



eínlínunmynd

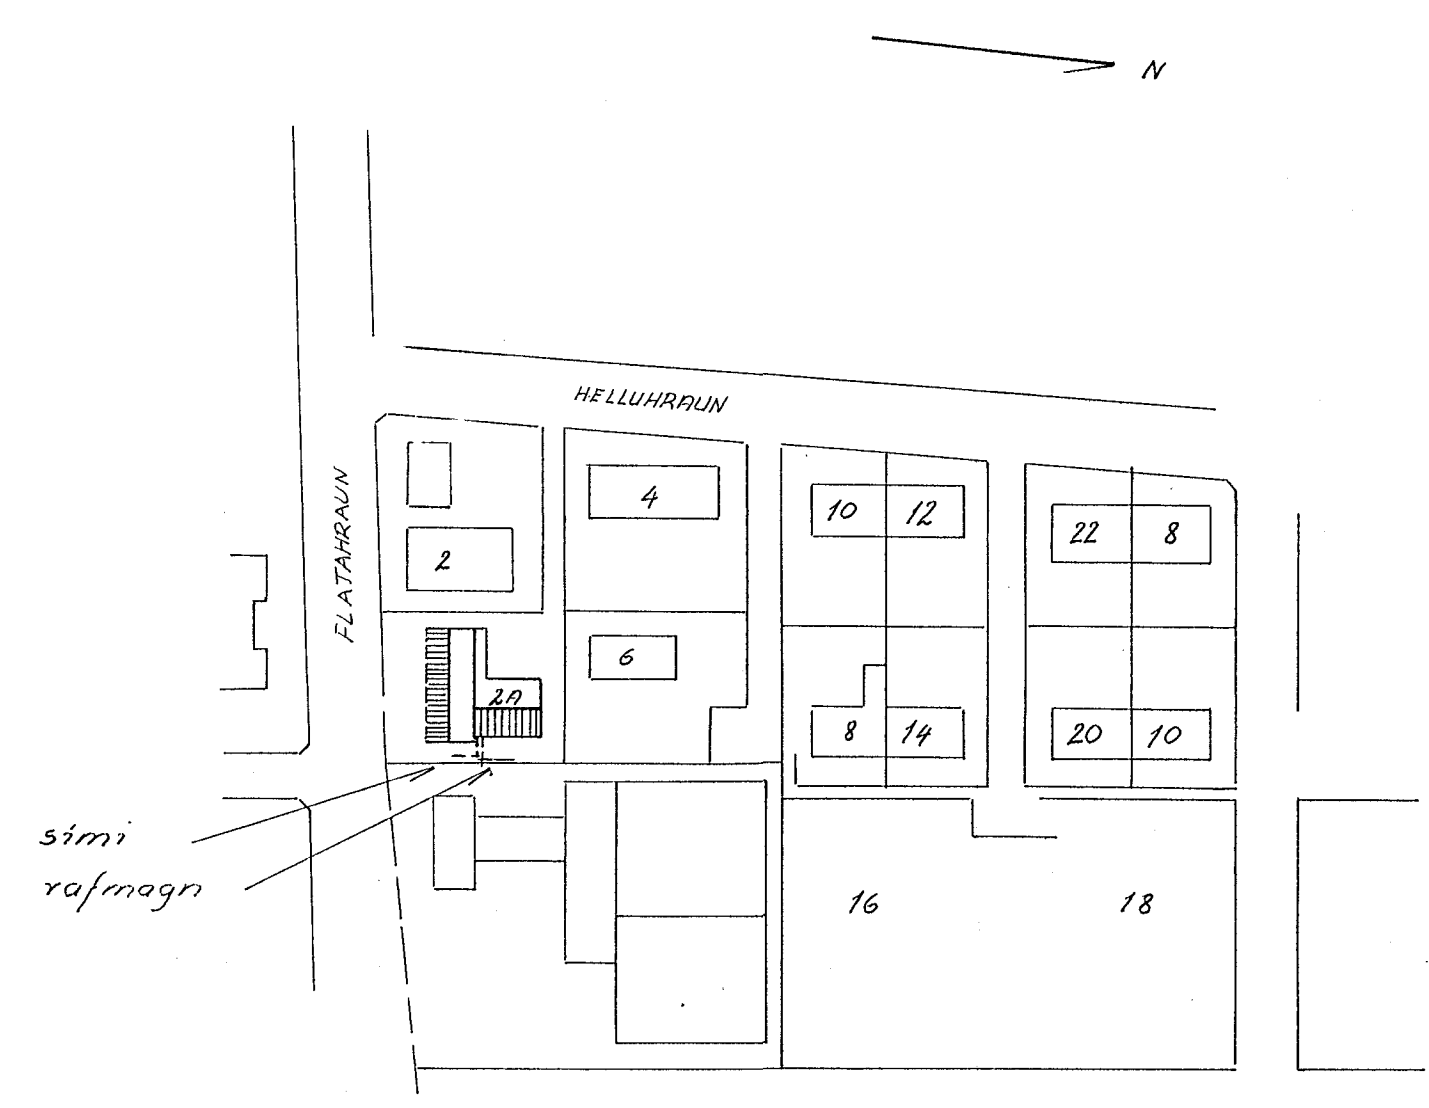

afstöðunmynd 1:2000

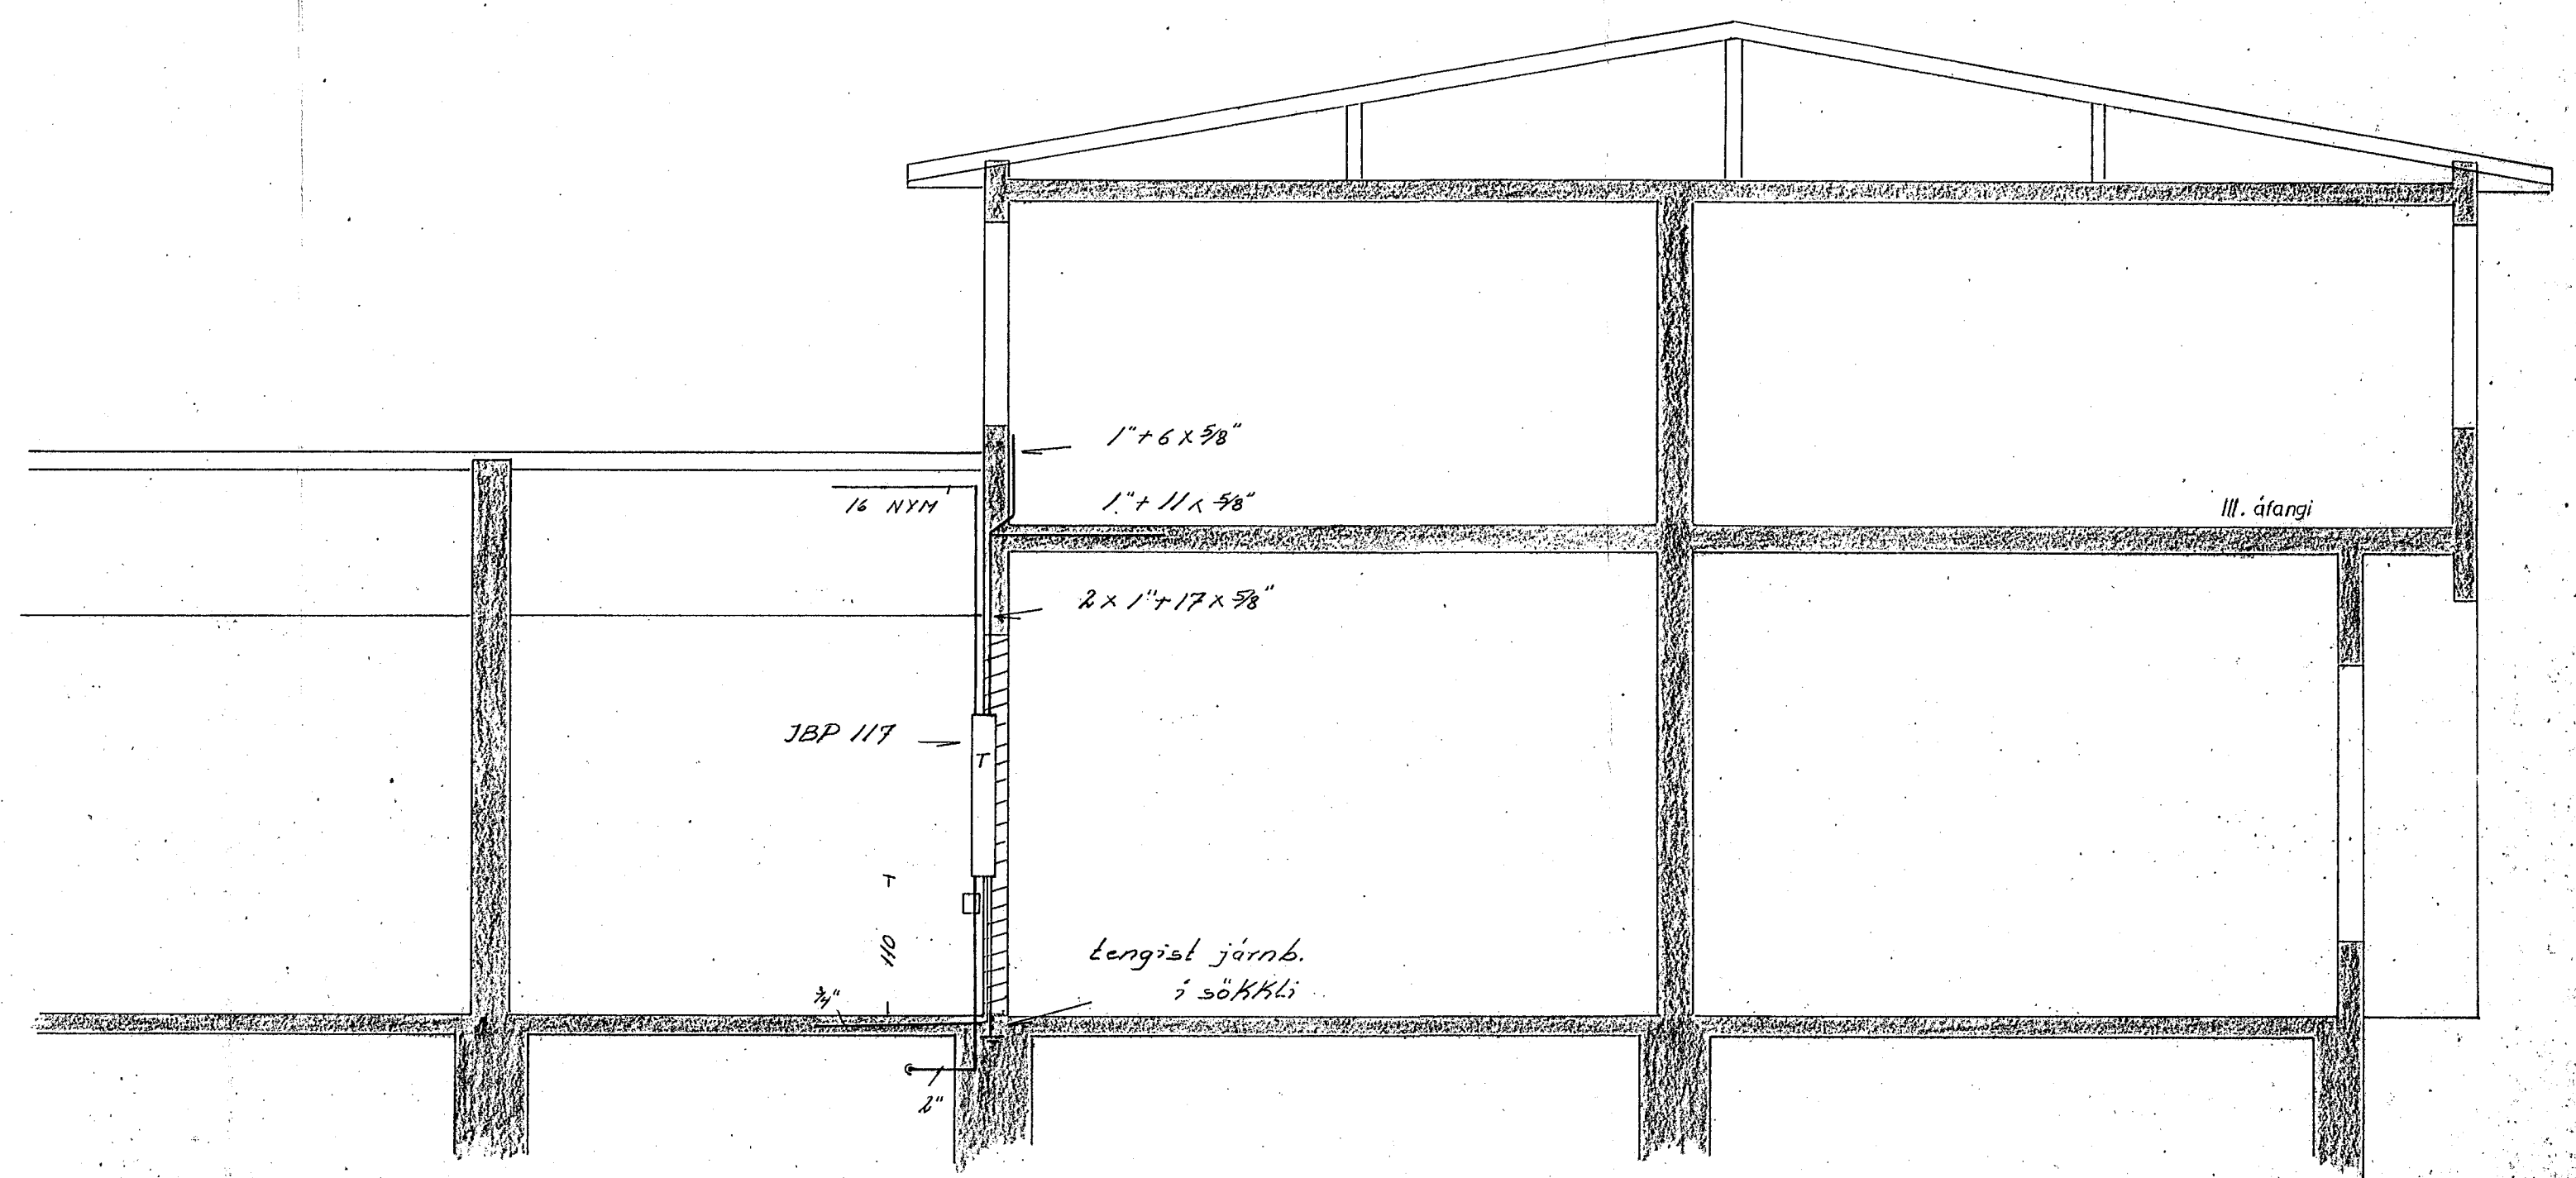

snid A

FLATAHRAUN II

HELLUHRAUN 2 A	I. áfangi	verk 74010	no: 8/6
rafloagn		mál. 1:50, 1:2000	
eínlínunmynd		dags 29.05.74	
snid			
afstöðunmynd			
Gudm. Guð. Jónsson			