



GREINITAFLA: GANGUR 412

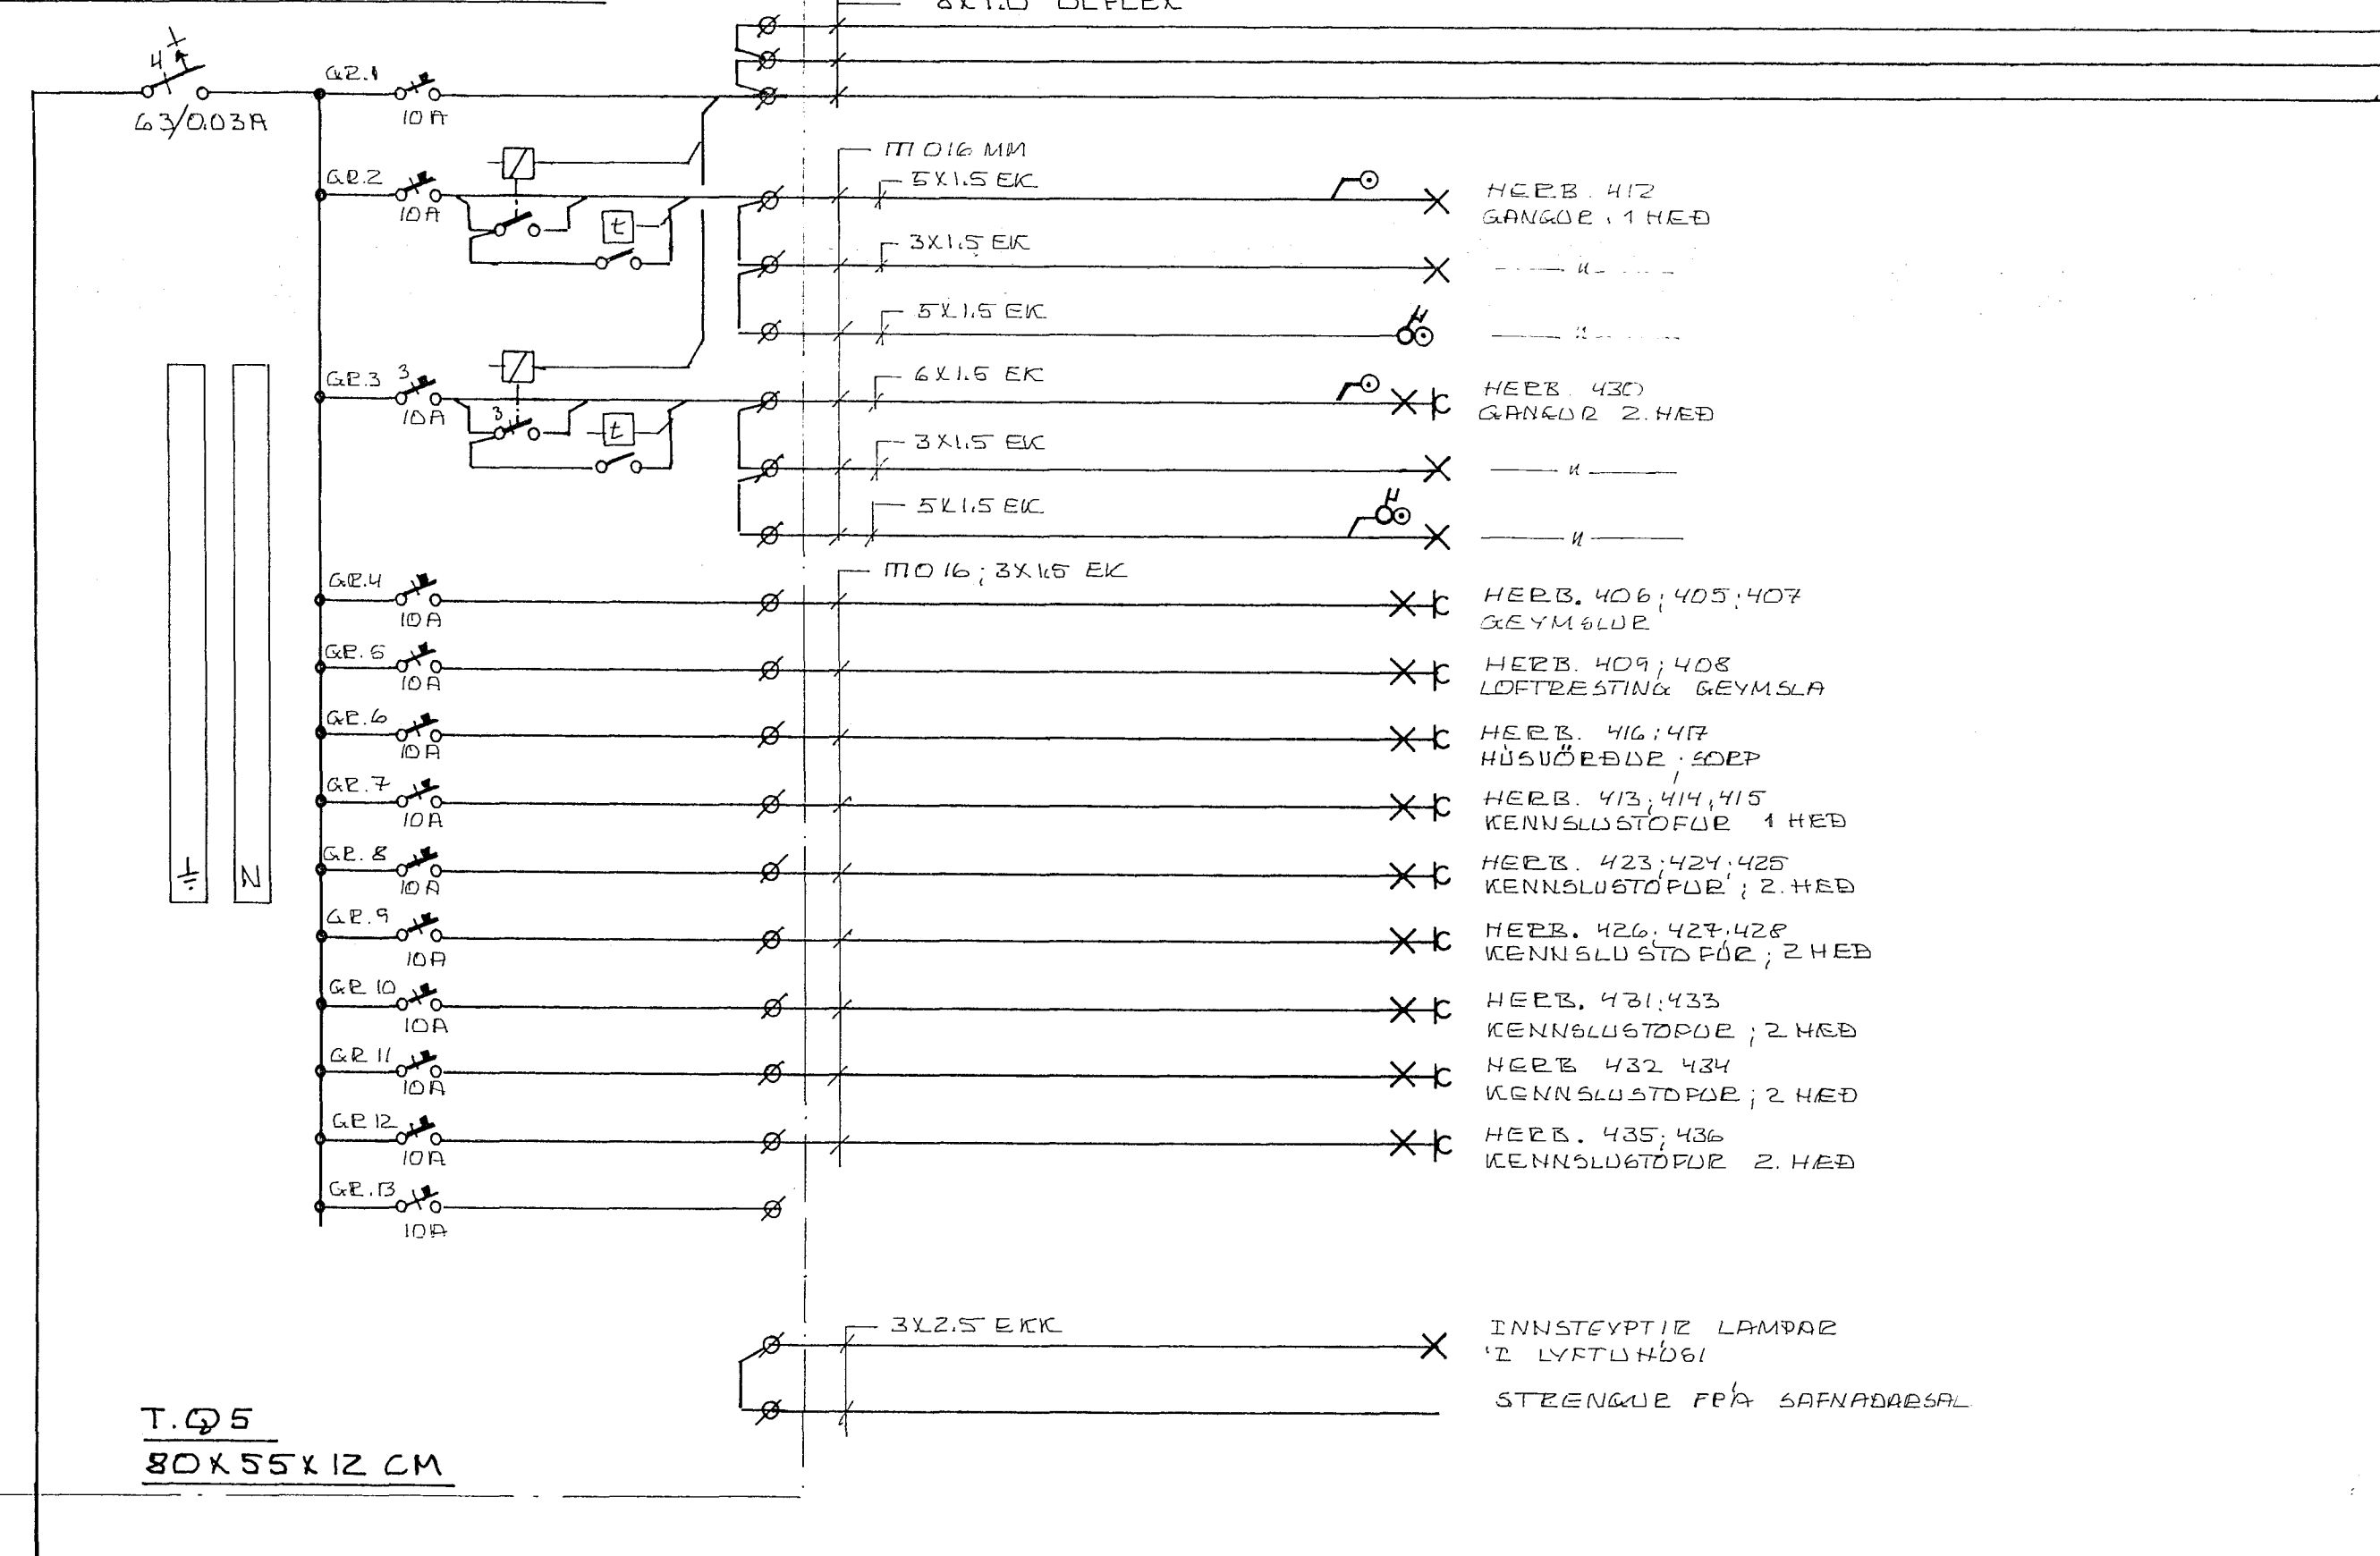


T.05  
80x55x12 CM

GREINITAFLA: BESTING 402

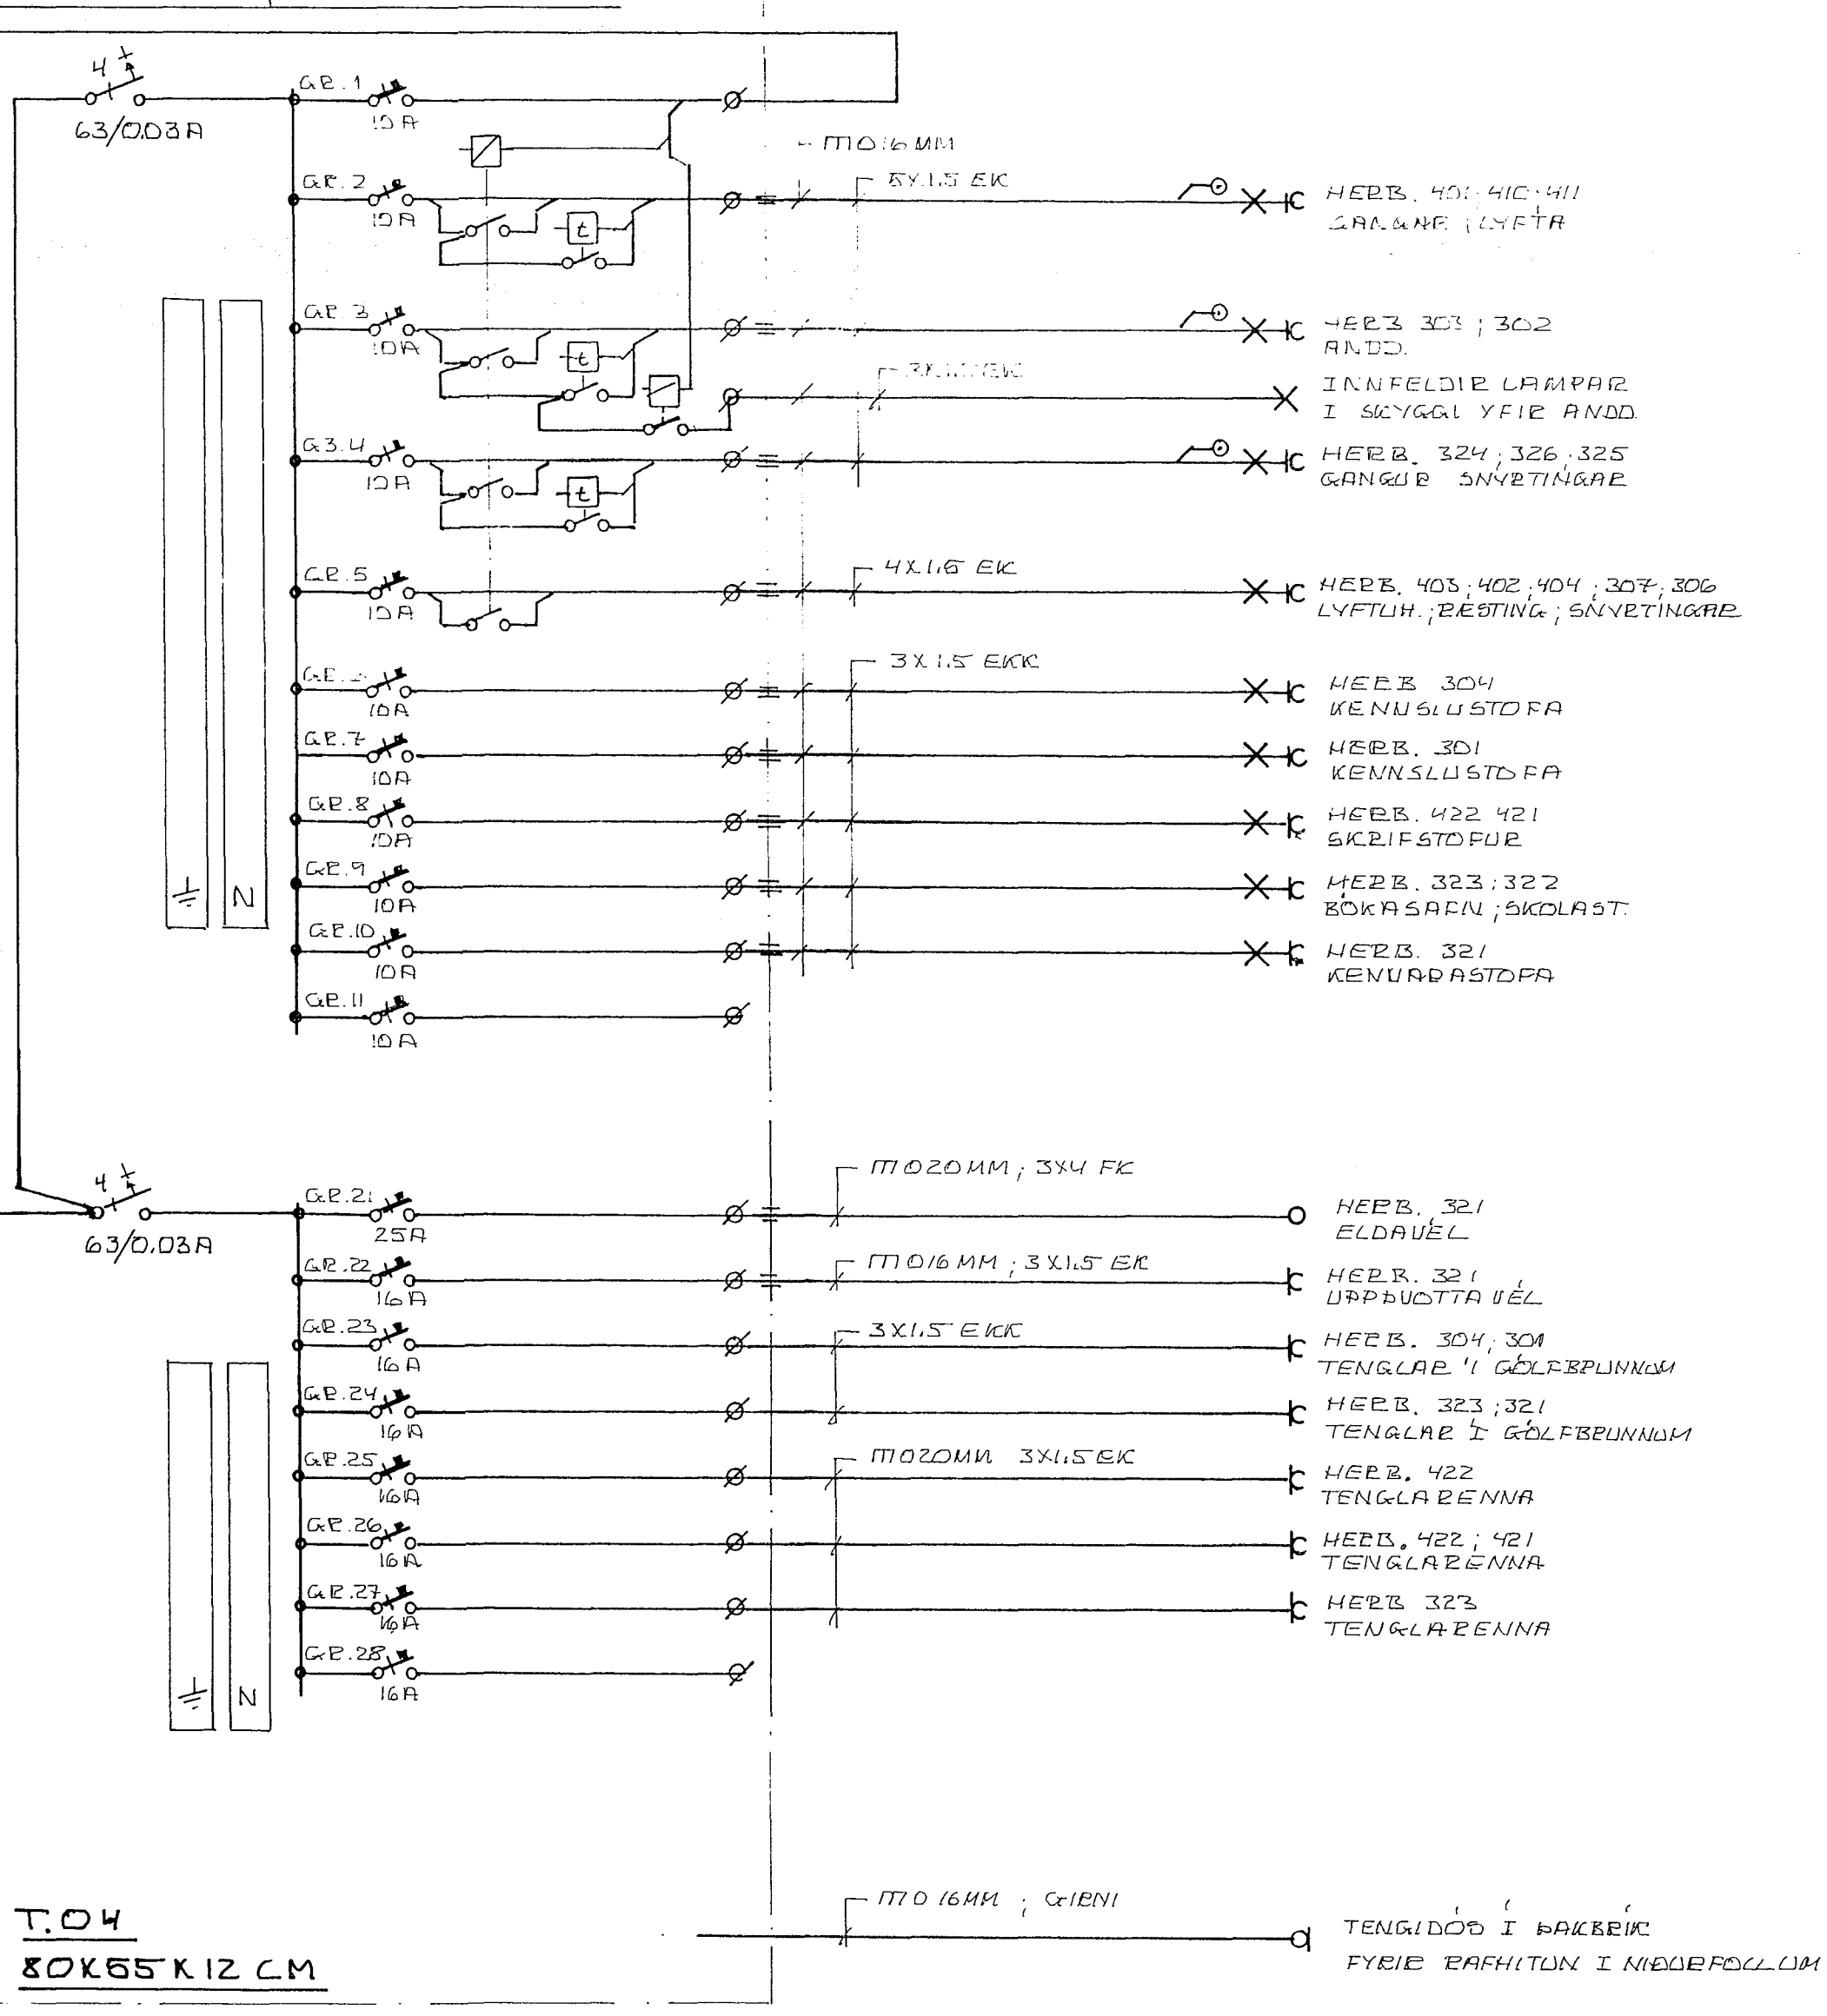


T.04  
80x65x12 CM

ADALTAFLA  
LOFTBESTI HEBS. 409

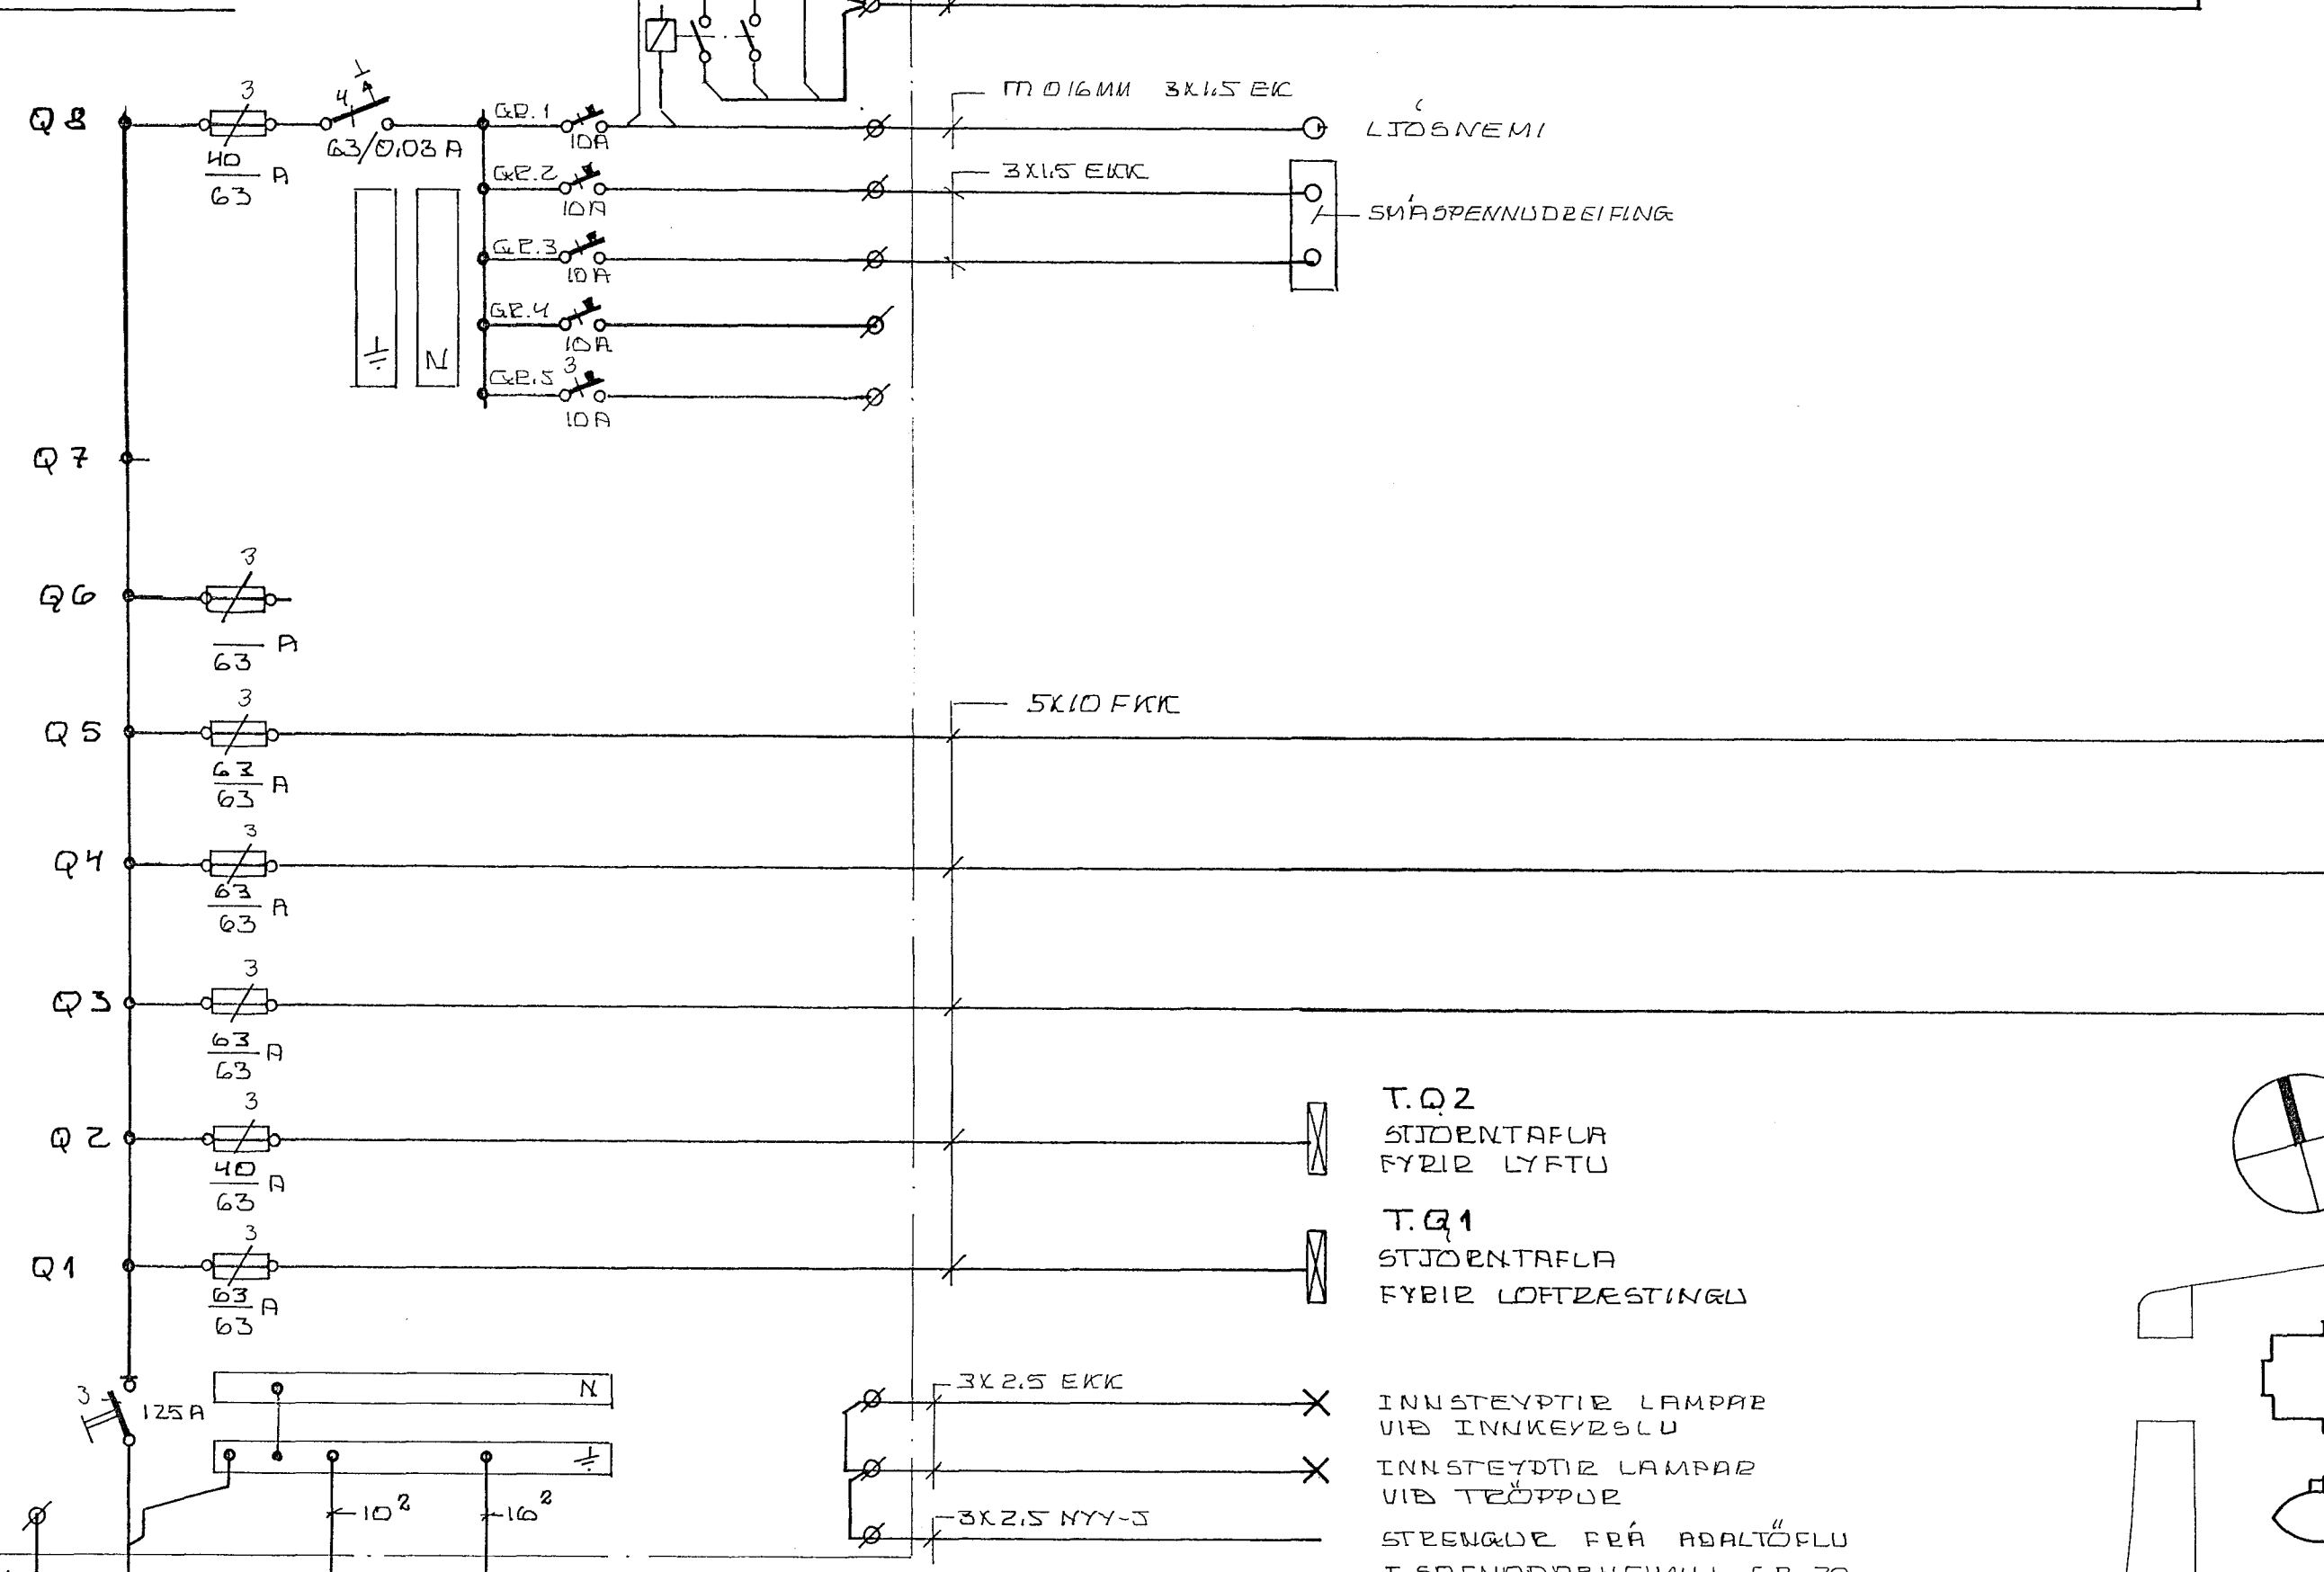



T.02  
200x82x36

GREINITAFLA: KENNSLUST. 311

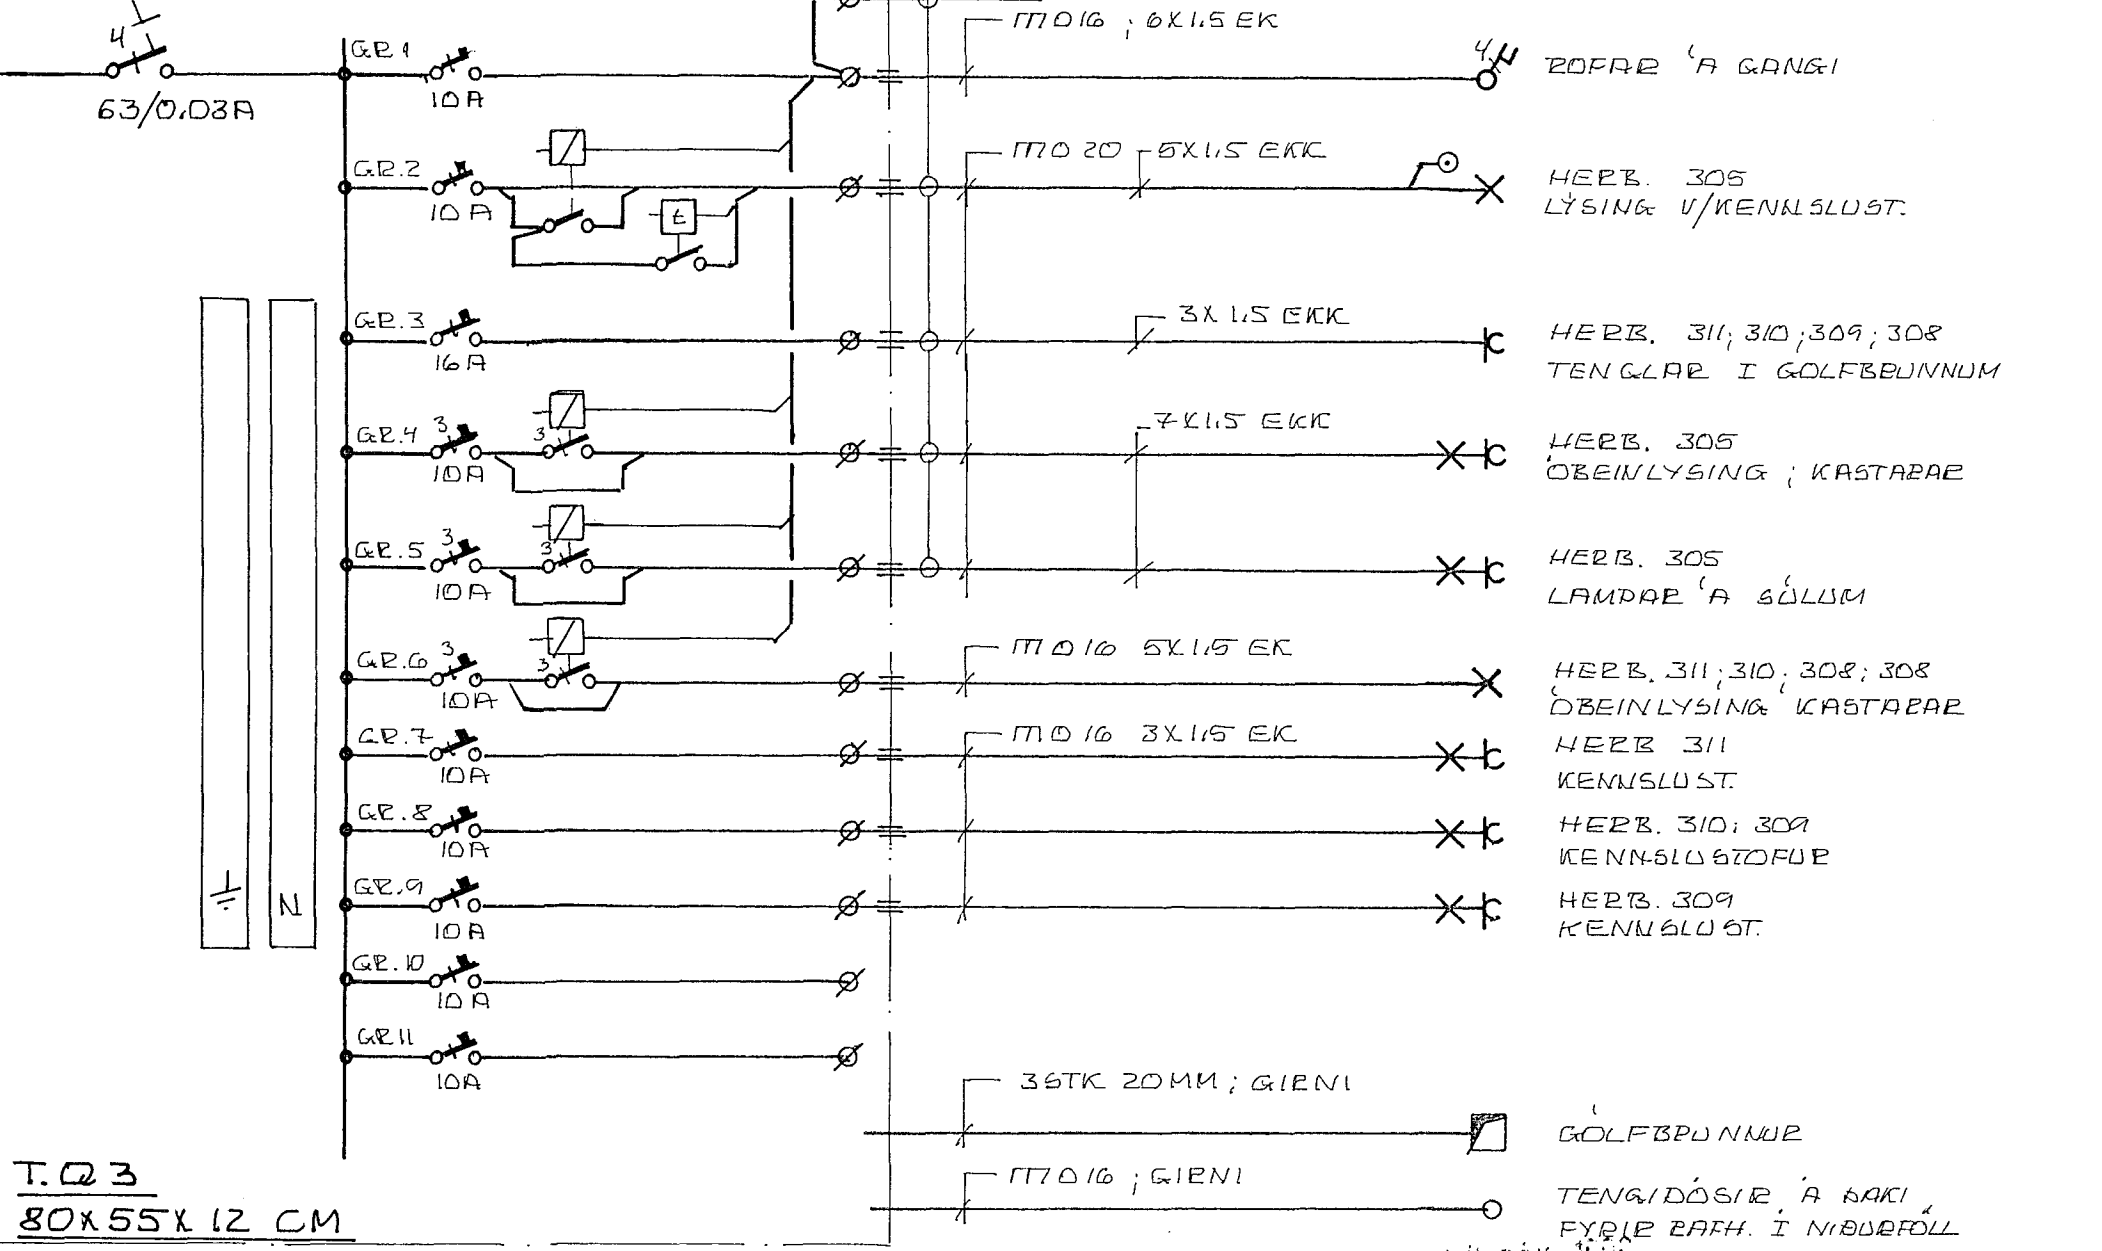

T.03  
80x55x12 CM

STYRISTRENGUR FÖR  
ADALTÖFLU Í SAFNABARHEIM.  
7x1.5 EKKR  
MELD KVÍSL FÖR  
SAFNABARHEIMILI  
4x36 AXK

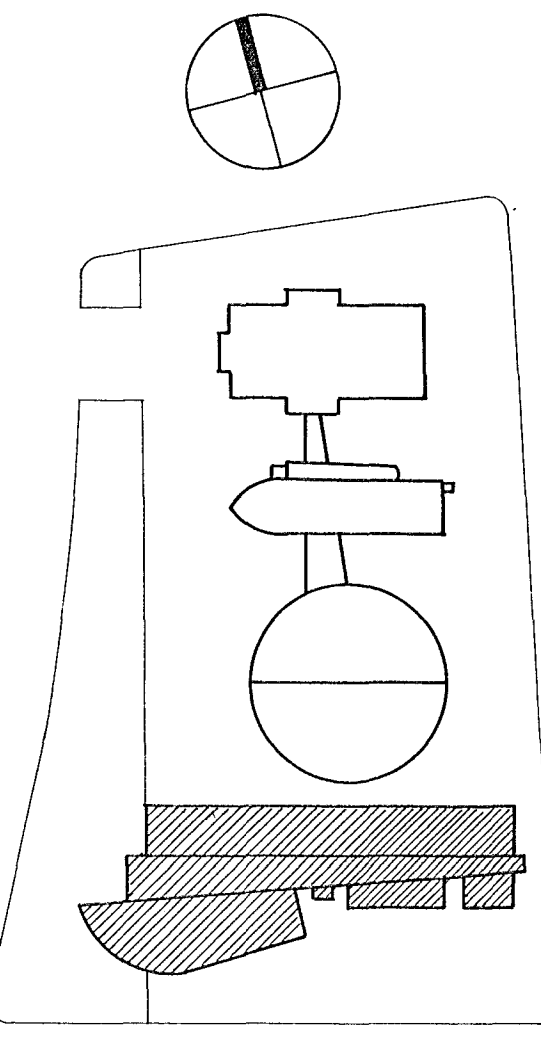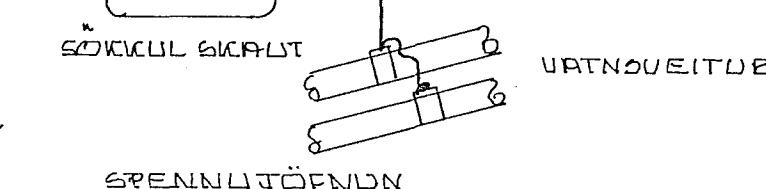

|  |                        |
|--|------------------------|
| SAFNABARHEIMILI OG TÓNLISTAR-<br>SKÓLI VIÐ HAFNARFJARDARKIRKJU               |                        |
| ADALTAFLA TÓNLISTARSKÓLA<br>EINLÍNUNYND                                      |                        |
| BR. DAGS. BREYTING   | HANNAÐ SHO KVARDI %    |
| TÆKNIPJÓNUSTAN SF<br>LÁGALÖLA 5 - 108 REYKJAVÍK - Sími 5818844 - FAX 5814780 | TEIKNAD SHO DAGS. 9.94 |
| Yfirfarir  | NR. 205 BL. 4F.        |