

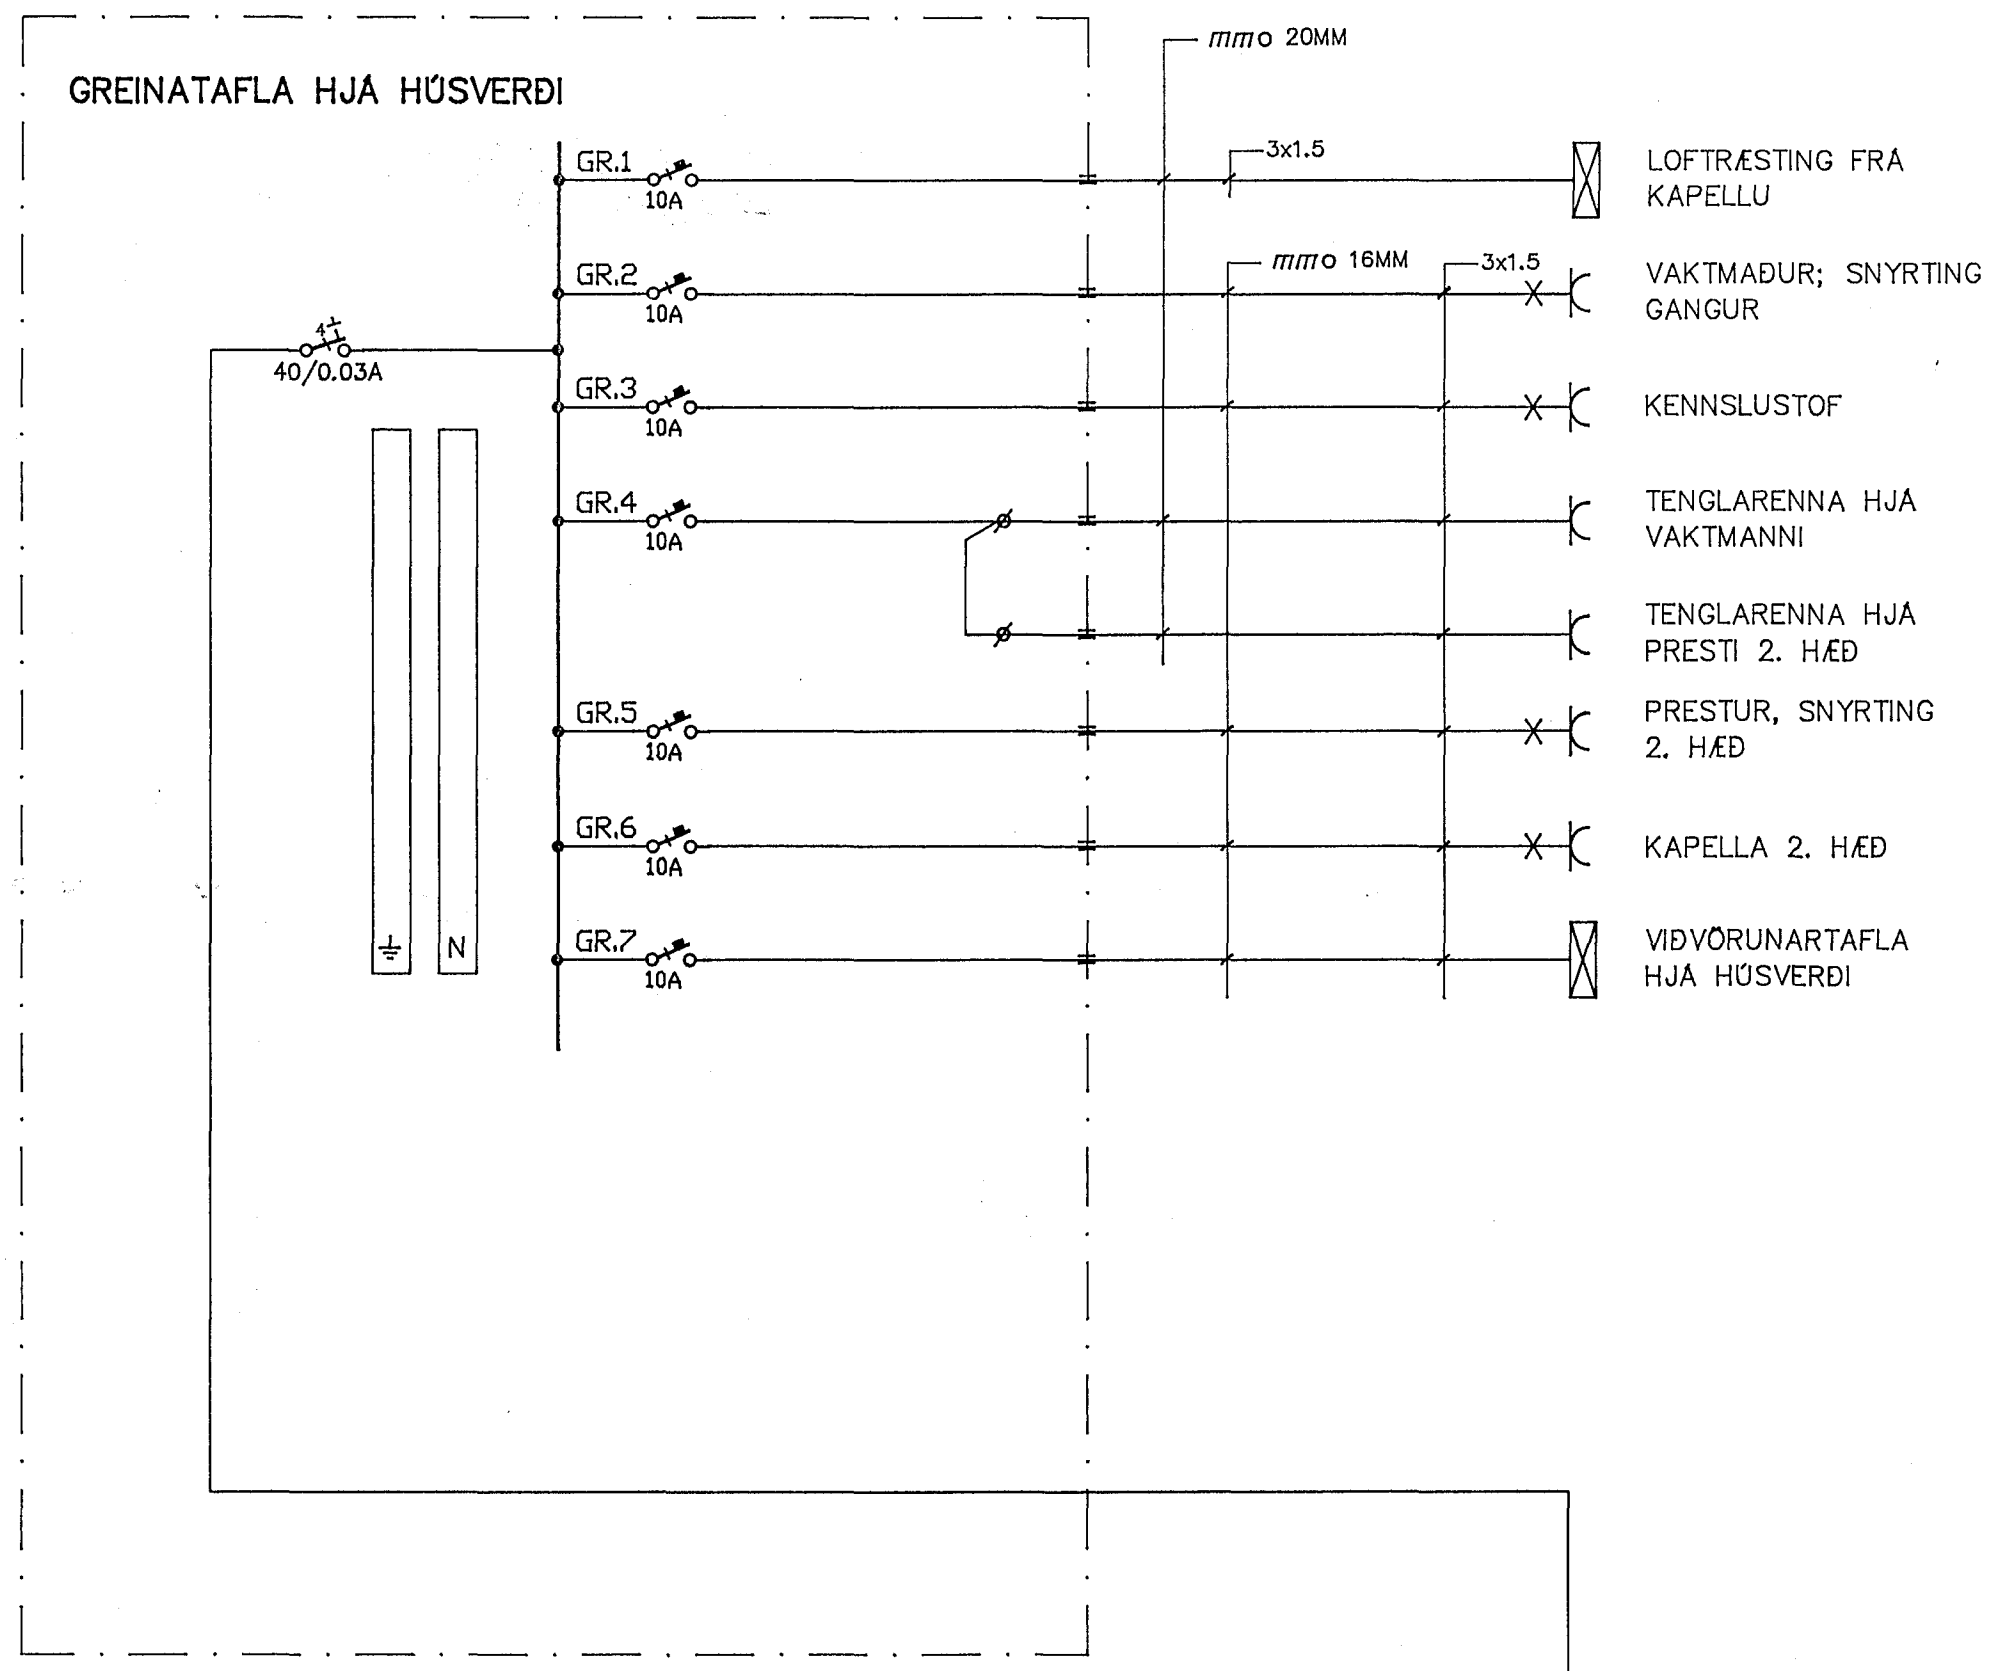
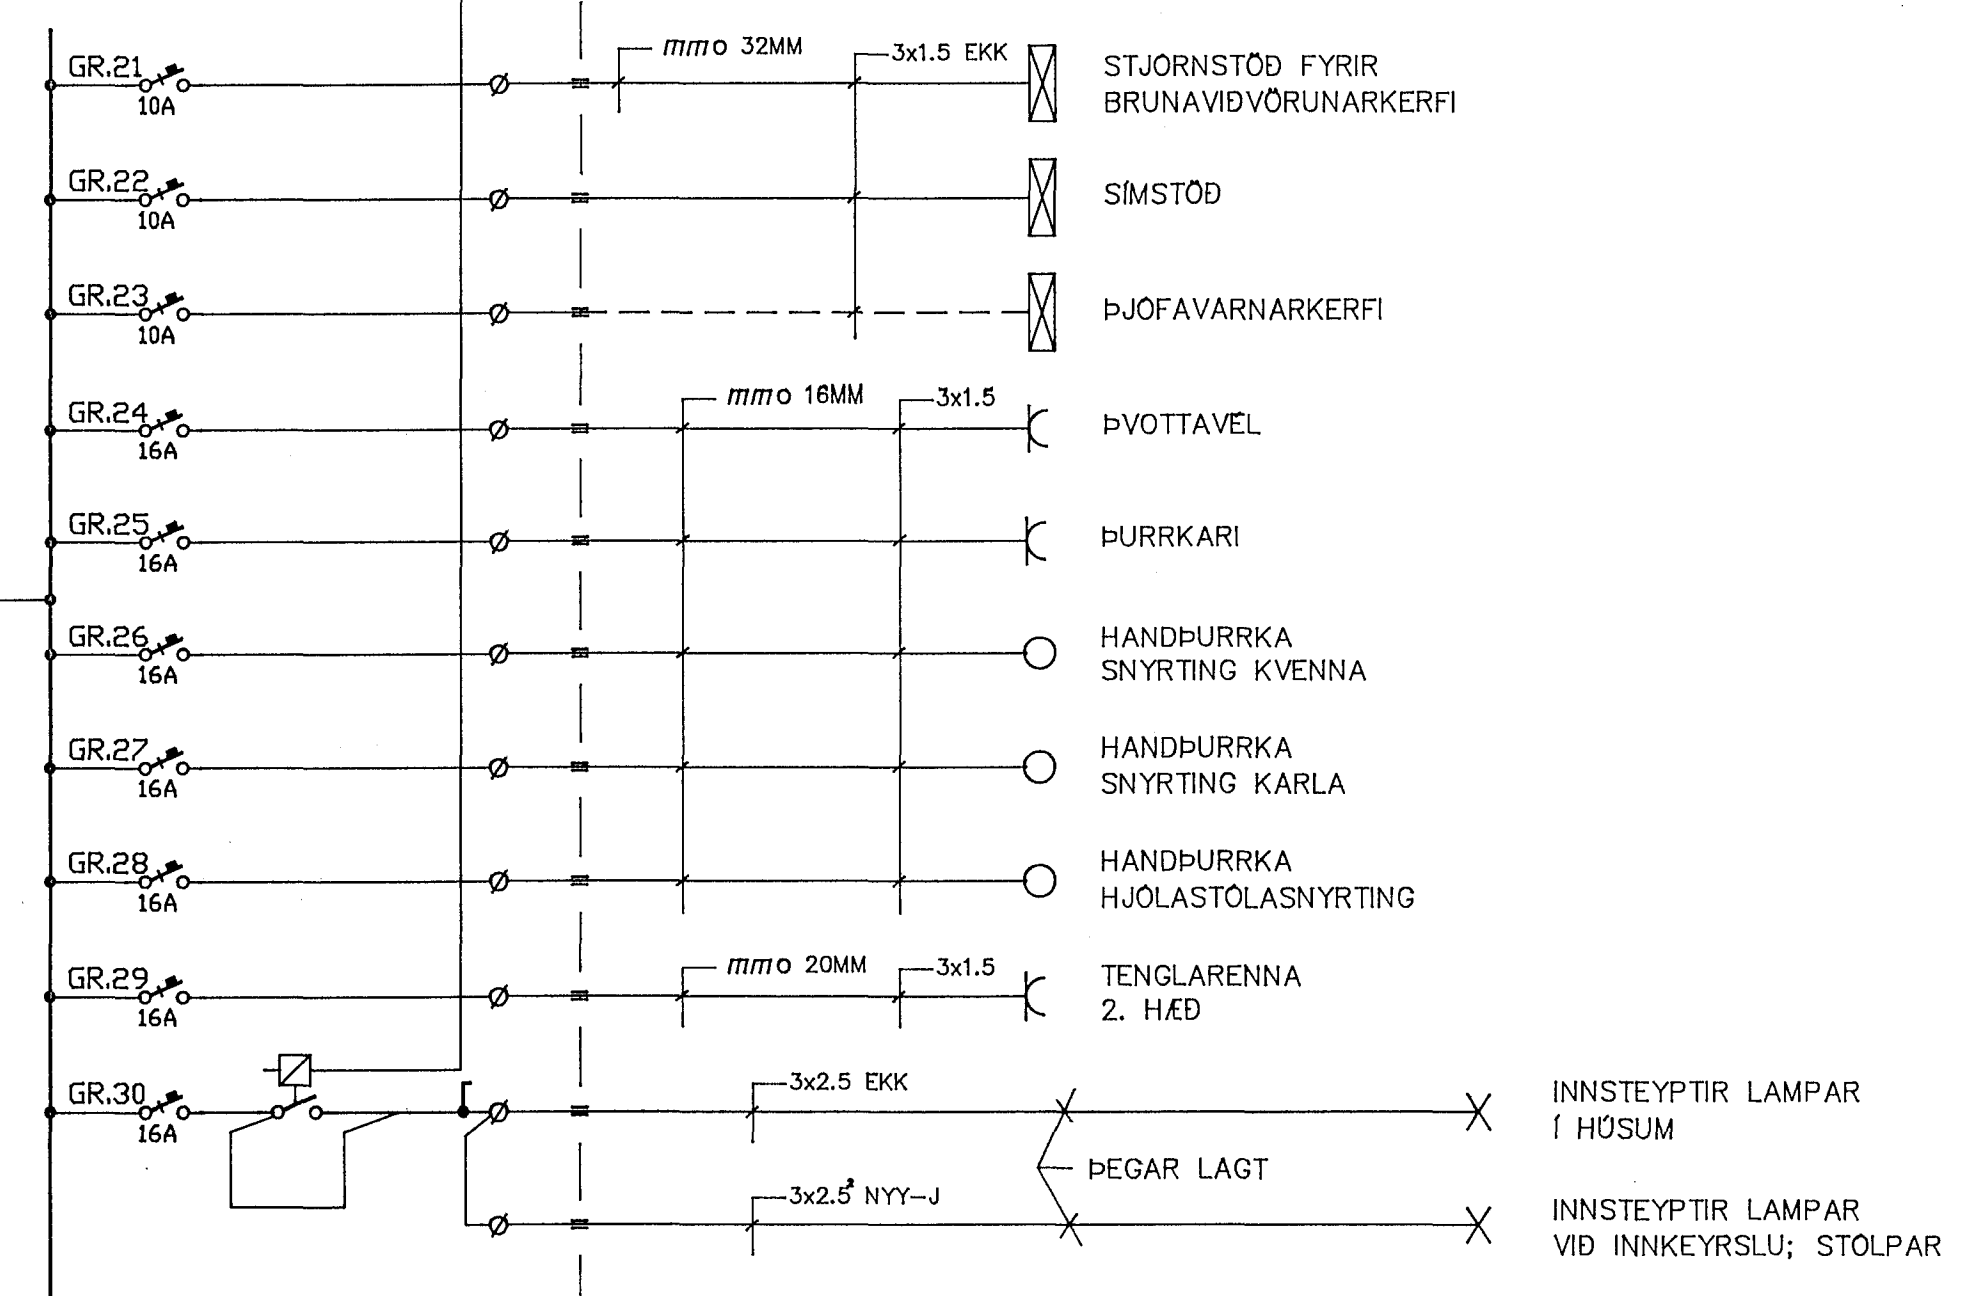
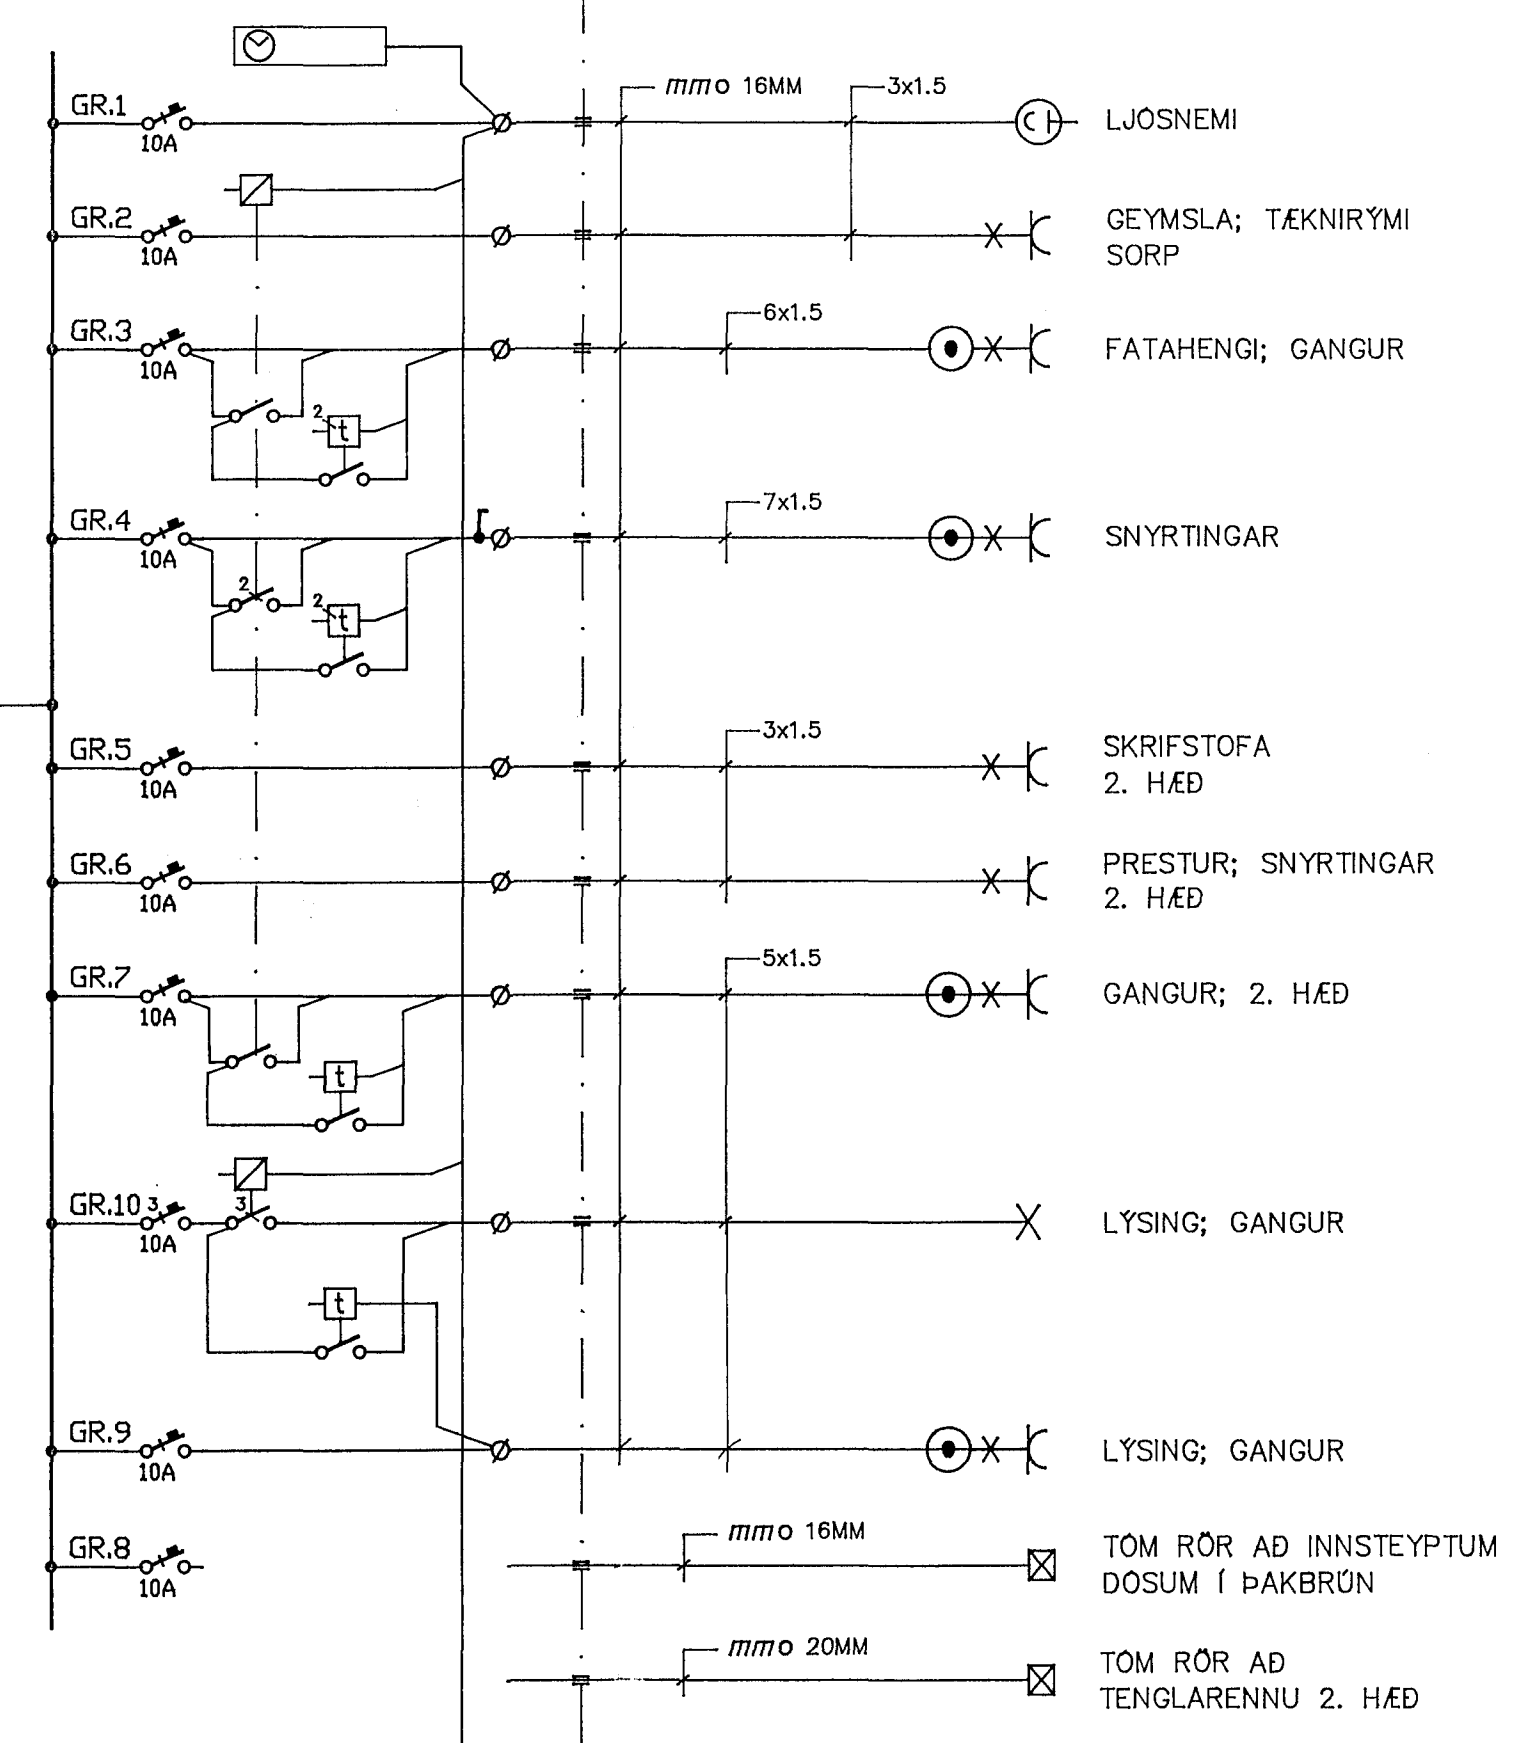


GREINATAFLA HJÁ HÚSVERDI

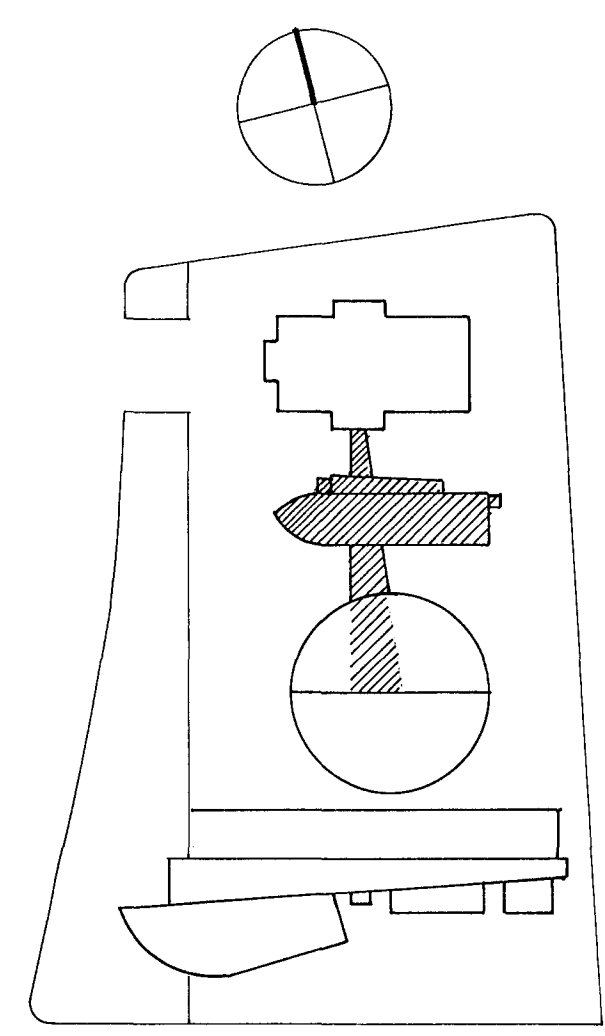

ADALTAFLA

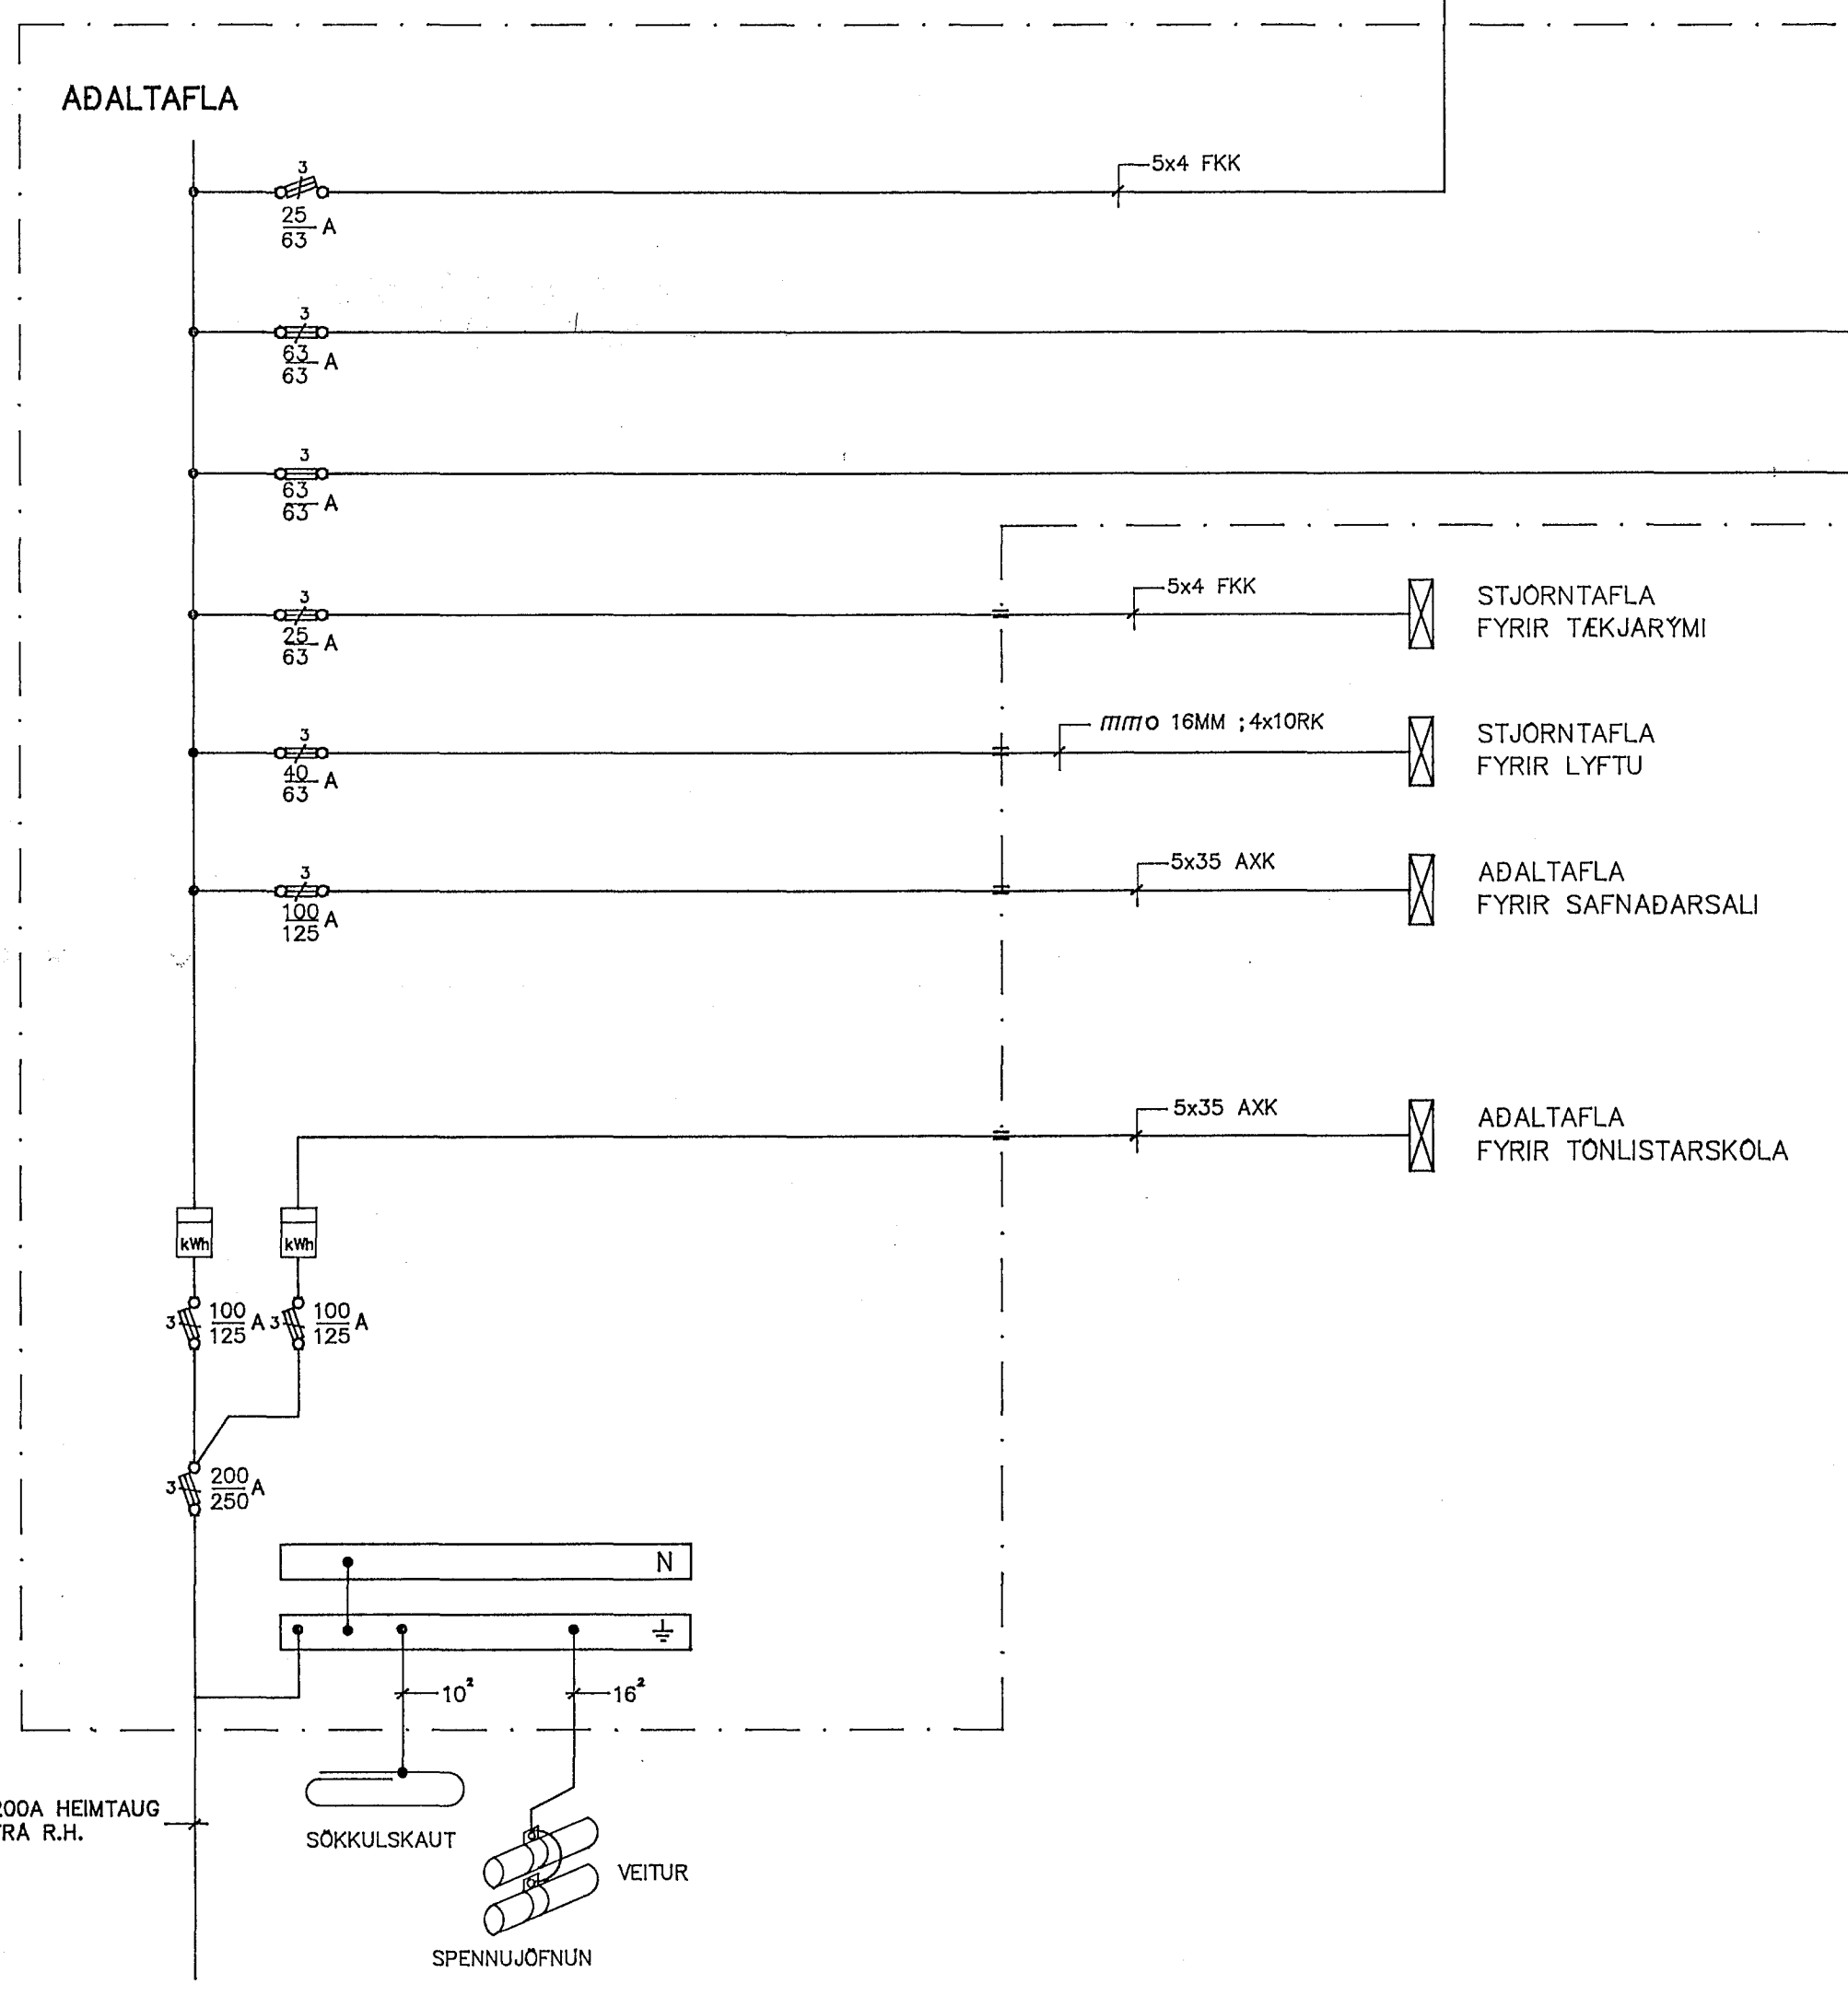

VINNUTEIKNING

BR.		DAGS.		BREYTING	
SAFNADARHEIMILI OG TONLISTARSKOLI VID HAFNARFJARDARKIRKJU					
ADALTAFLA SAFNADARHEIMILI EINLINUMYND					
HANNAD		SHO	KVARDI	%	
TEIKNAD		PG	DAGS.	MARS '94	
YFIRFARID		NR.	201	BL. AF.	

TÆKNIBJÓNUSTAN SF  
LÁGMÓLAS - 108 REYKJAVÍK - SÍMI 913844 - FAX 914740  
*Sig. H. Eddason*