


DEILI 21 MKV. 1:5

DEILI 20 MKV. 1:5

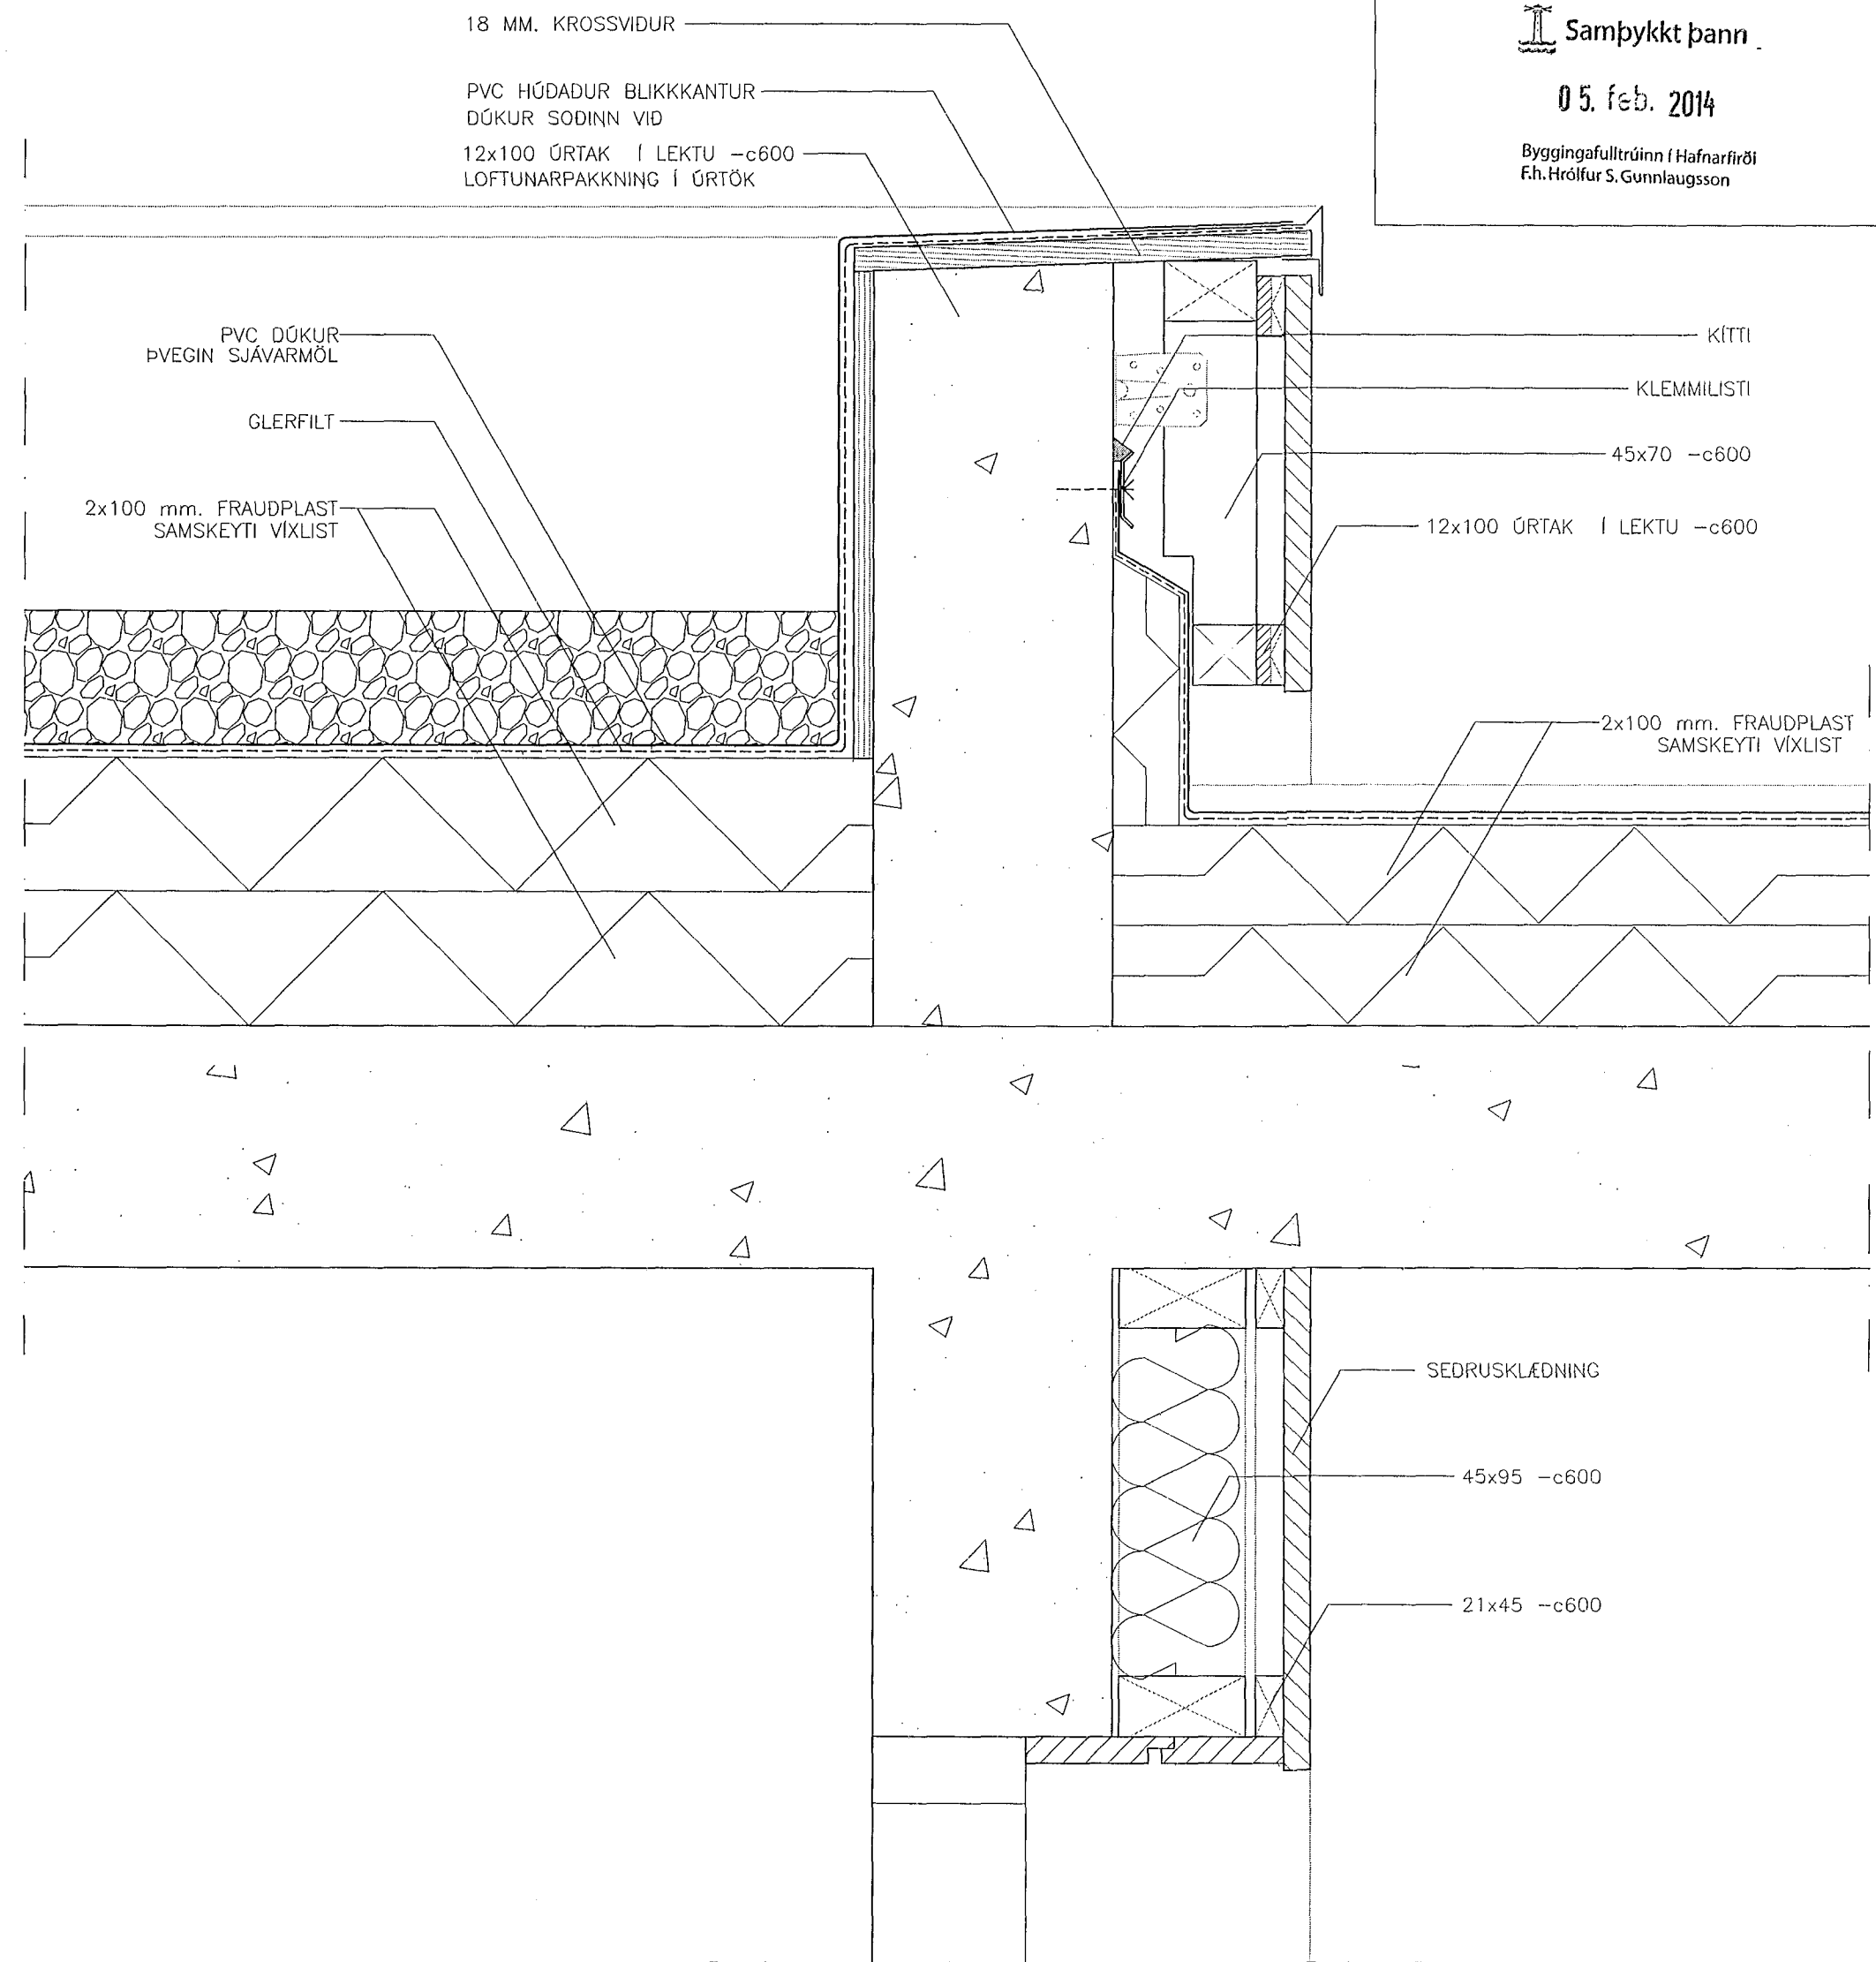

DEILI 19 MKV. 1:5

KLUKKUVELLIR 23-27

Anna Margrét Hauksdóttir arkitekt · kt. 120665 - 3169
 Anton Örn Brynjarsson verkfræðingur · kt. 270559 - 7199
 Fanney Hauksdóttir arkitekt · kt. 170561 - 7249
 Haukur Haraldsson tæknifræðingur · kt. 260938 - 2079

Samþykkt þann
05. feb. 2014
 Byggingafulltrúinn í Hafnarfirði
 Fh. Hrólfur S. Gunnlaugsson

Anna Margrét Hauksdóttir



DEILI
 19, 20, 21

ARKITEKTÚR · VERKFRÆÐI · HÖNNUN

Dagsetning: 06.01.2014
 Mælikvarði: 1:5
 Teiknað: KM
 Yfirfarið: AMH
 Breyting: _____

A715