




DEILI 12 MKV. 1:5

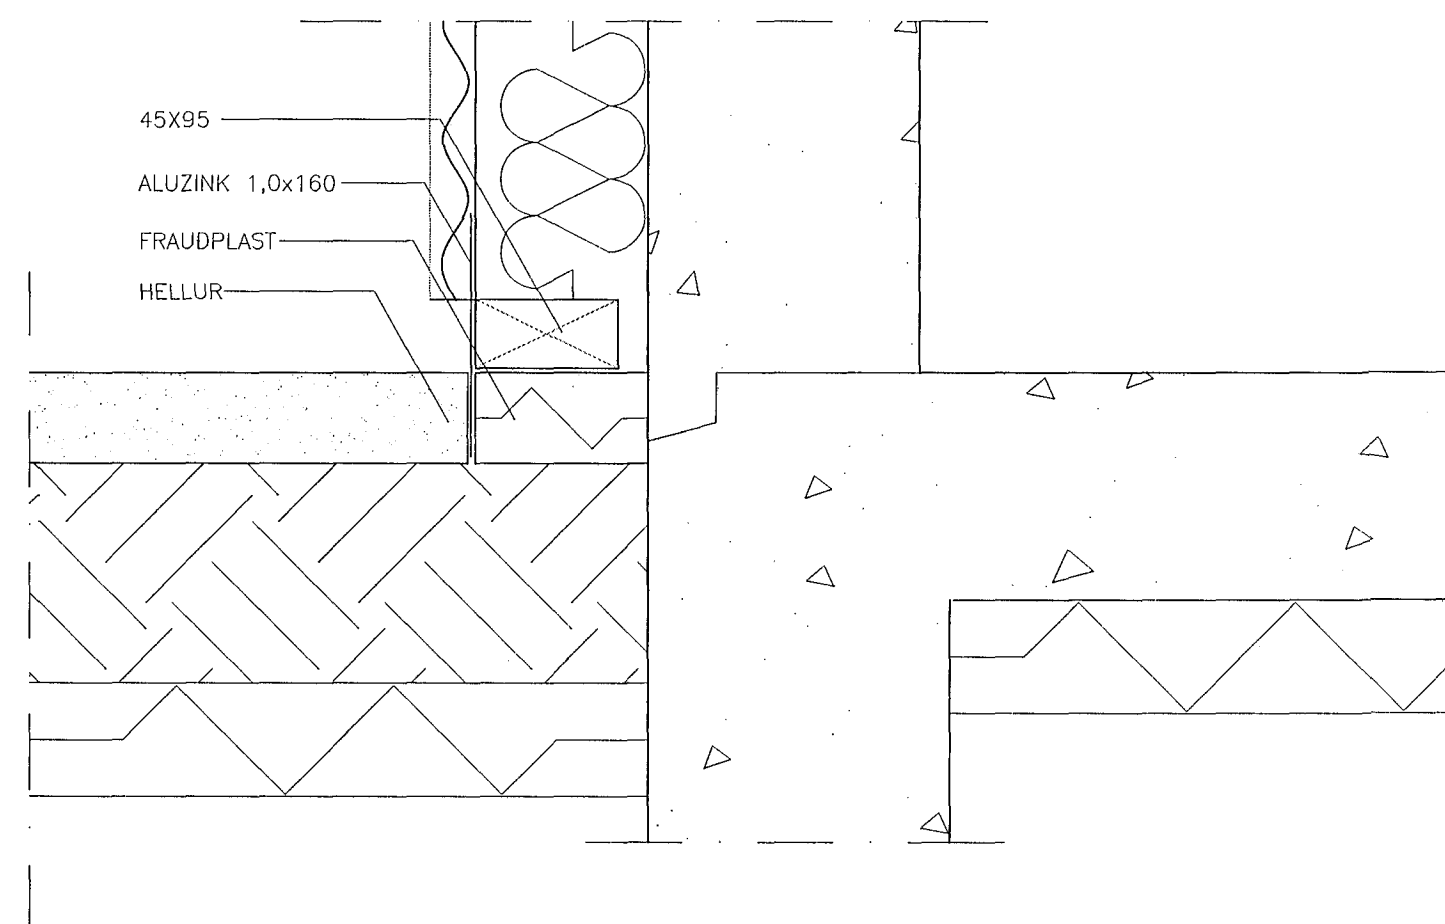

DEILI 13 MKV. 1:5

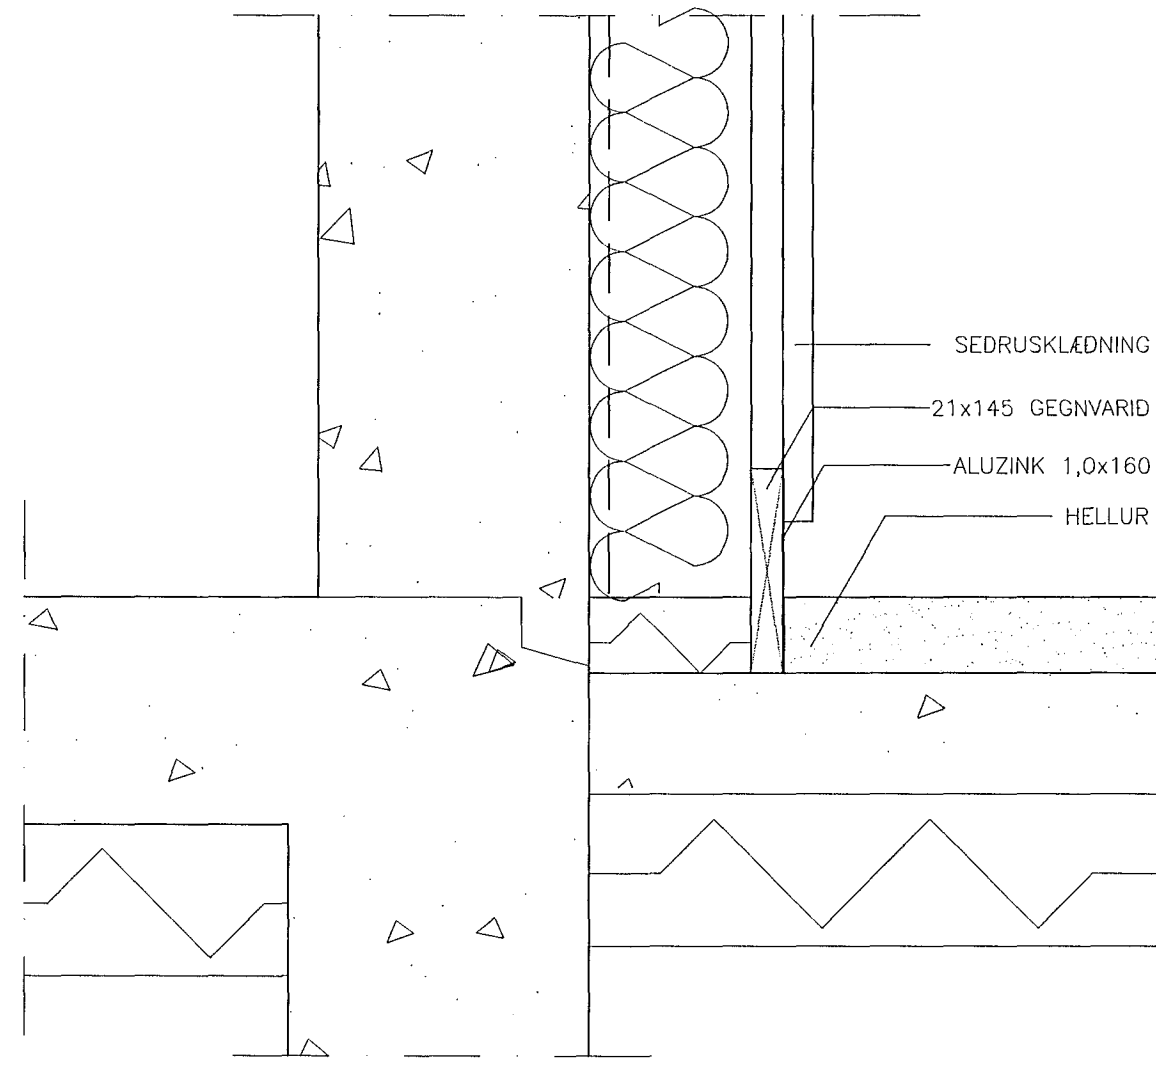

DEILI 14 MKV. 1:5

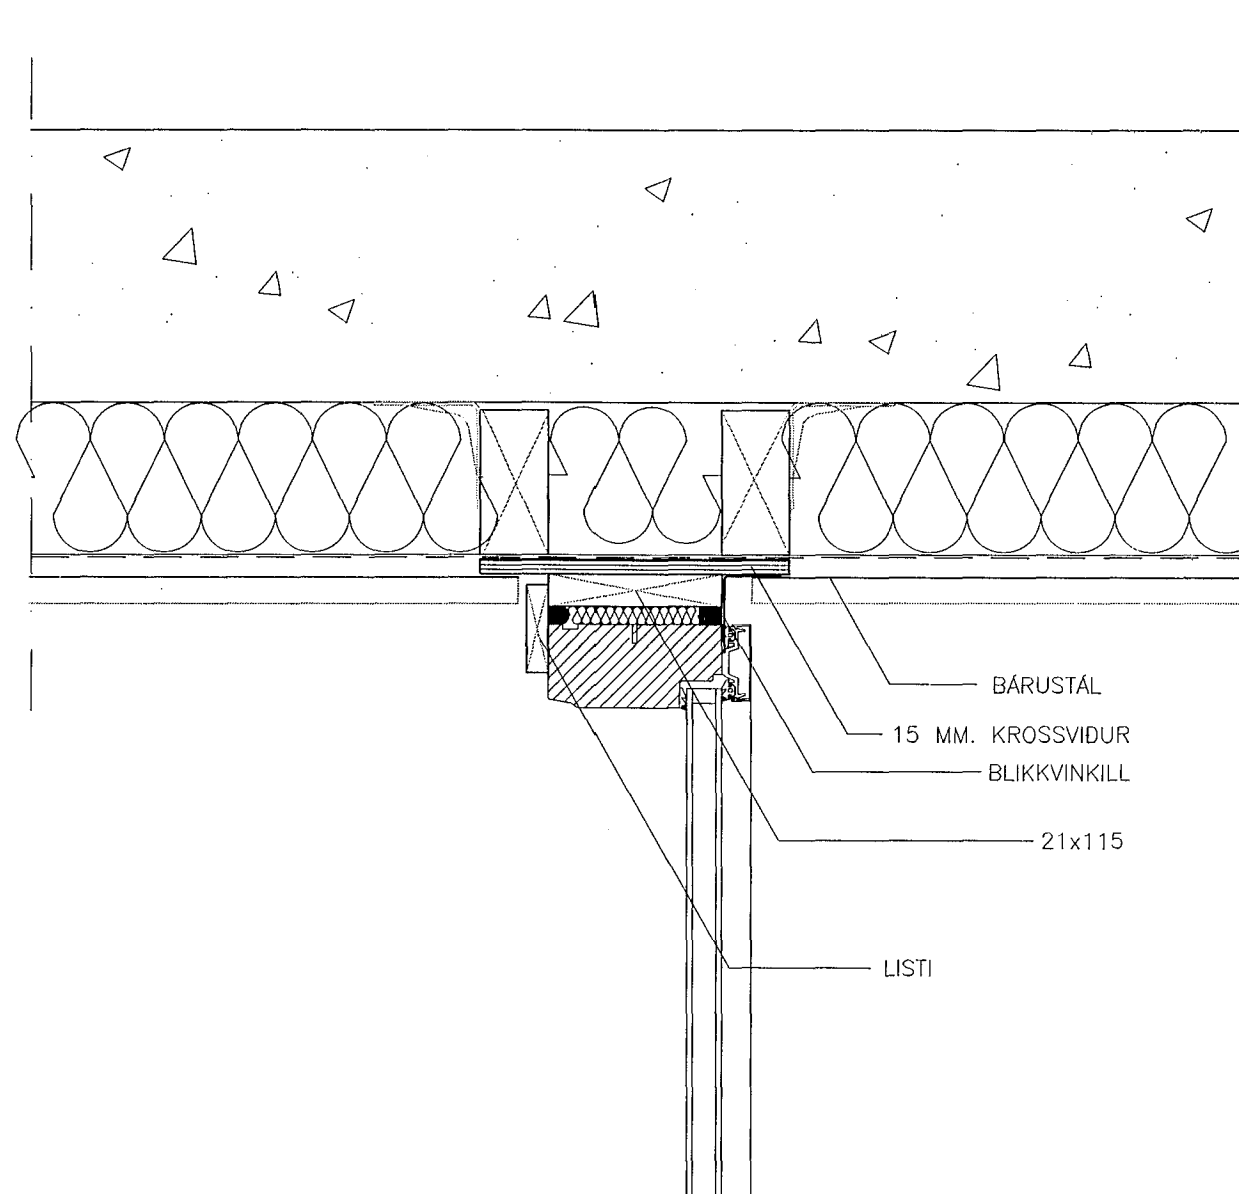

DEILI 15 MKV. 1:5

KLUKKUELLIR 23-27

Anna Margrét Hauksdóttir arkitekt - kt. 120665 - 3169
Anton Örn Brynjarsson verkfræðingur - kt. 270559 - 7199
Fanney Hauksdóttir arkitekt - kt. 170561 - 7249
Haukur Haraldsson tæknifræðingur - kt. 260938 - 2079

Accurately

AVH

DEILI
12, 13, 14, 15

Dagsetning: 06.01.2014
Mælikvarði: 1:5
Teiknað: KM
Yfirfarið: AMH
Breyting:

A713

ARKITEKTÚR · VERKFRÆÐI · HÖNNUN