




DEILI 09 MKV. 1:5

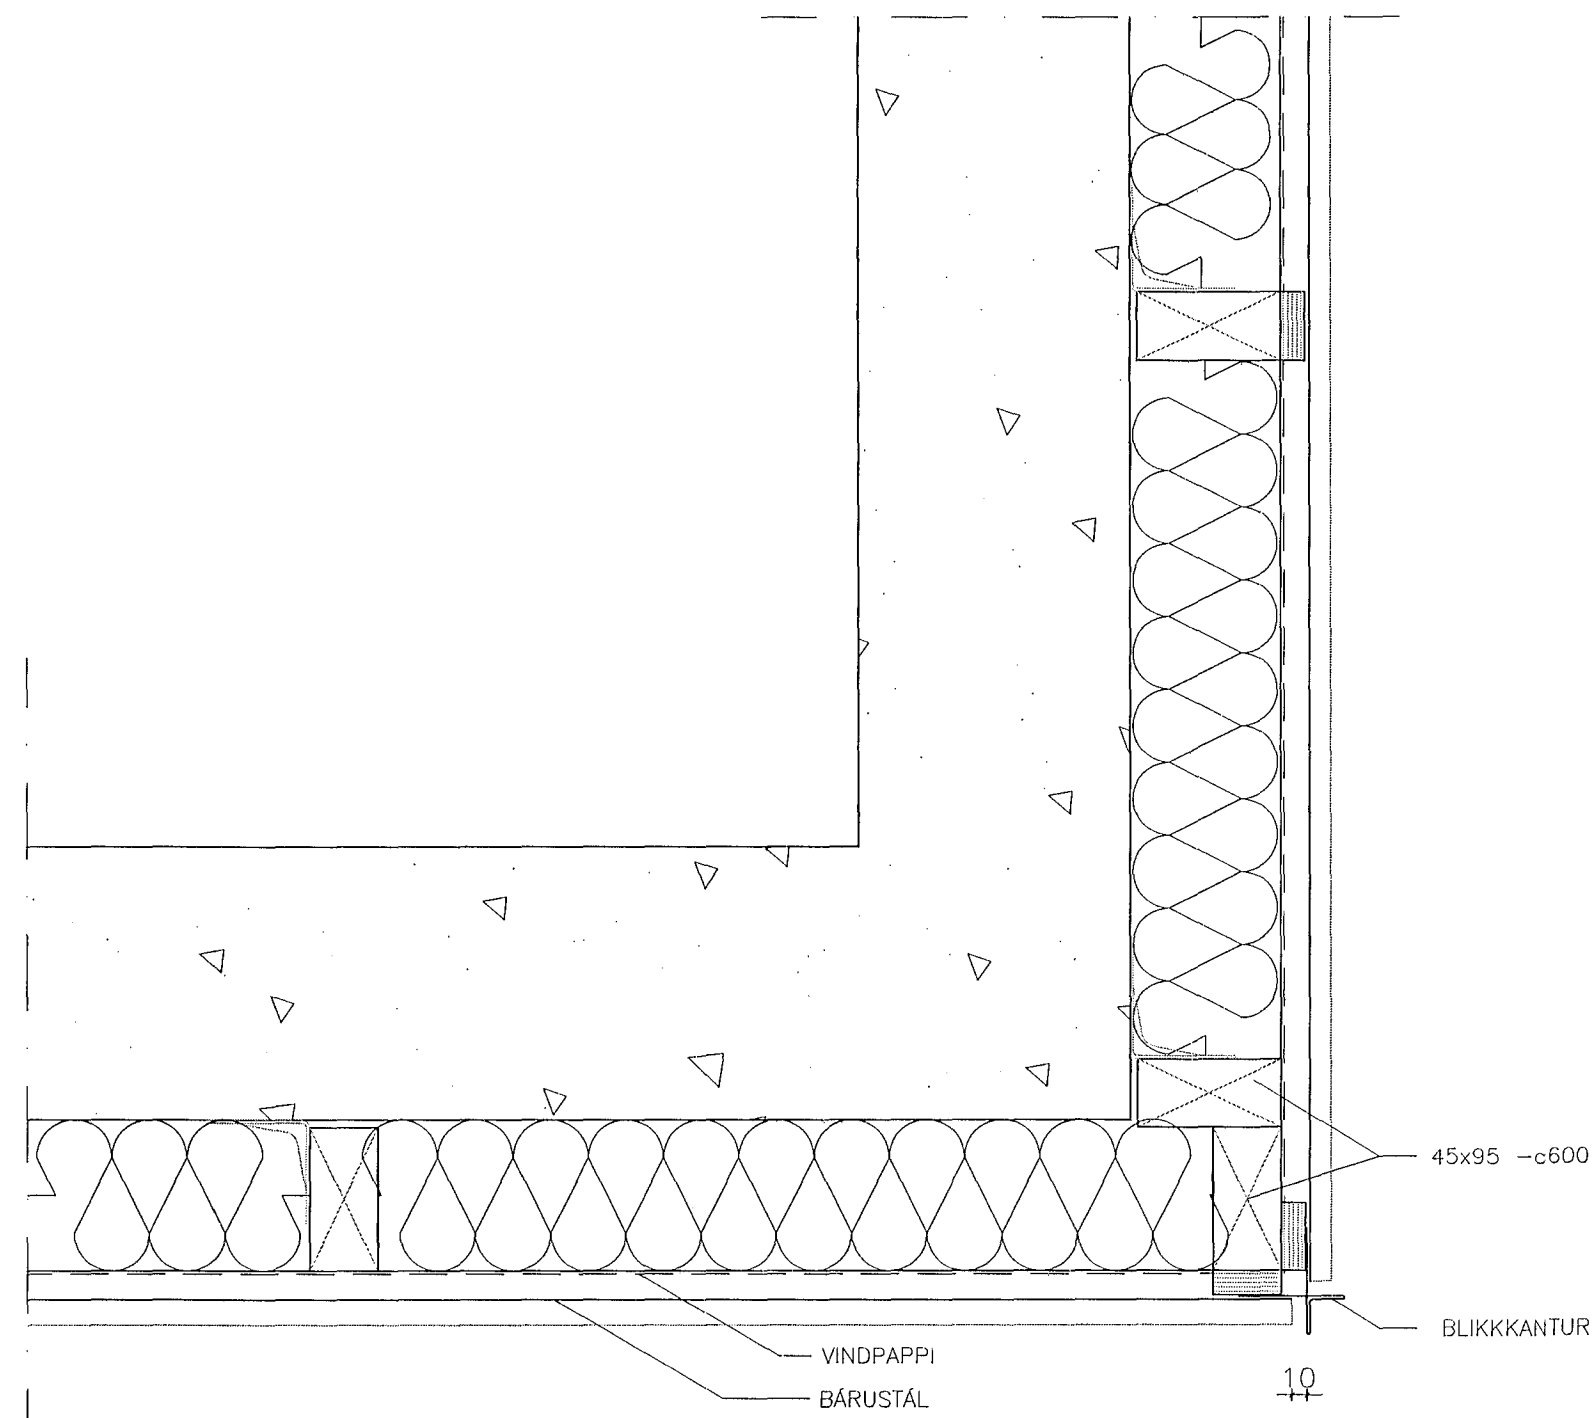

DEILI 11 MKV. 1:5

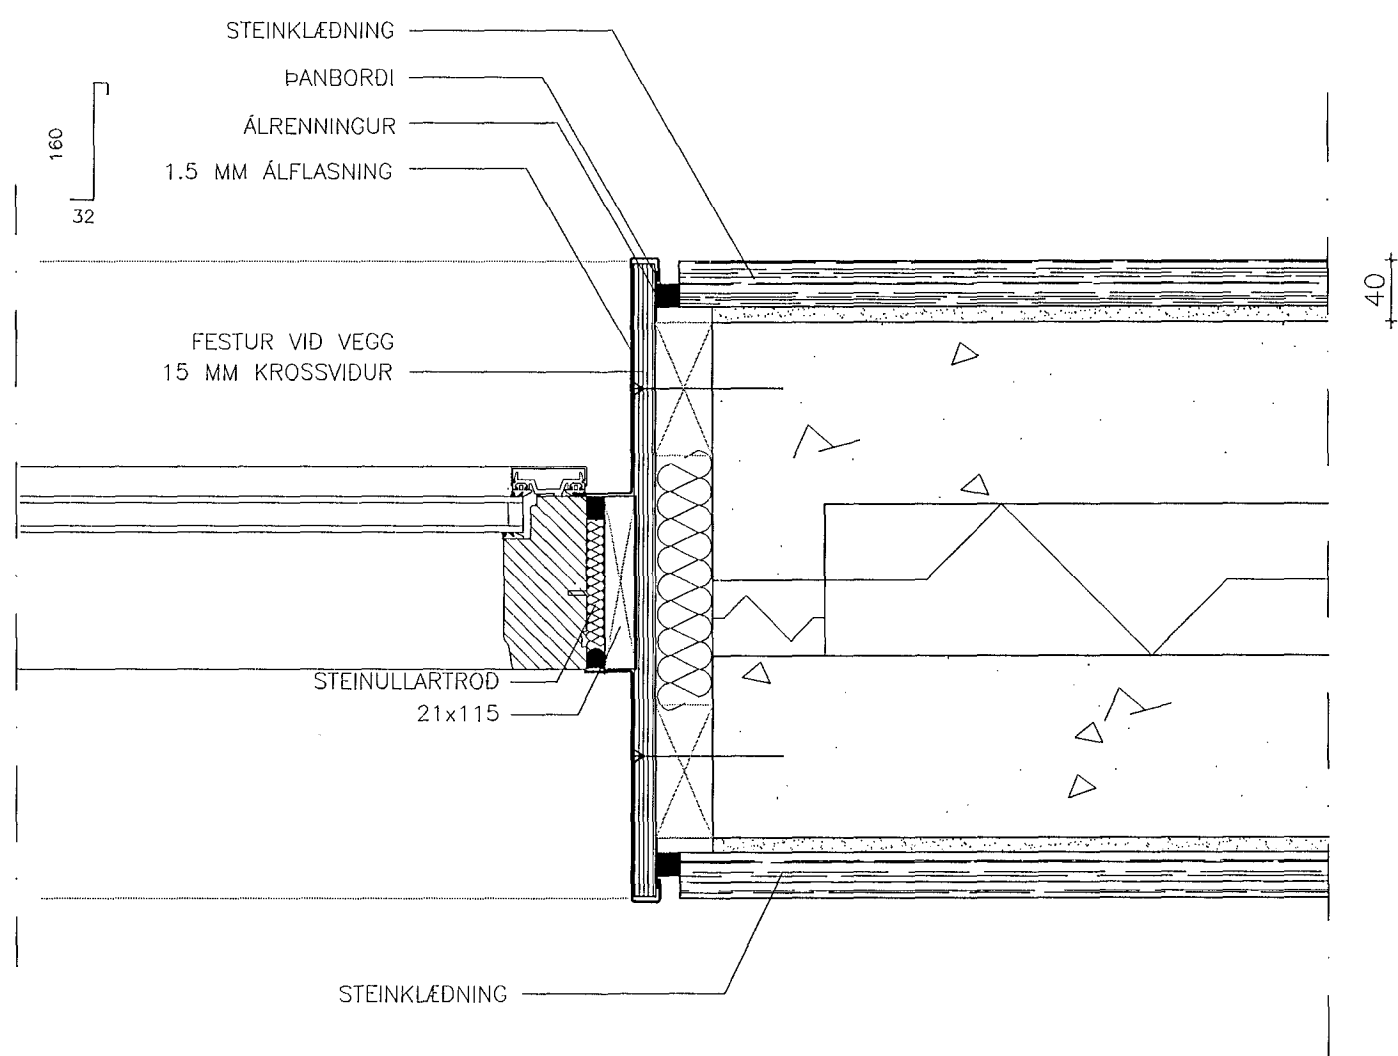

DEILI 08 MKV. 1:5

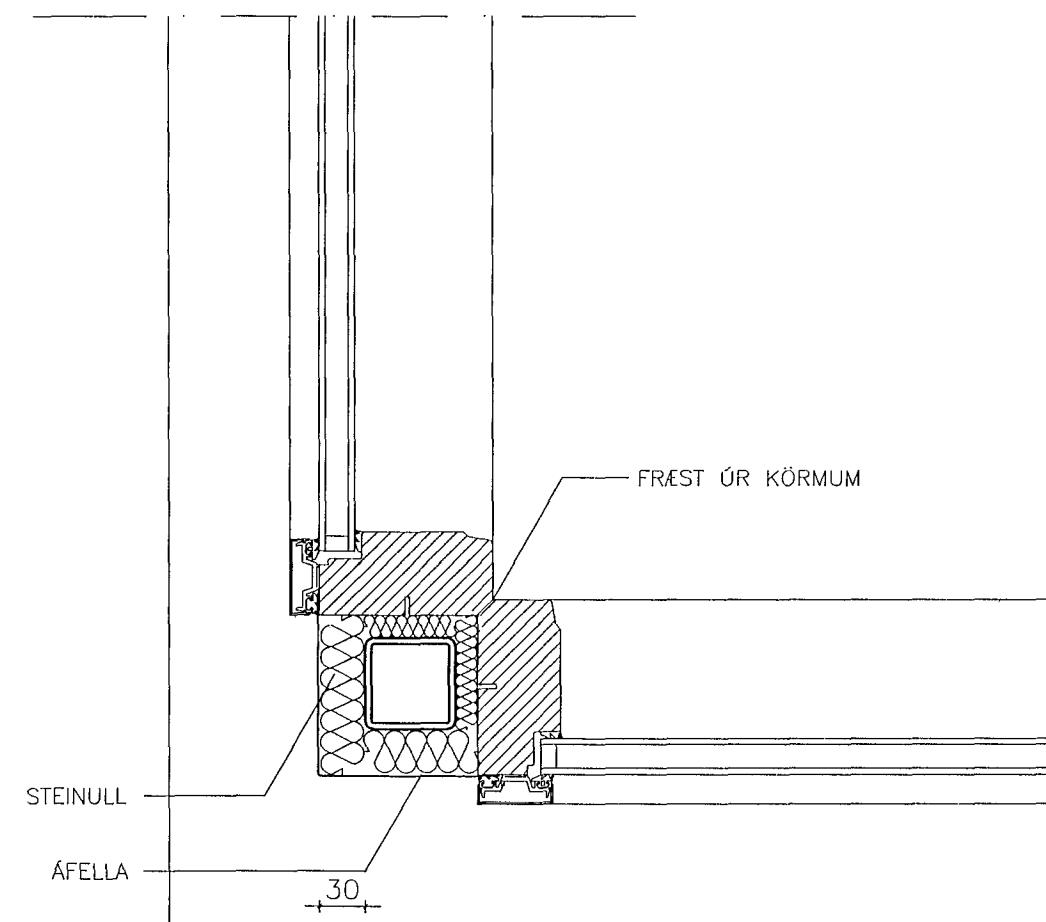

DEILI 10 MKV. 1:5

KLUKKUVELLIR 23-27

Anna Margrét Hauksdóttir arkitekt · kt. 120665 - 3169
Anton Örn Brynjarsson verkfræðingur · kt. 270559 - 7199
Fanney Hauksdóttir arkitekt · kt. 170561 - 7249
Haukur Haraldsson tæknifræðingur · kt. 260938 - 2079

Signature

AVH

ARKITEKTÚR · VERKFRÆÐI · HÖNNUN

DEILI
8, 9, 10, 11

Dagsetning: 06.01.2014
Mælikvarði: 1:5
Teiknað: KM
Yfirfarið: AMH
Breyting:

A712