




DEILI 02 MKV. 1:5

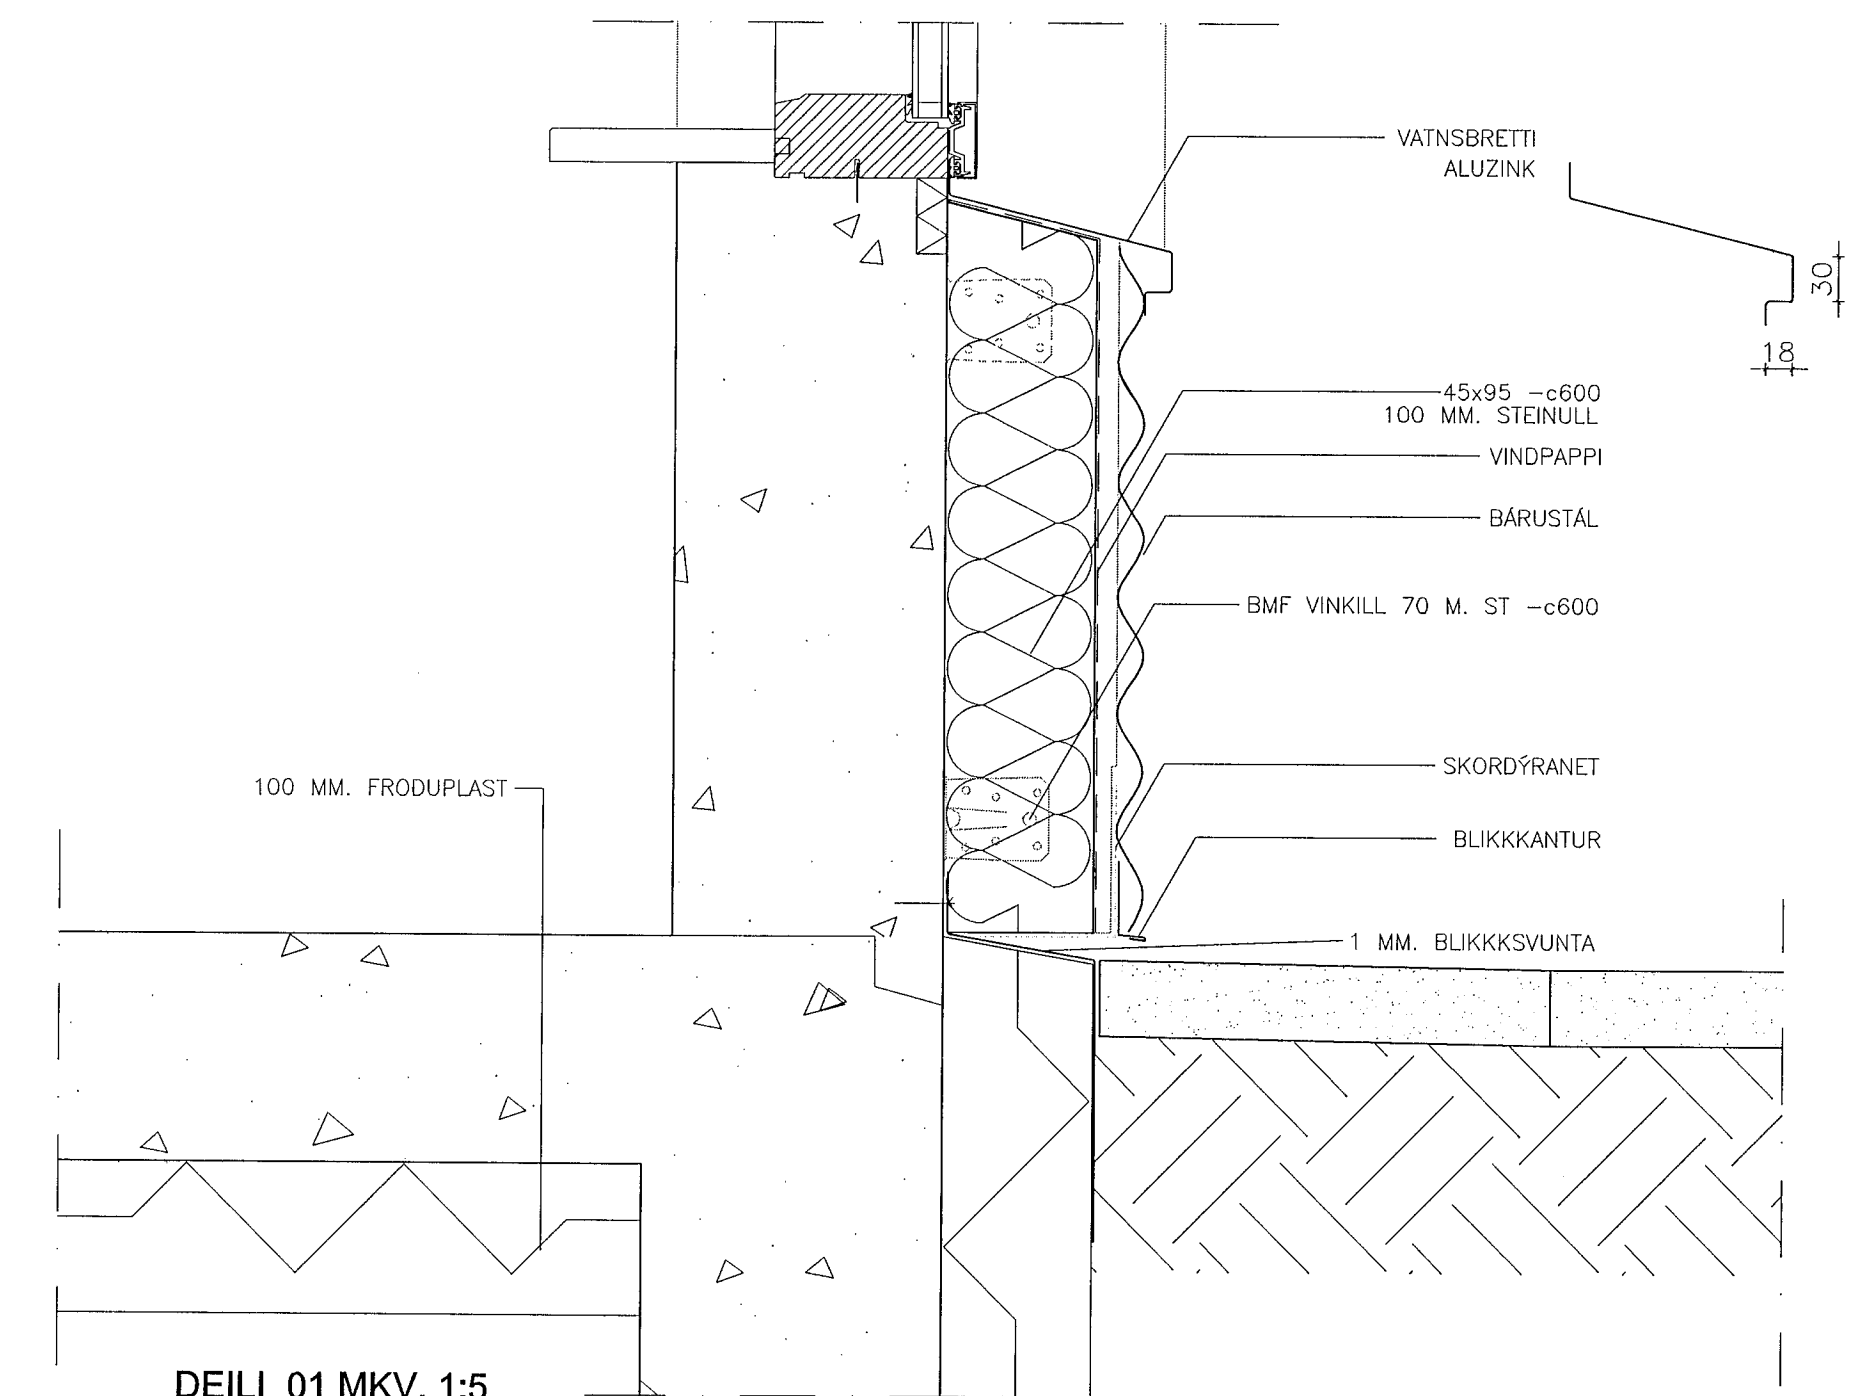

DEILI 01 MKV. 1:5

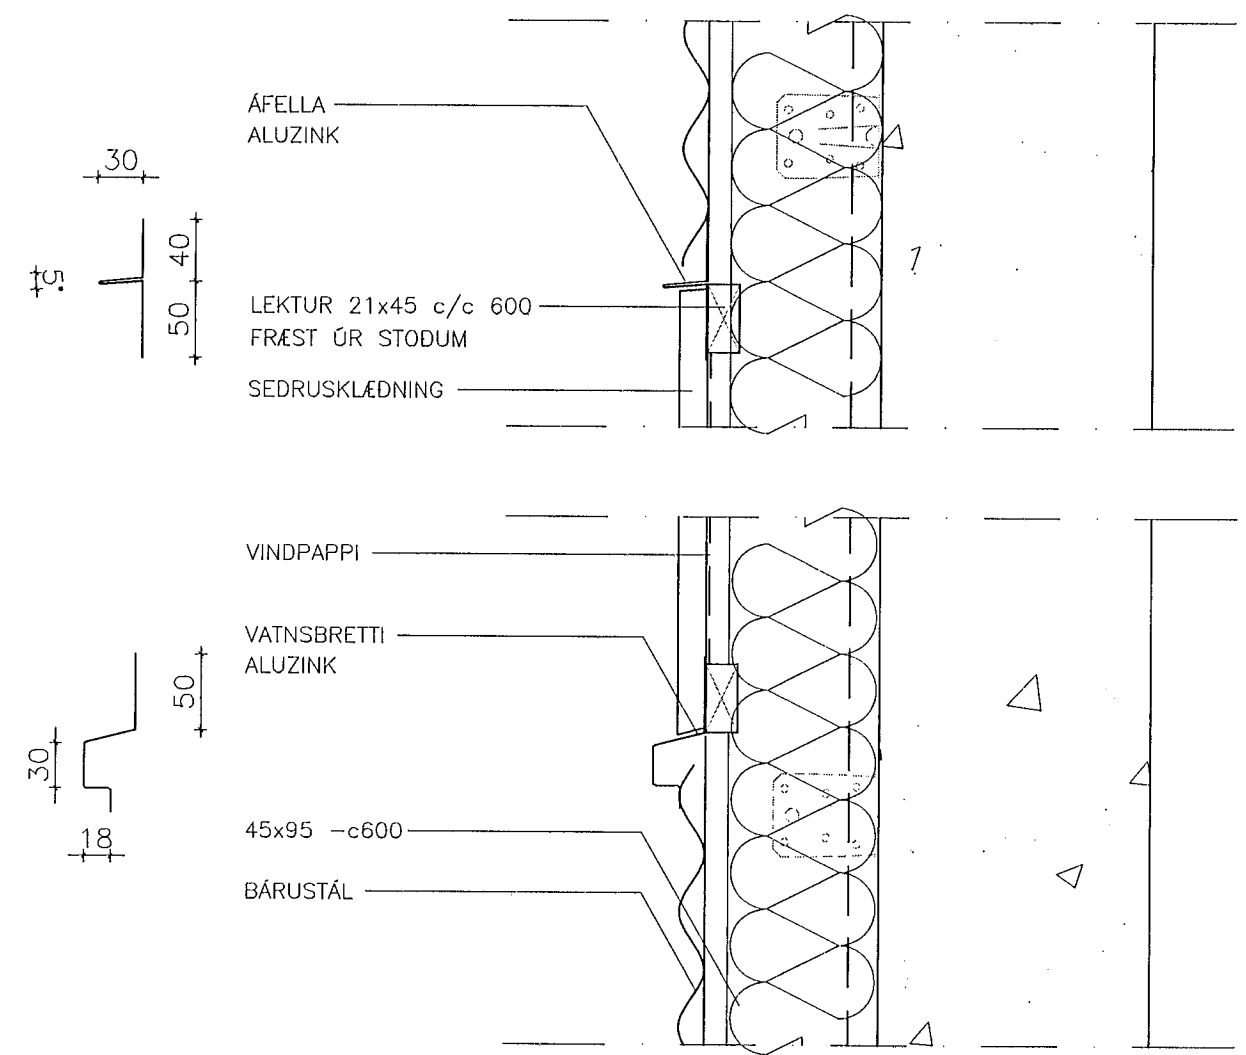

DEILI 03 MKV. 1:5

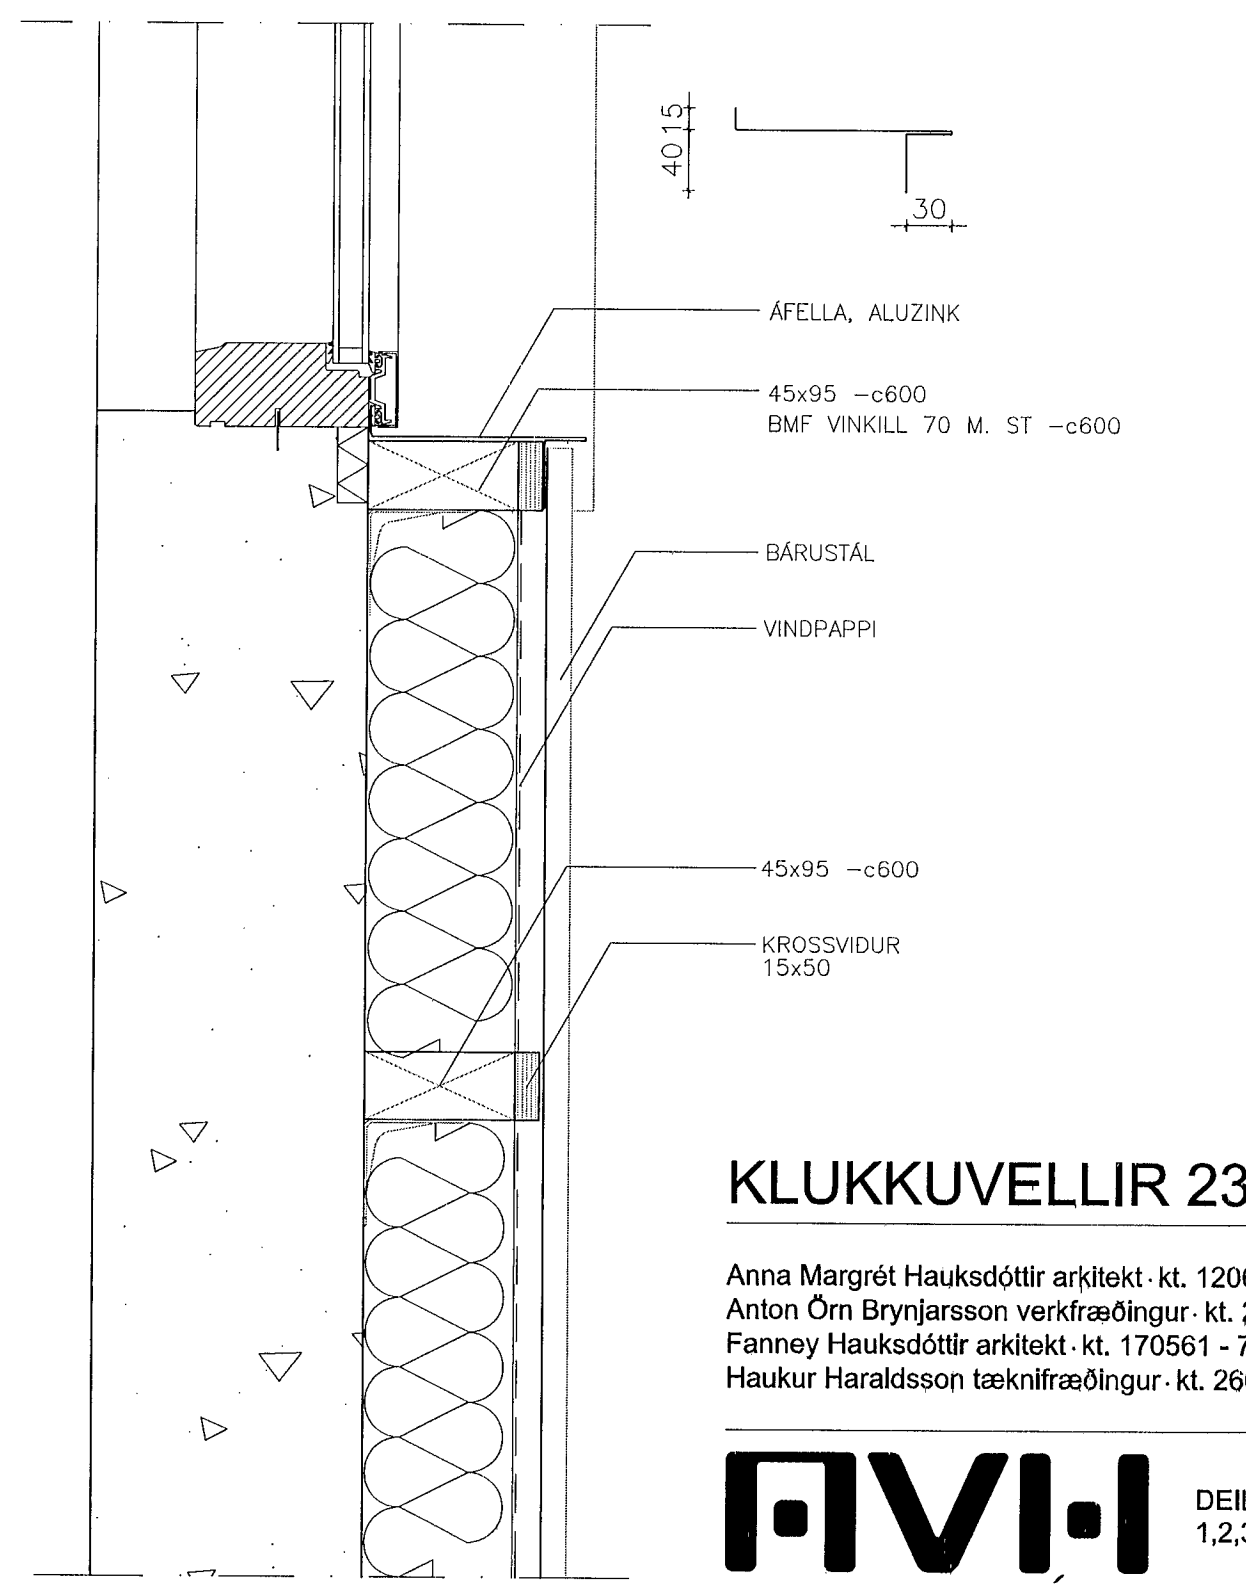

DEILI 04 MKV. 1:5

Samþykkt bann
05. feb. 2014
Byggingafulltrúinn í Hafnarfirði
Fh. Hrólfur S. Gunnlaugsson

KLUKKUVELLIR 23-27

Anna Margrét Hauksdóttir arkitekt · kt. 120665 - 3169
Anton Örn Brynjarsson verkfræðingur · kt. 270559 - 7199
Fanney Hauksdóttir arkitekt · kt. 170561 - 7249
Haukur Haraldsson tæknifræðingur · kt. 260938 - 2079



DEILI
1,2,3,4

Dagsetning: 06.01.2014
Mælikvarði: 1:5
Teiknað: KM
Yfirfarið: AMH
Breyting: _____

A710