




Samþykkt þann
 30 JAN. 2014
 Byggingafulltrúinn í Hafnarfirði
 F.h. Brynjar Rafn Ólafsson

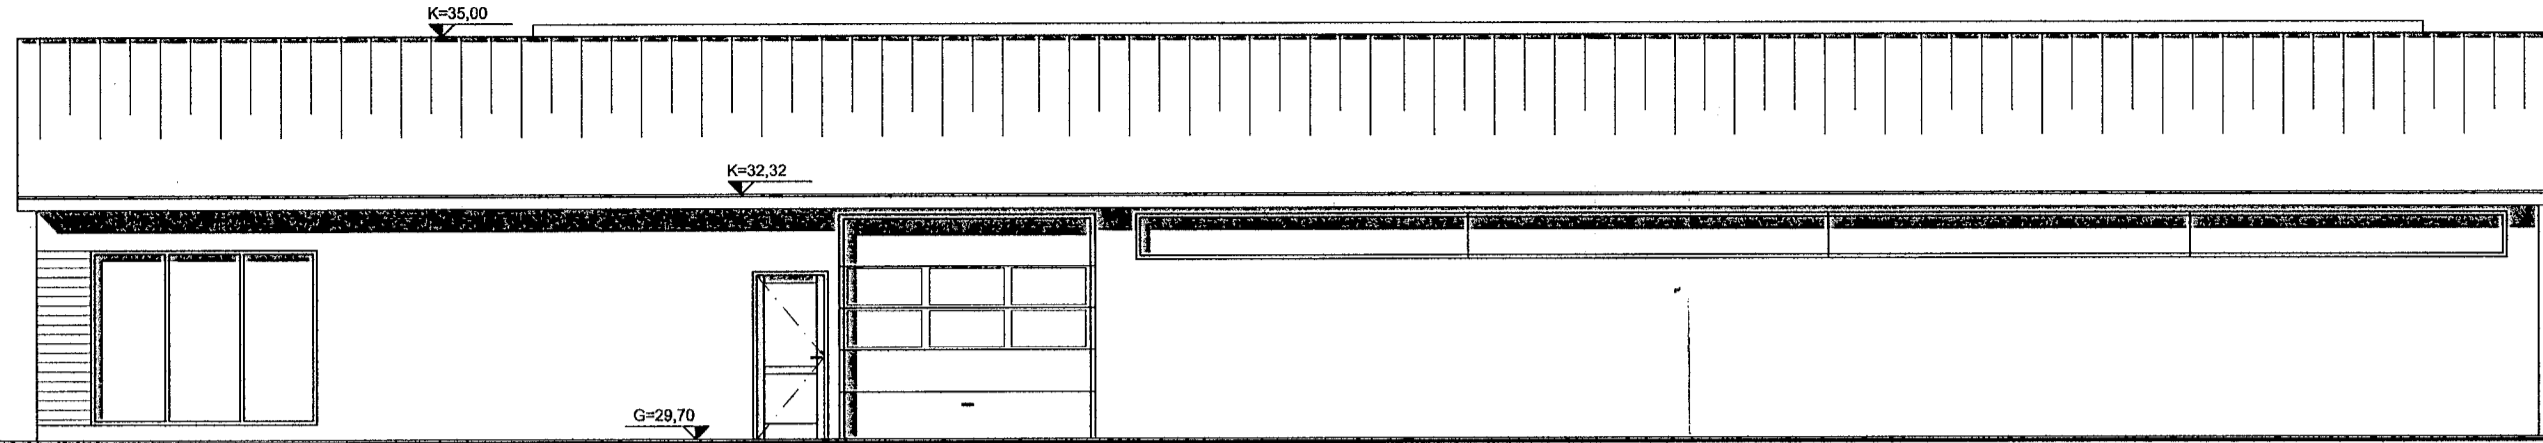


SUDLÆG HLIÐ, 1:100

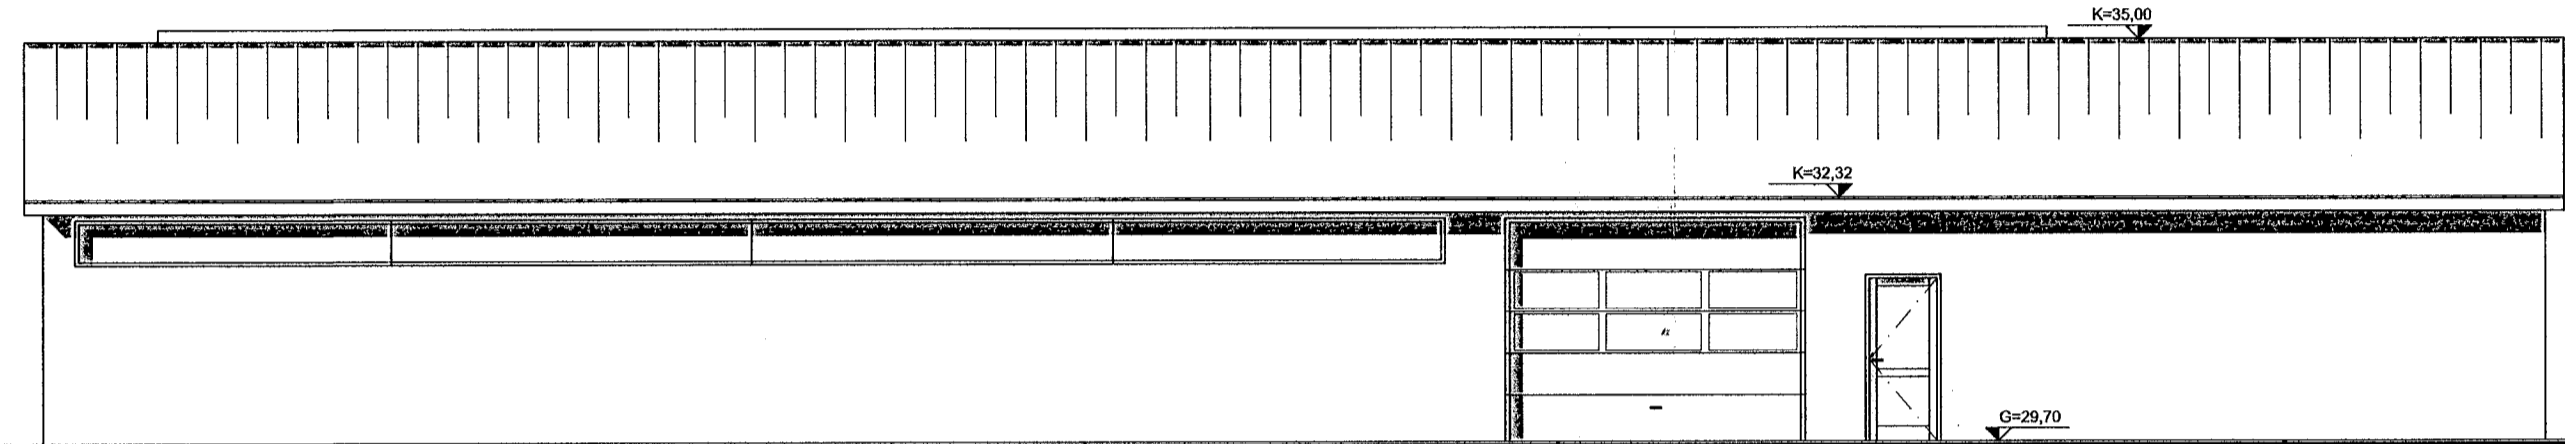


NORÐLÆG HLIÐ, 1:100

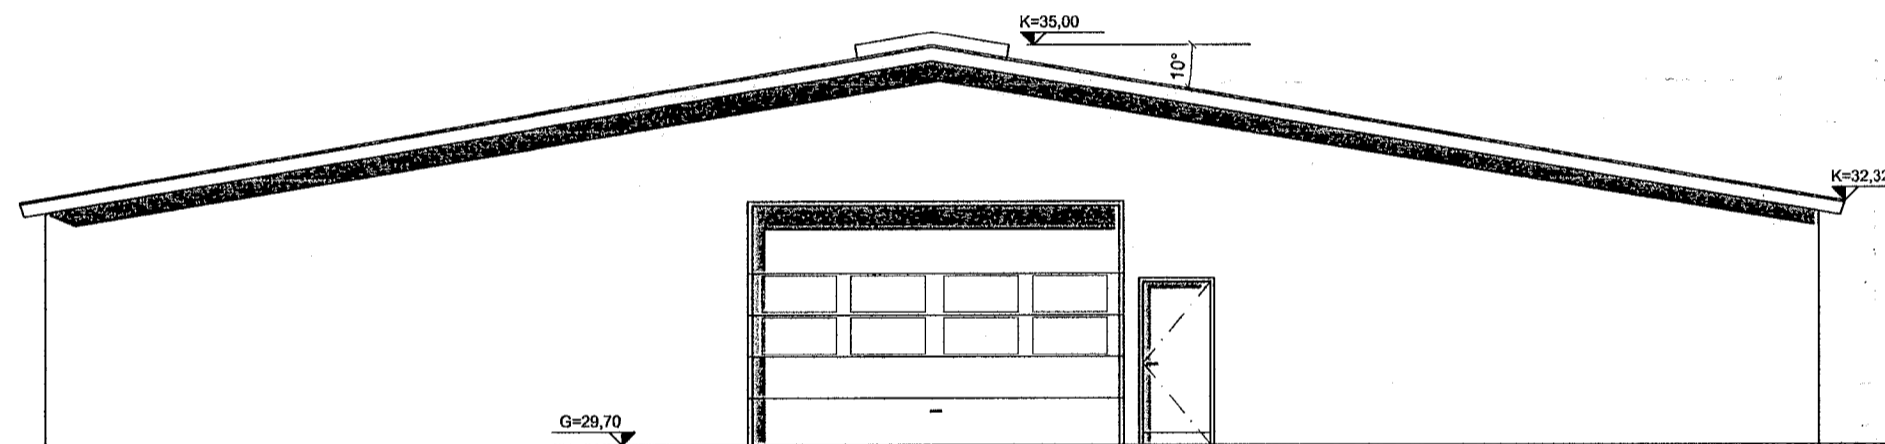


AUSTLÆG HLIÐ, 1:100

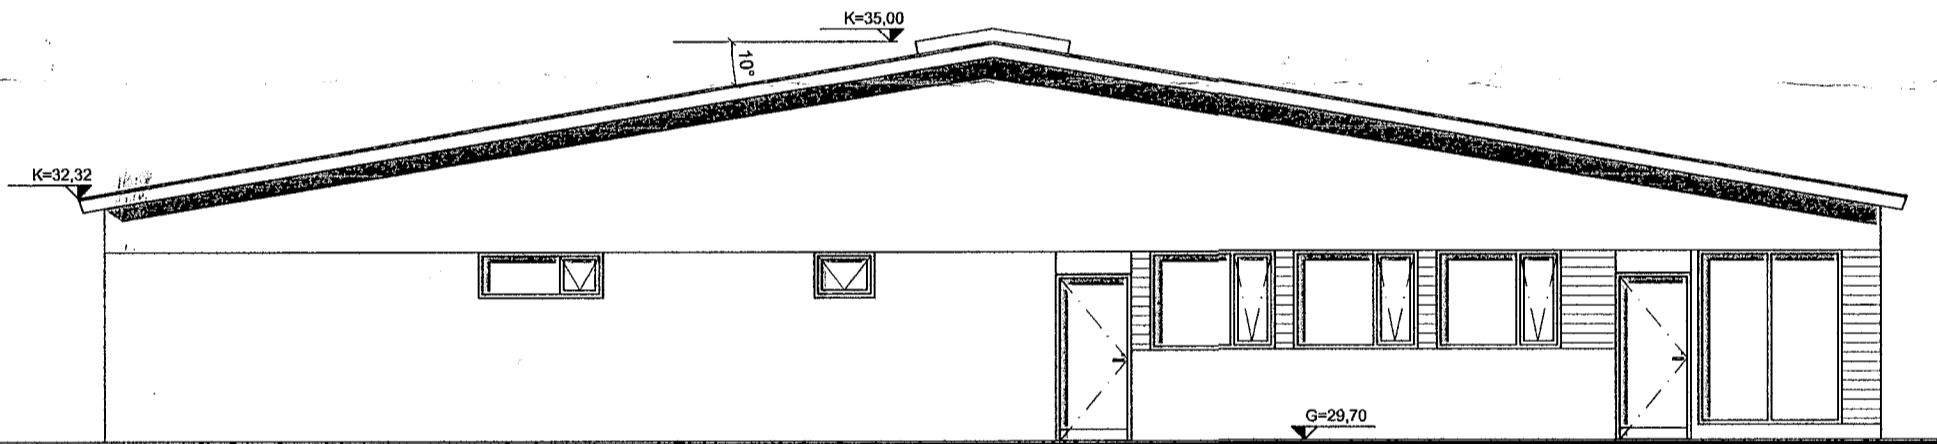

VESTLÆG HLIÐ, 1:100

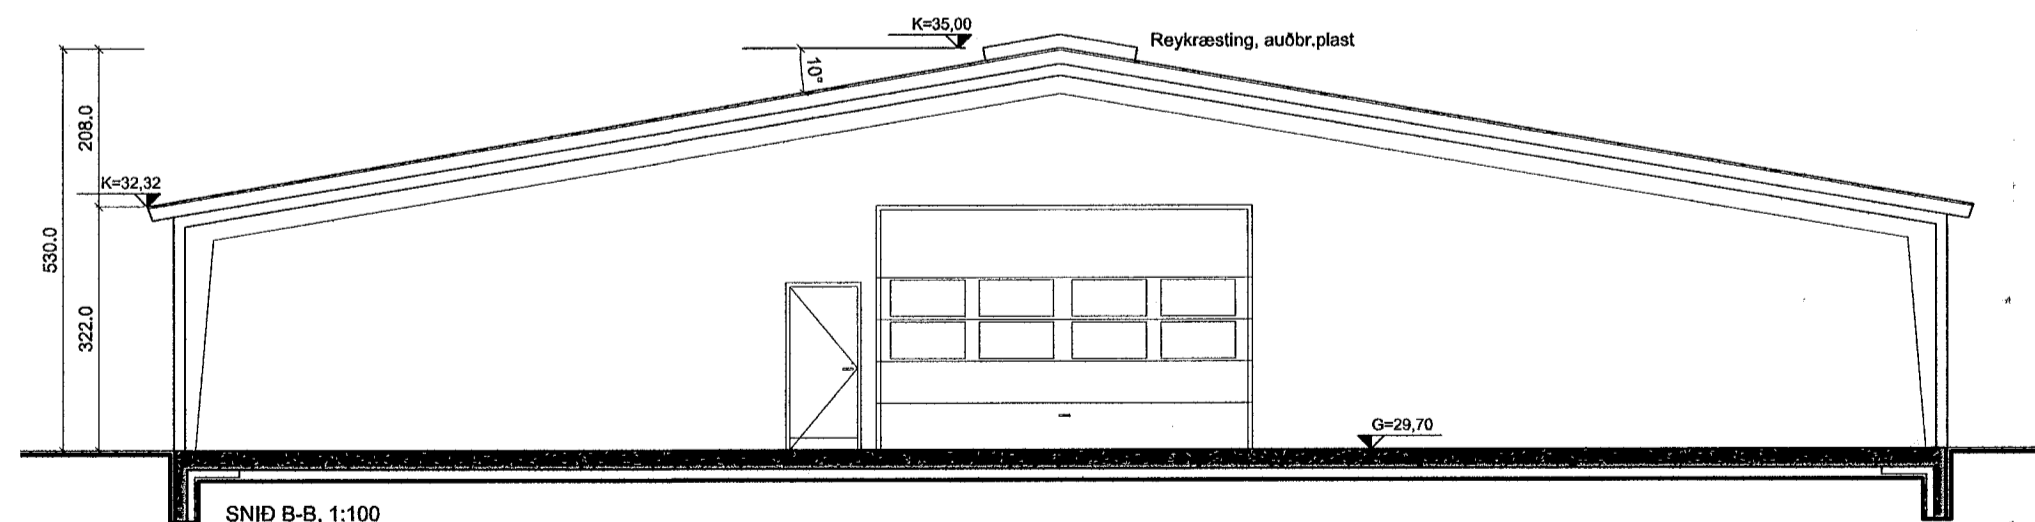

SNID B-B, 1:100

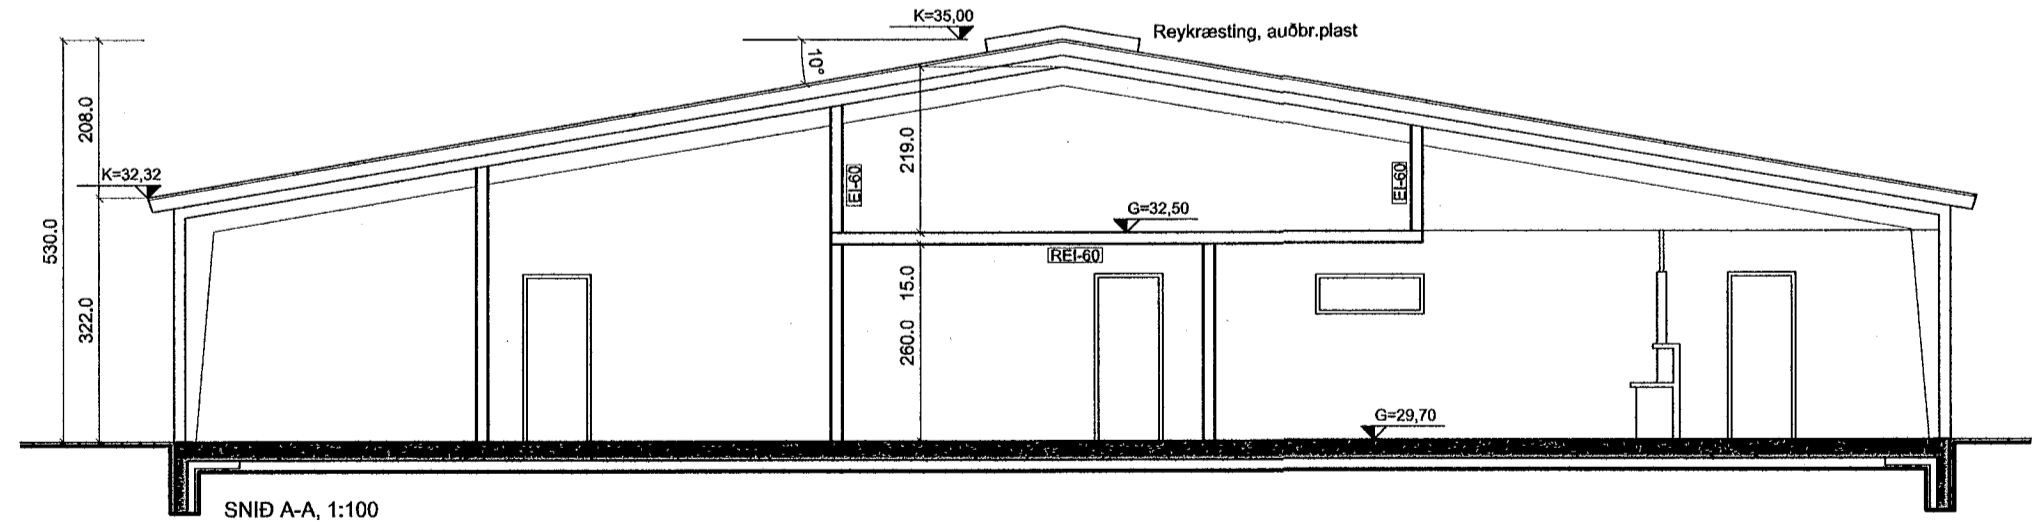

SNID A-A, 1:100

BIRGIR ÁGÚSTSSON
 VERKFRÆÐINGUR MVFÍ
 FJÓLNISGATA 3a, AKUREYRI
 Sími: 461-3813 - 840-6095
 KT: 101039 - 4049

DRANGAHRAUN 3
 220 HAFNARFIRÐI
 ADALUPPDRATTUR
 ÚTLIT OG SNID

VERK: 1:100
 KVARDI: 06.01.2014
 SKR.S: Röggi

Brynjar Rafn Ólafsson MVFI 101039-4049 **A-2013-02**