





Samþykkt þann

04 OKT. 2001

Byggingatulltrúinn / Hafnarfjörður  
F.h. Kristján Þórarinnsson

Úr Gildi

ÓGILT

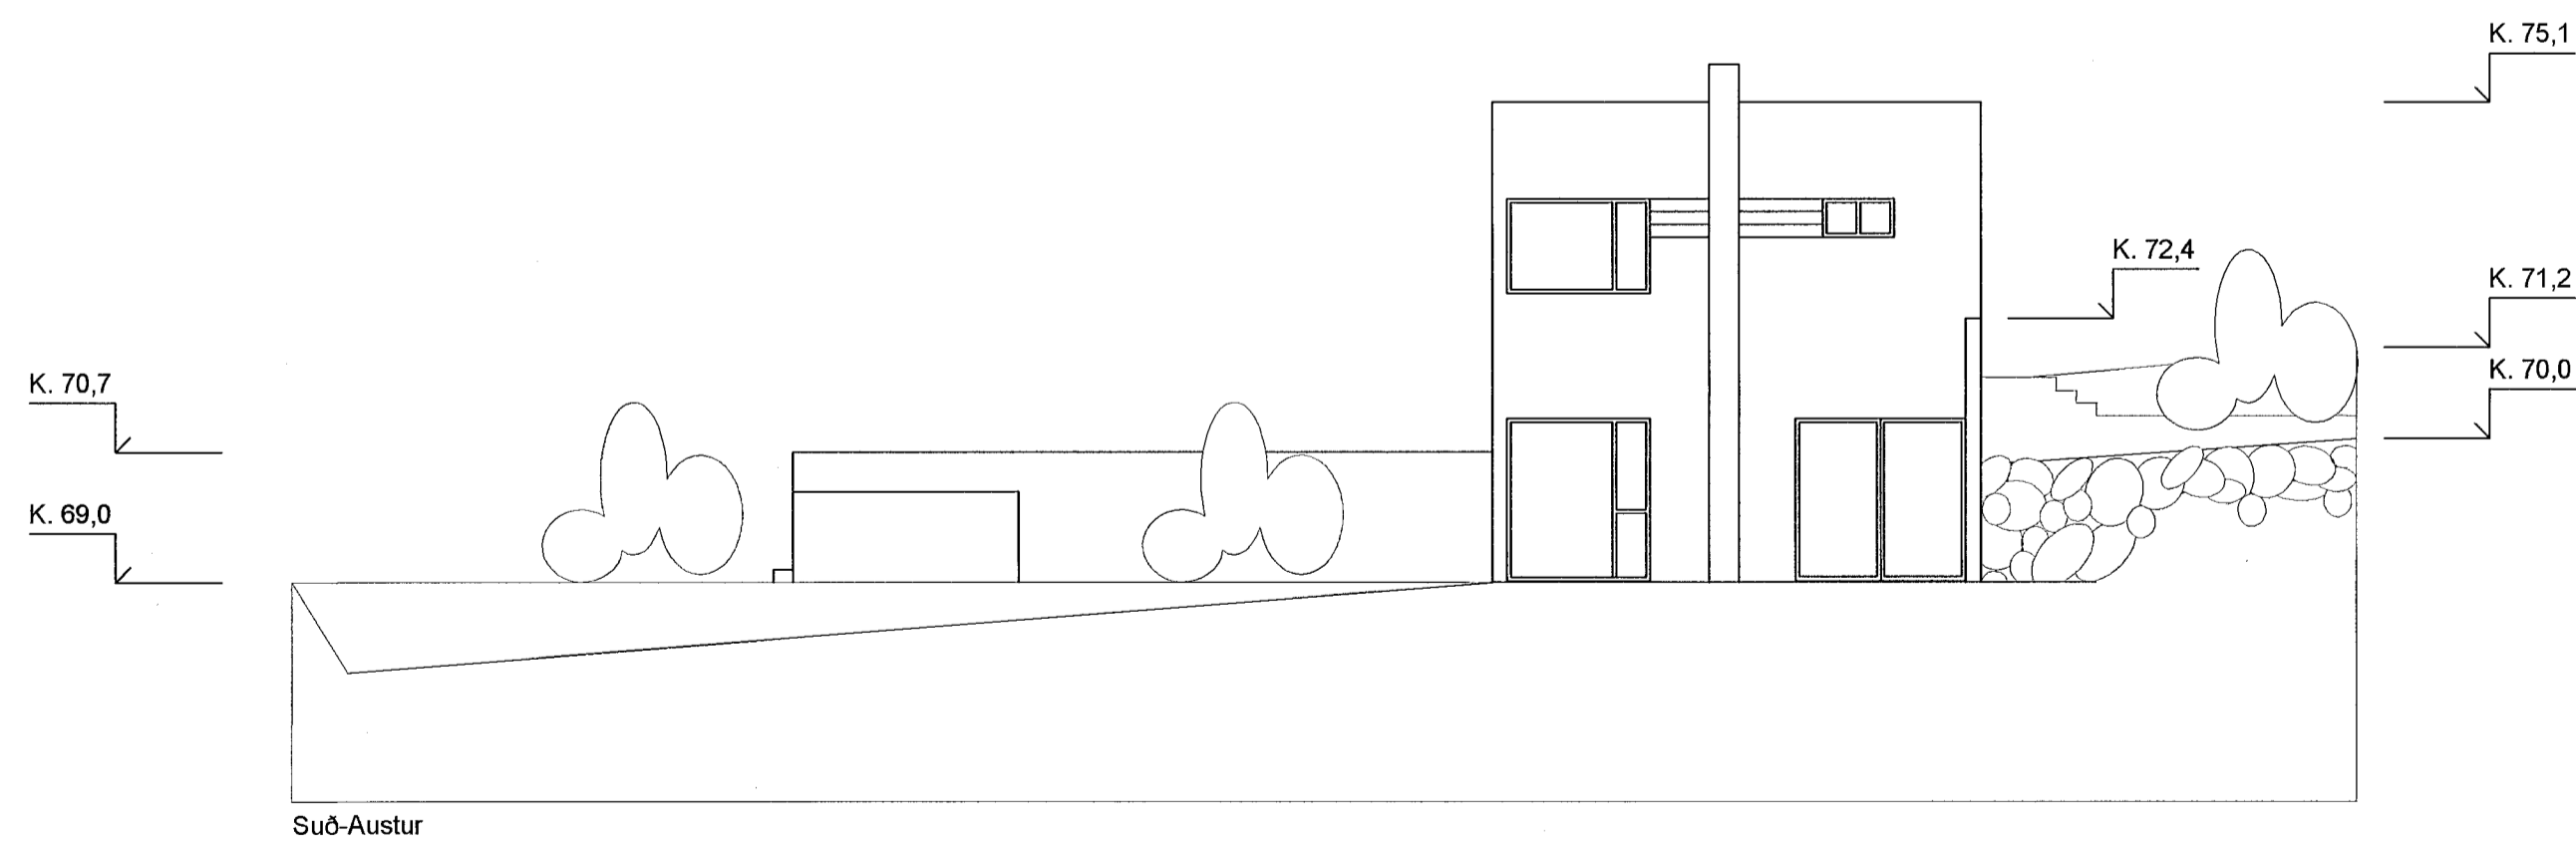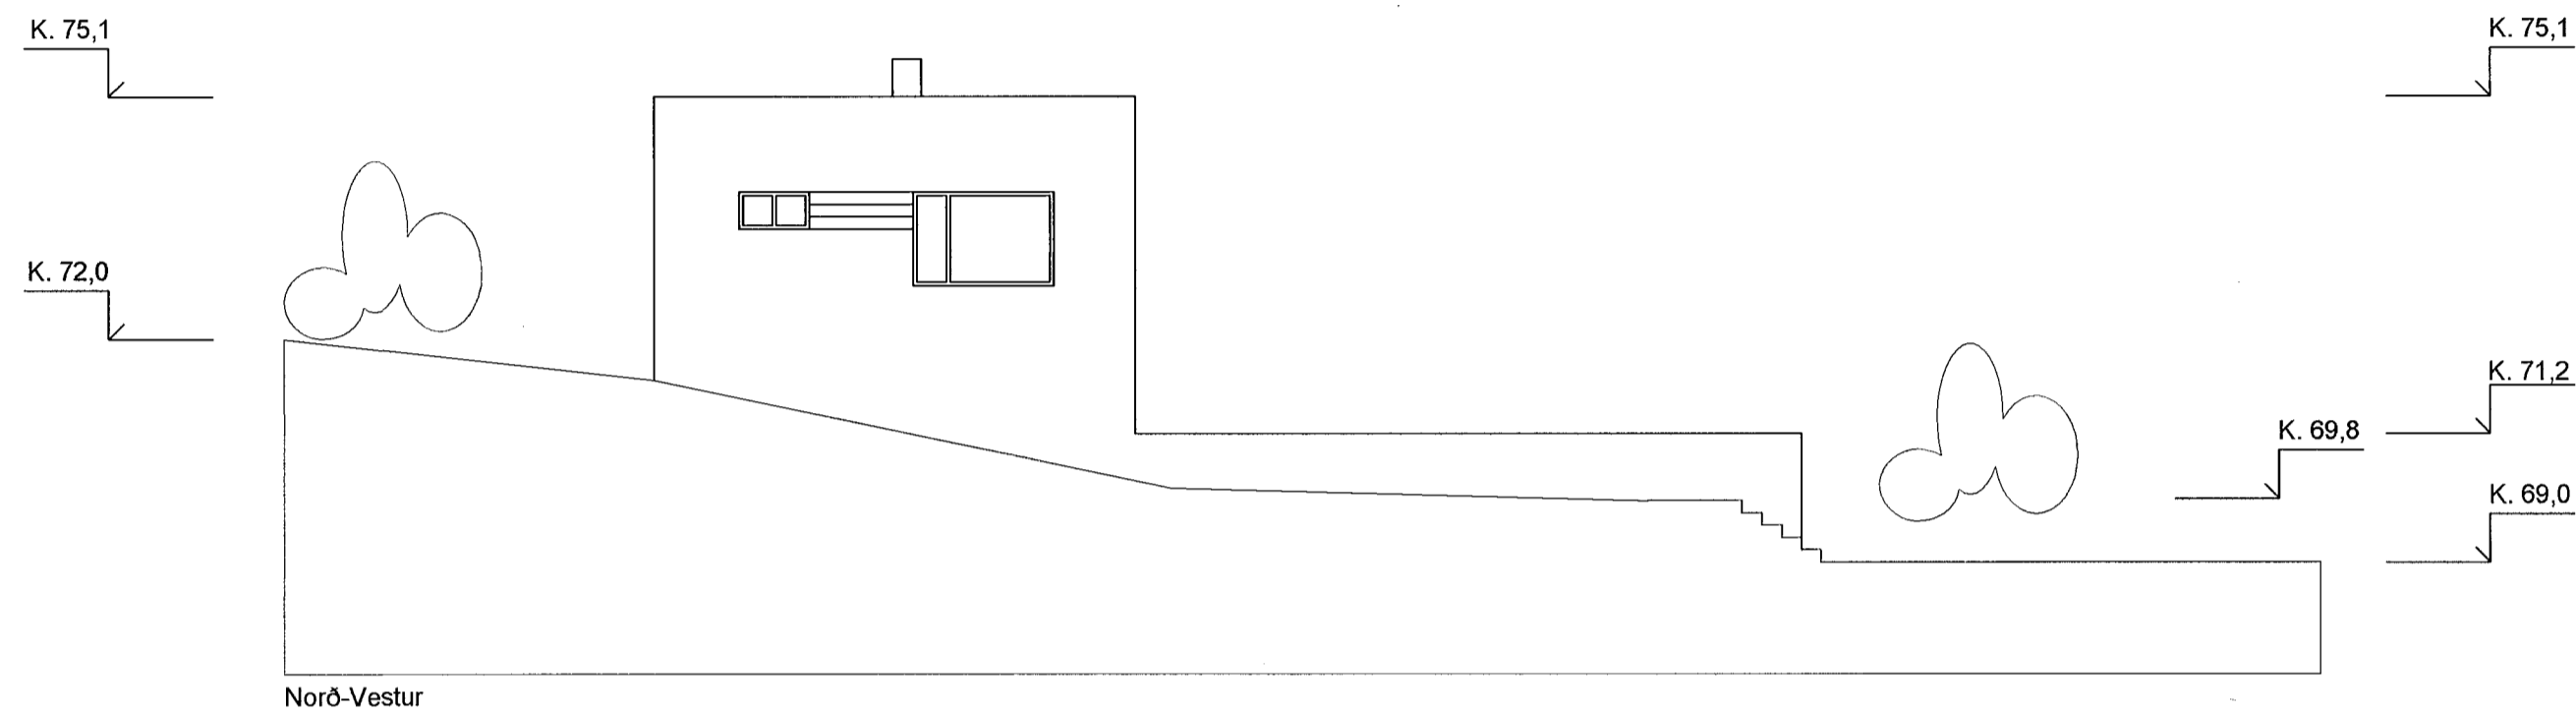

ERLUÁS 31, HAFNARFJÖRÐUR

Útlit Norð-Vestur og Suð-Austur  
M. 1:100

Teikning nr. 06

Dags. 18.09.2001  
Uppfært: 24.09.2001

Sigríður Sigurðardóttir /arkitekt/  
Sléttahraun 18, 220 Kf  
Sími: 555 0857  
Kt. 260266-4709