

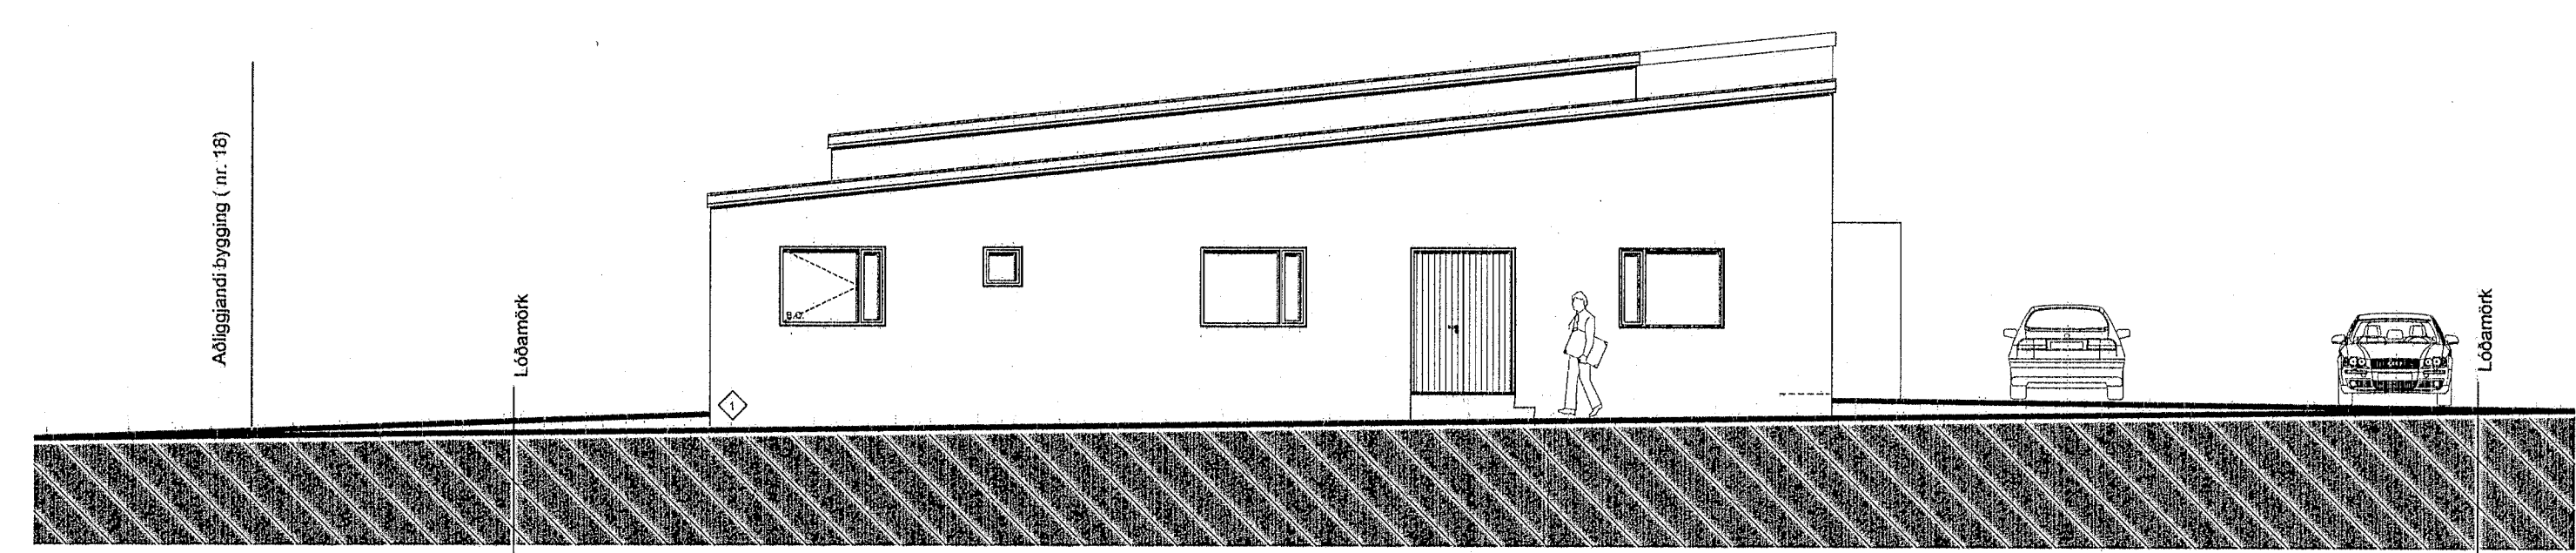


Austurhlíð

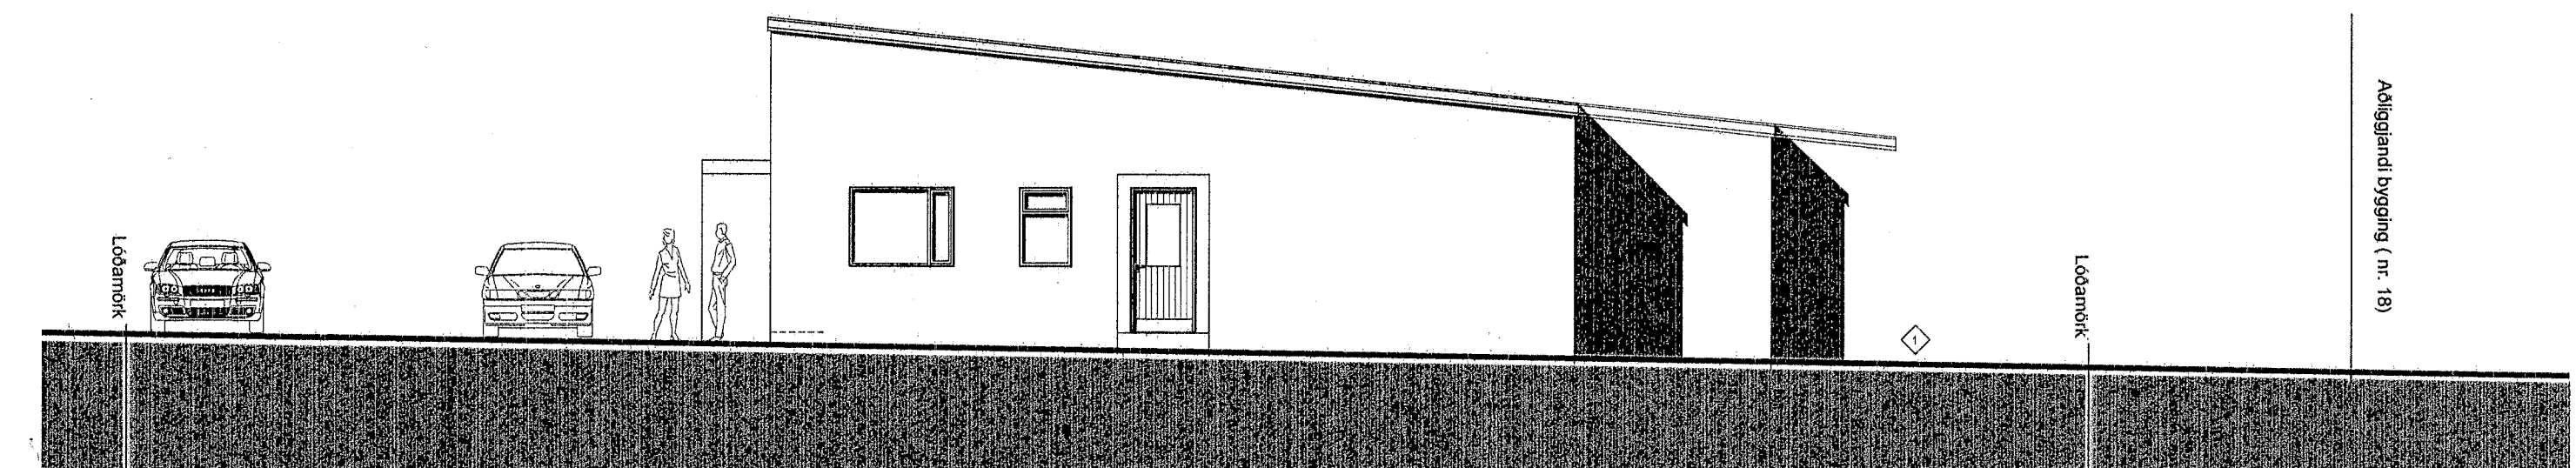

Suðurhlíð

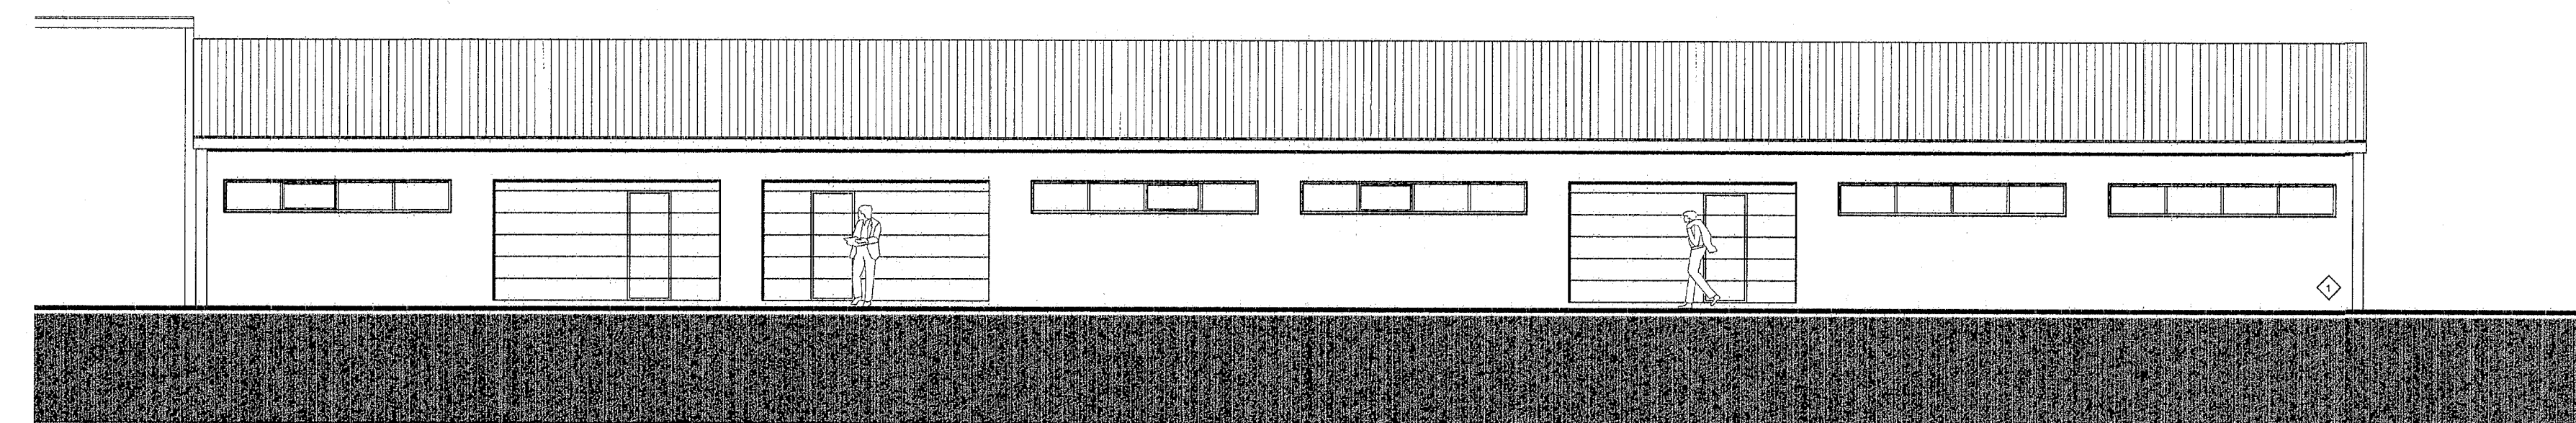

Norðurhlíð

**ÓGILT**

**Úr Gildi**

B2 B3	B4
Bygging / Bygging / Bygging / Bygging	Dagur: 10.12.12 Samþ. SH
Verkhelt:	
<b>Skútahraun 13, Hafnarfirði</b>	
lónaöðrhús	
Verkhelt:	Útlit
Teiknúmer:	1.03
Mælikvarði:	1:100
Teiknað:	IV/SH
Yfirlit:	
Samþykkt:	
Verknúmer:	10007
Útgáfudagur:	11.02.10
Teiknisið:	
Úprentað:	



**ARKÞING**  
 BOLHOLT 8 - 105 REYKJAVÍK  
 Sími: 570 5700 - Fax: 570 5701  
 arkthing@arkthing.is - www.arkthing.is

SIGURDUR HALLGRÍMSSON, 170753-3130 ARKITEKT  
 HJÓRTUR PÁLSSON, 080152-4429 BYGG.FR.