




ÁSYND SUÐUR 1:50

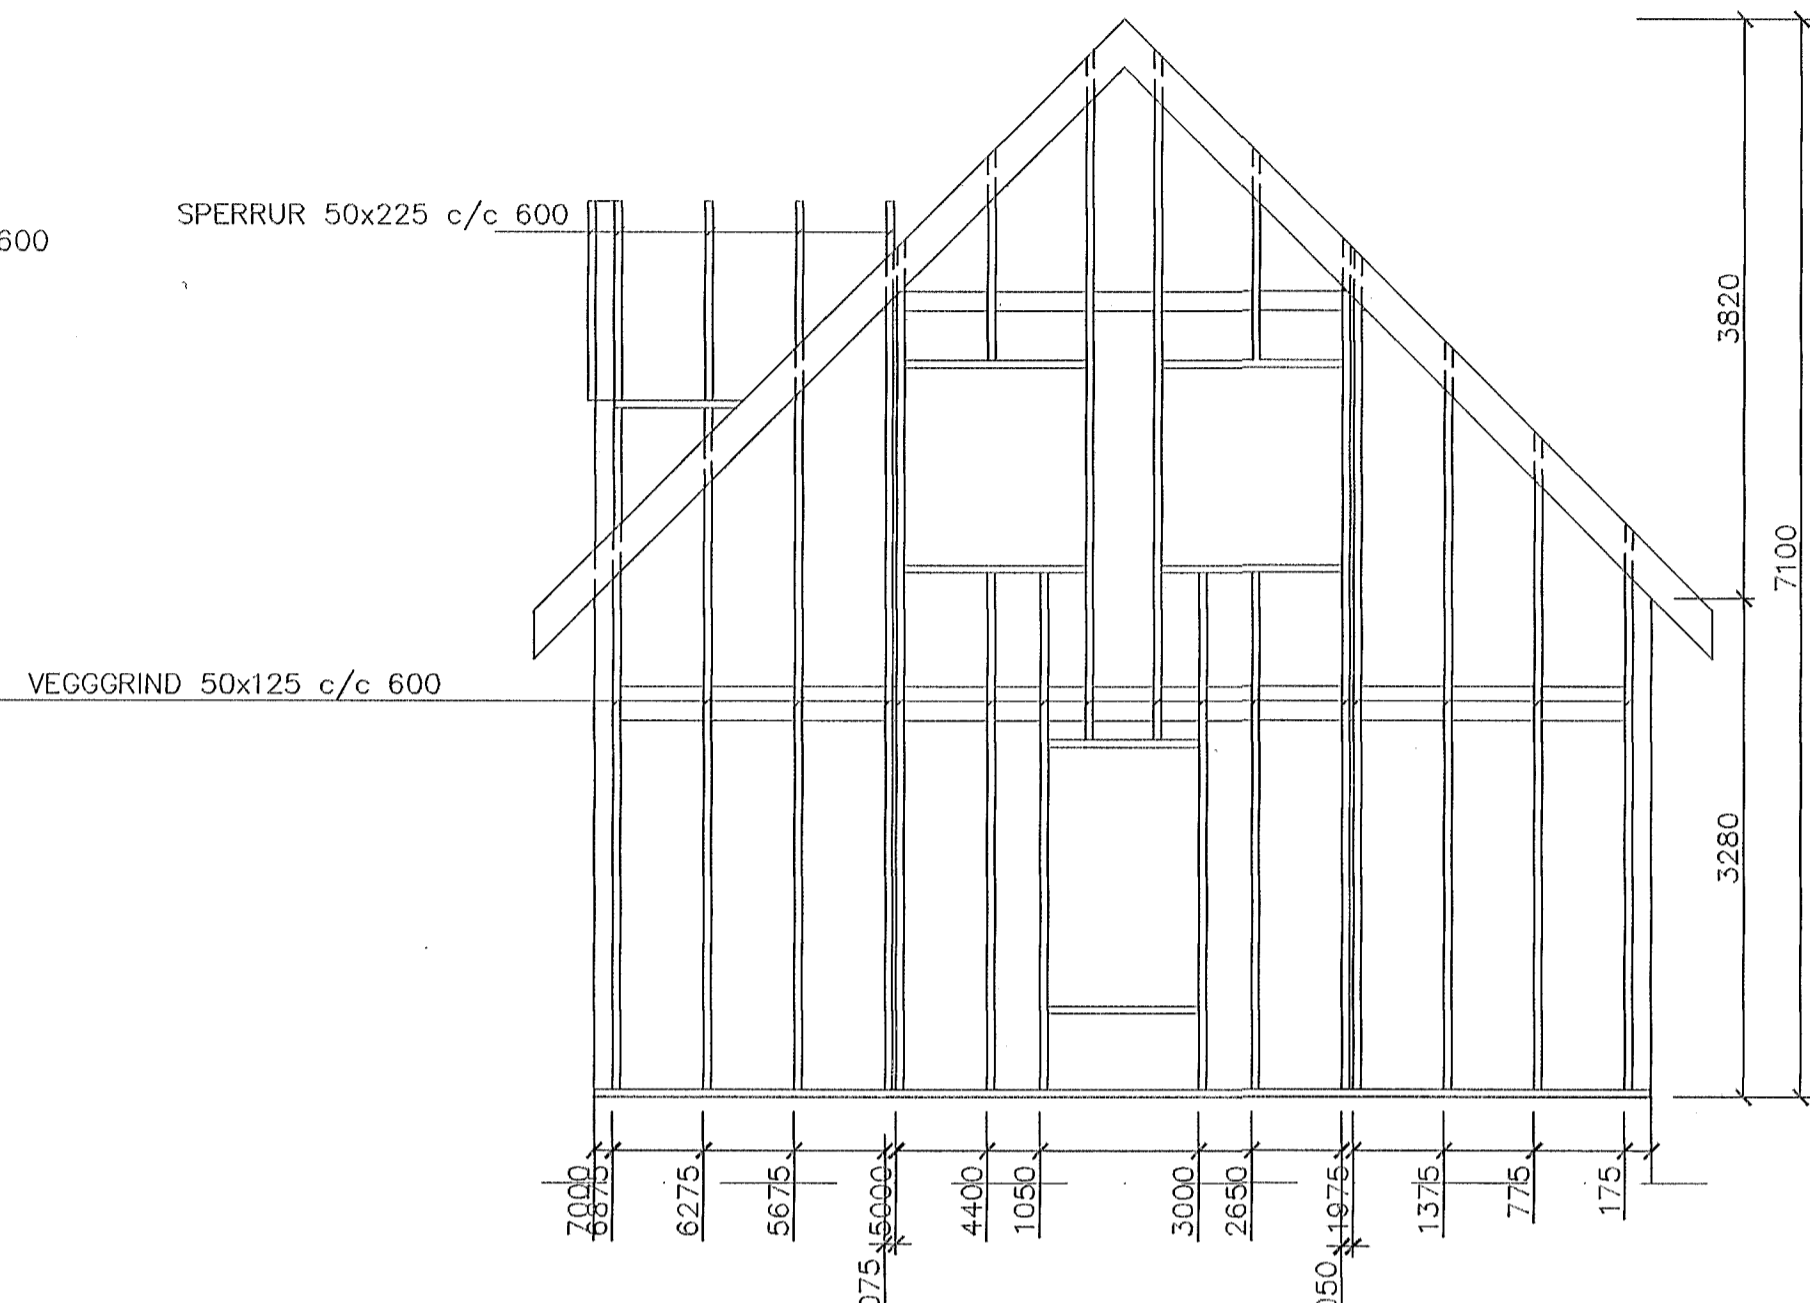

ÁSYND VESTUR 1:50

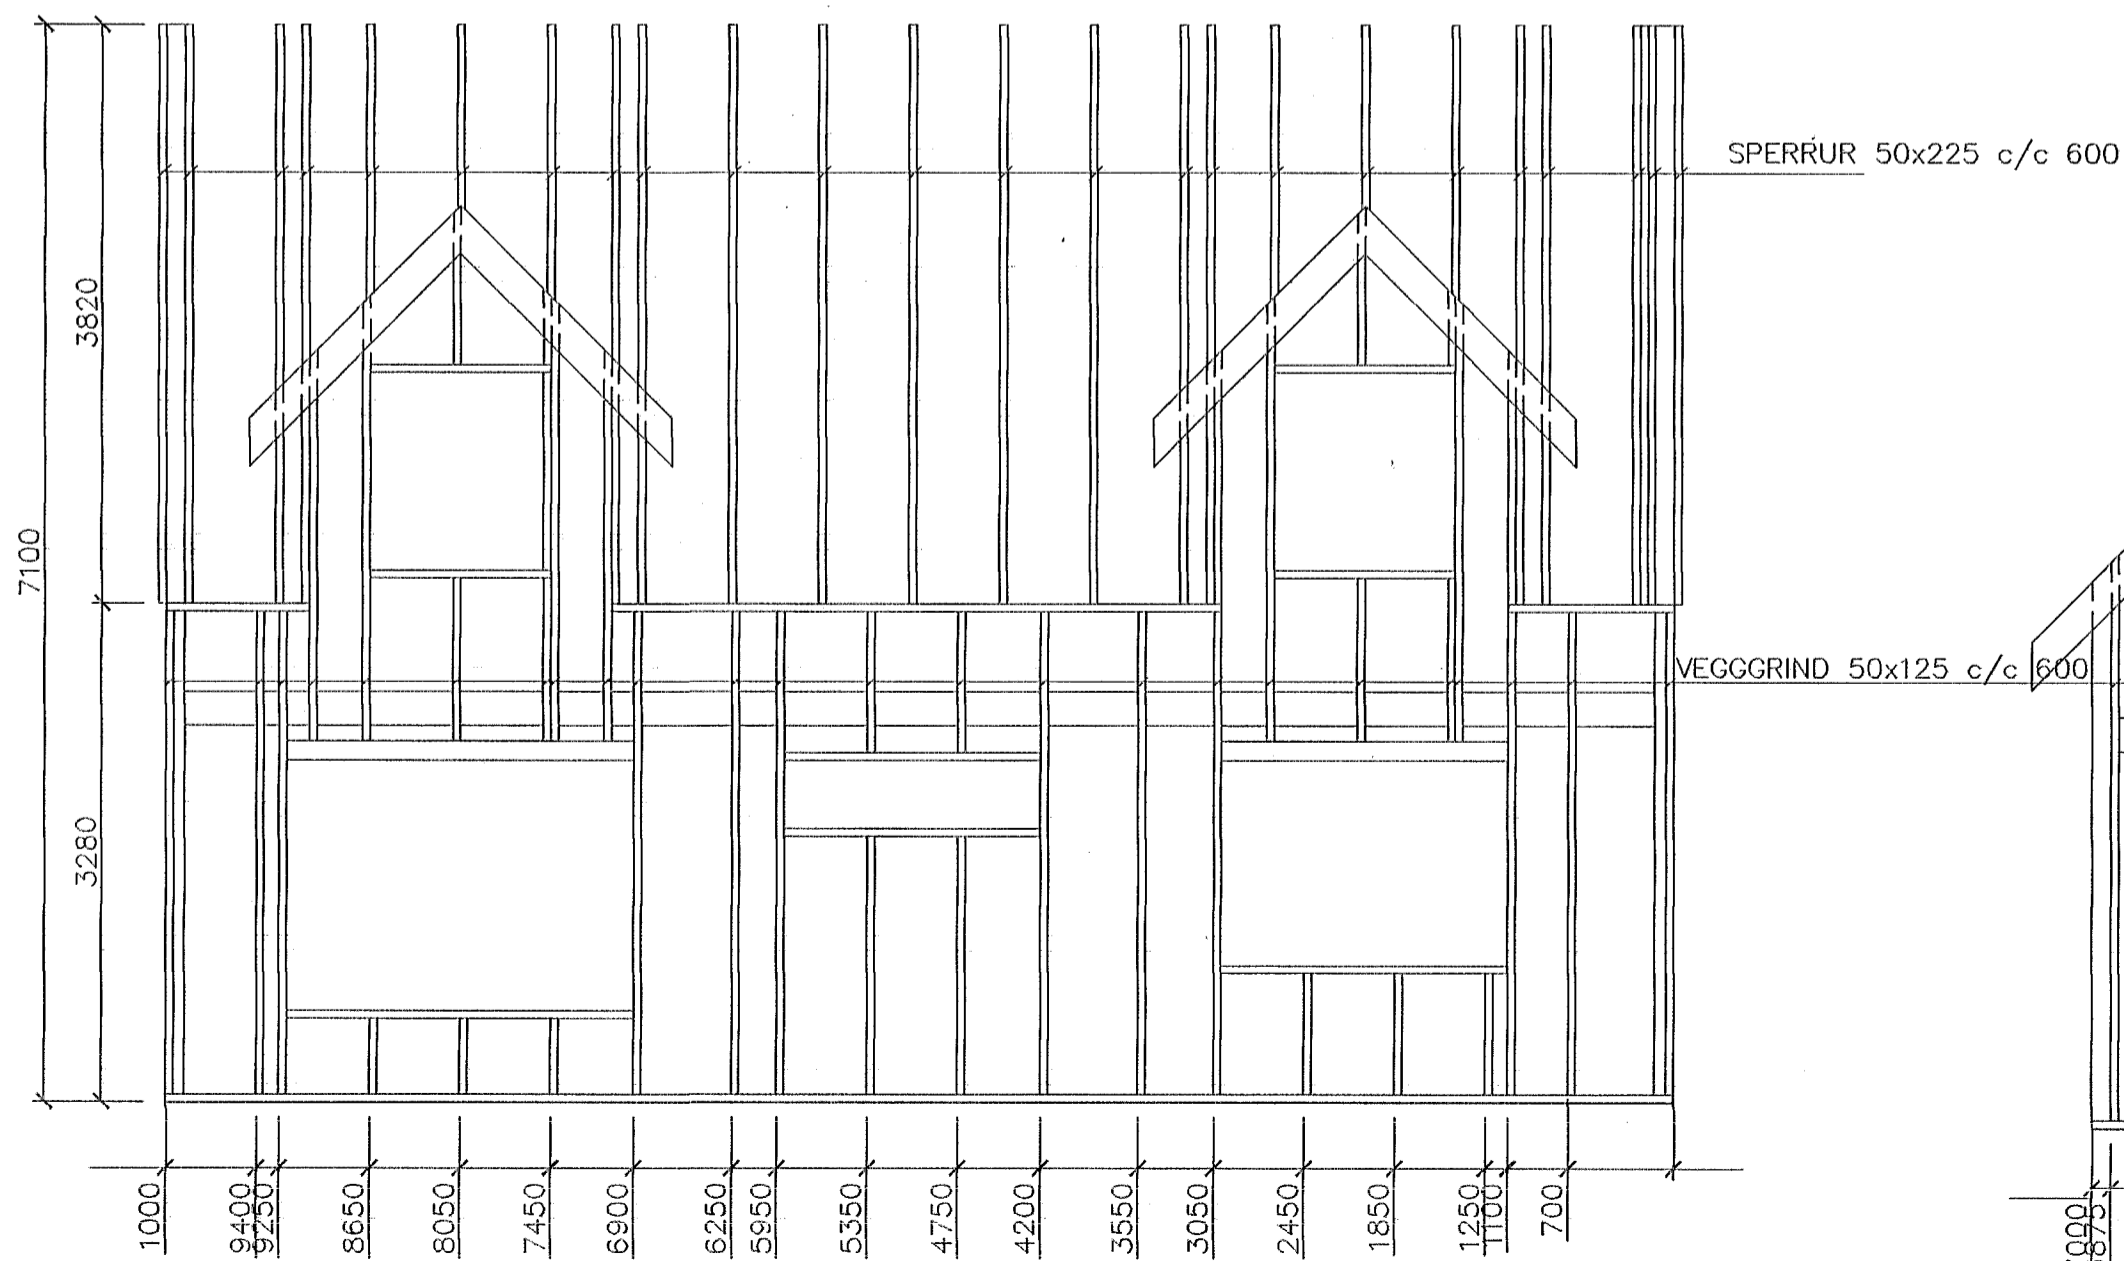

ÁSYND NORÐUR 1:50

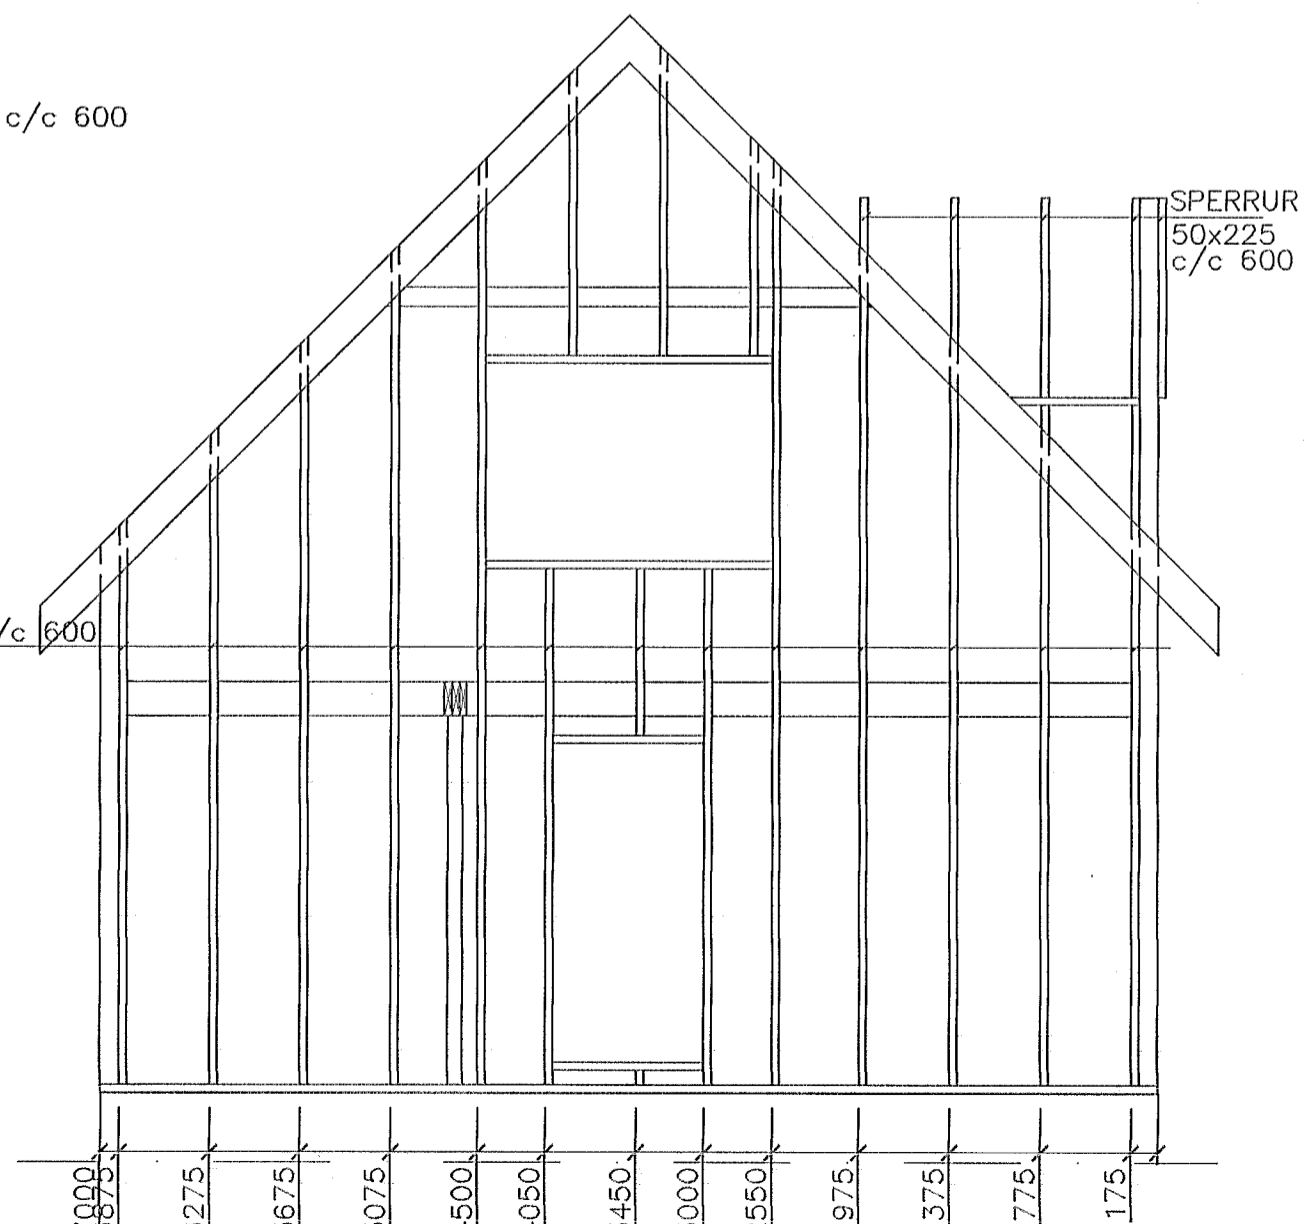

ÁSYND AUSTUR 1:50

BR.	DAGS.	EDLI BREITINGA	SIGN.
<p><b>LÆKJARGATA 18</b> <b>HAFNARFIRÐI</b></p> <p>ÁSYNDIR ÚTVEGGJA</p>			
 <p>Byggingafultrúi Hafnarfjarðar Algreitt þann 15 NOV. 1999 Sigurbjartur Halldórsson</p>			
MKV 1:50			
DAGS. SEPT.99			
VERK NR. 9957			
TEIKN. NR. 1-03			
HANNAÐ SIG. ÞORLEIFSS. KT. 241148-3009			
TEIKNAÐ G.H.			
YFIRFARIÐ			

**TÆKNIÞJÓNUSTA** SIGURDAR ÞORLEIFSSONAR ehf  
 STRANDGÖTU 11 220 HAFNARFIRÐI  
 Sími 555-4255 FAX 565-2875  
 E-mail taeknihjonusta@islandia.is