


GRUNNMYND KJALLARA 1:50

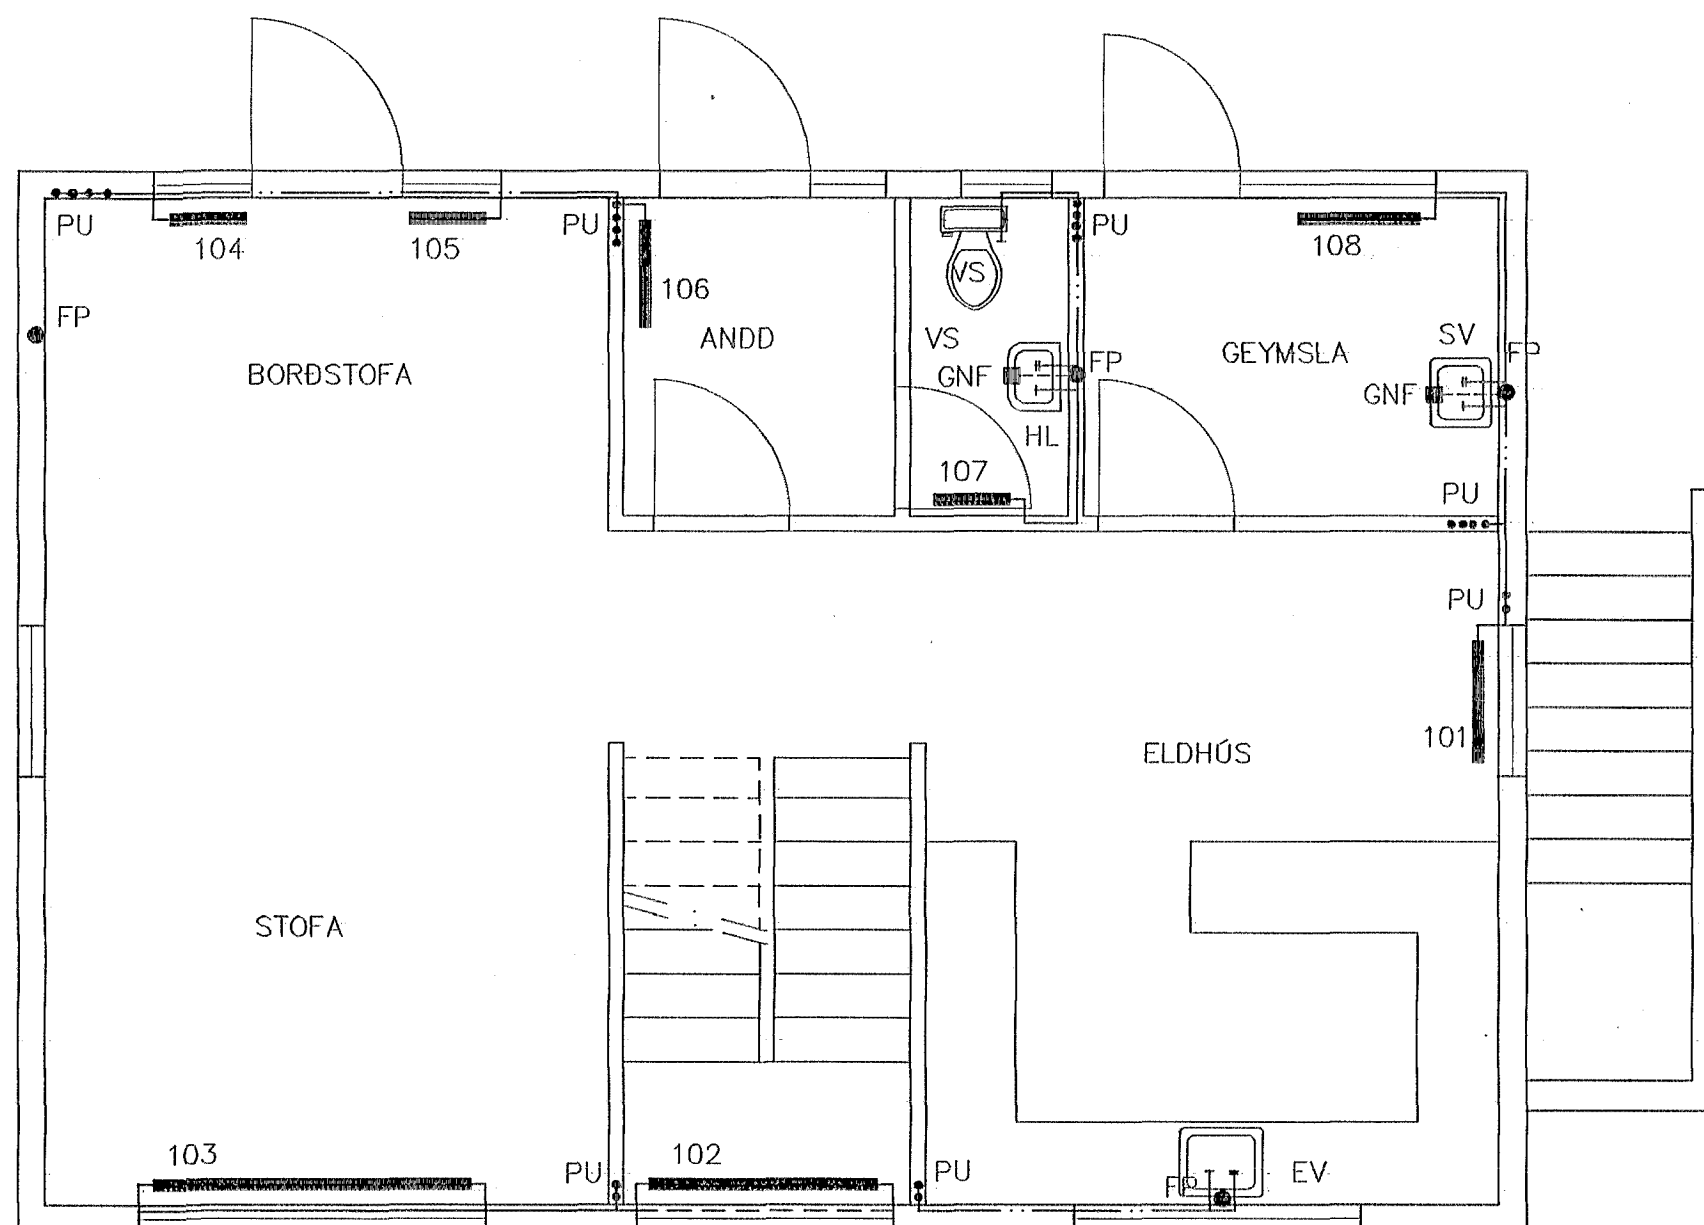

GRUNNMYND 1 HÆÐAR 1:50

OFN NR.	STAÐUR LÆKJARGATA 18	HITAÞÖRF HRCAL/H	MESTA LENGD	MESTA HÆÐ	TENGING
101	ELDHÚS	870	800	400	
102	STIGAPALLUR	1,150	1500	300	
103	STOFA	1,670	2100	400	
104	BORDSTOFA	500	500	400	
105	BORDSTOFA	500	500	400	
106	ANDD	460	700	600	
107	VS	300	500	600	
108	GEYMSLA	700	800	600	
201	BAD	780	1000	600	
202	HERB	1,220	1000	600	
203	HJÓN	2,090	1000	600	
204	ÞVOTTUR	450	600	600	
205	HOL	1,510	1600	400	
SAMTALS		11,750			

BR.	DAGS.	EÐLI BREITINGA	SIGN.

LÆKJARGATA 18
HAFNARFIRÐI

HITA-VATNS OG FRÆRENNSLISLAGNIR
KJALLARA OG 1 HÆÐAR

MKV. 1:50

DAGS. NÓV.99


VERK NR. 9957

TEIKN. NR. 2-02

HANNAÐ sig. 241148-3009

TEIKNAÐ G.H.

YFIRFARIÐ *Sigurhjáttur Halldórsson* 110851-2525

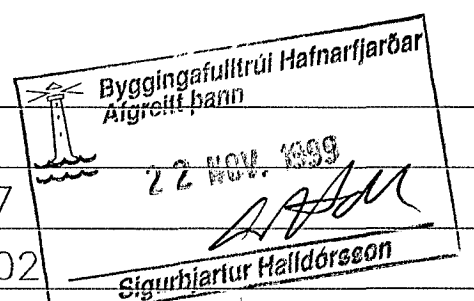

TÆKNIPJÓNUSTA SIGURDAR ÞORLEIFSSONAR ehf
STRANDGÖTU 11 220 HAFNARFIRÐI
Sími 555-4255 FAX 565-2875
E-mail taeknihjonusta@islandia.is