
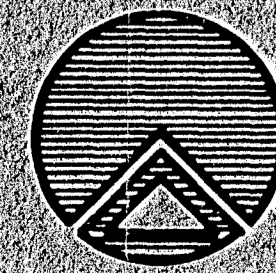
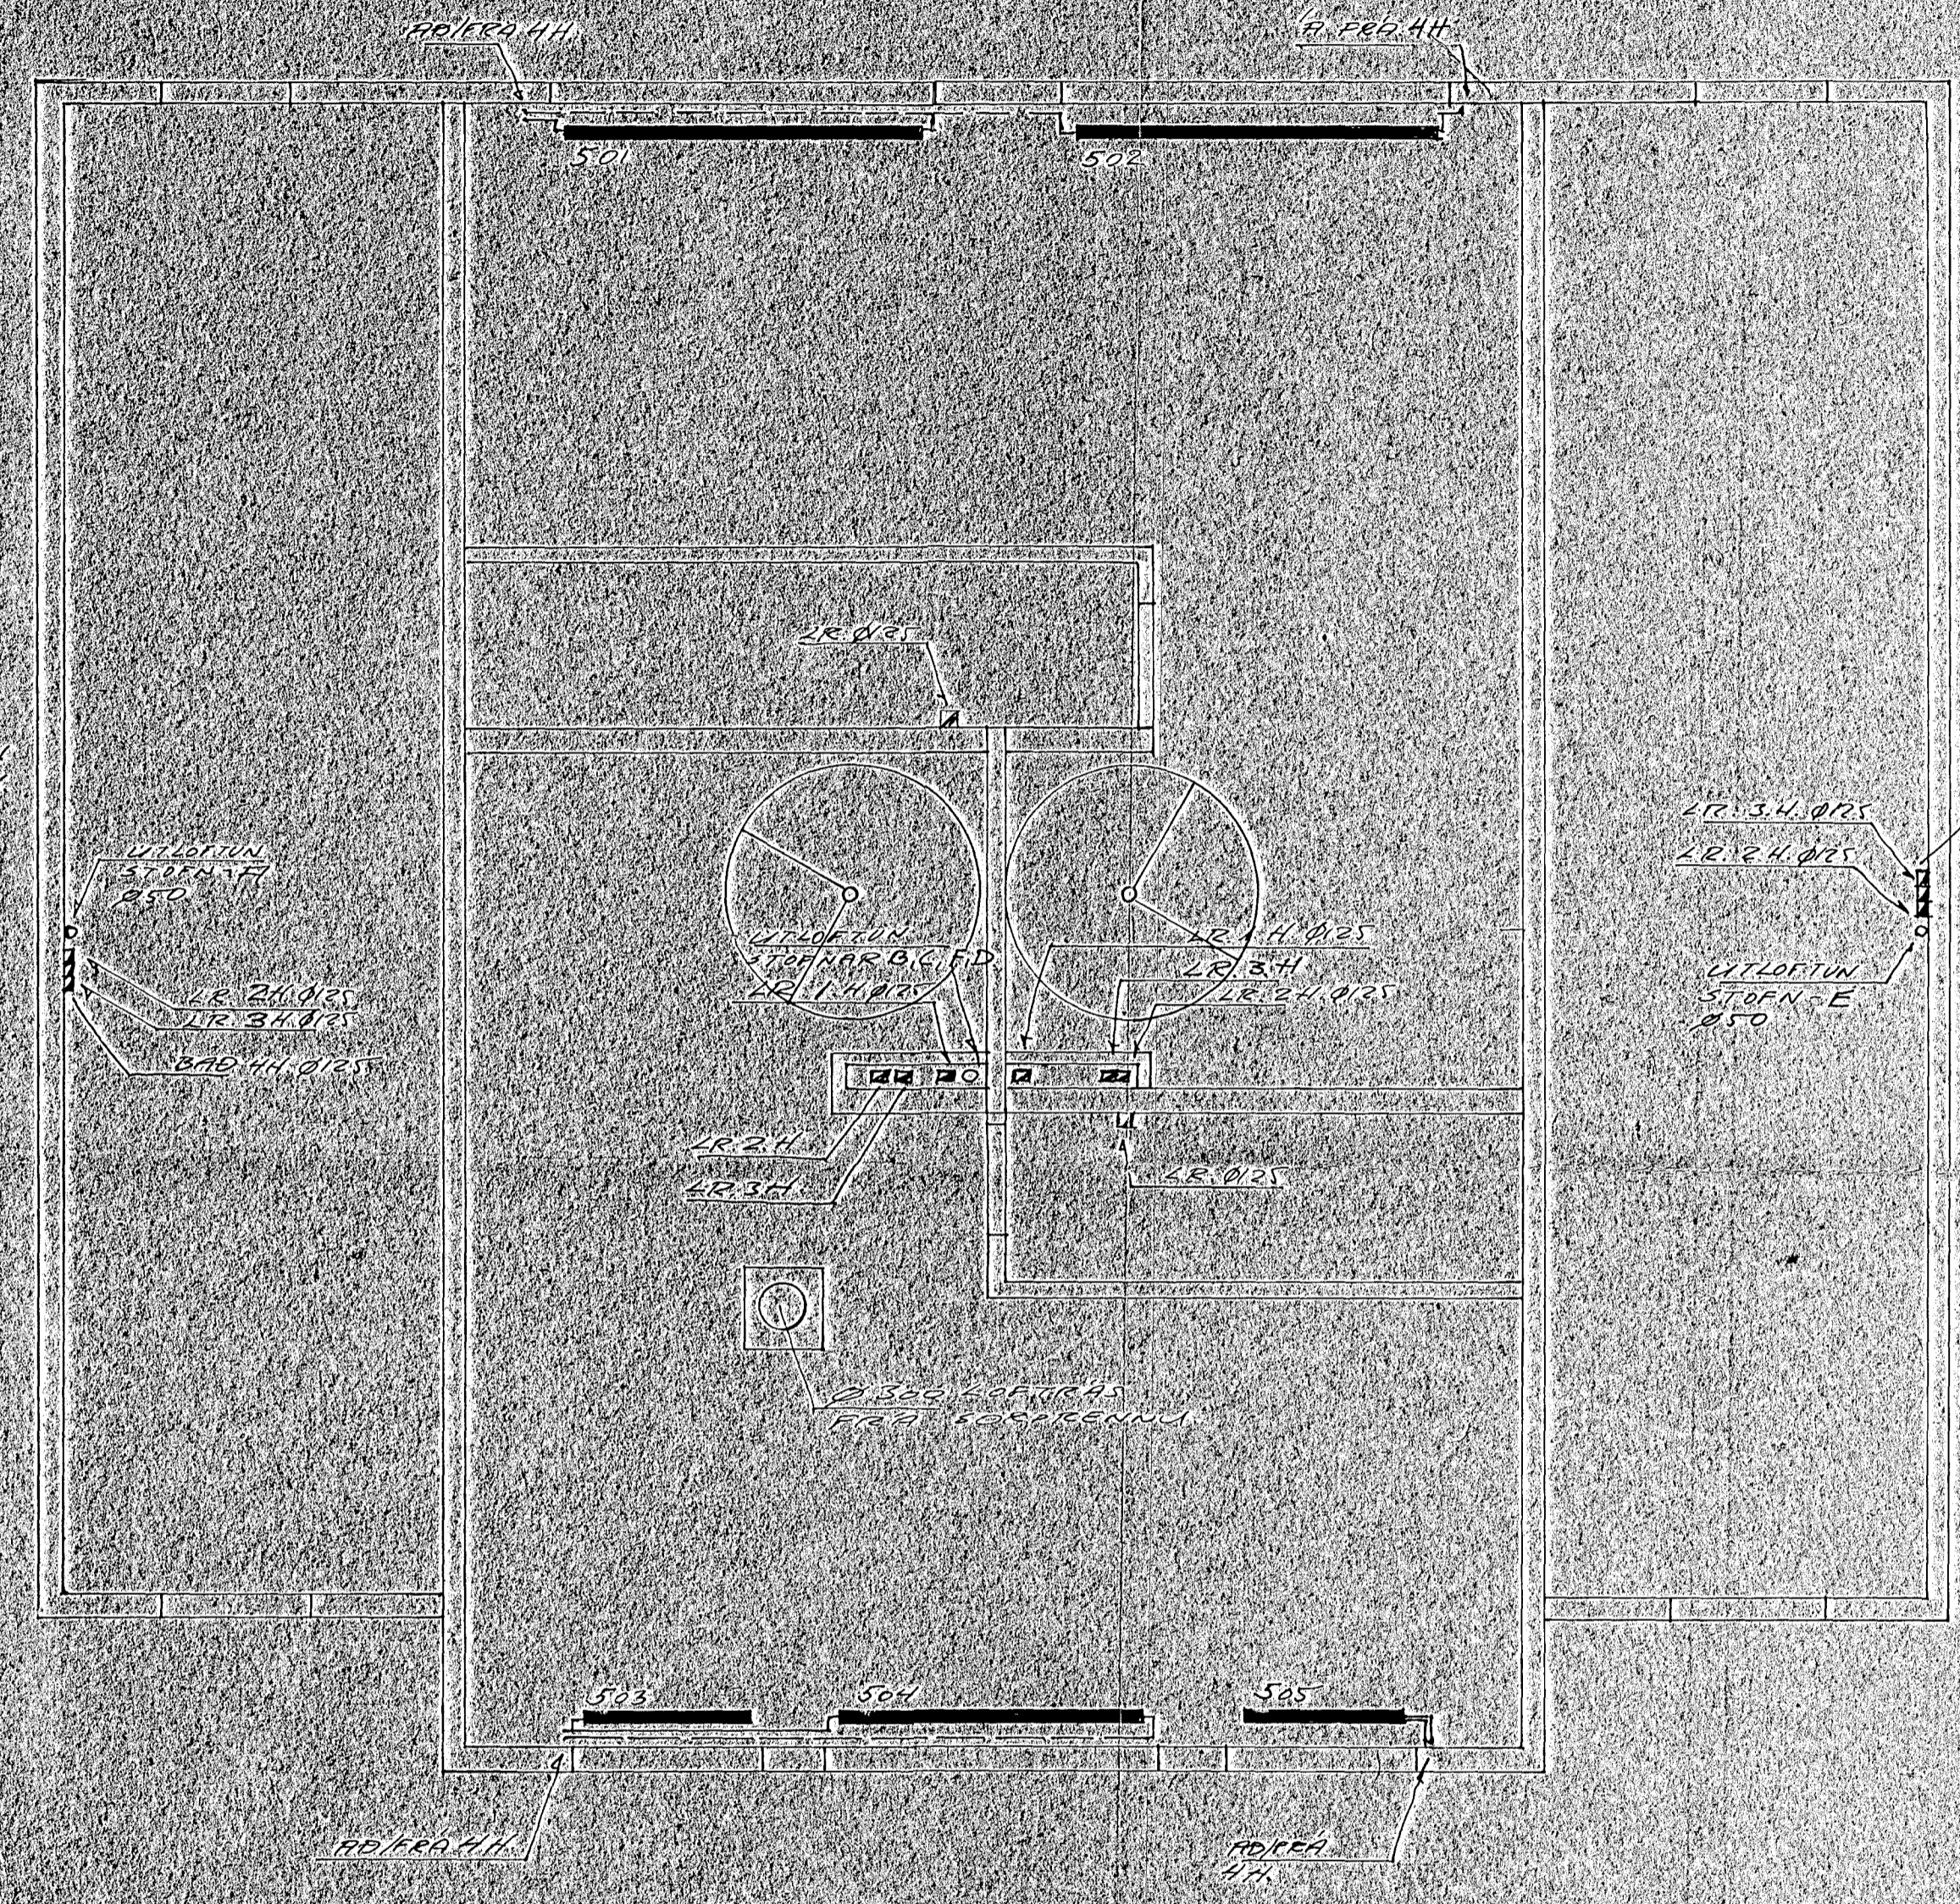


GRUNNMYND 1:50

GRUNNMYND 1:50

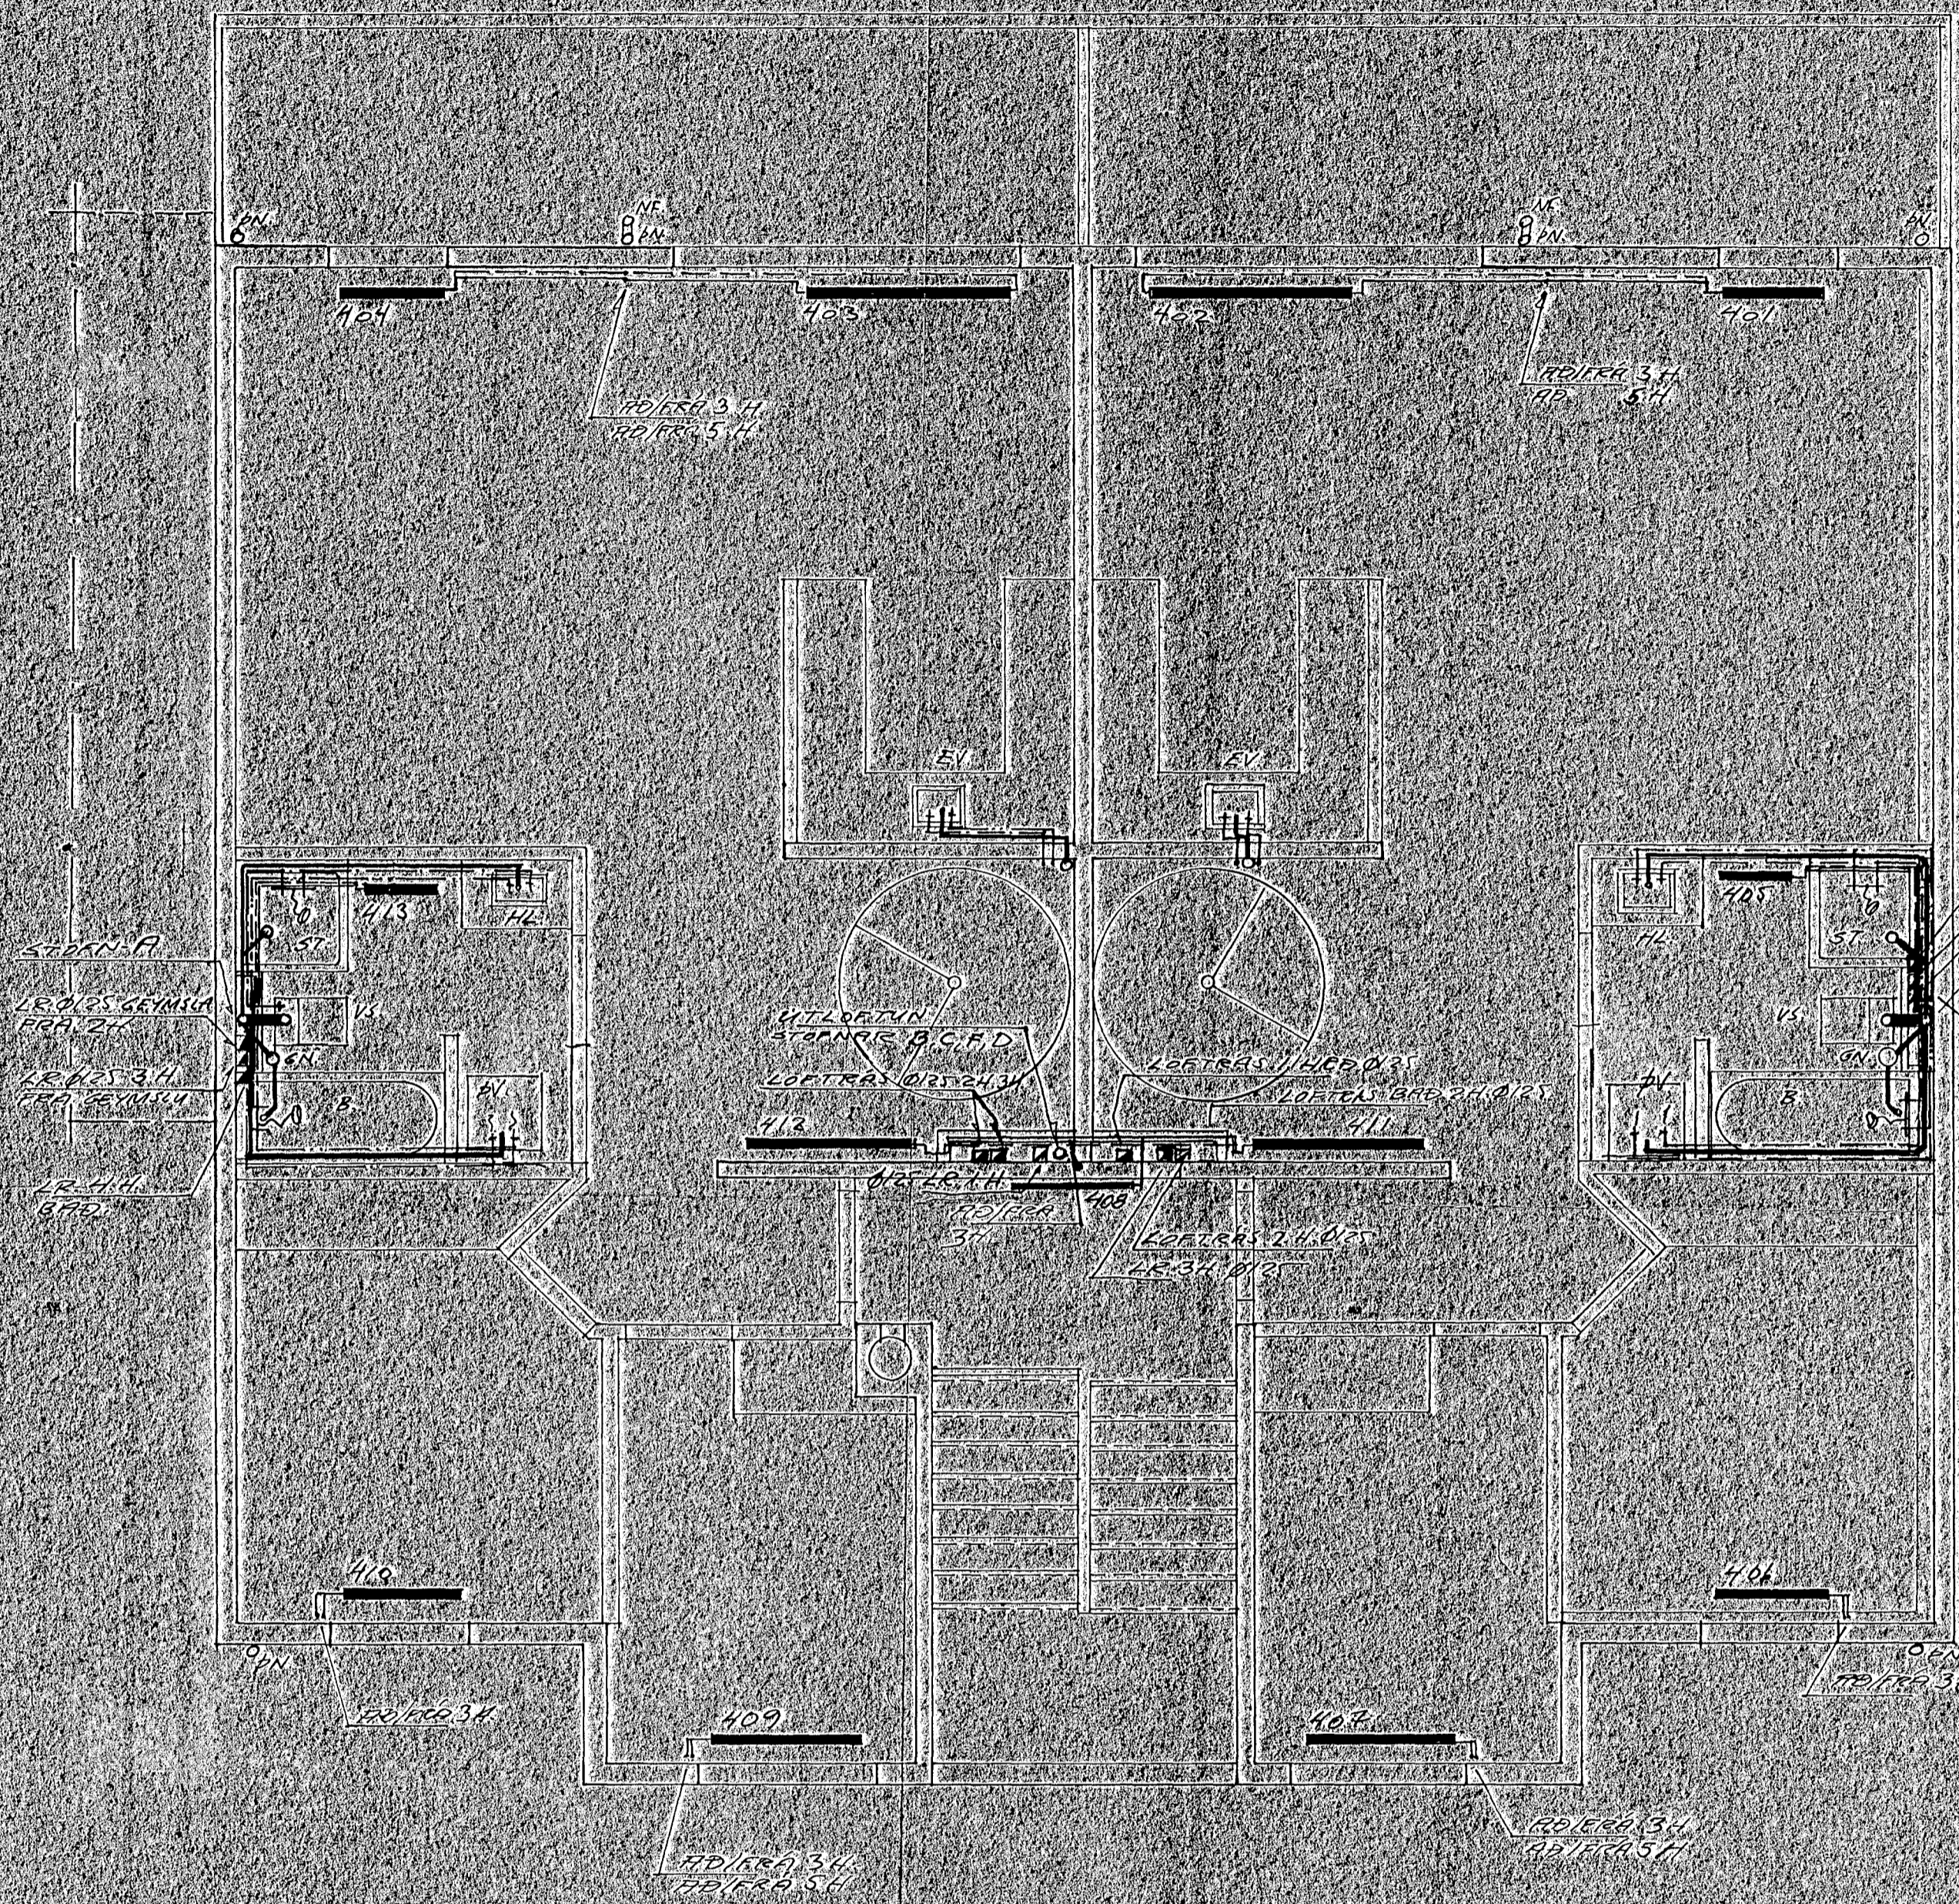

TEIKNISTOFAN BODULL
 LERJARGATA 34 HAFNARF.
 HLÍÓ-C
 GRUNNMYNDIR 4 OG 5 H.
 RUMMYNDIR FRÆRENSLISSTOFNA

TEIKN. <i>AK</i>	DAGI. 7.11.90
VERK. <i>AK</i>	VERK.
YFIR. <i>AK</i>	BLAD. 304C
MKV. 1:50	
<i>H. Jónsson</i>	