




GRUNNMYND ~ 1:50

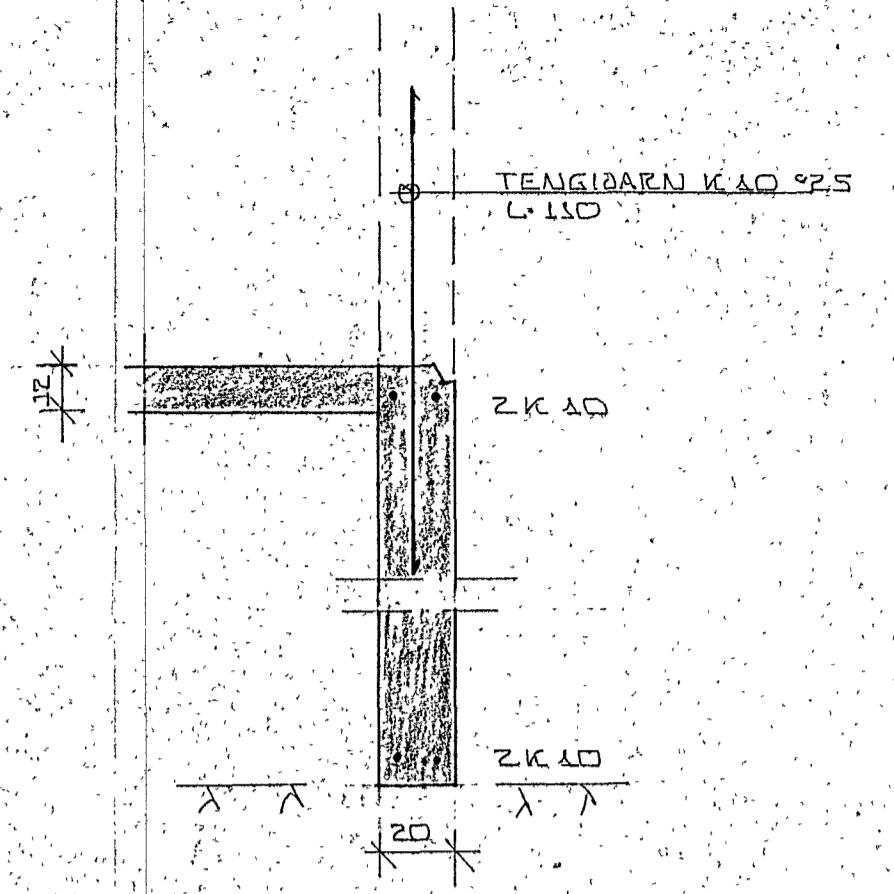

SNID I ÚTVEGG 1:20

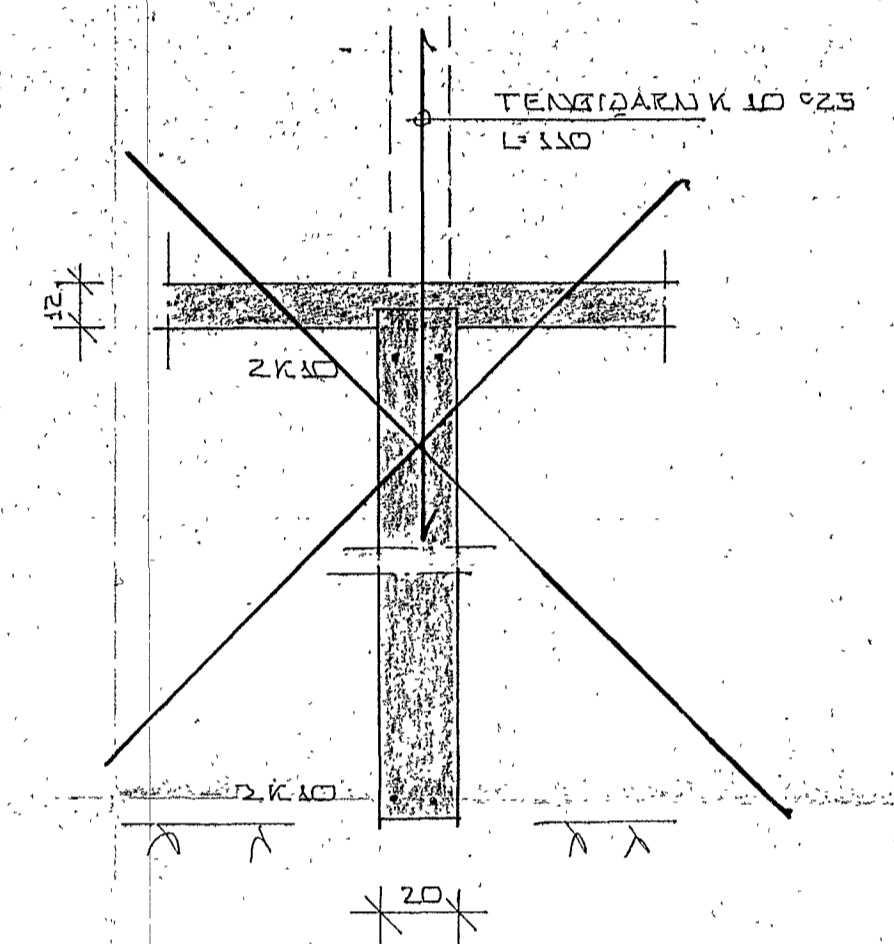

SNID I INNVEGG 1:20

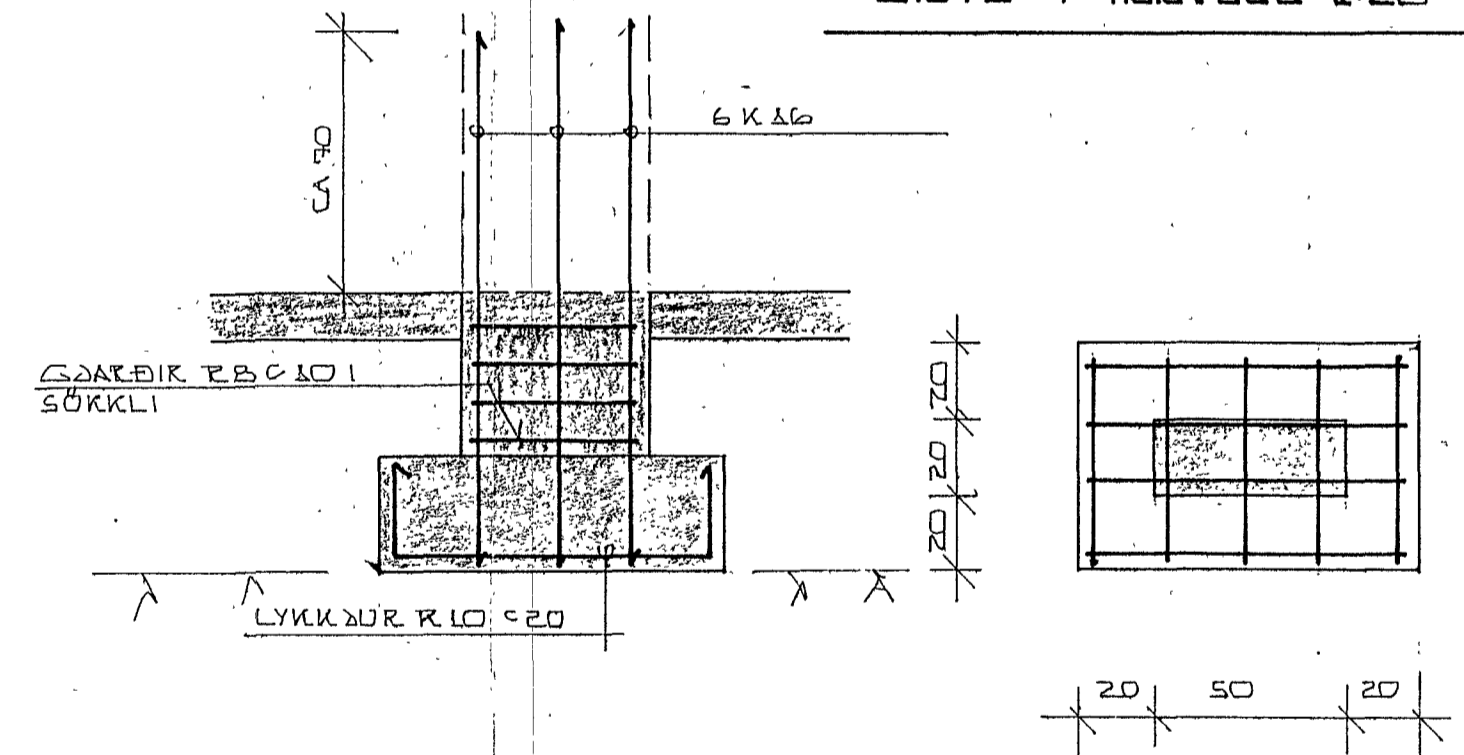

SNID OG SÉRMÝND I SÚLU 1:20



BR. NR.	DAGS.	EDLI BREVTINGAR	SIGN.
STAPAHAUJN 2 HAFNARFIRÐI			DAGS. SEPT. '83
GRUNNMYND - UNDIRSTÖÐUR.			HANNAÐ. SP.
			TEIKNAD.
			VERK NR. 8341
MÆLIKV. 1:50			BLAD NR.
SIGURÐUR ÞORLEIFSSON			
STRANDGÁTU 11 HAFNARFIRÐI SÍMI 54751			