

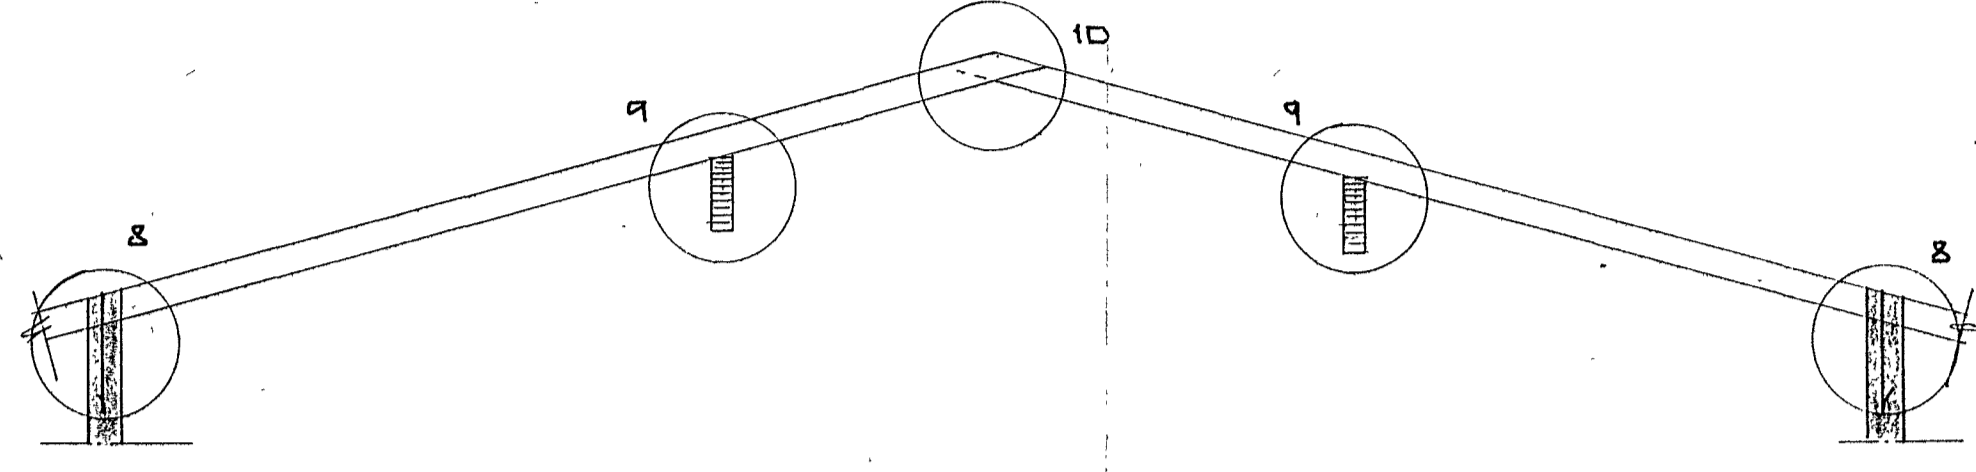


EINFÖLD GRIND
KID 20 X 20
KID 20 X 20

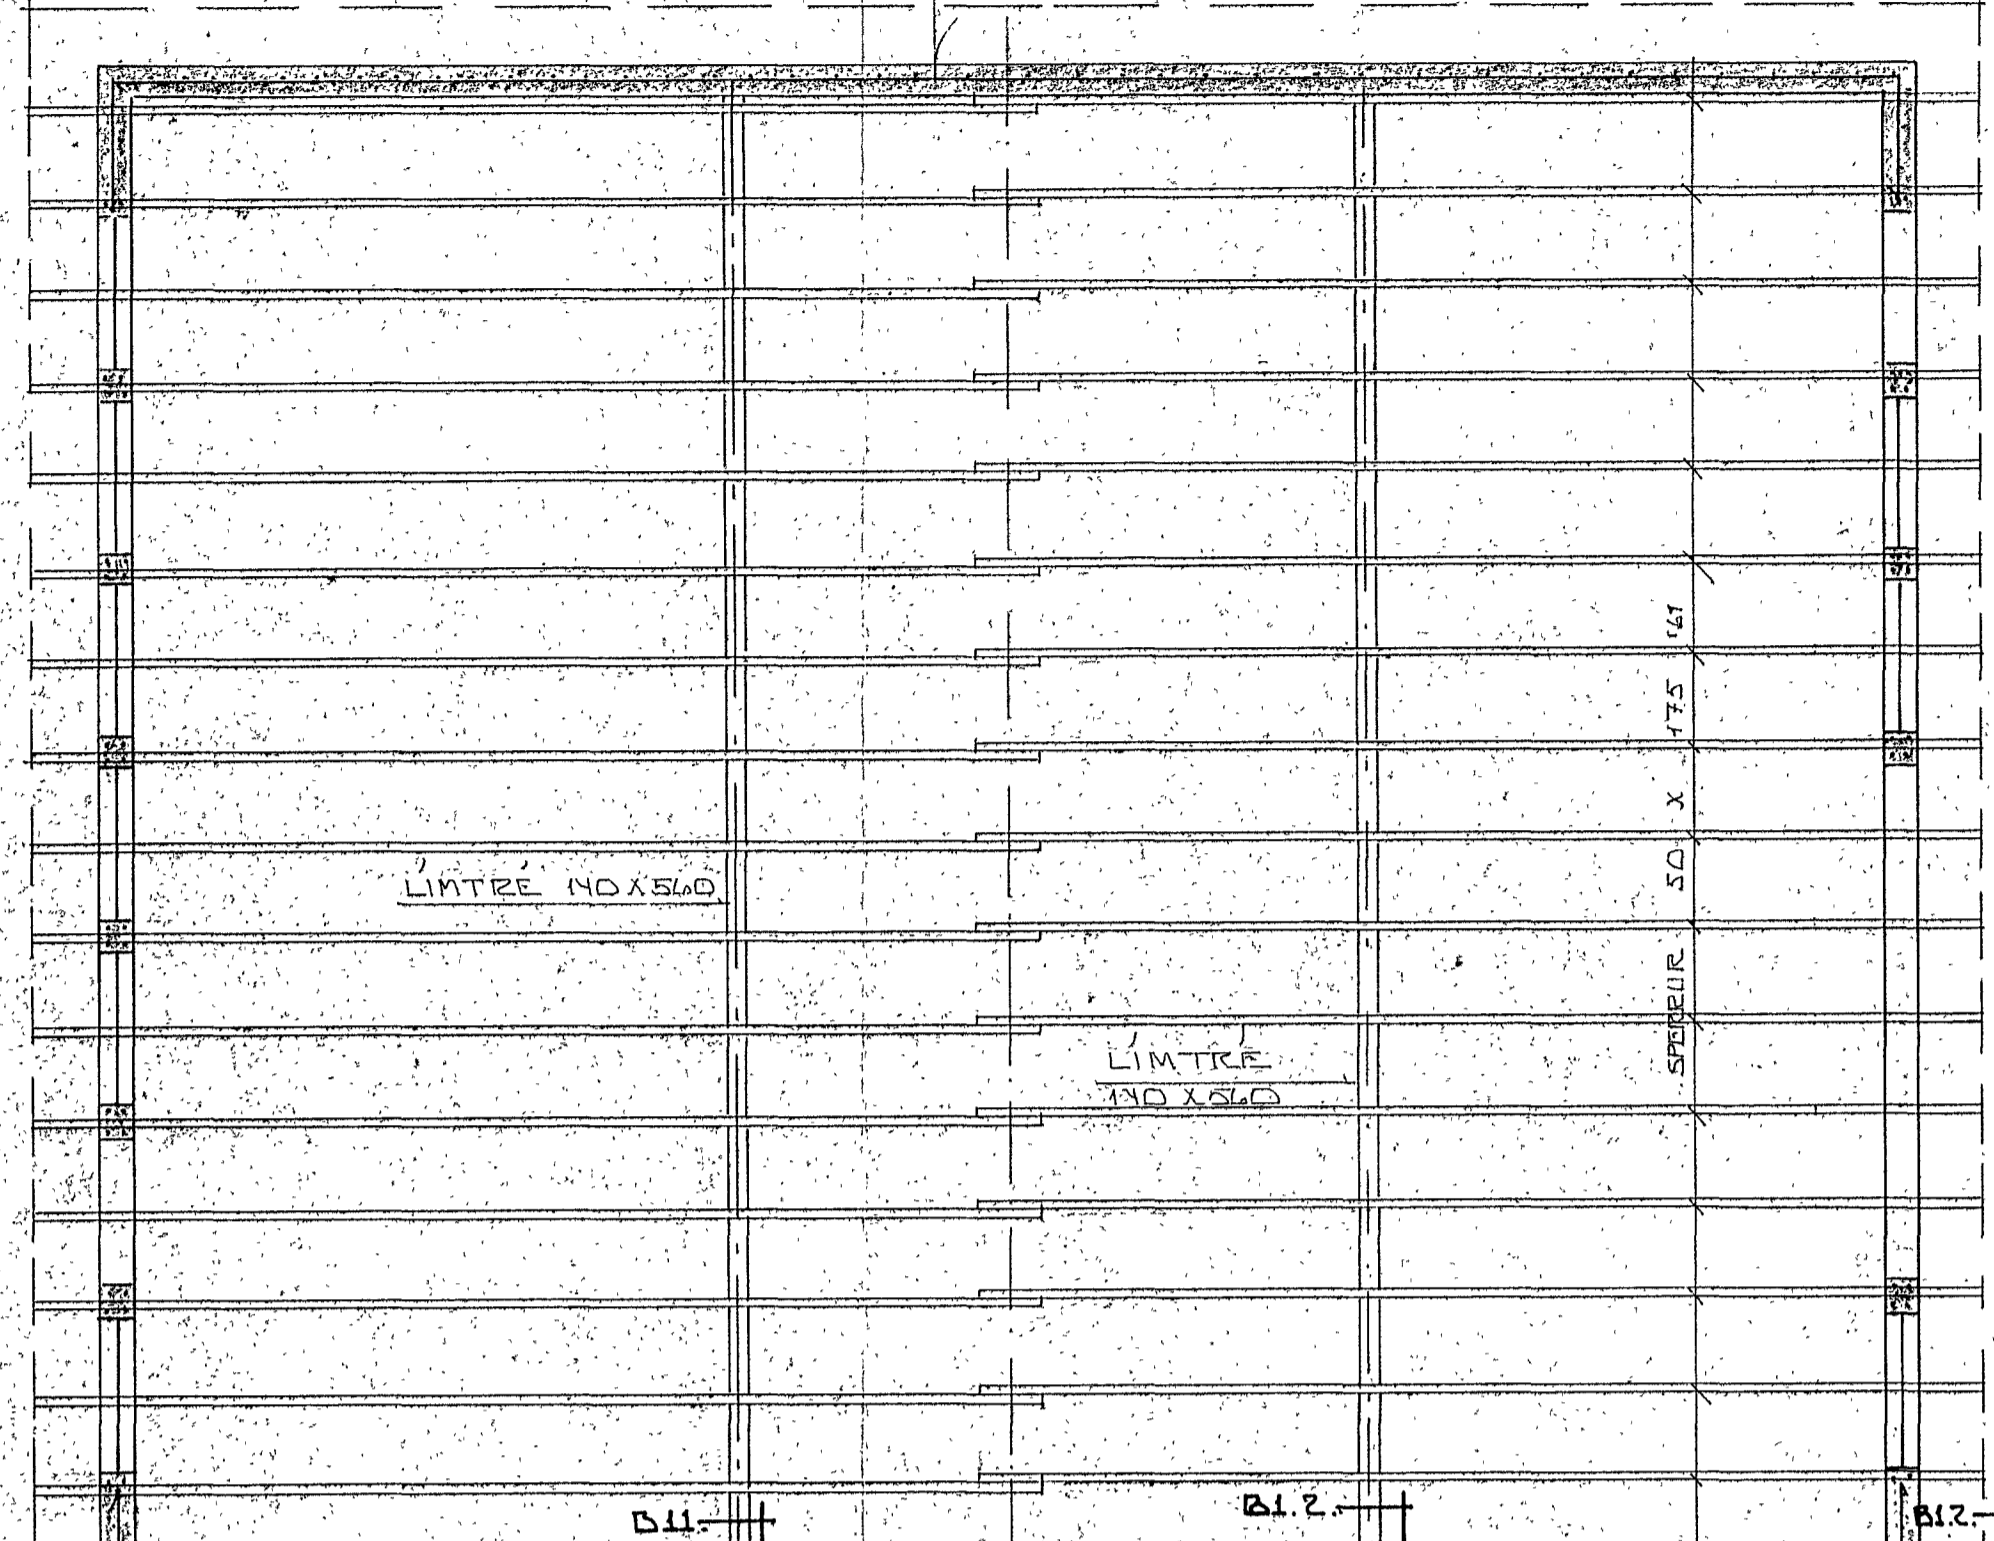


SNID 6-6 1:50

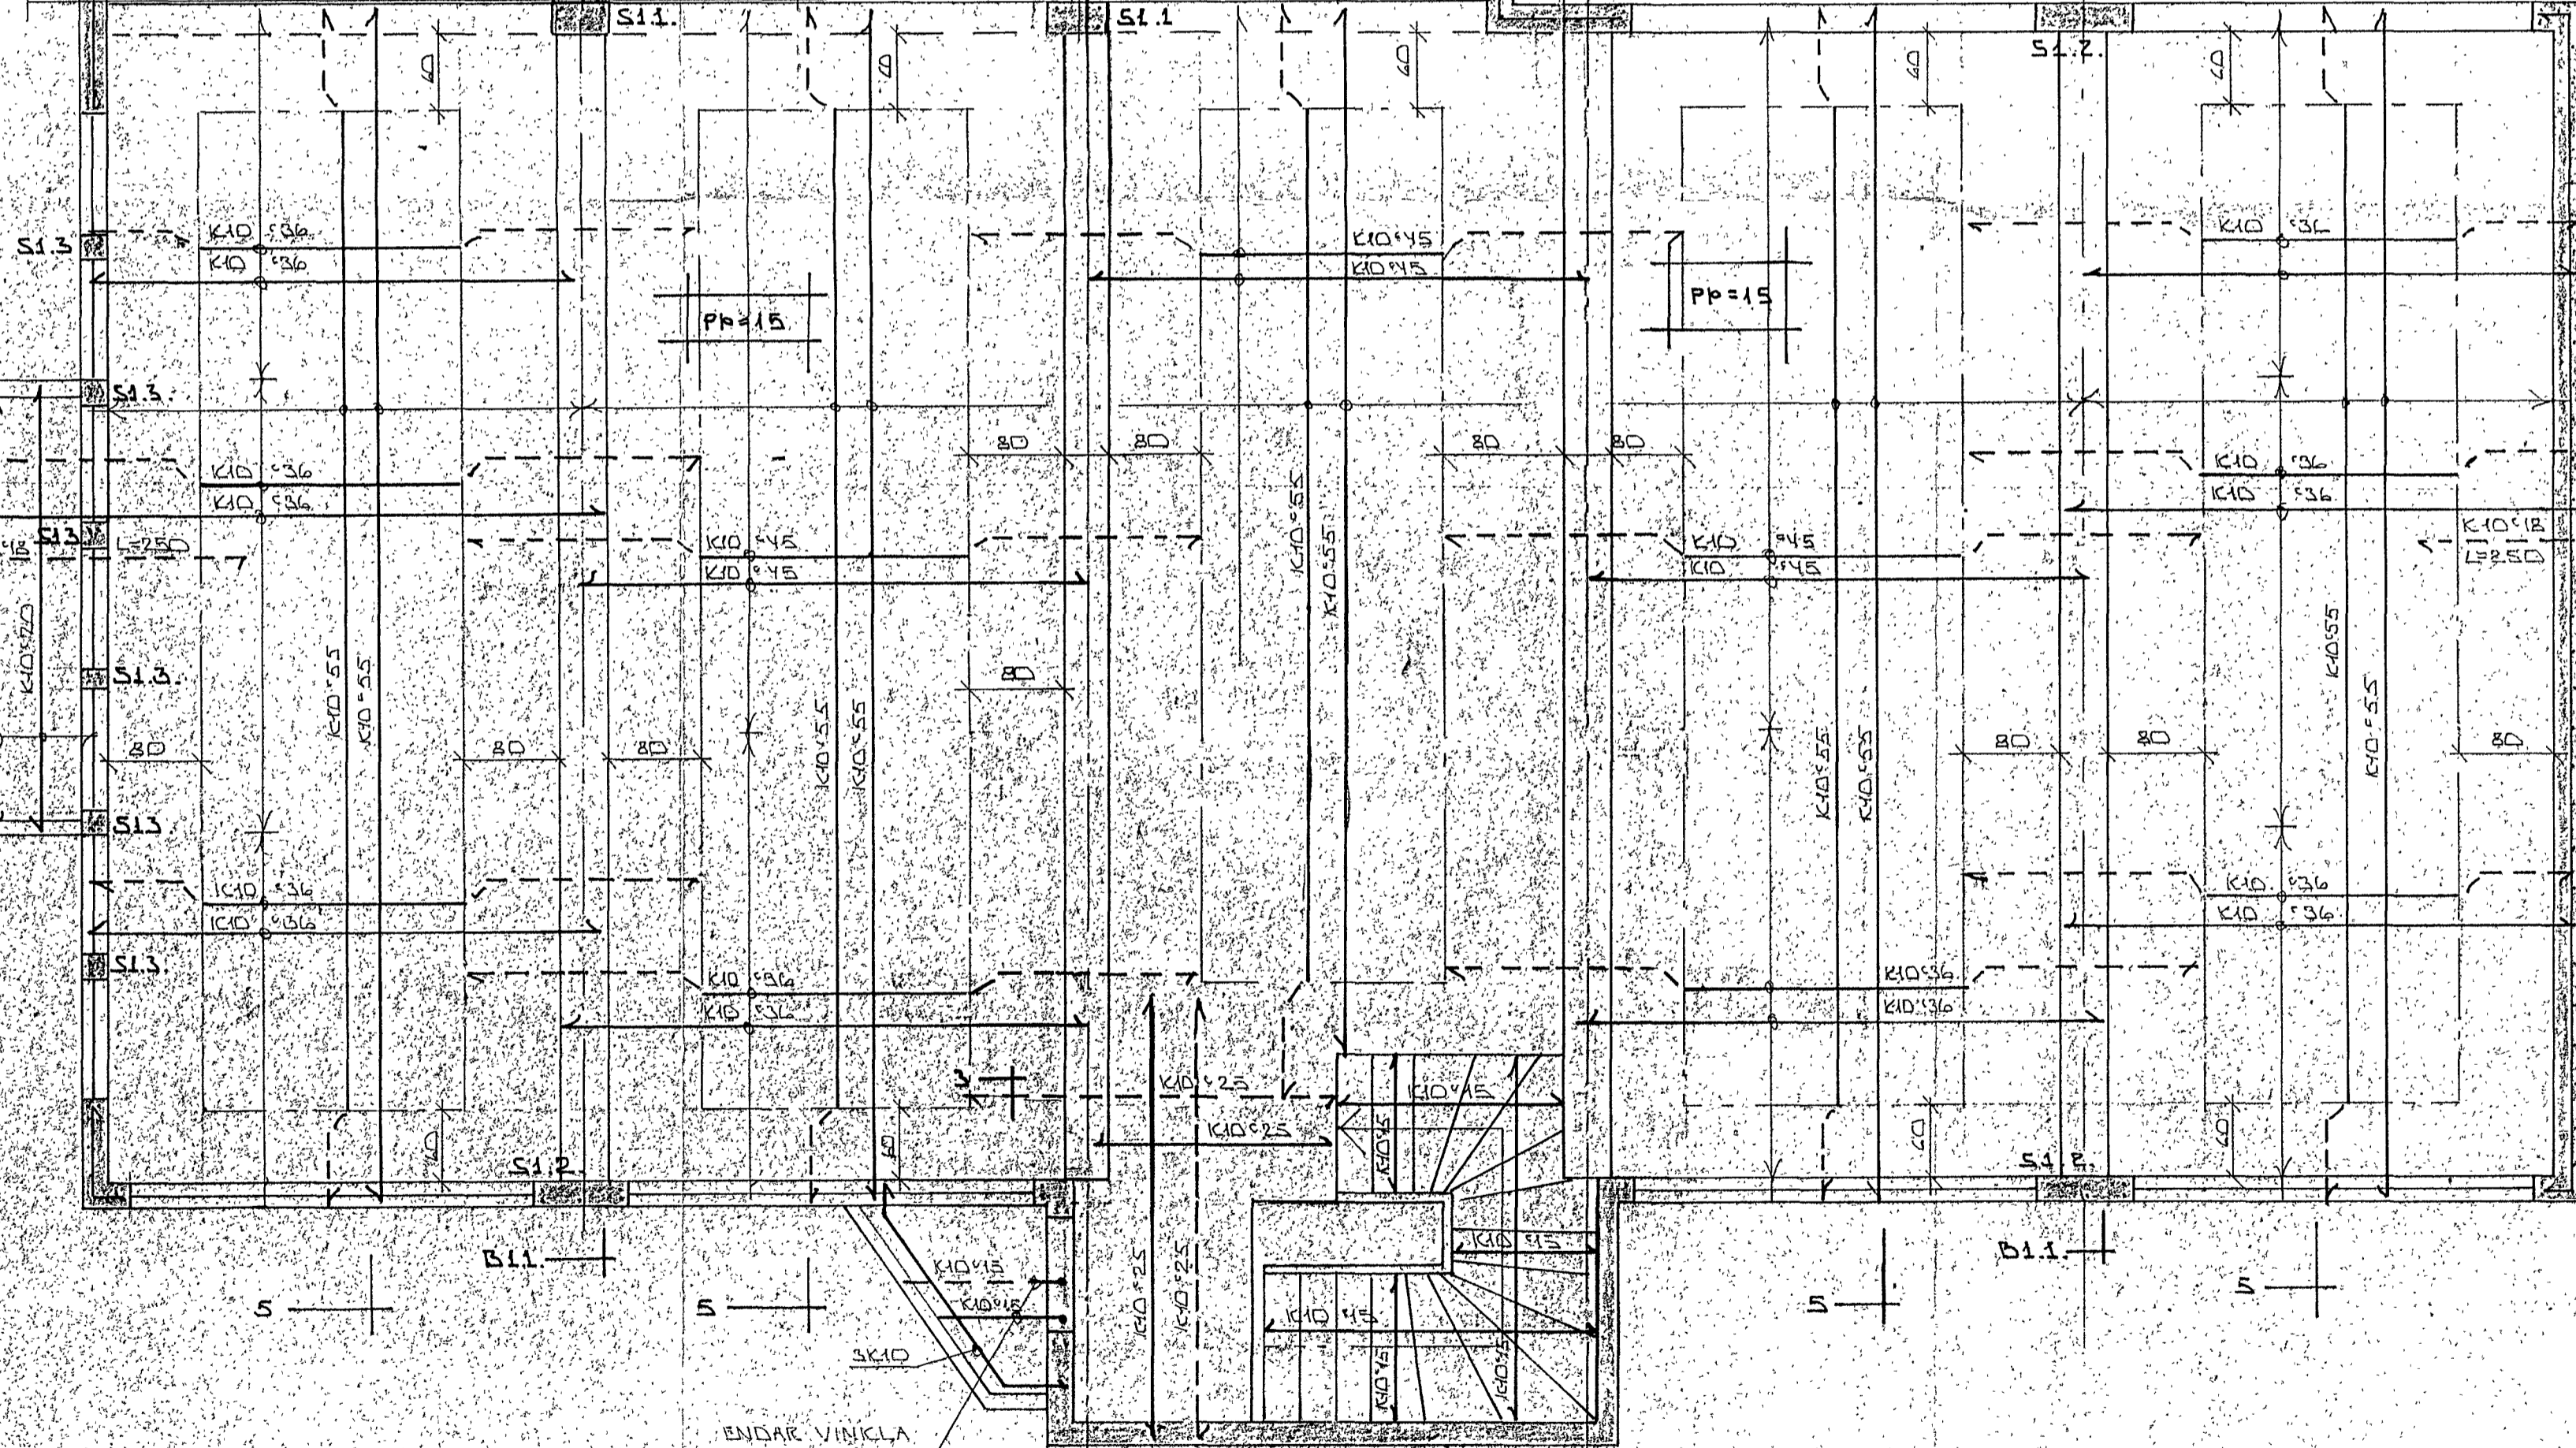

EINFÖLD GRIND
KID 20 X 20


GRUNNMYND 1:50

LANGJARN 6 X 10
QVÆDIR 28 X 10
L² 120

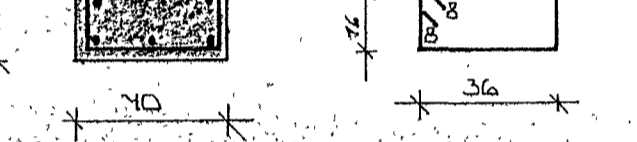


SILA S1.1 1:20

LANGJARN 6 X 10

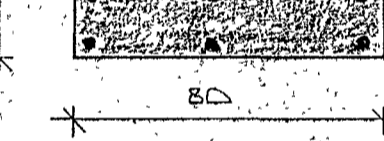

SILA S1.2 1:20

LANGJARN 4 X 10

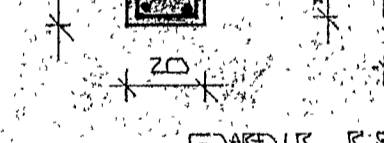

SILA S1.3 1:20

QVÆDIR 28 X 10
L² 80



BR.NR.	DAGS	EDLI BÆVTINGAR	SIGN.
STAPAHRAUN 2 HAFNAFJÁRÐI			DAGS SEPT. 23
BURÐARVIRKI: PLÖTU, 3RÍK. 1. HÆÐ			HANNA
GRUNNMYND OG SNID Í SÜLU			TEJKNAD.
MÁLKV. 1:50			VERK NÚ 8341
SIGURÐUR ÞORLEIFSSON TEKNIFRÉÐINGUR			BLAD NR.
STRANDROTU 11 HAFNAFJÁRÐI SÍM. 54751			1-03