

SPERRA 50 X 100  
BOLTUÐ Í VEGG  
12 MM BOLTUM  
1/6 80

1.7TRÍ BRÚN KOMU  
LÖÐR. K10°30  
LAR. K10°2D

HLUTI VEGGJA YFIR ELÐRA HAKI  
SKAL JÄRNBEITLUR EINS OG ADRUR  
VEGGIR

1.7TRÍ BRÚN KOMU  
K10°30 LÖÐR.  
K10°2D LAR.

FRÁGANGUR LIMTRÉS Í VEGG  
SÁ BERM. 5 BL. NR. 1-03

SPERRA BOLTUÐ Í VEGG  
50 X 100. 12 MM BOLTAR  
1/6 80.


SPERRUR 50 X 22.5 1/6 60

SPERRUR 50 X 22.5 1/6 60


512. 512. 512. 512.

**SKYRINGAR:**



ALMENNAR SKYRINGAR SÁ BL. NR. 1-01.  
FESTING LIMTRÉS Í VEGG SÁ  
SÉKMYND Á BL. NR. 1-03.

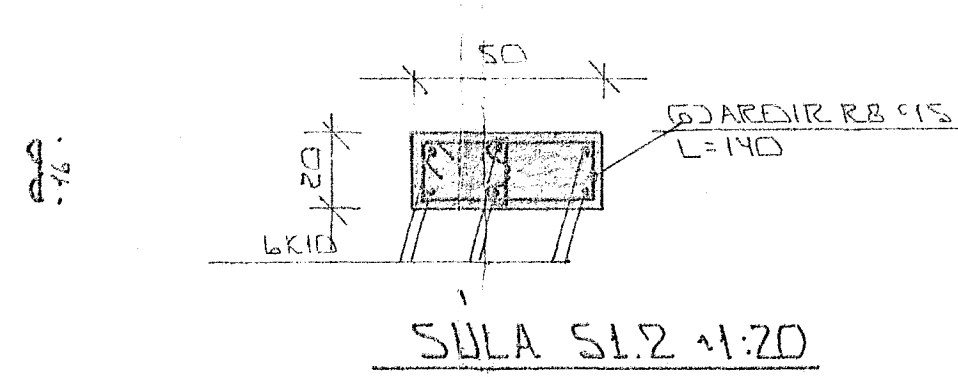

SÚLA S1.2 1:20

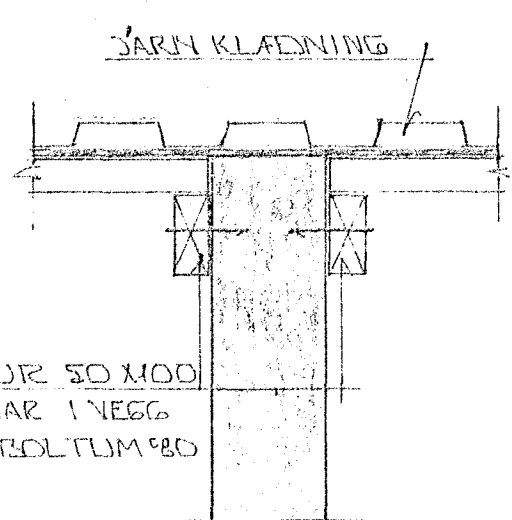

SNID 6 1:10

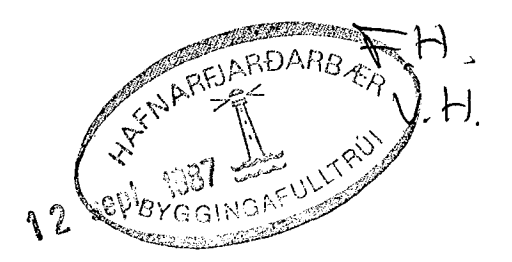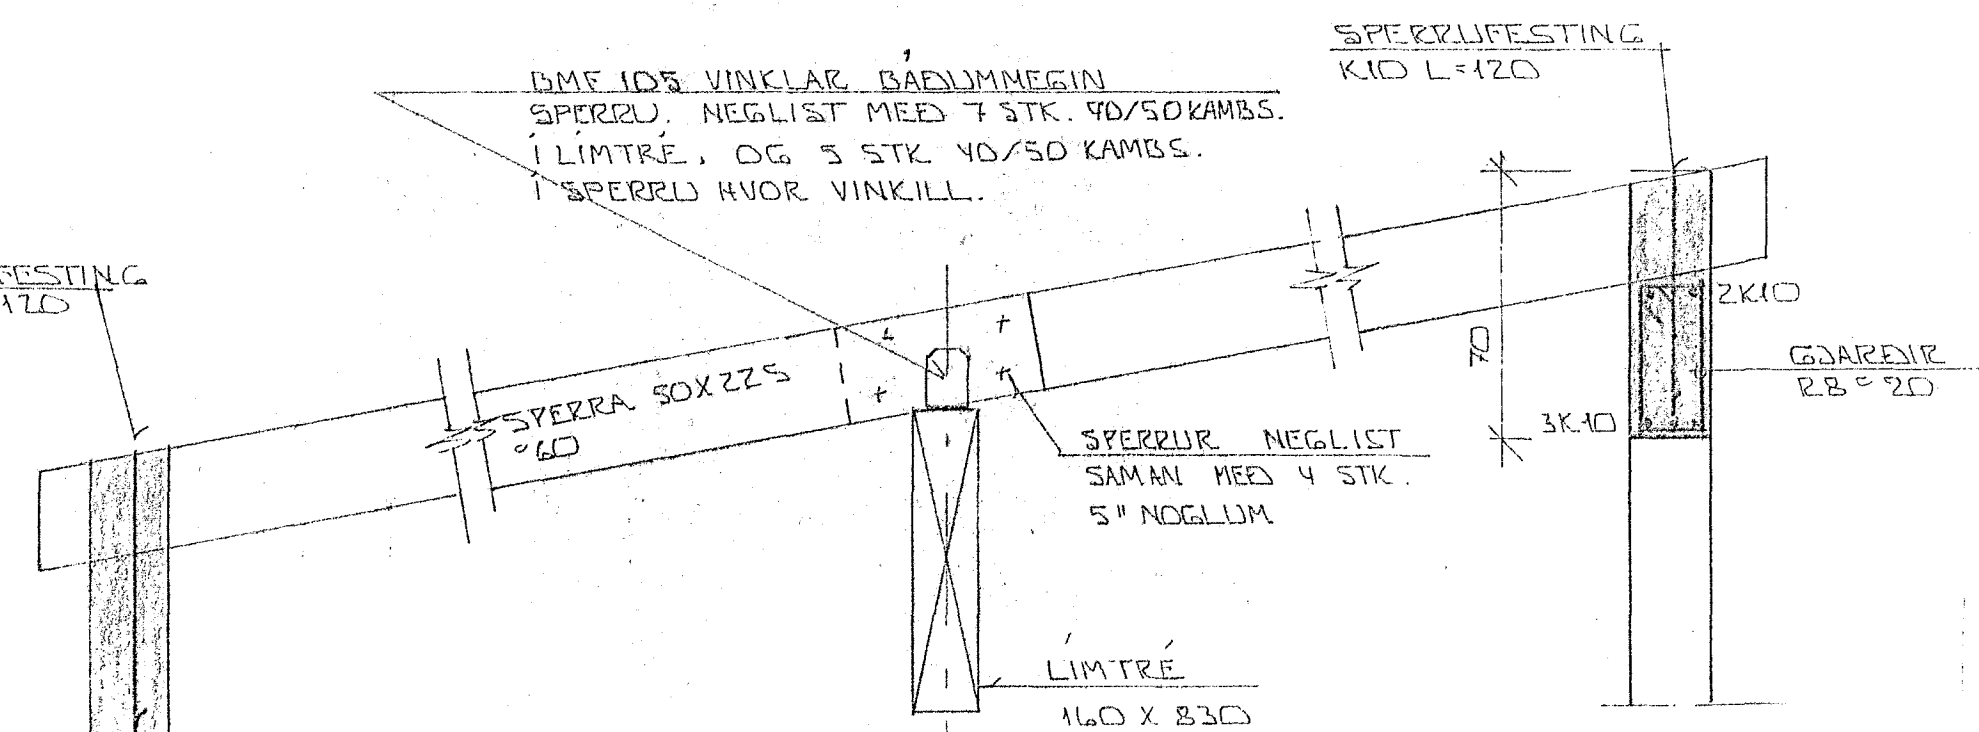

DR. NR.	DAGS	EDLI BREVINGAR	SIGN.
		STAPAHAUN 3 HAFNARFIREI	DAGS SEPT. 87
		2. AFANGI	HANNA
		GRUNNMYNDI PAKVIRKI	TEKNA
			VERK NR. 8710
		MELKY. N° 50 1:20	BLAÐ NR.
		SIGURÐUR ÞORLEIFSSON-TEKNIFRÆÐINGUR F.T.T.L.	1-04
		STRANDGÖTU 11 HAFNARFIREI SÍMI 54751	