

LITRI BRUN KOMI
LÖDR. KÍO 20
LÁR. KÍO 20

HLÖTTI VEGGIÐ NEIÐ ELDRA MÆLI
SKAL JARNBENTUR EINS OG AÐRIK
VEGGIÐ

LITRI BRUN KOMI
KÍO 20 LÖDR.
KÍO 20 LÁR.

FRÁNGANGUR LÍMTRÉ I VEGGI
SÁ SÉRMI 5 BL. NR. 1-03

SPERRA BOLTUÐ I VEGGI
50 X 100 12 MM BOLTAR
76 80

SPERRA 50 X 100
BOLTUÐ I VEGGI
12 MM BOLTUM
76 80





SPERRUR 50 X 225 X 60

SPERRUR 50 X 225 X 60

S12. S12. S12. S12.

SKYRINGAR:

ALMENNAR SKYRINGAR SÁ BL. NR. 1-01.
FESTING LÍMTRÉS I VEGGI SÁ
SÉRMYND Á BL. NR. 1-03.

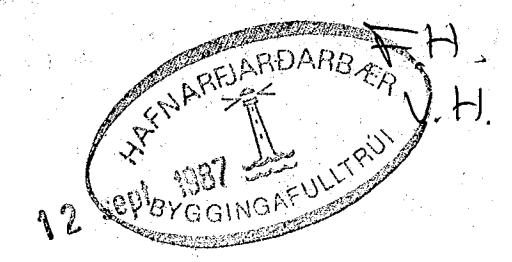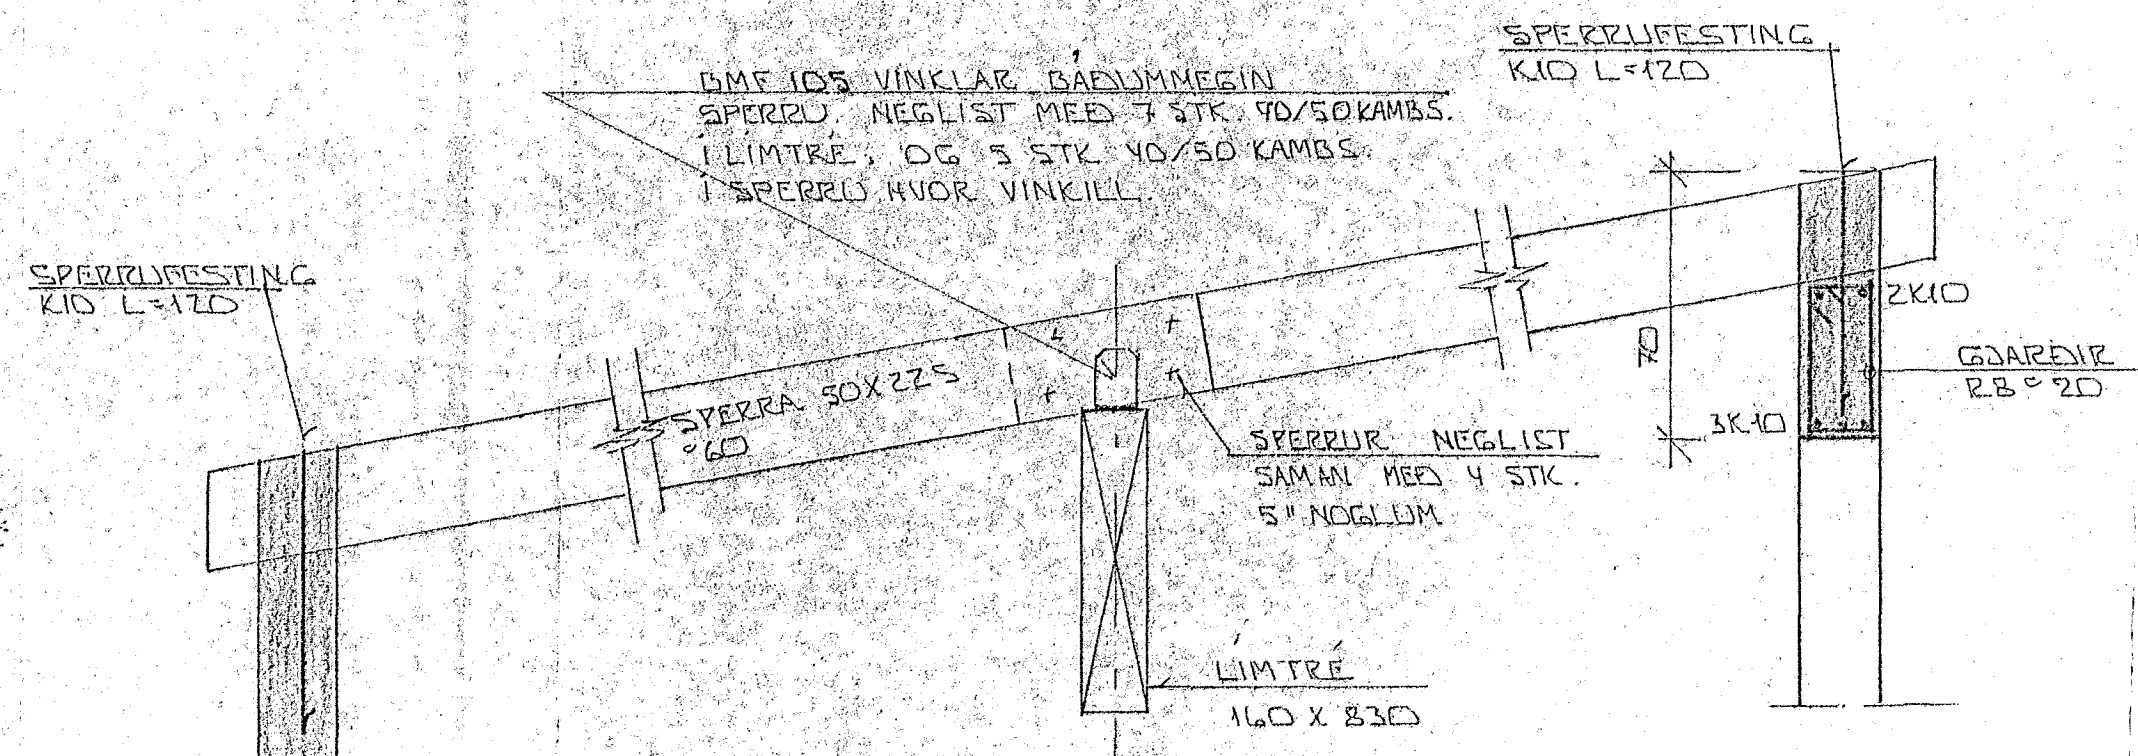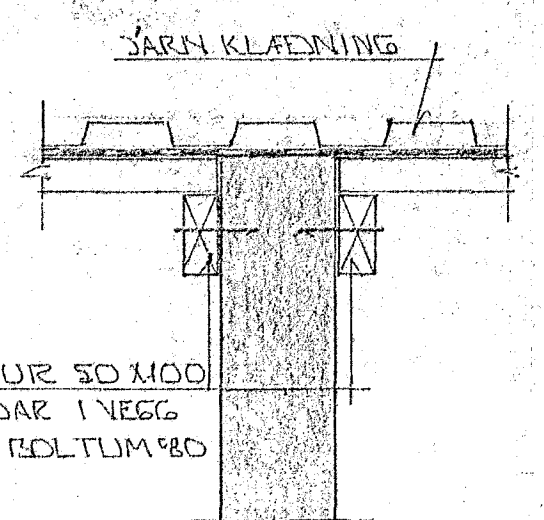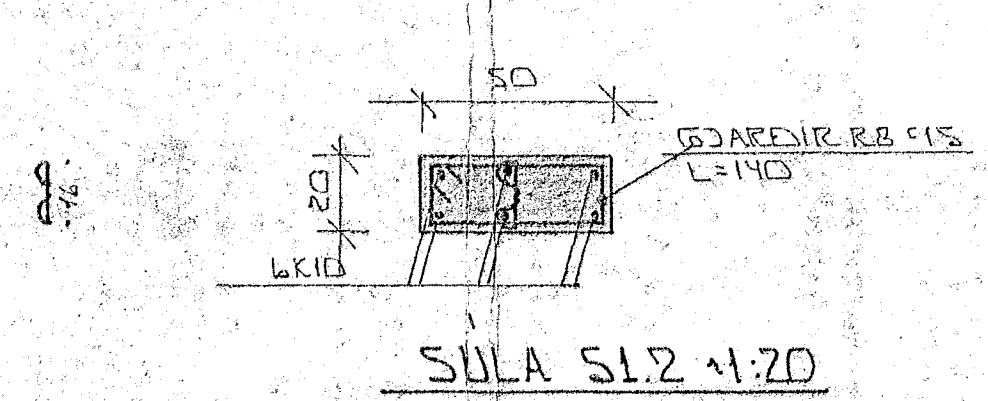

DK. NR.	DAGS	EDLI BREVTINGAR	SIGN.
		STAPAHAUN 3 HAFNARFIRDI	DAGS SEPT. 87
		2. AFANGI	HANNA
		GRUNNMYND PAKVIRKI	TEIKNAD
		MELIUV. 11:50 A1:20	VERK NR. 8710
		SIÐURDUR ÞORLEIFSSON TEIKNIFRÆÐINGUR F.T.F.I.	BLAD NR. 1-04
		STRANDGÖTU 11 HAFNARFIRDI SÍMI 54751	