




GRUNNMYND 1:50

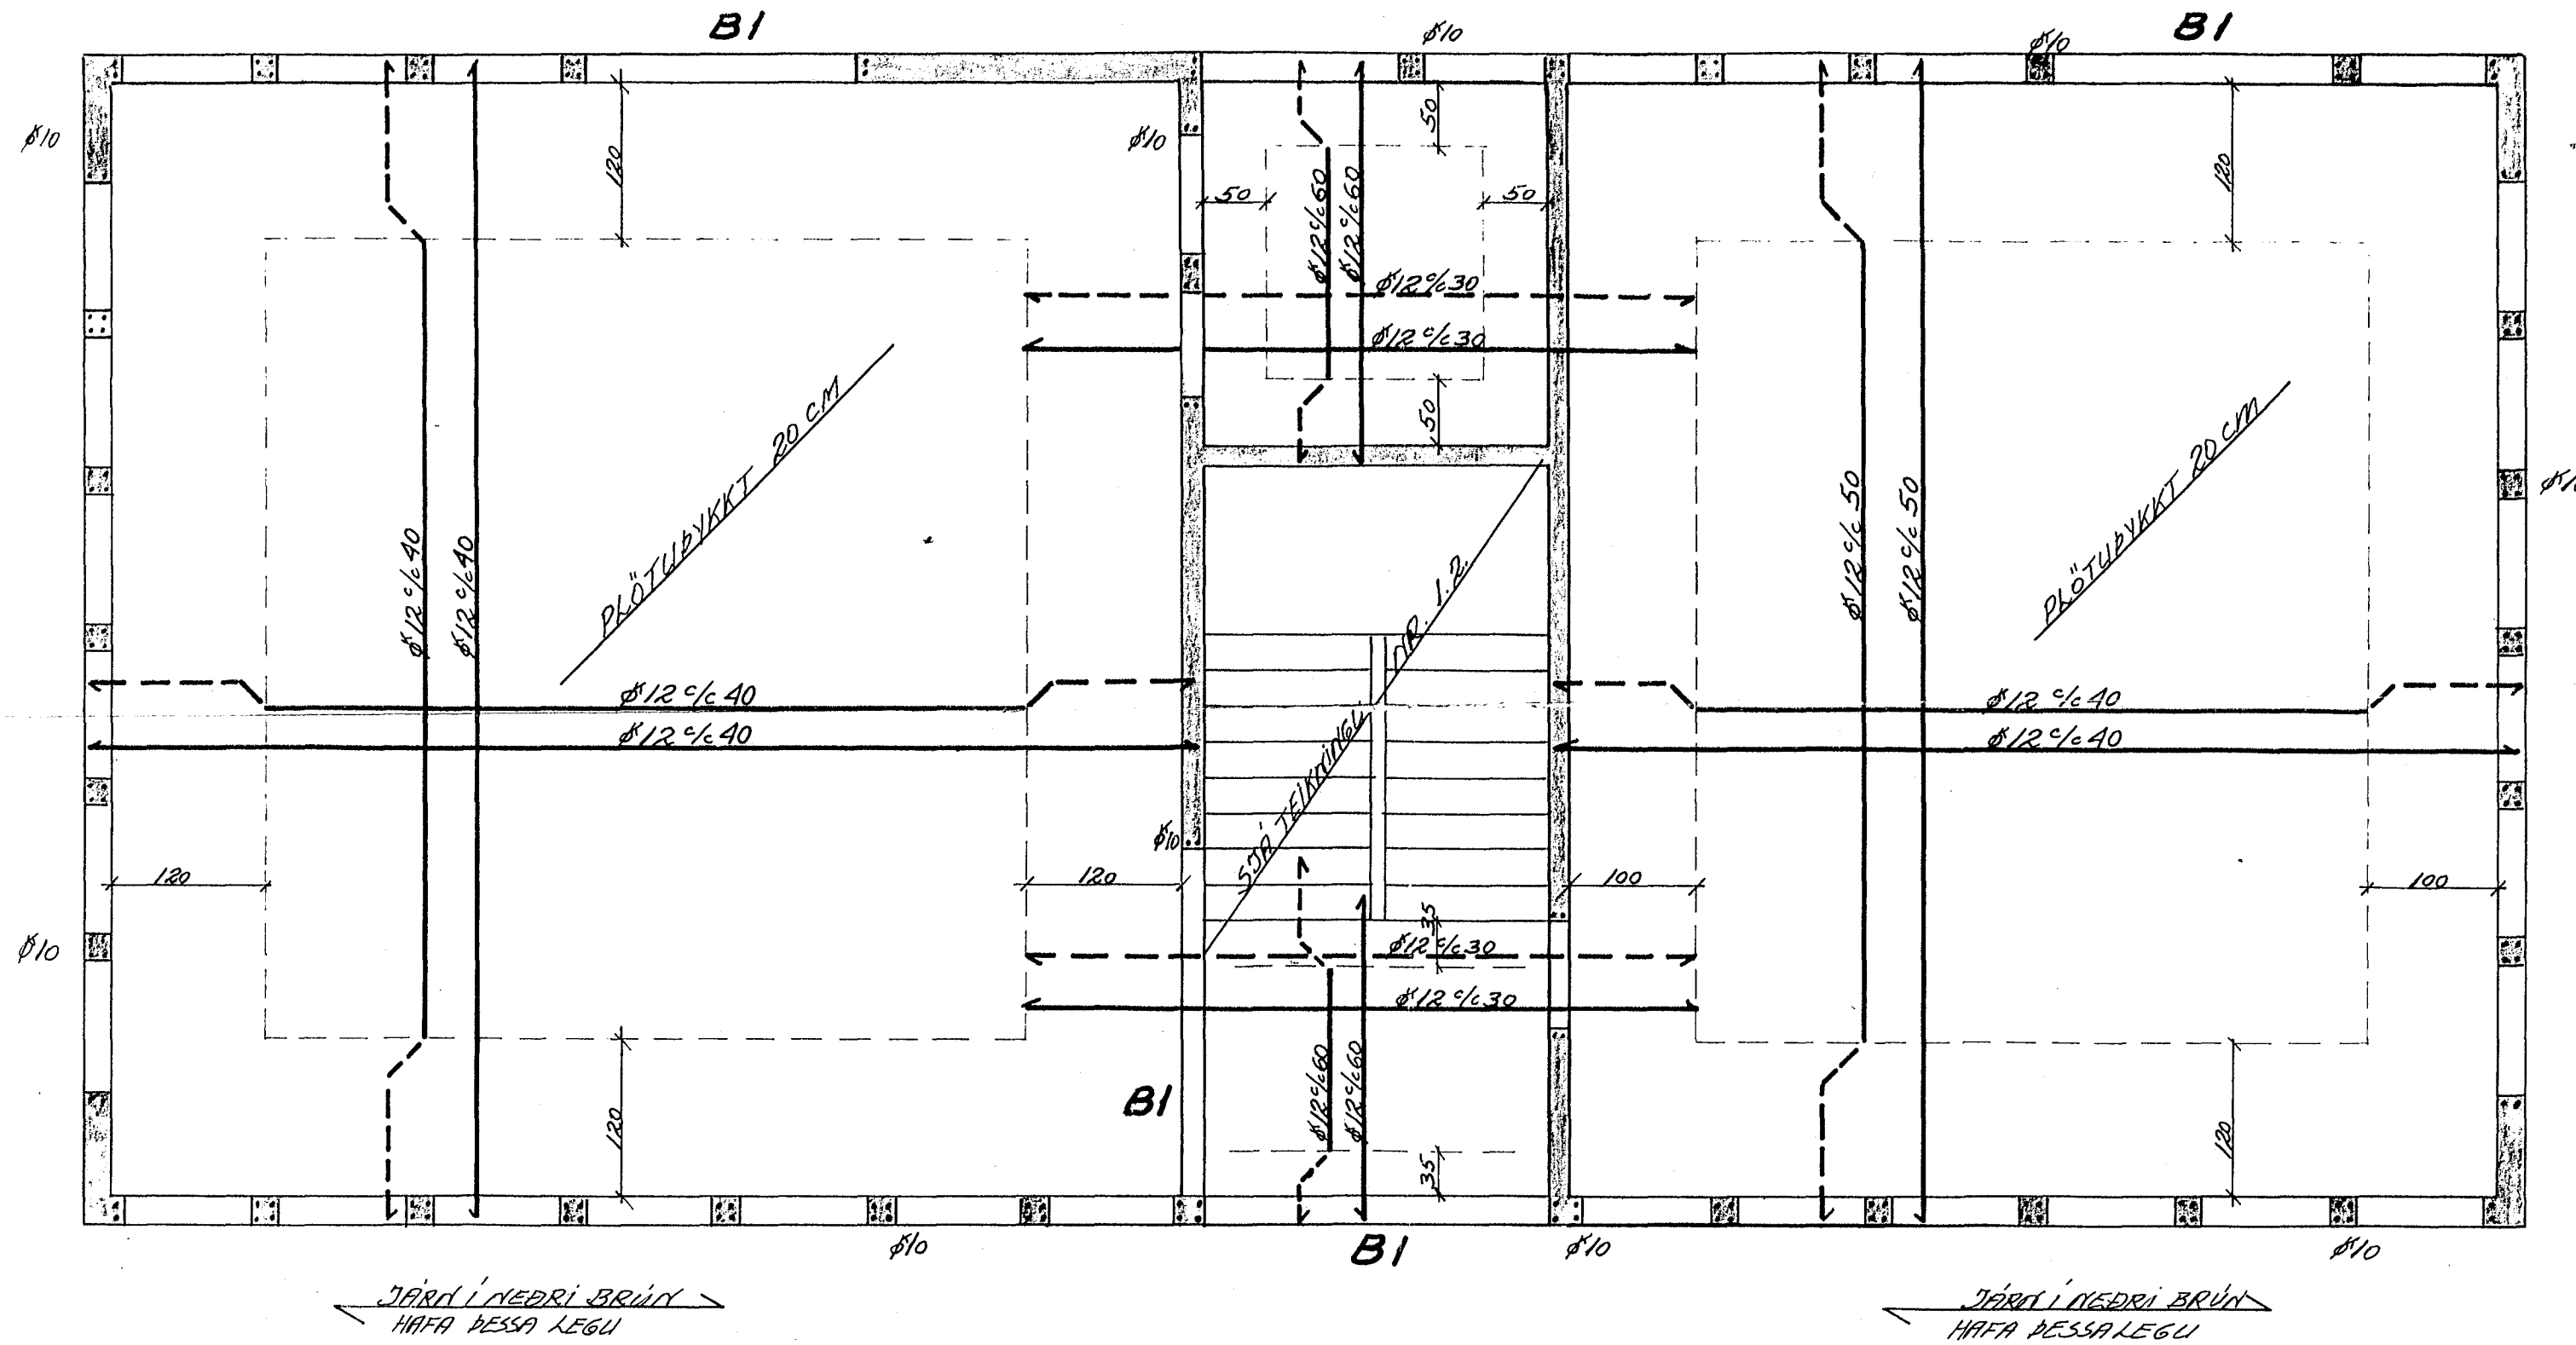

BITI BI SNID 1:20

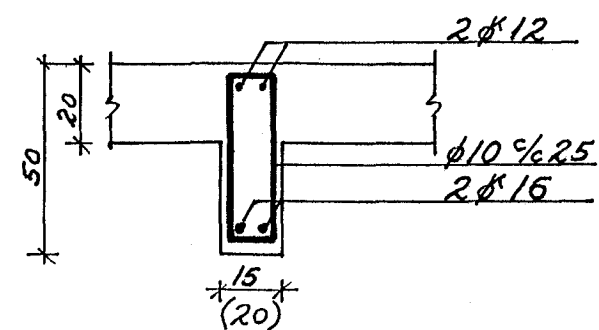

JÄRNALÖGN MED ÖPUM SJA TEIKN. 1.3.

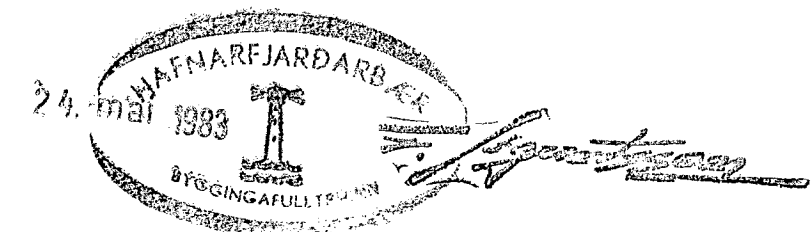

STAPAHAUN 4 HAFNARFIRÐI	HAFNARFIRÐI APRIL 1983
PLATA VFIR 2. HÆÐ JÄRNALÖGN	TEIKNING NR. 15. REIKN. H.P. TEIKN. H.P.
VERKFRÆÐISTOFA HALDÓRS HANNESSONAR REYKJAVÍKURVEGI 60 HAFNARFIRÐI s. 54355	