
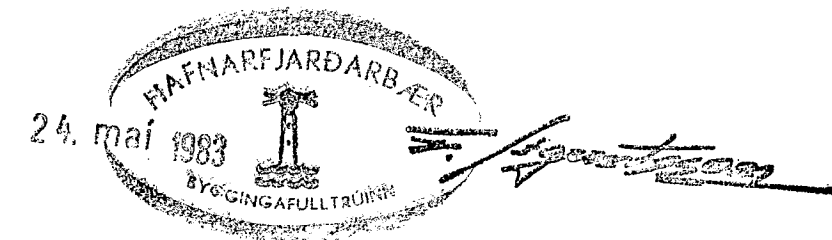


GRUNNMYND 1:50

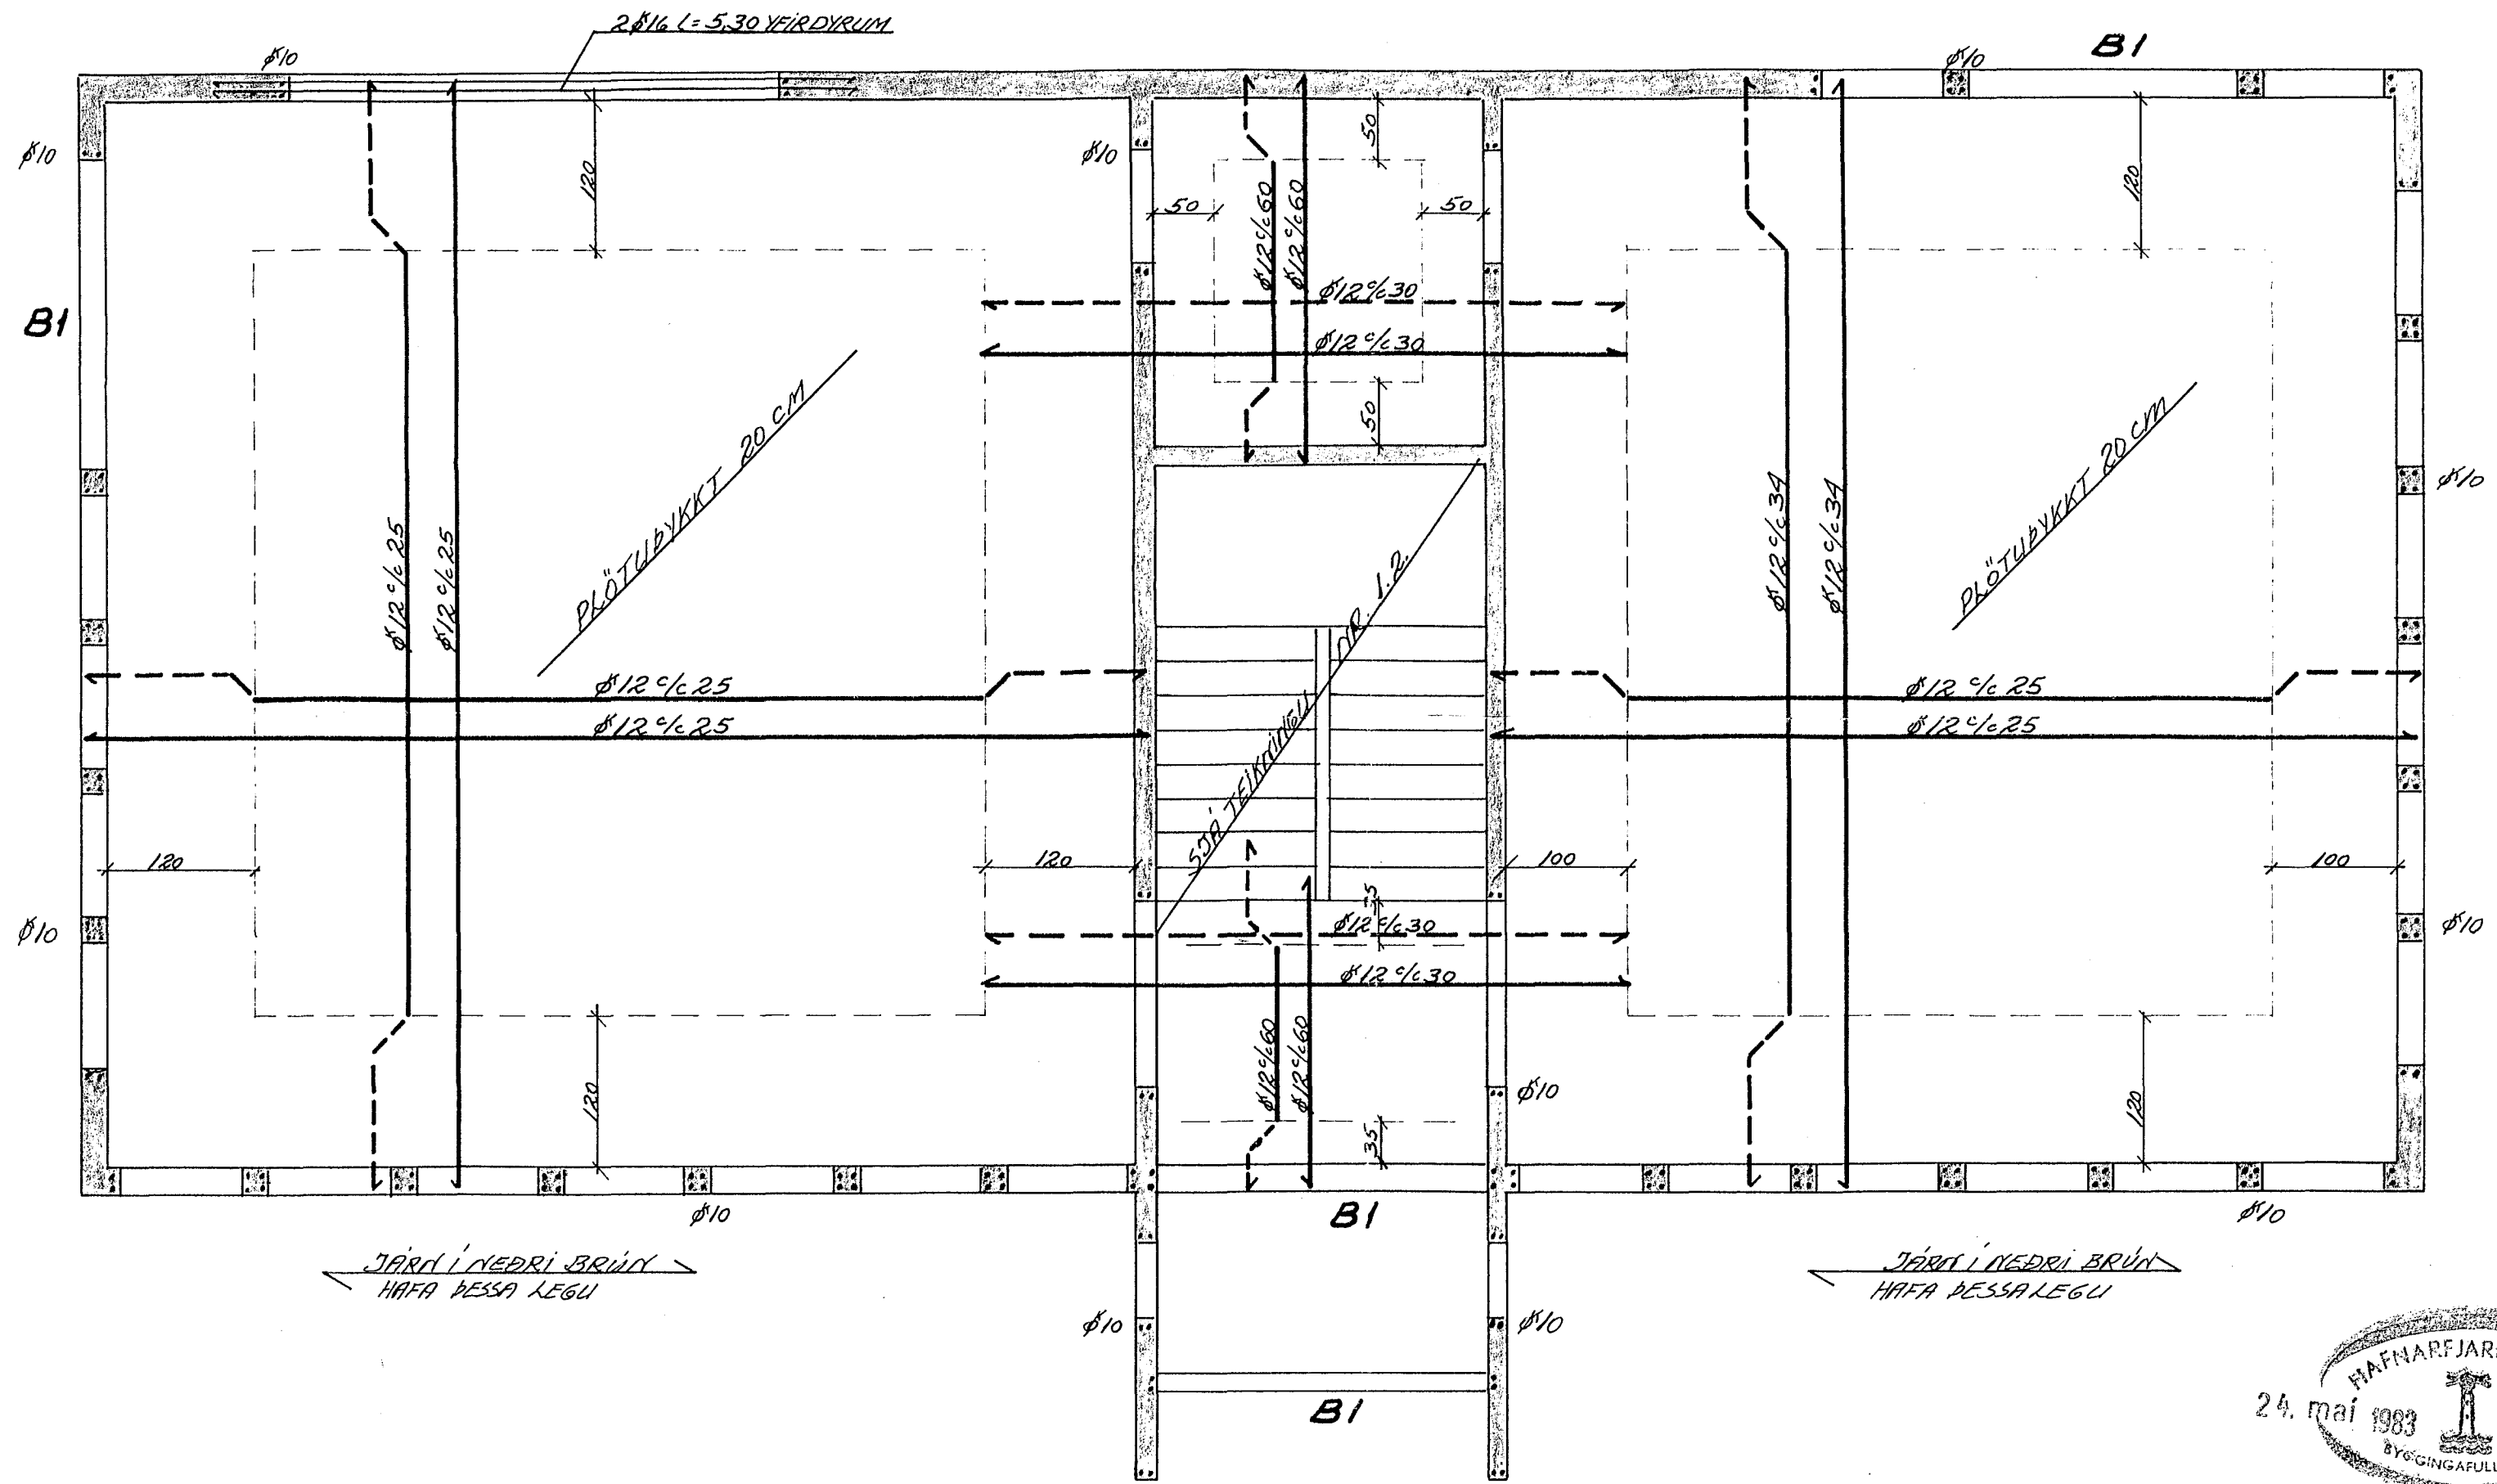

JÄRNALÖGN MED ÖPUM SJA TEIKN. 1.3.
B1: SJA 1.5

STAPAHRUN 4 HAFNARFIRDI	HAFNARFIRDI APRIL 1983
PLATA YFIR I. HÆÐ JÄRNALÖGN	TEIKNING NR. 1.4. REIKN. <i>[Signature]</i> TEIKN. <i>[Signature]</i>
VERKFRÆÐISSTOFA HALLDÓRS HANNESSONAR REYKJAVÍKURVEGI 60 HAFNARFIRDI s. 54355	