




BITI B1.1 ~ 1:50
1-03

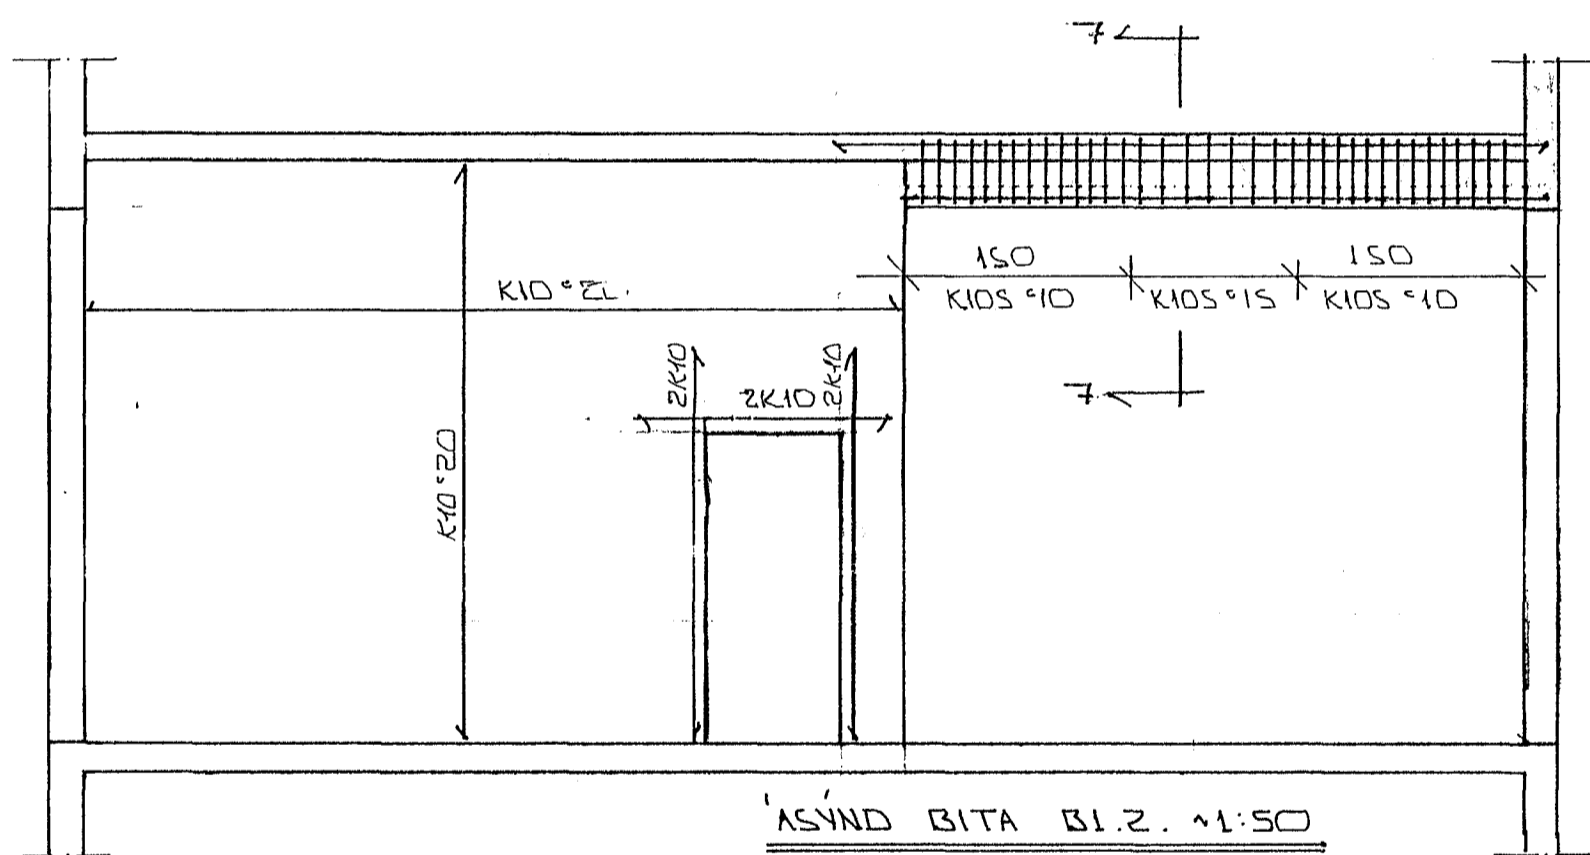


ASVND BITA B1.2. ~ 1:50

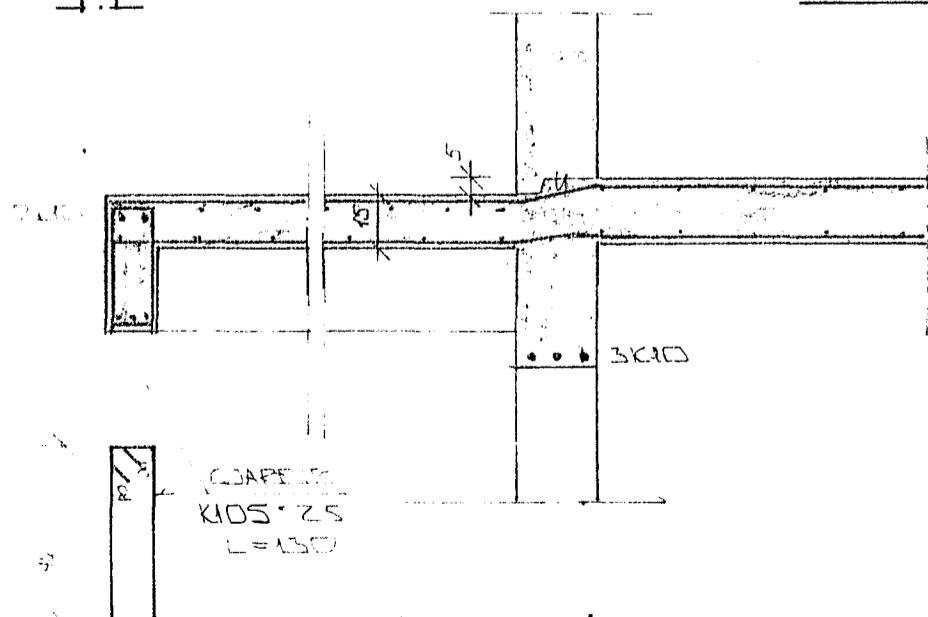


SNID 8 í SKYGGNI
1:20 1-03

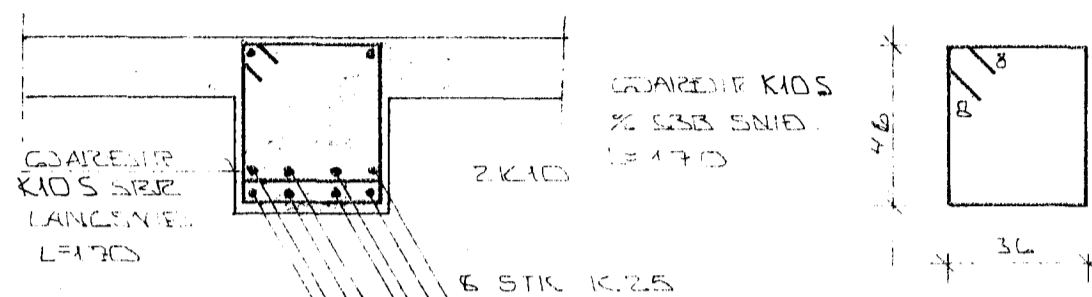


SNID 6 í BITA B1
1:20

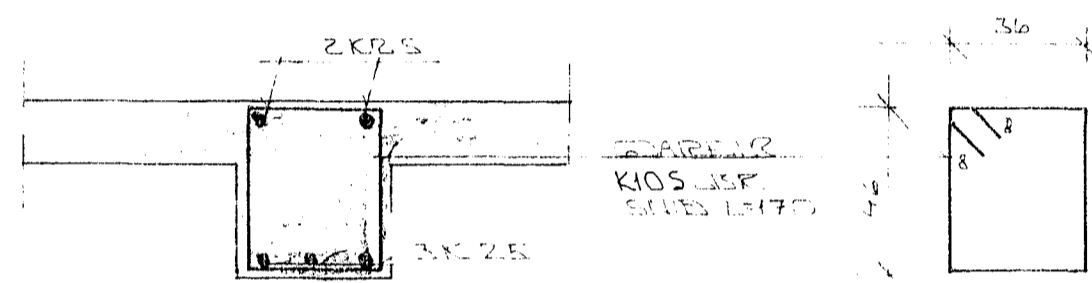

SNID 7 í BITA B1.2. ~ 1:20

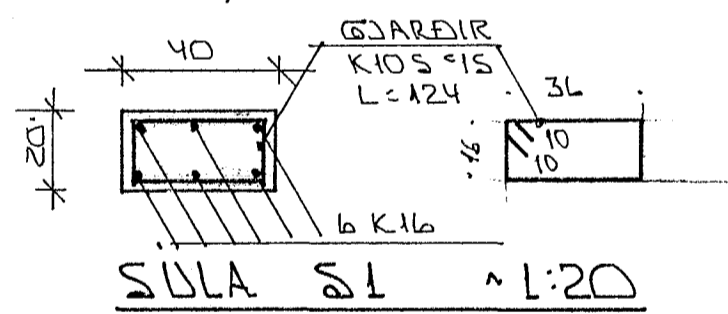

SILA S1 ~ 1:20

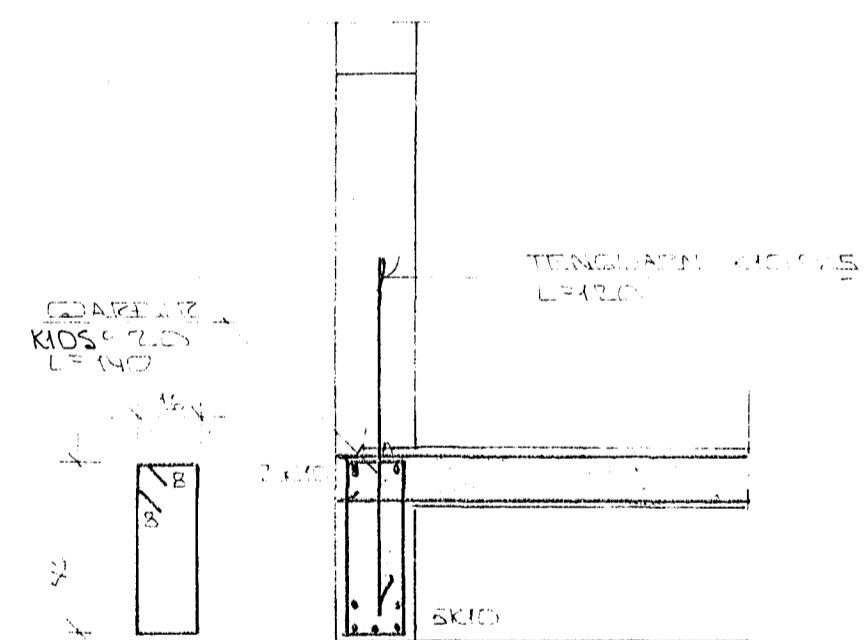


SNID 9 í BITA 3FIR GLUGGUM.
1:20 1-03

SKYRINGAR:

ALMENNASKYRINGAR SJA BL. NR. 1-01.
GRUNNAMYND BURÐARVIKIS SJA BL. NR. 1-04

21 NOV 1989

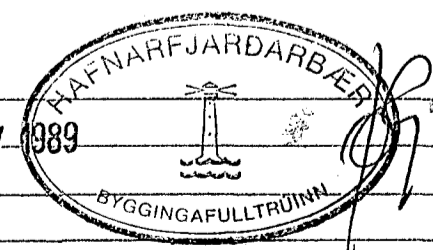

BR. NR.	DAGS	EDLI BREVTINGAR	SIGN.
STAPAHAUJN 5 HAFNARFJÖRÐUR			DAGS SEPT 89
BURÐARVIKIRI: SNID OG SERMYNDIR.			HANNA B
MÆLIKV. ~ 1:50 ~ 1:20			TEIKNAR 30
SIGURÐUR ÞORLEIFSSON TEKNIFRÆÐINGUR F.V.P.F.I.			VERK NR 8924
BYGGINGAFULLTRÚNN			BLAD NR. 1-05