




1/8 88 SQUJAD  
*[Signature]*

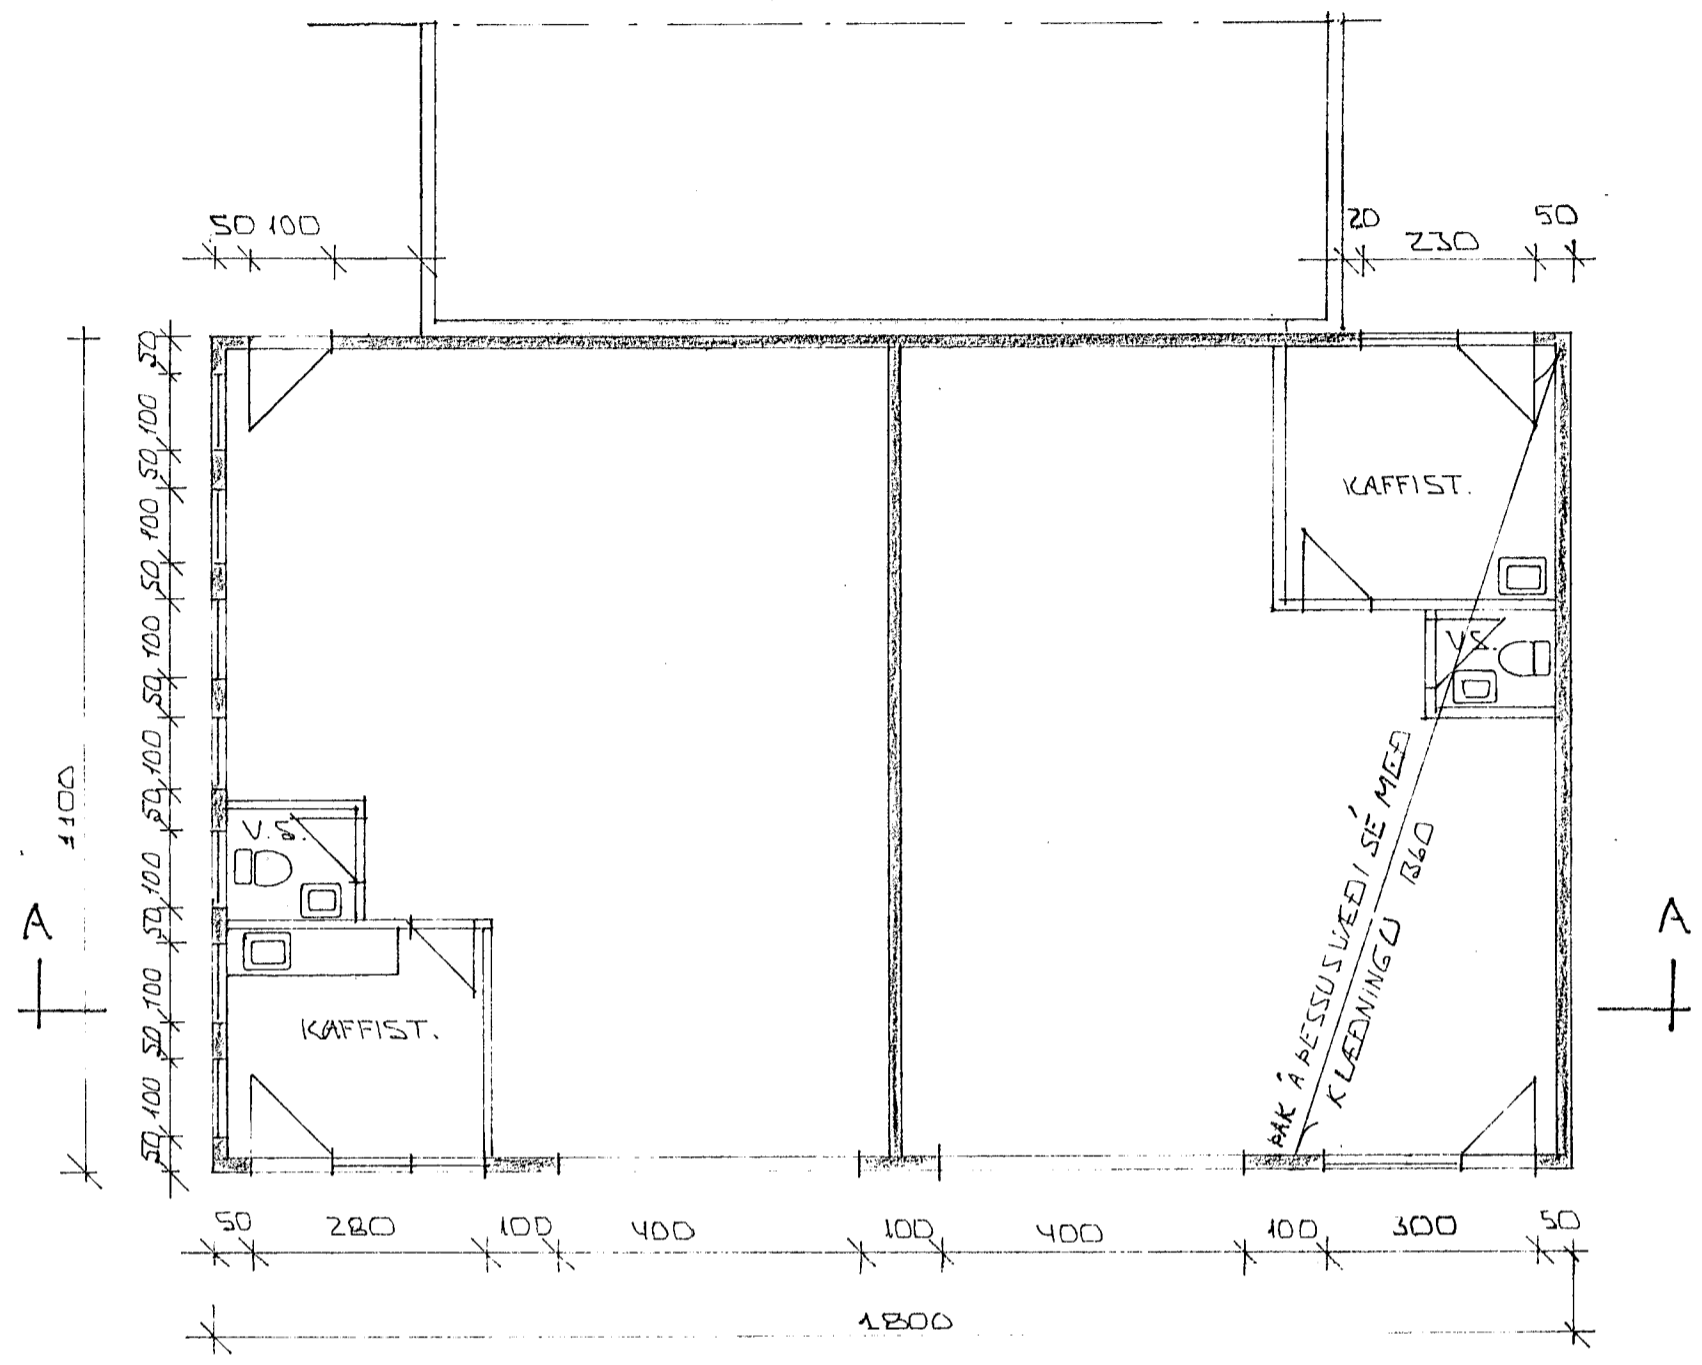


GRUNNMYND 1:100

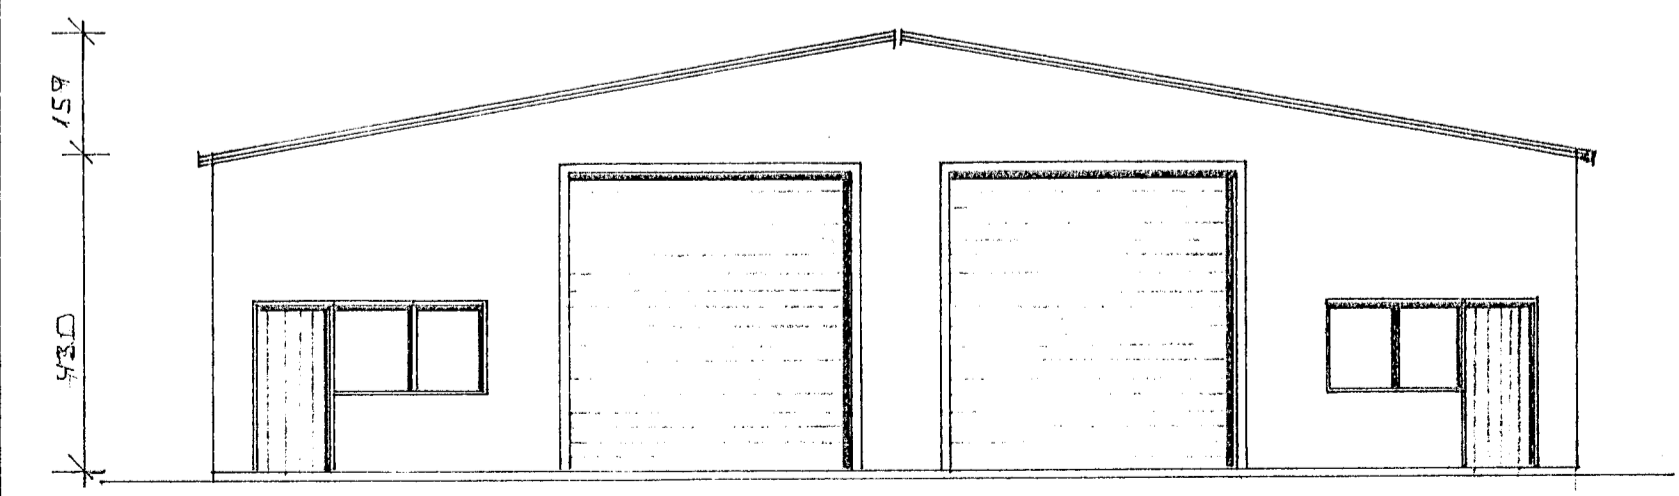


ÚTLIT SUÐUR 1:100

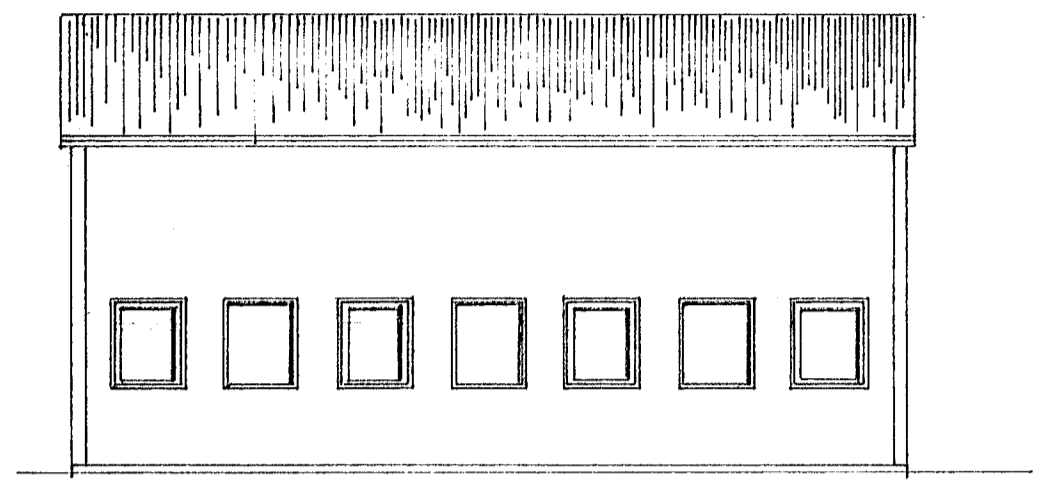


ÚTLIT VESTUR 1:100

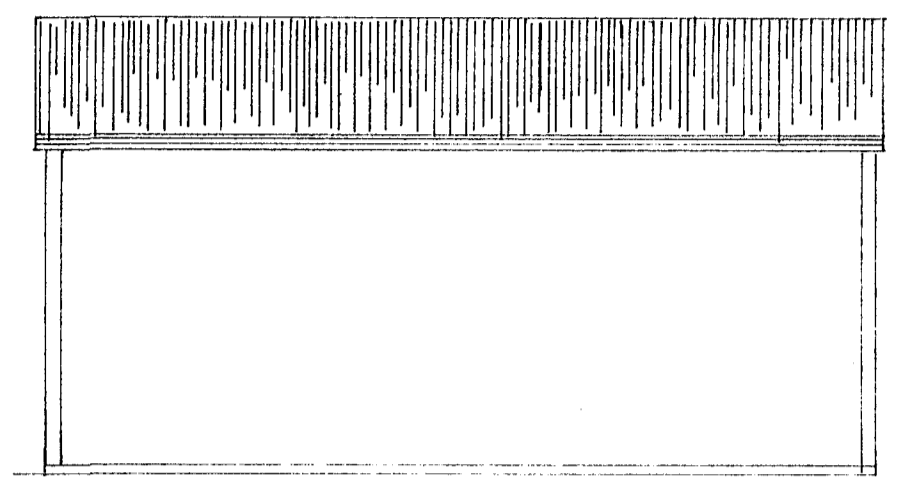


ÚTLIT AUSTUR 1:100

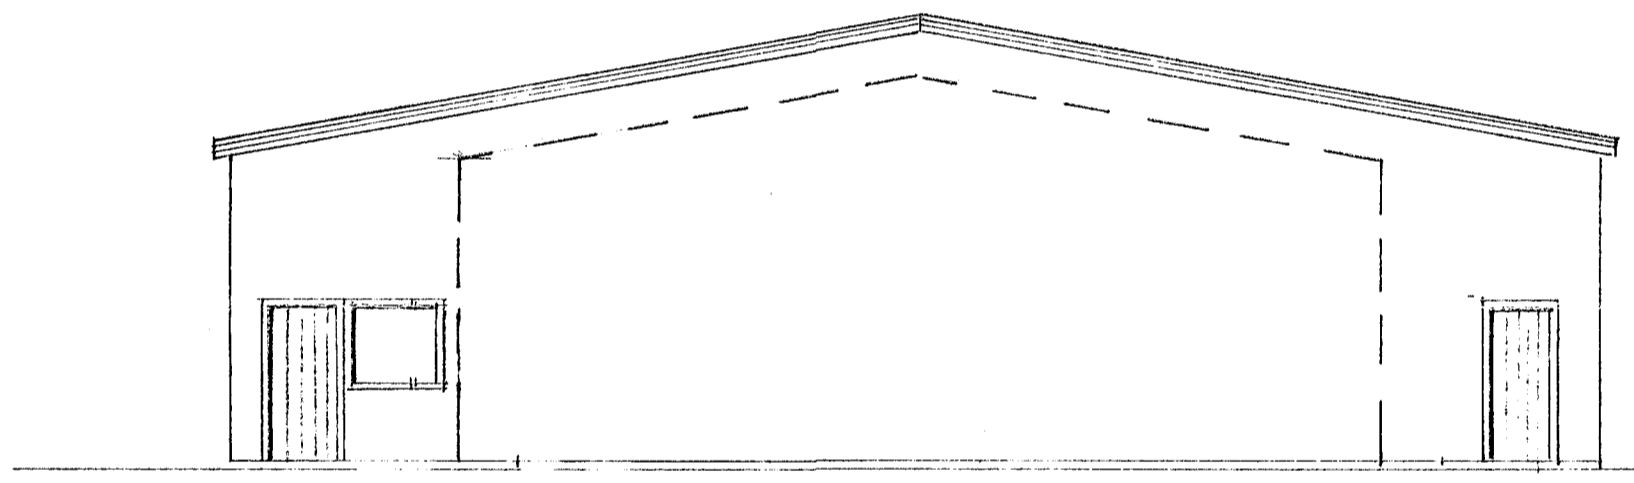

ÚTLIT NÖRÐUR 1:100

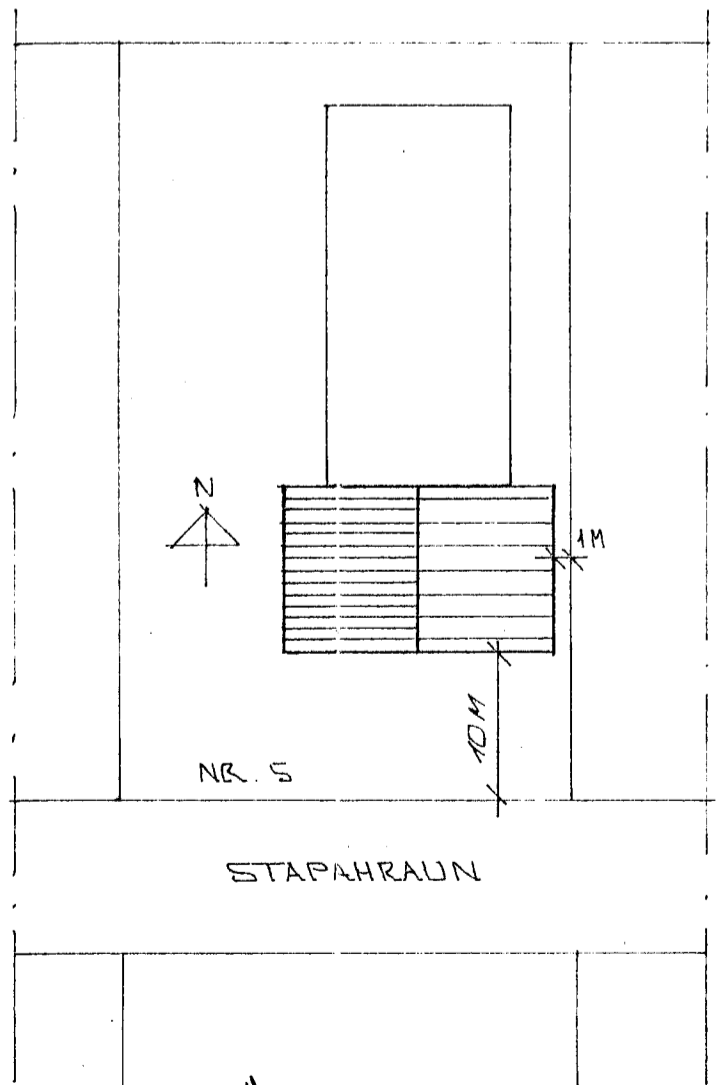

AFSTÖÐJMYND 1:500

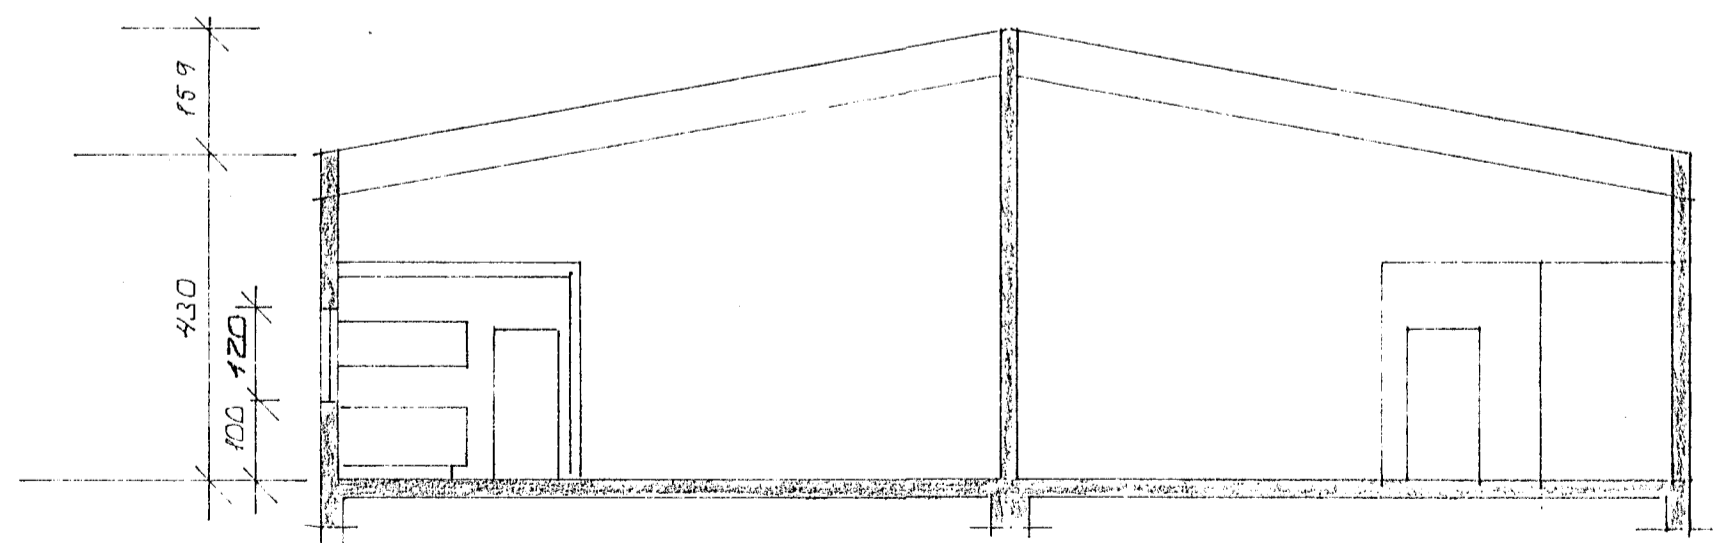

SNID A-A 1:100

BR. NR.	DAGS	EÐLI BREVTINGAR	SIGN.
		STAPA HRÁUN 5 HAFNARFIRÐI	DAGS 20.11.88
		GRUNNMYND - ÚTLIT	HANNA B.
		AFSTÖÐJMYND	TEIKNAD
		MÆLIKV. 1:100S 1:500	VERK NR. 8719
		SIGURÐUR ÞORLEIFSSON	BLAD NR.
		TEKNIFRÆÐINGUR F.T.F.I.	