
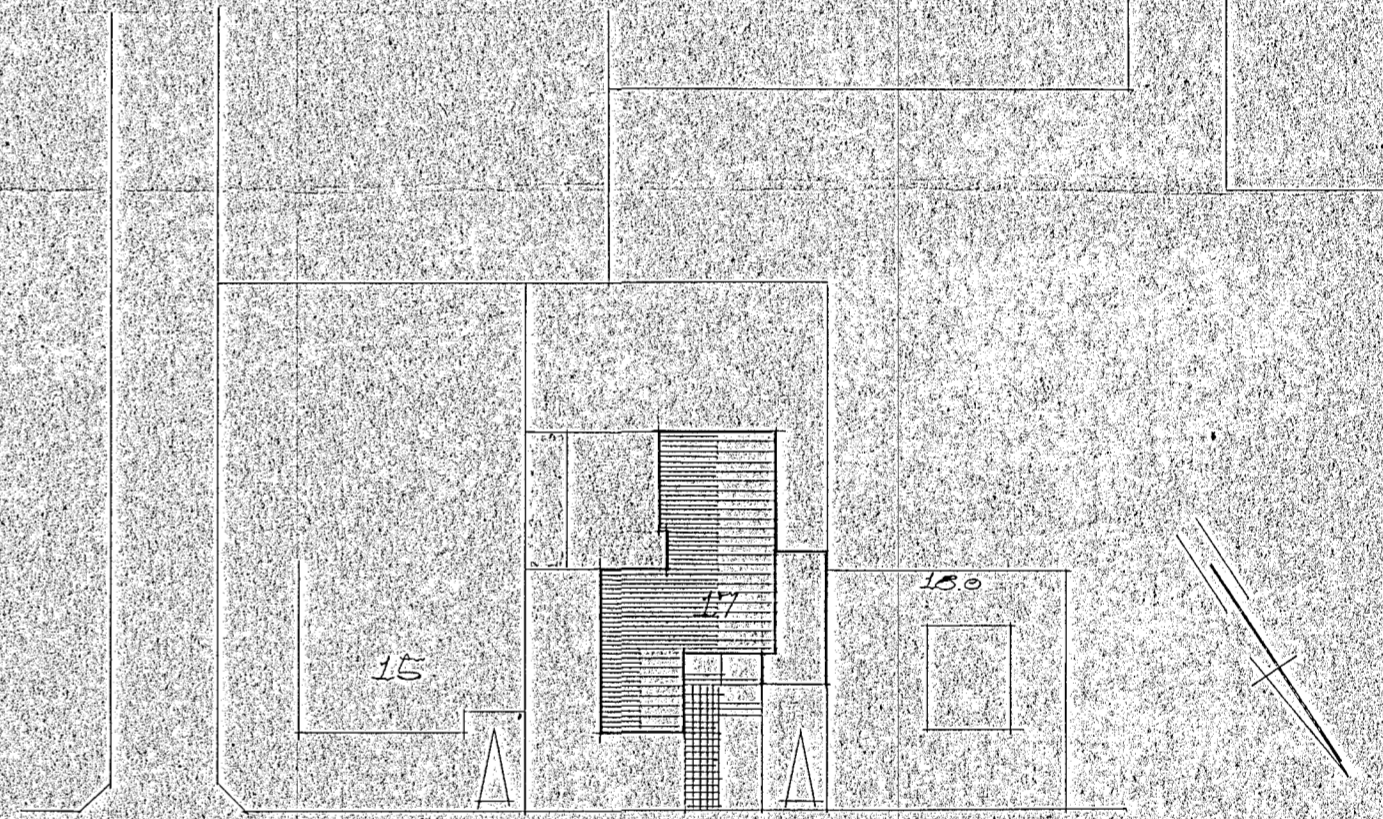
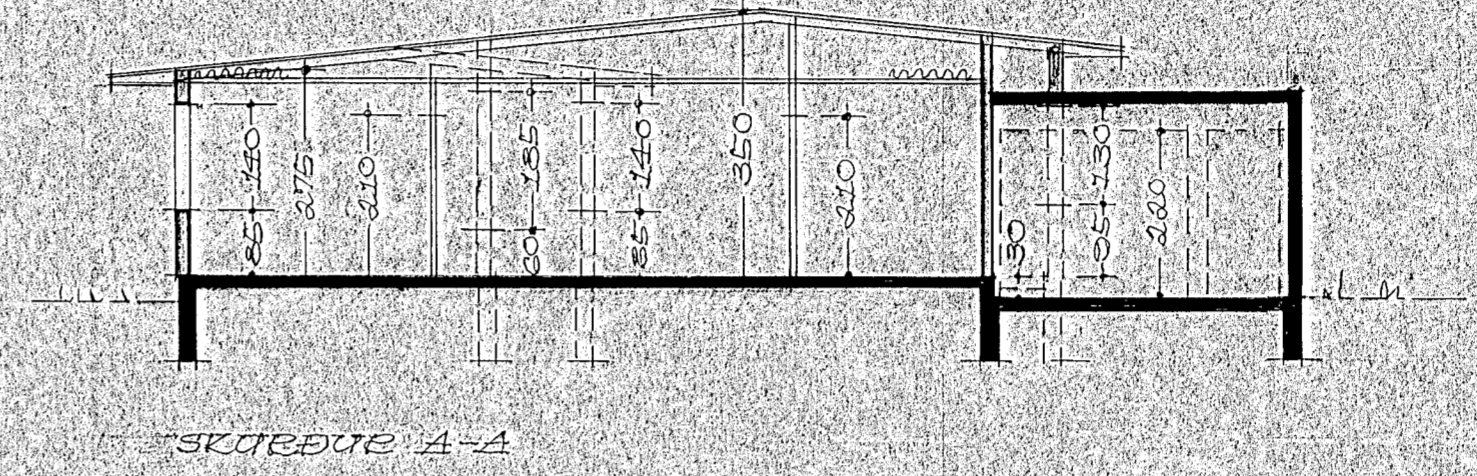


Samþykkt á fundi bygginga-
nefndar þ. 29/5/1968
BYGGINGAVALTRUINN
I HAFNAFIRÐI
[Signature]

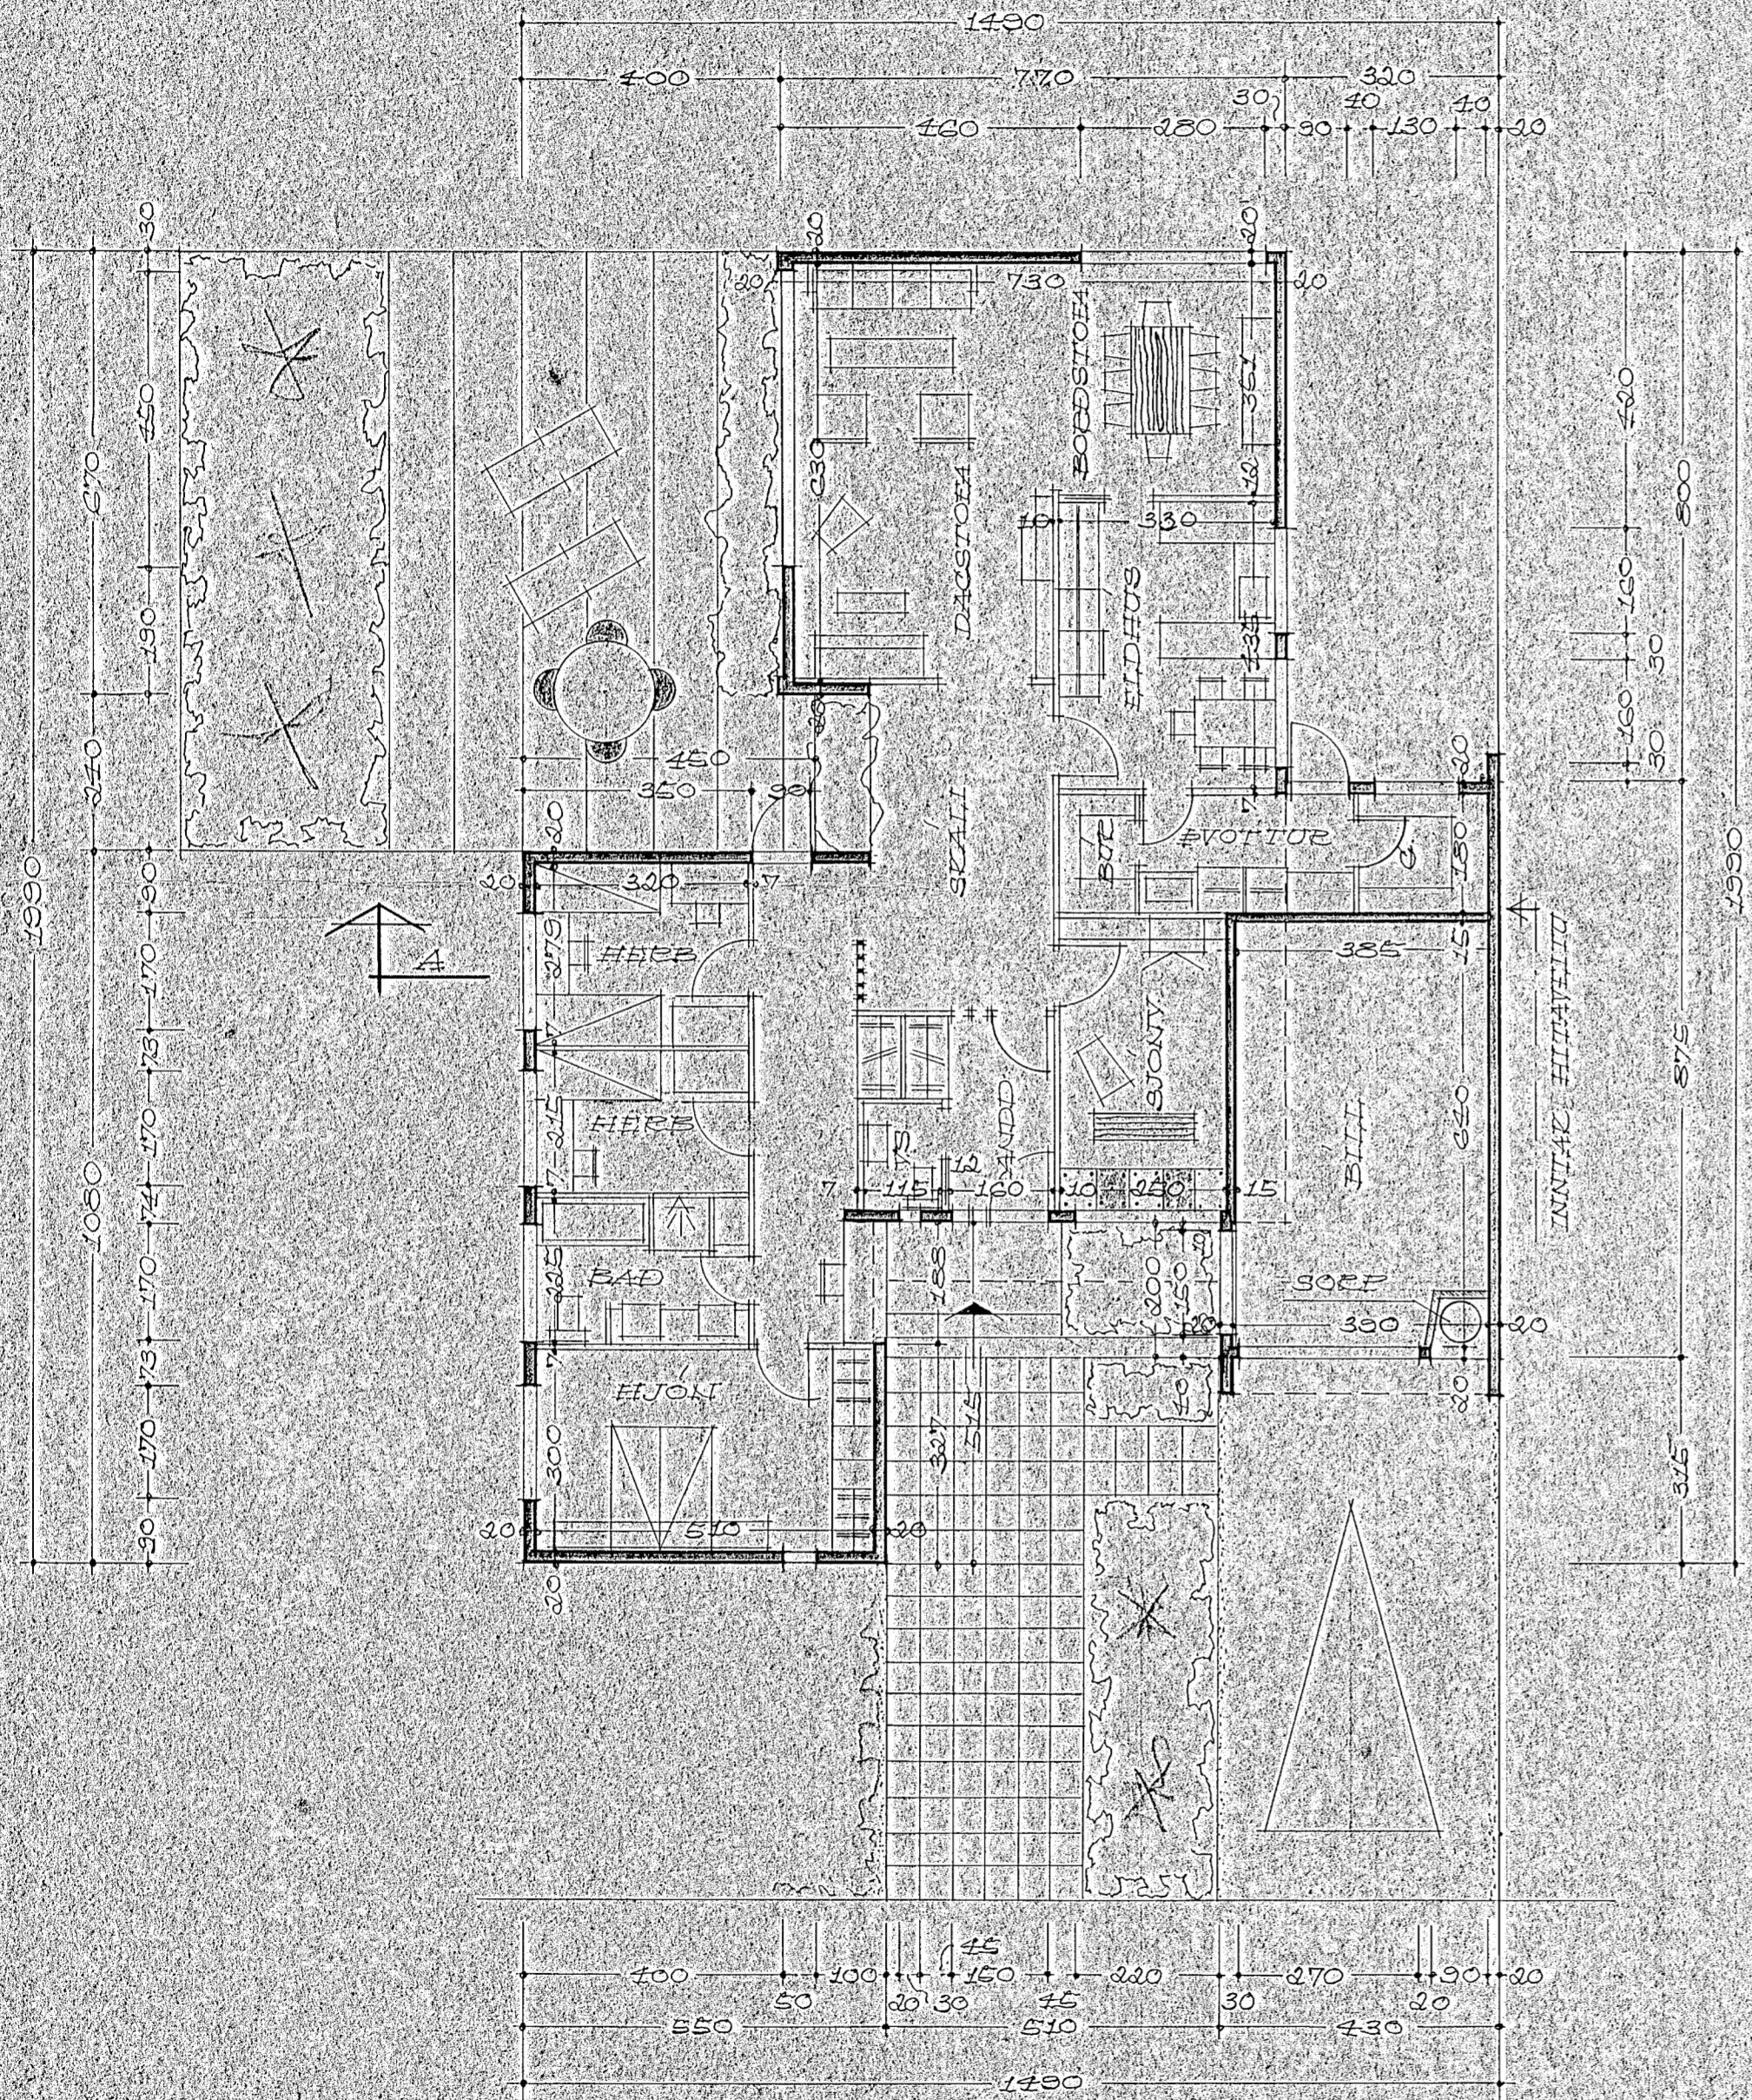

AFSTÖÐNAFND M 1:500
FLATAFMAL HÚSS 165,82 M²
—||— BILSTOFUS 27,08 M²

VERKEFNI SVÖLUHRAUN NR. 17	MÁL 1:100	DAGS MÁI 68	NR.
TEIKN.	BR.	JULI 68	
SÁMÐ. <i>[Signature]</i>			
TEIKNISTOFA KJARTANS SVEINSSONAR SKULAGÖTU 63 SJÓMI 16534			