



A2 1:20

B2 1:20

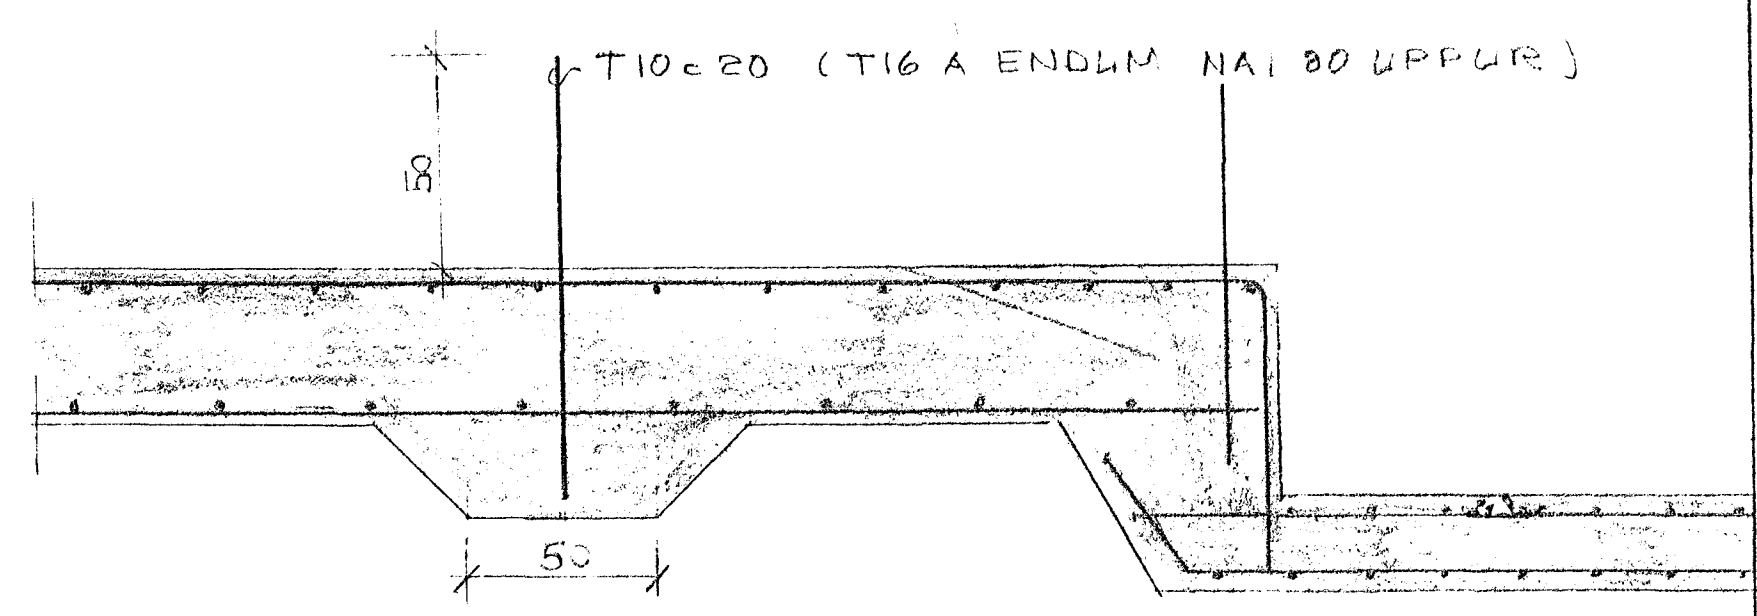

C2 1:20

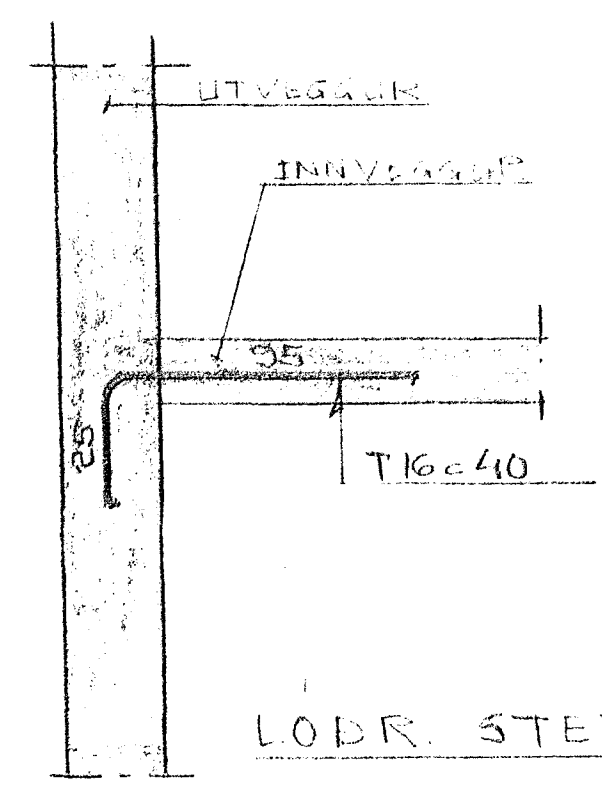

LODR. STEYPLUSKIL I FJALLARA  
1:20

STRANDGATA 31 HAFNARFI  
BLAD 2 UNDIRSTOÐUR  
HAFNARFI 07 4-66  
Björn Þ. Ólafsson  
BYGGINGAVERKFRÆÐINGAR