

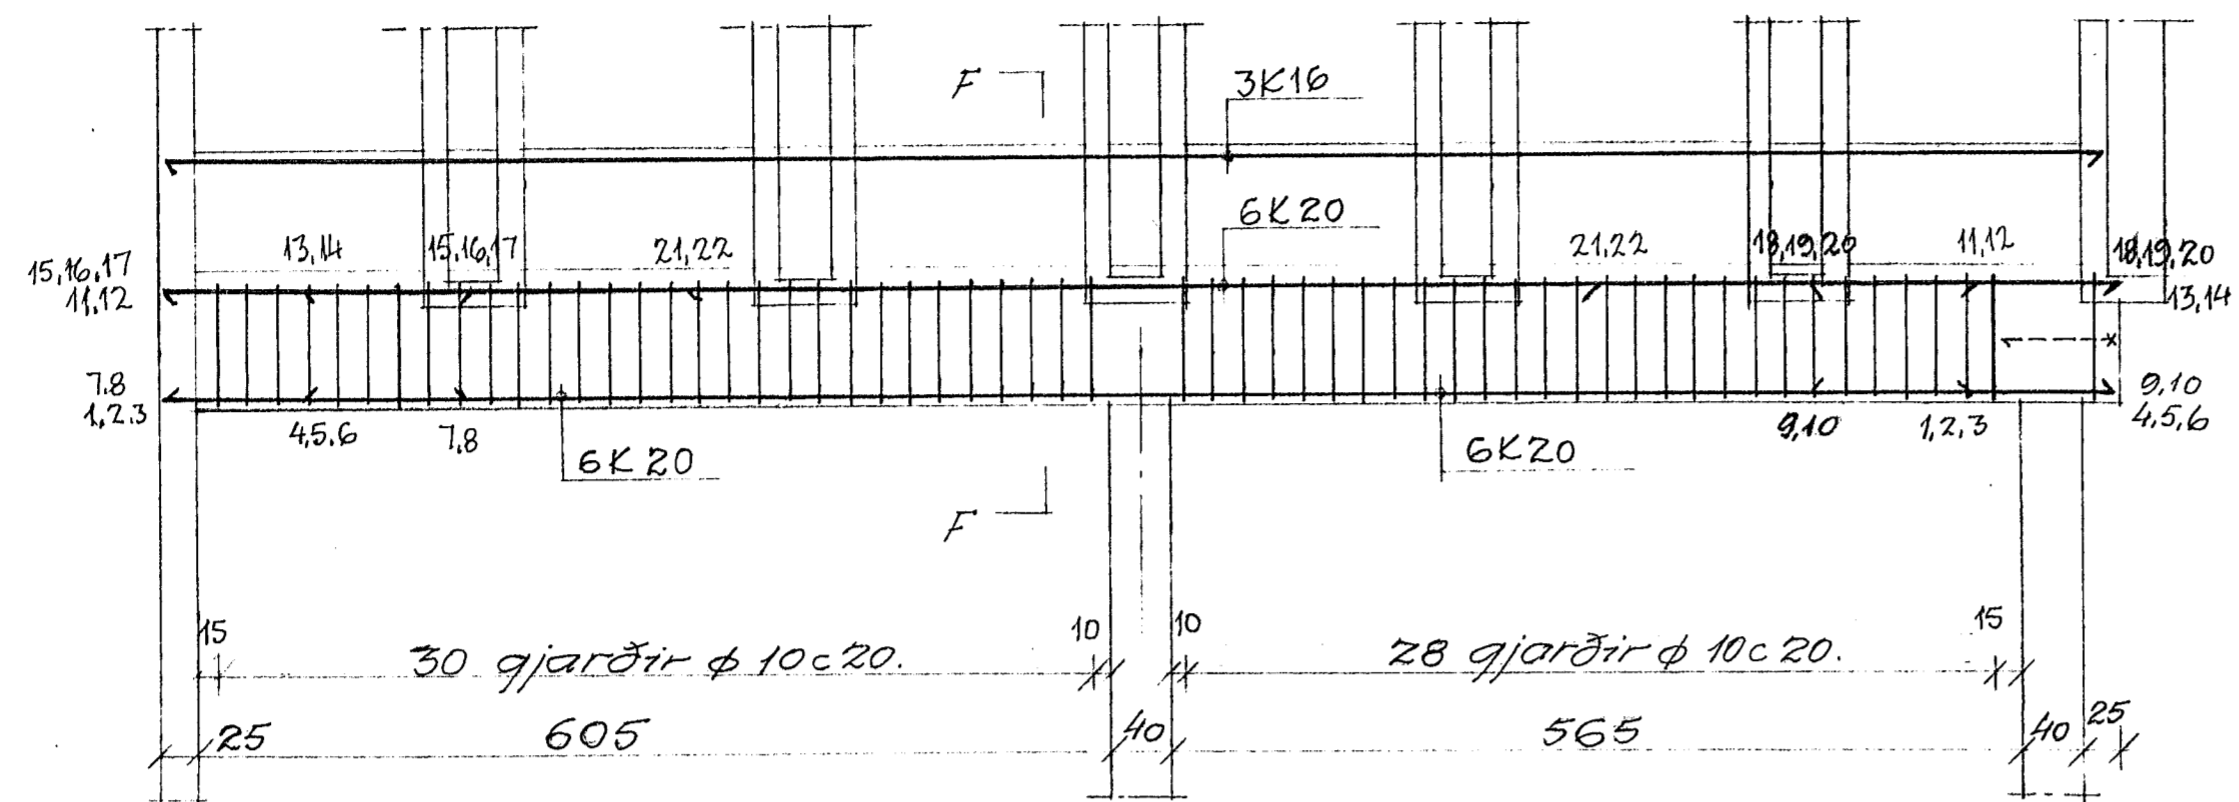
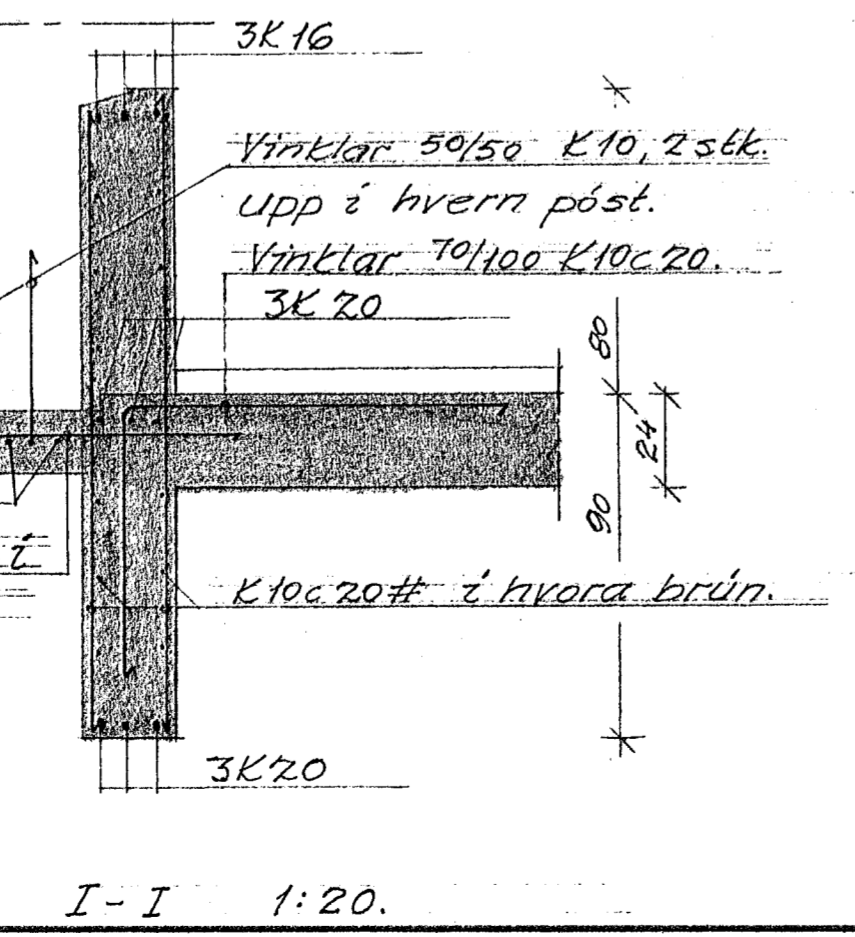
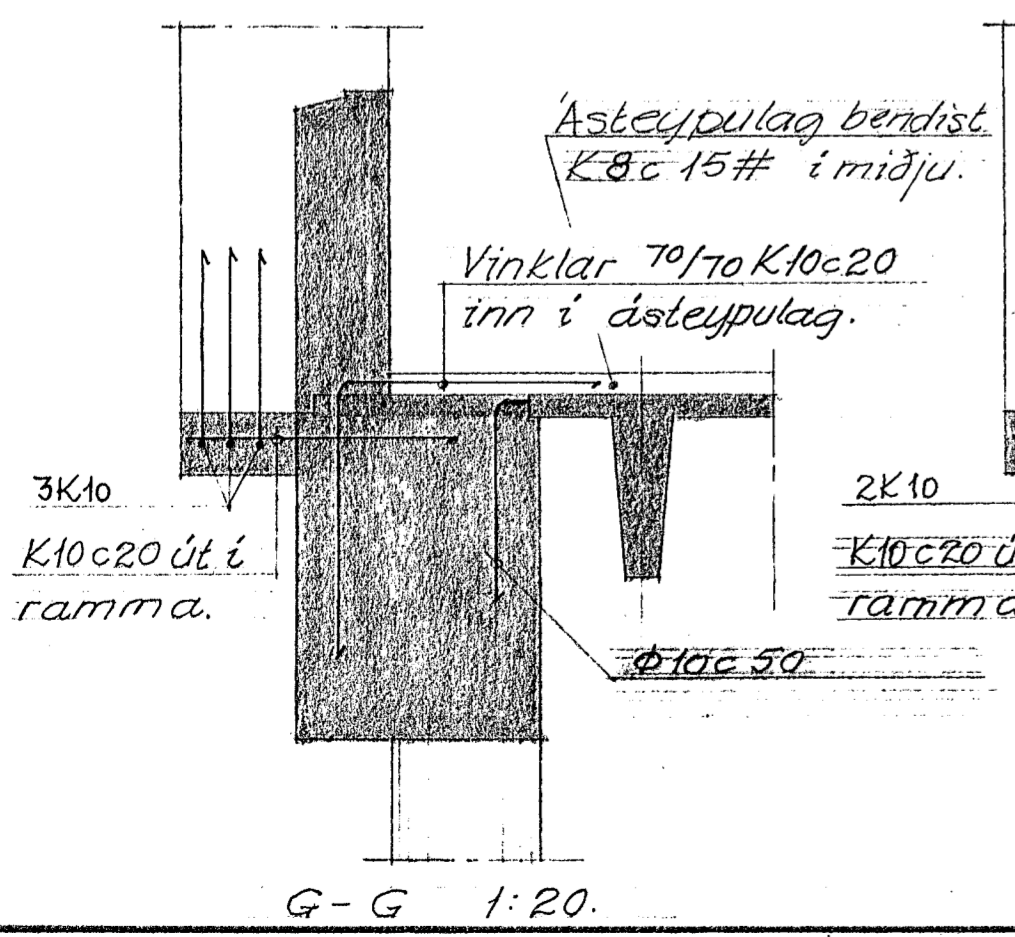
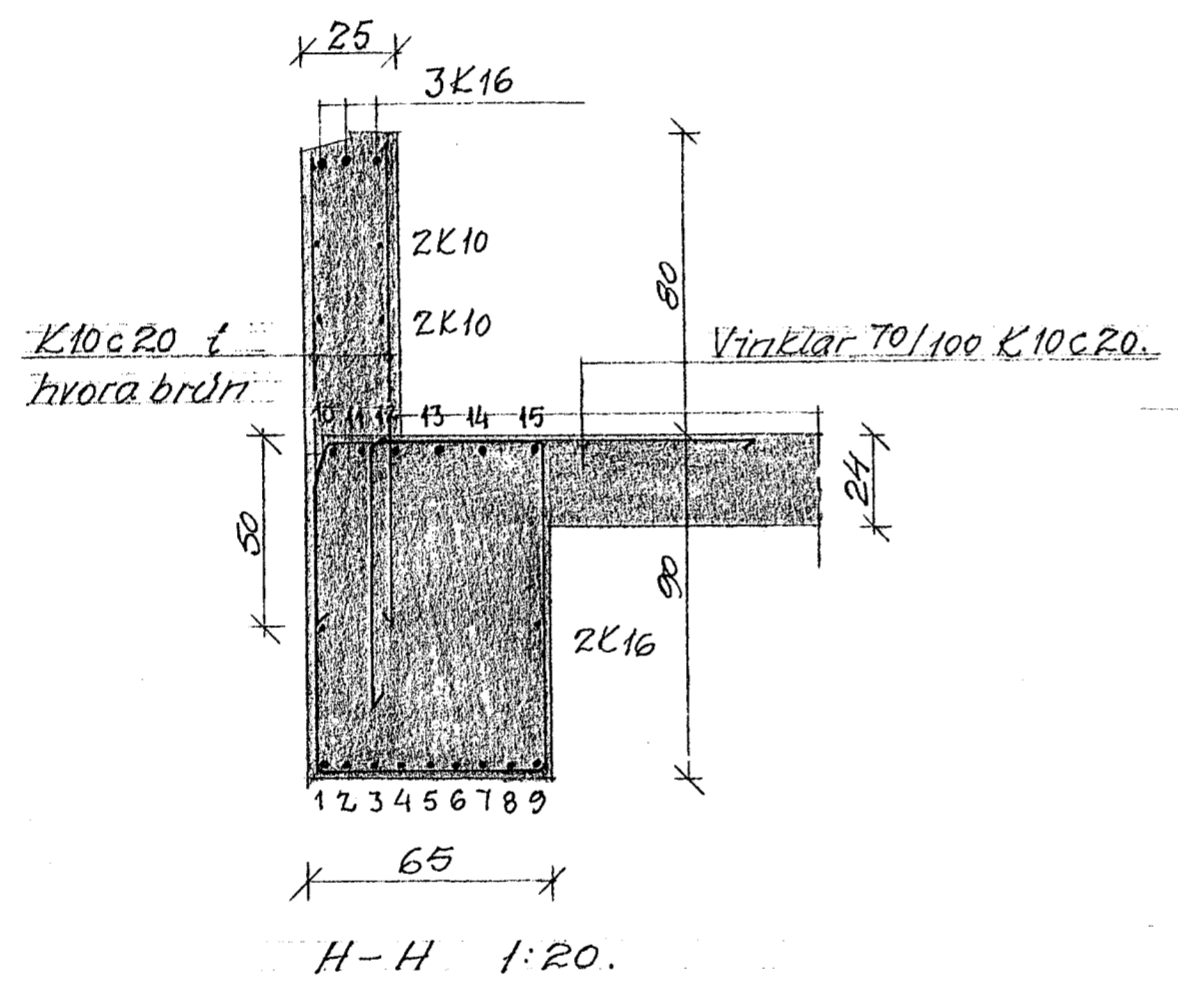


Biti B2. 1:50.

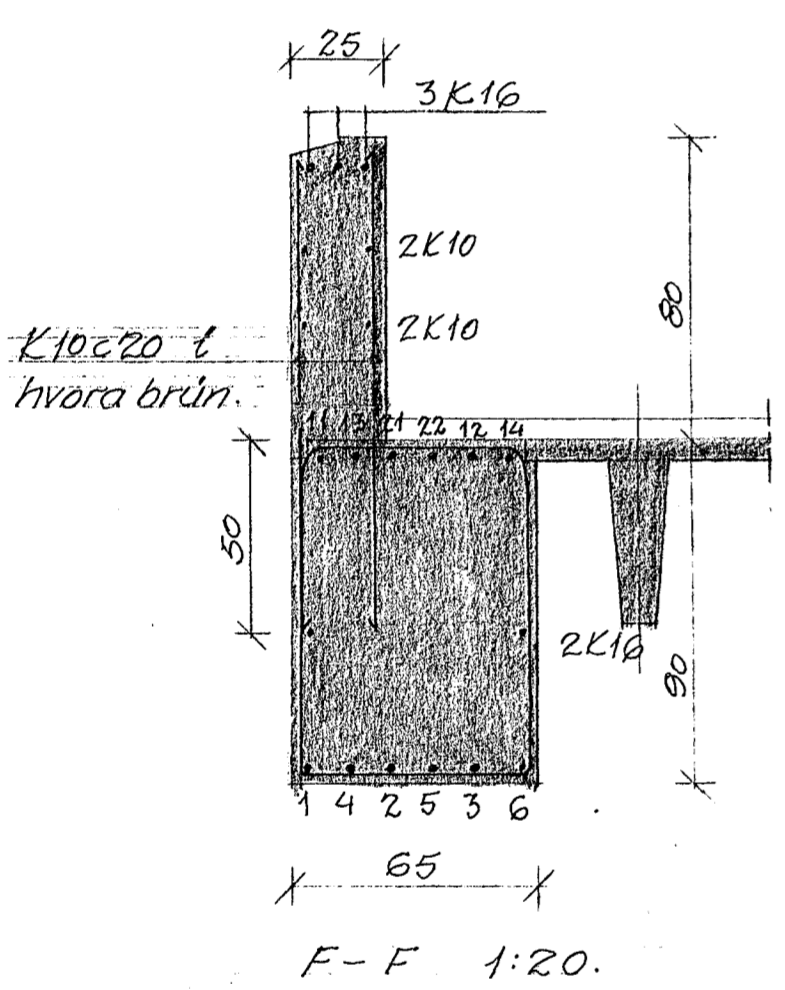

Biti B3. 1:50.

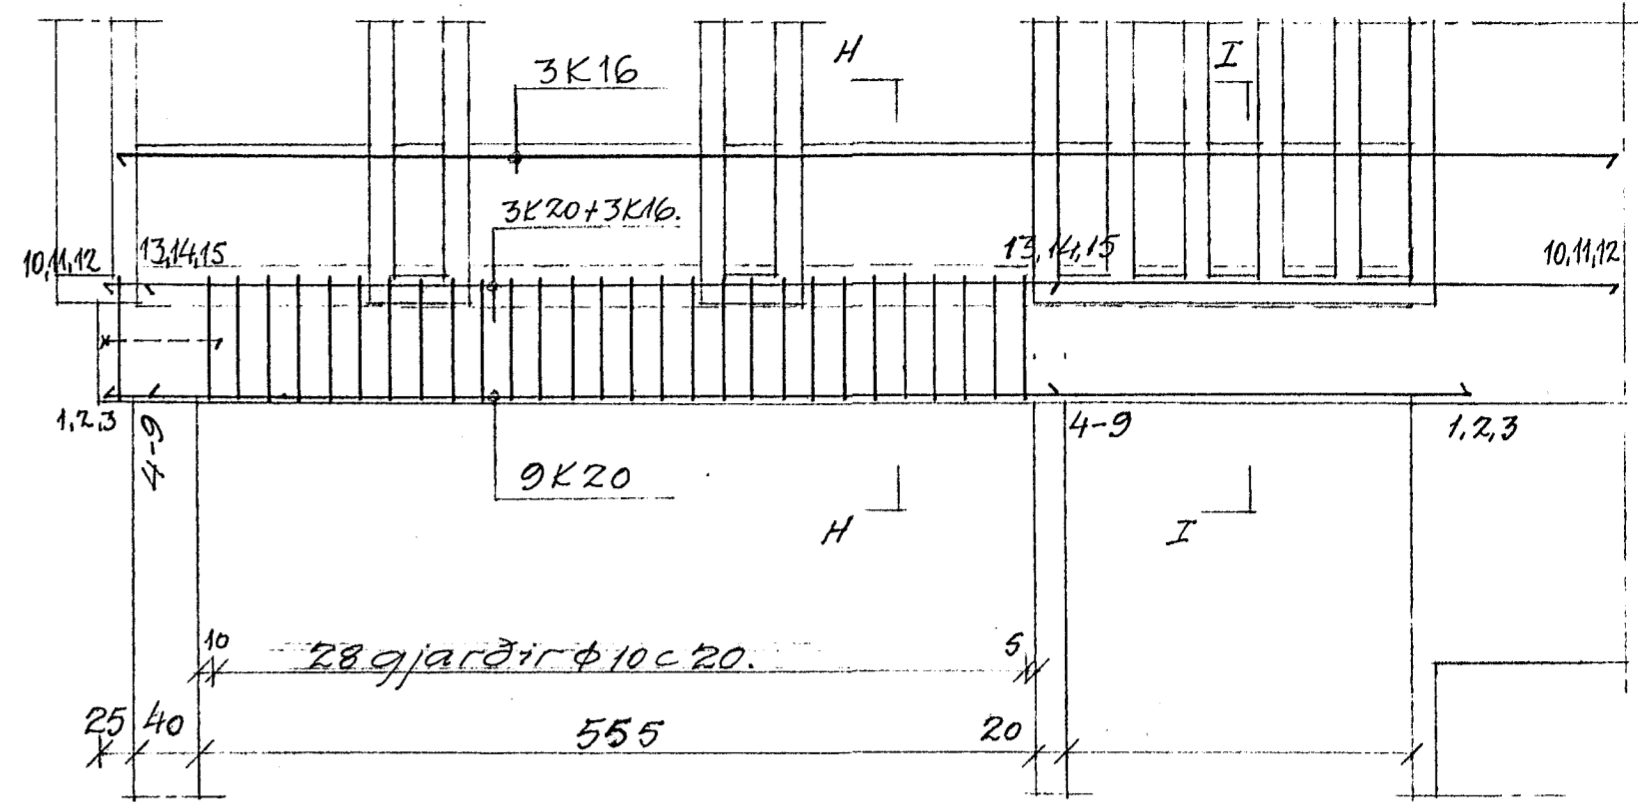

86	φ10	340	28	Gj.	
61					
600	K16	600	3	13,14,15	B3
1200	K20	1200	3	10,11,12	
600	K20	600	6	4,5,6 7,8,9	
1000	K20	1000	3	1,2,3	
86	φ10	340	58	Gj.	
61					
600	K20	600	2	21,22	B2
200	K16	200	6	15,16,17 18,19,20	
1200	K20	1200	4	11,12 13,14	
200	K16	200	4	7,8 9,10	
1200	K20	1200	3	1,2,3 4,5,6	
Gerð		Evrnmal Lengd Fjöldi Merki Staður.			
		STRANDGATA 33 HAFNARFIRDI. SAMVINNUBANKINN.			
		LOFT YFIR 1. HÆÐ. BITAR OG SNIÐ.			
BR	DAG	BREYTING Á	LEGA	USKR	
BRAGI ÞORSTEINSSON EYVINDUR VALDEMARSSON BYGGINGAVERKFRÆÐINGAR MVI SUDURLANDSBRAUT 2 - Sími 37583			REYKJAVÍK Þ. 22-9-'75.		KVARDI 1:50, 1:20
TEIKN.	REIKN.	VERK	BL. NR.	BR.	
ATH.	SAMP.	7524	7		

