
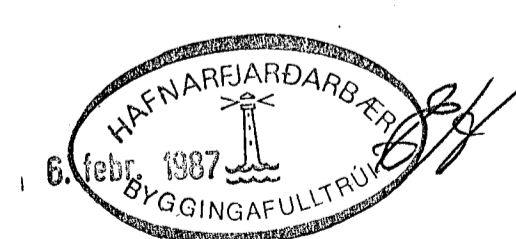
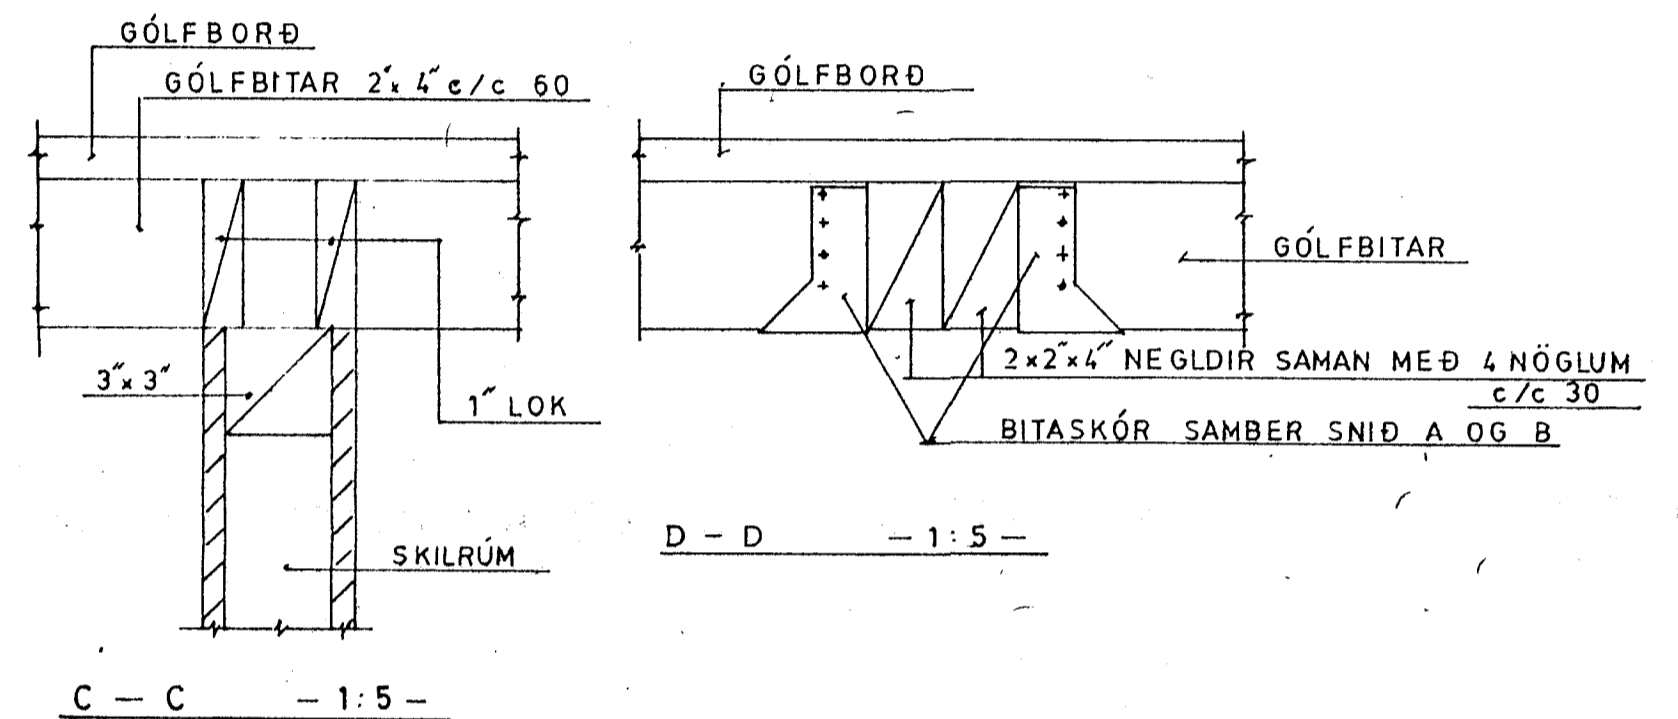


HÁALOFT. GRUNNMYND. -1:20-

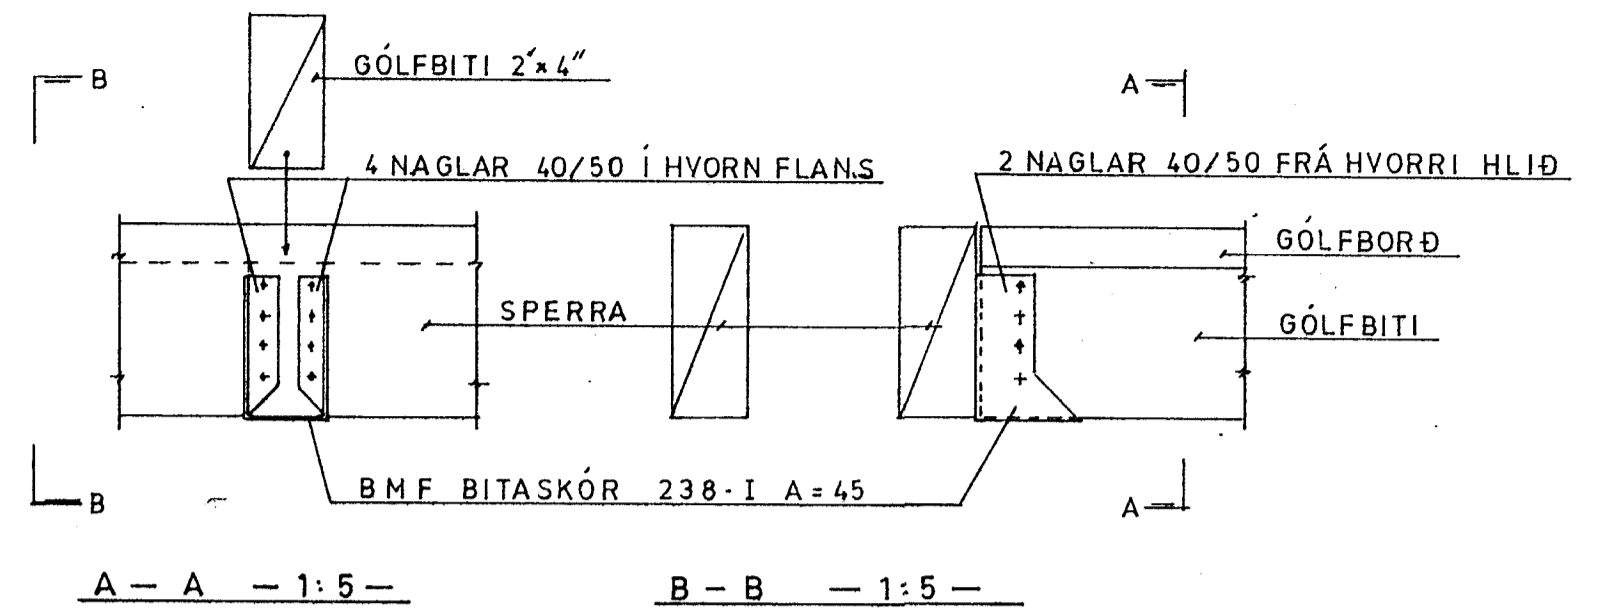

						DAGHEIMILI OG LEIKSK.		
						STADARHVAMMI / HAFNARFIRÐI		
						L23		
						HÁALOFT. GERÐ 1.		
BR	DAO	BREYTING Á	LEGA	USKR	REYKJAVÍK D. 24.11.86	KVARDI 1:20 1:5		
BRAGI ÞORSTEINSSON					TEIKN.	REIKN.	VERK	BL. NR.
EYVINDUR VALDEMARSSON					ATH.	SAMP.	8634	8
BYGGINGARVERKFRÆÐINGAR CIVILENGINEERS MVI FHV BERGSTADASTRÆTI 28B REYKJAVÍK SIMAR 27299 27314								