


SNID C-C.


PAKÁSFESTING
T.D. BMF GERÐ 210
NEGLING 2x4 STK.
40/40 KAMBSAUMUR

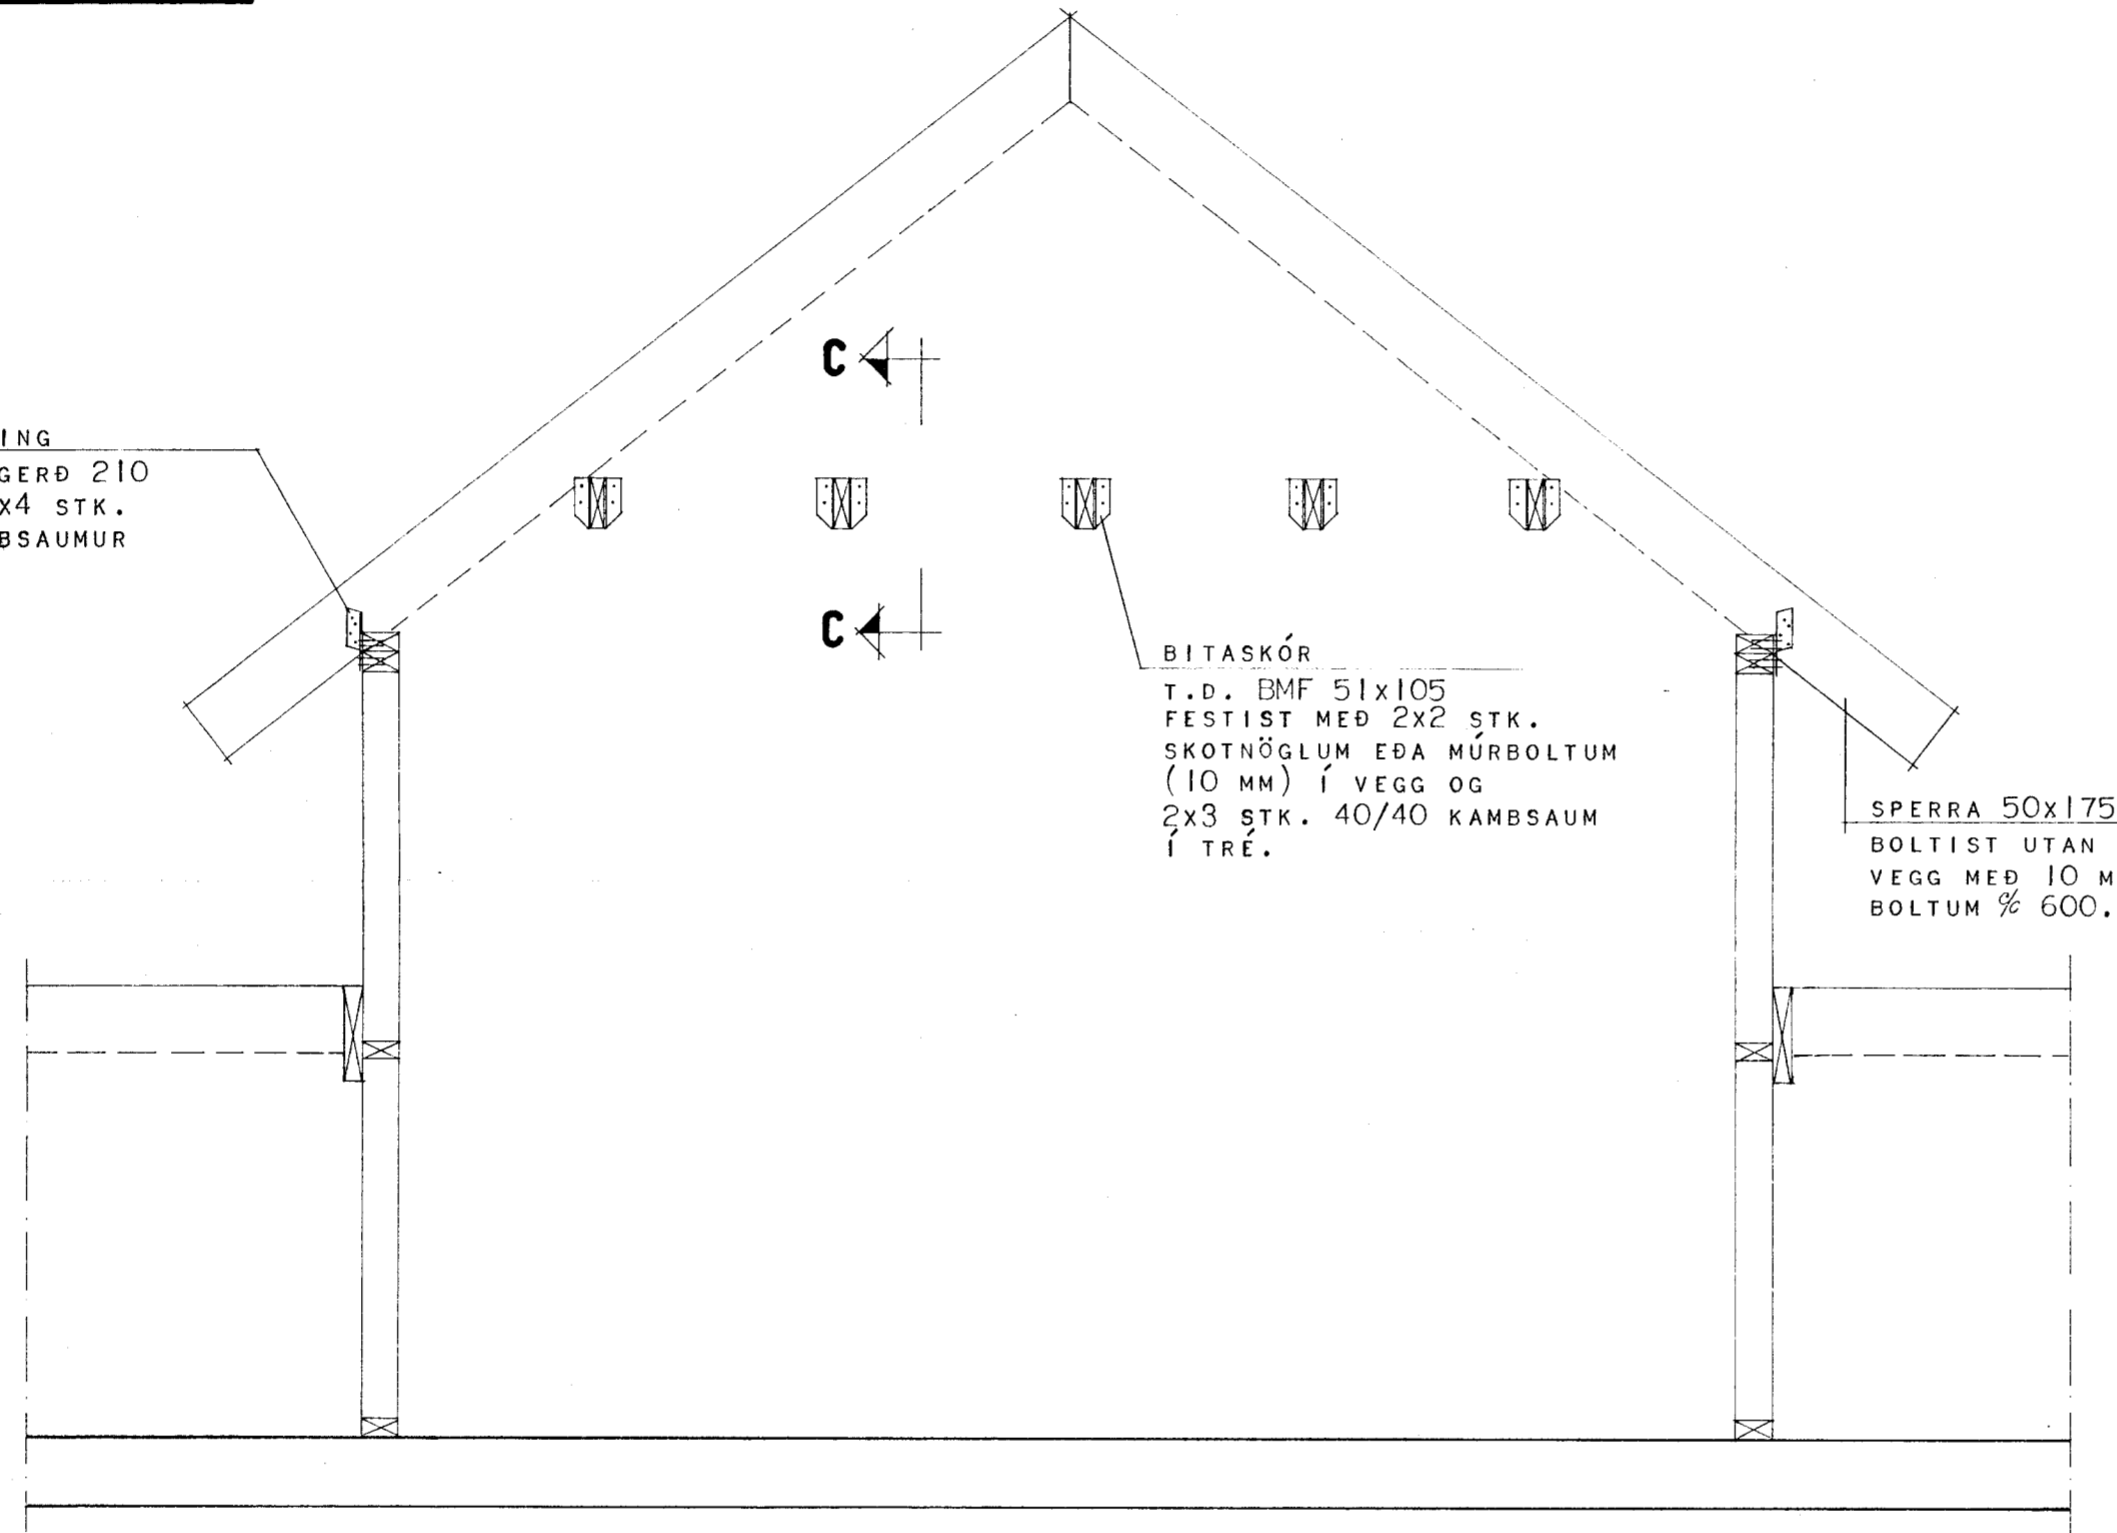


BITASKÓR
T.D. BMF 51x105
FESTIST MED 2x2 STK.
SKOTNÖGLUM EÐA MÚRBOLTUM
(10 MM) Í VEGG OG
2x3 STK. 40/40 KAMBSAUM
Í TRÉ.

SPERRA 50x175
BOLTIST UTAN Á
VEGG MED 10 MM
BOLTUM % 600.

snid c-c.

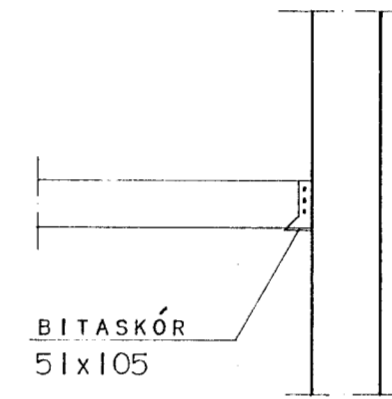

BITASKÓR
51x105

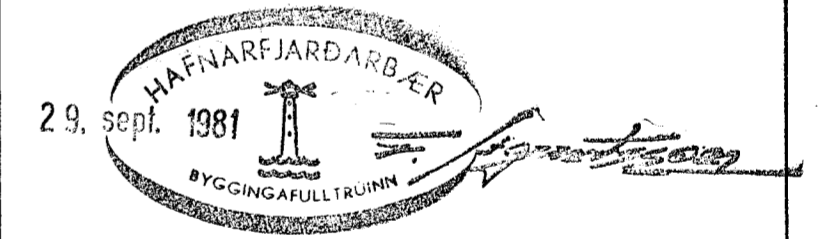

HÜSNÆÐISSTOFNUN
RIKISINS LAUGAVEGI 77, REYKJAVÍK
SÍMI 28500

VERK NR. **B.06.01.** TEIKN. NR. **2.304.**

HAMARSBRAUT 14, HAFNARFJARDI.

SNEIDING C-C.

HANNAD	GFG	STAÐFERT
REIKNAD	GFG	YFIRFARID
TEIKNAD	S.H.	
KVARDI	1:20	

Guðni F. Guðjónsson
Guðni Guðjónsson