



KVISTVEGGUR.

Snid F-F.


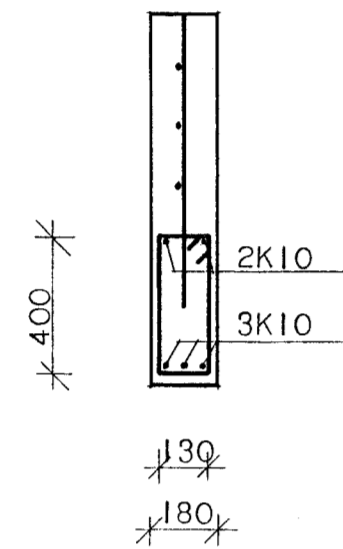


K10%150
LÁRÉTT

K10%300
LÓDRÉTT

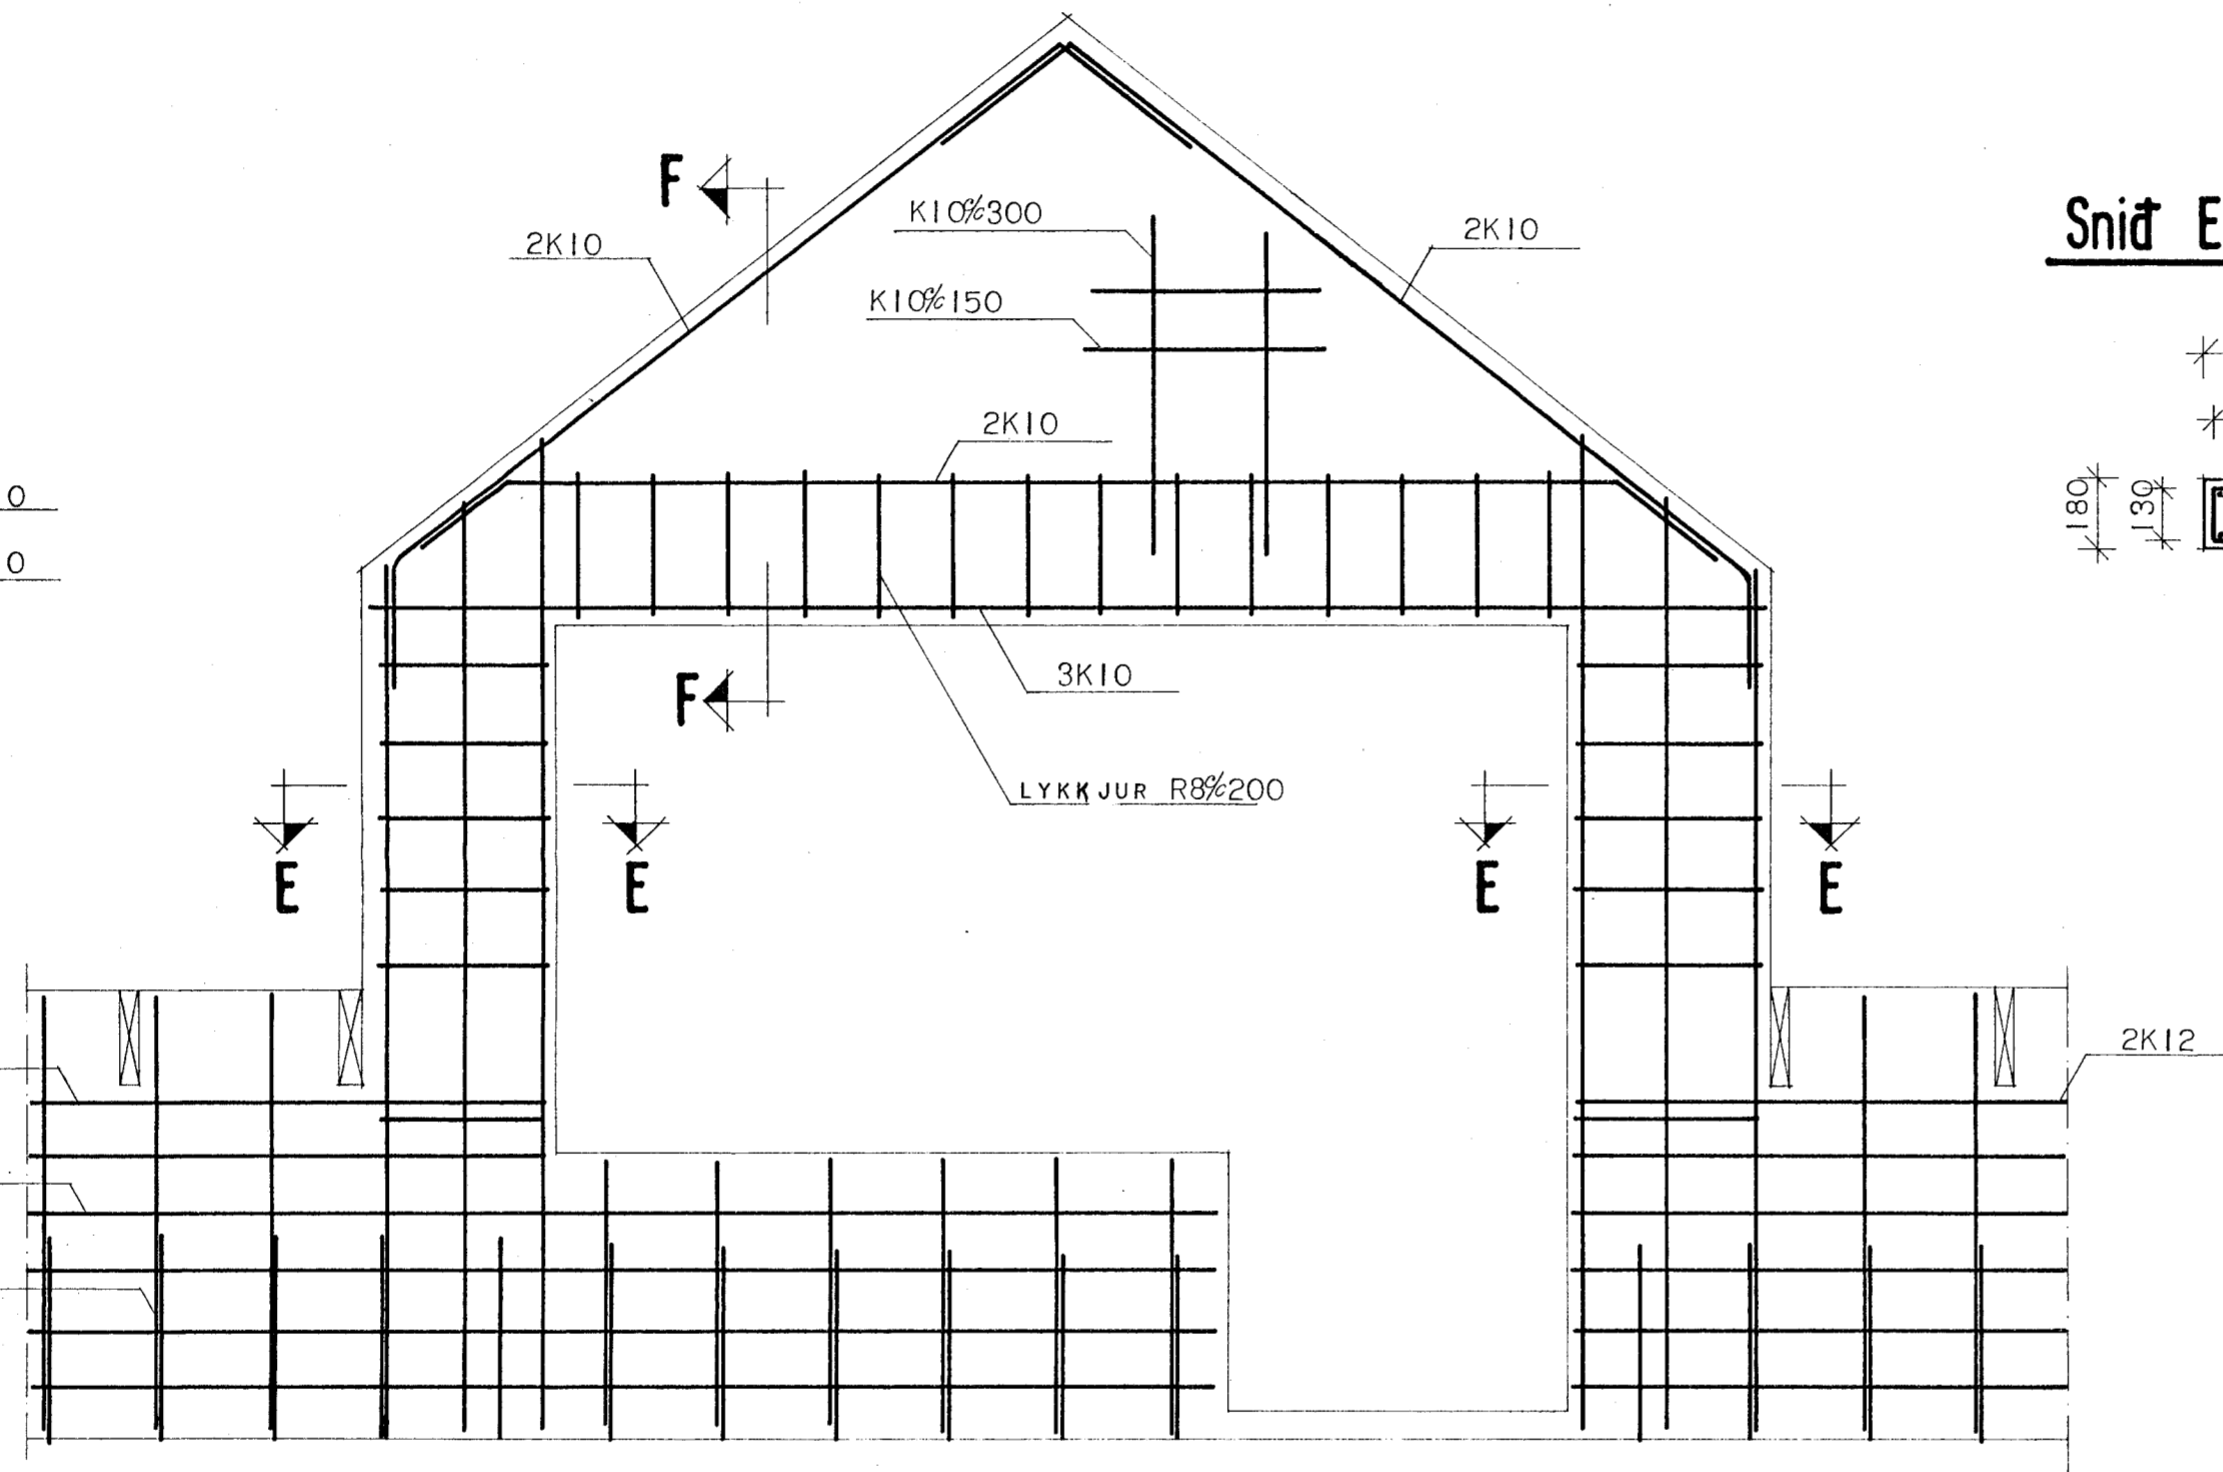

Snid E-E.

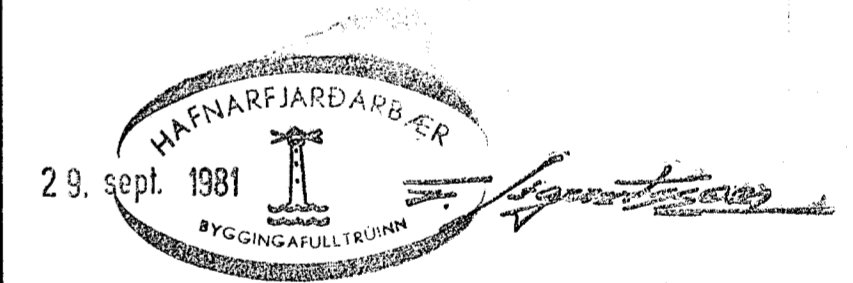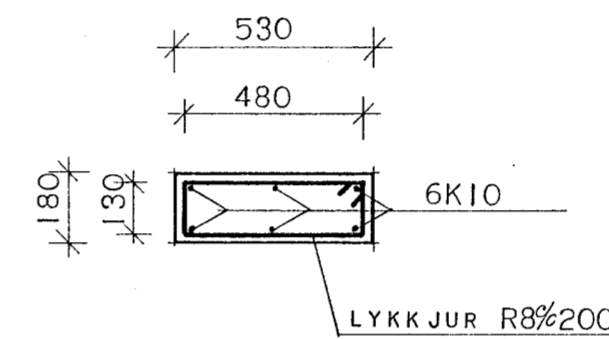

HÚSNÆÐISSTOFNUN
RIKISINS LAUGAVEGI 77, REYKJAVÍK
SÍMI 28500

VERK NR. **B.06.01.** TEIKN. NR. **2.305.**

HAMARSBRAUT 14, HAFNARFIRÐI.

JÁRNBENT STEINSTEYPA
KVISTVEGGUR.

HANNAÐ	GFG	STAÐFERT
REIKNAD	GFG	YFIRFARID
TEIKNAD	S.H.	
KVARÐI	1:20	

Andri F. Eydjónsson
Kaupi Sveinsson