




Samþykkt þann  
 27 MARS 2014  
 Byggingafulltrúinn í Hafnarfirði  
 E.h. Brynjar Rafn Ólafsson

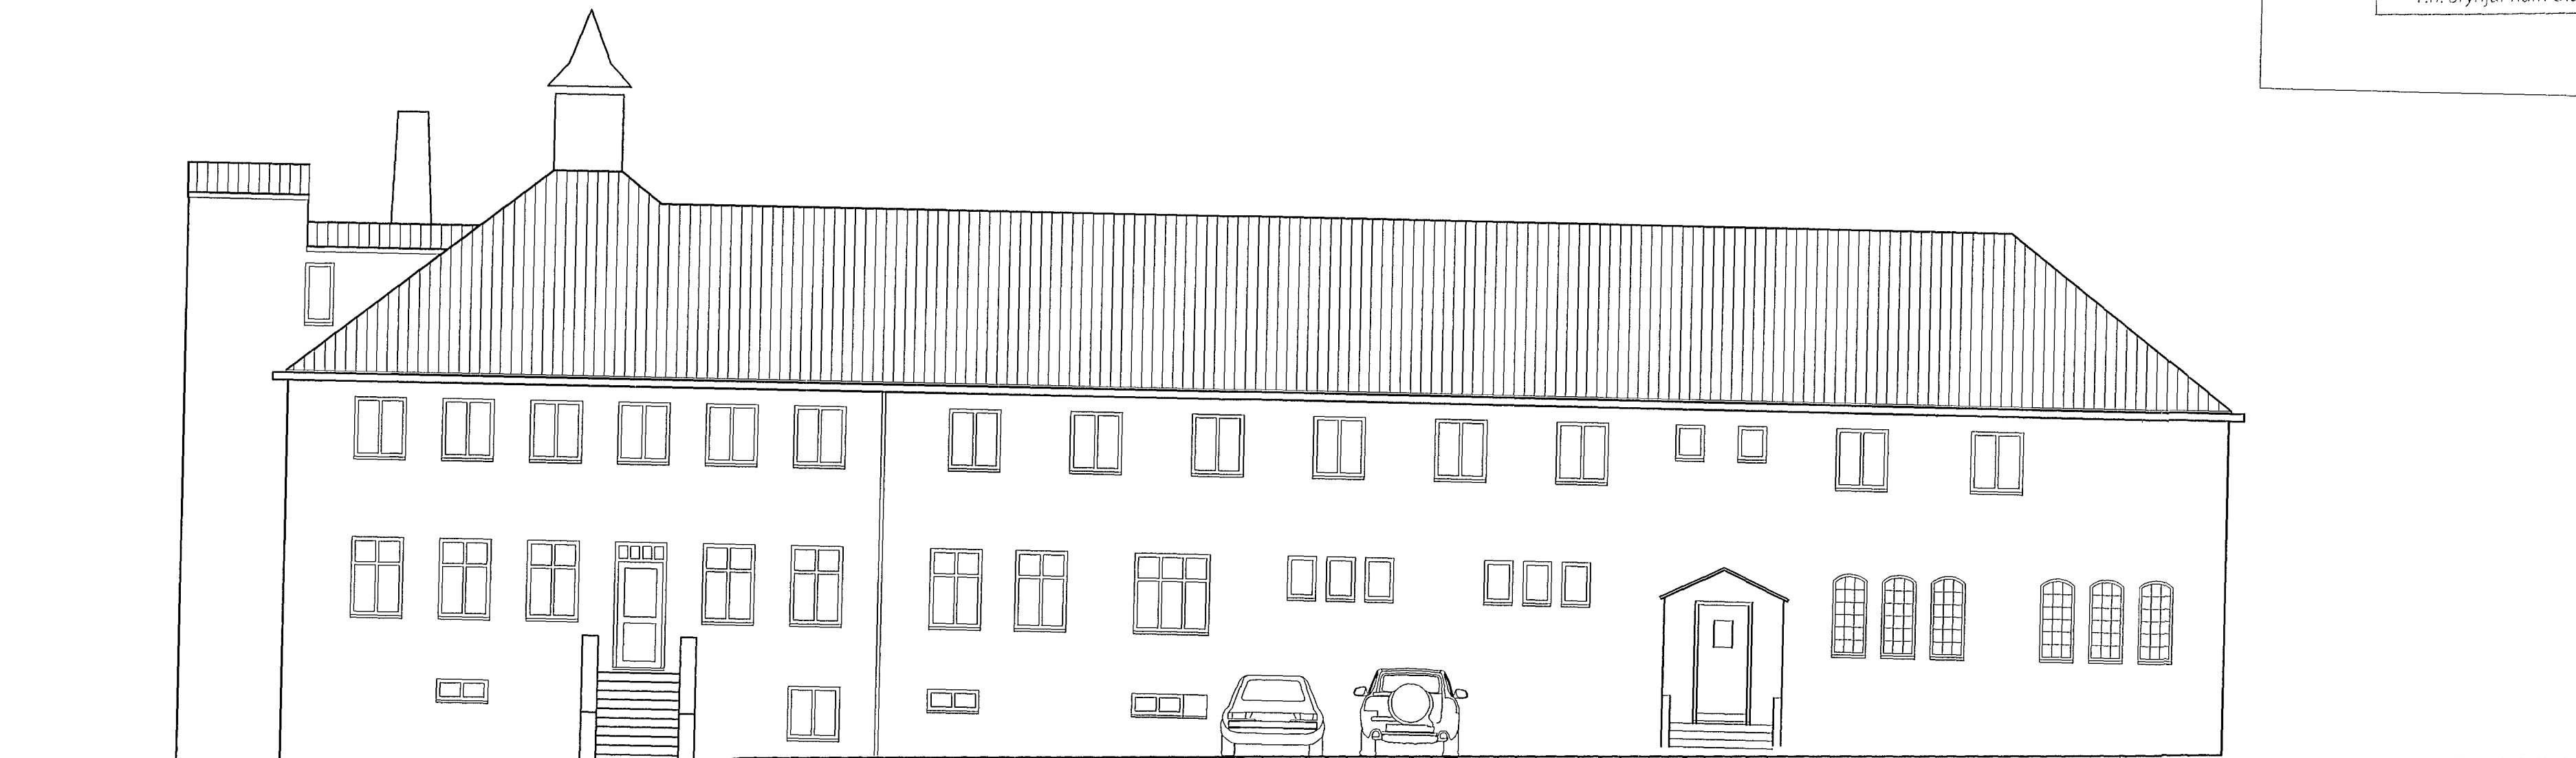

ÚLIT VESTUR, 1:100

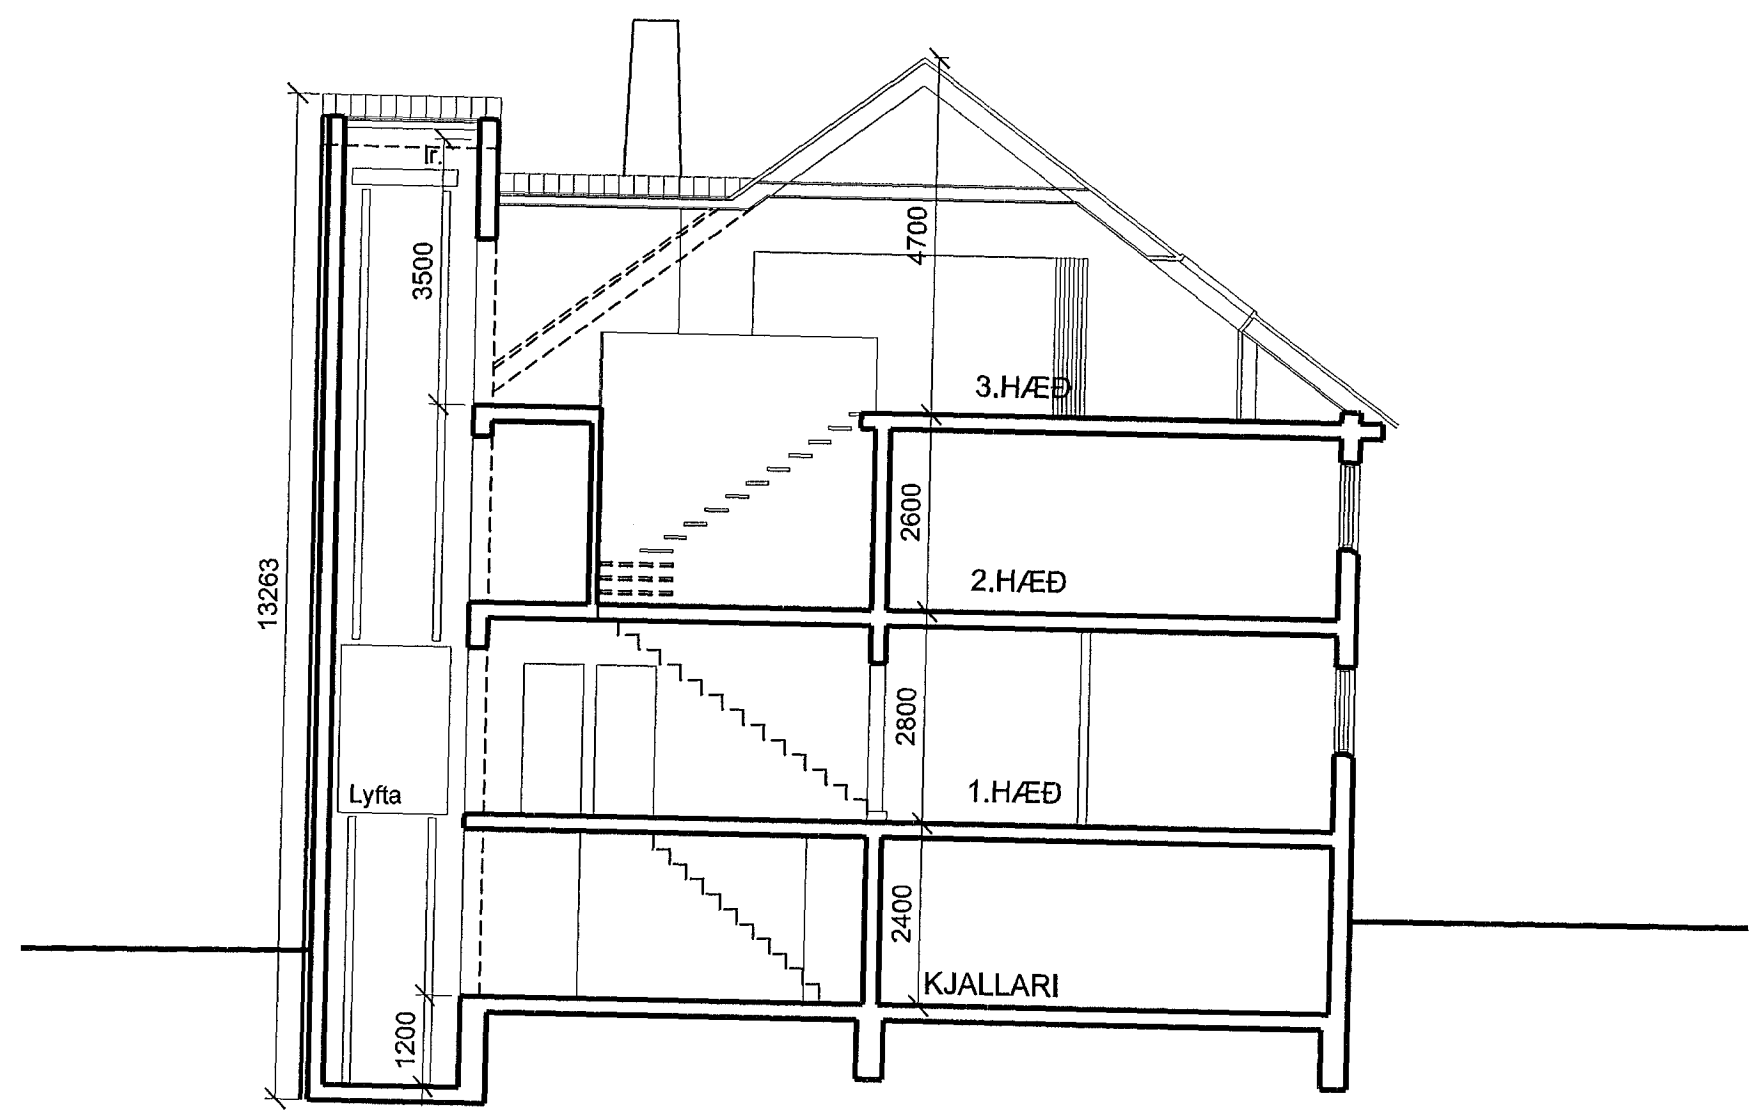

SNEIDING A-A, 1:100

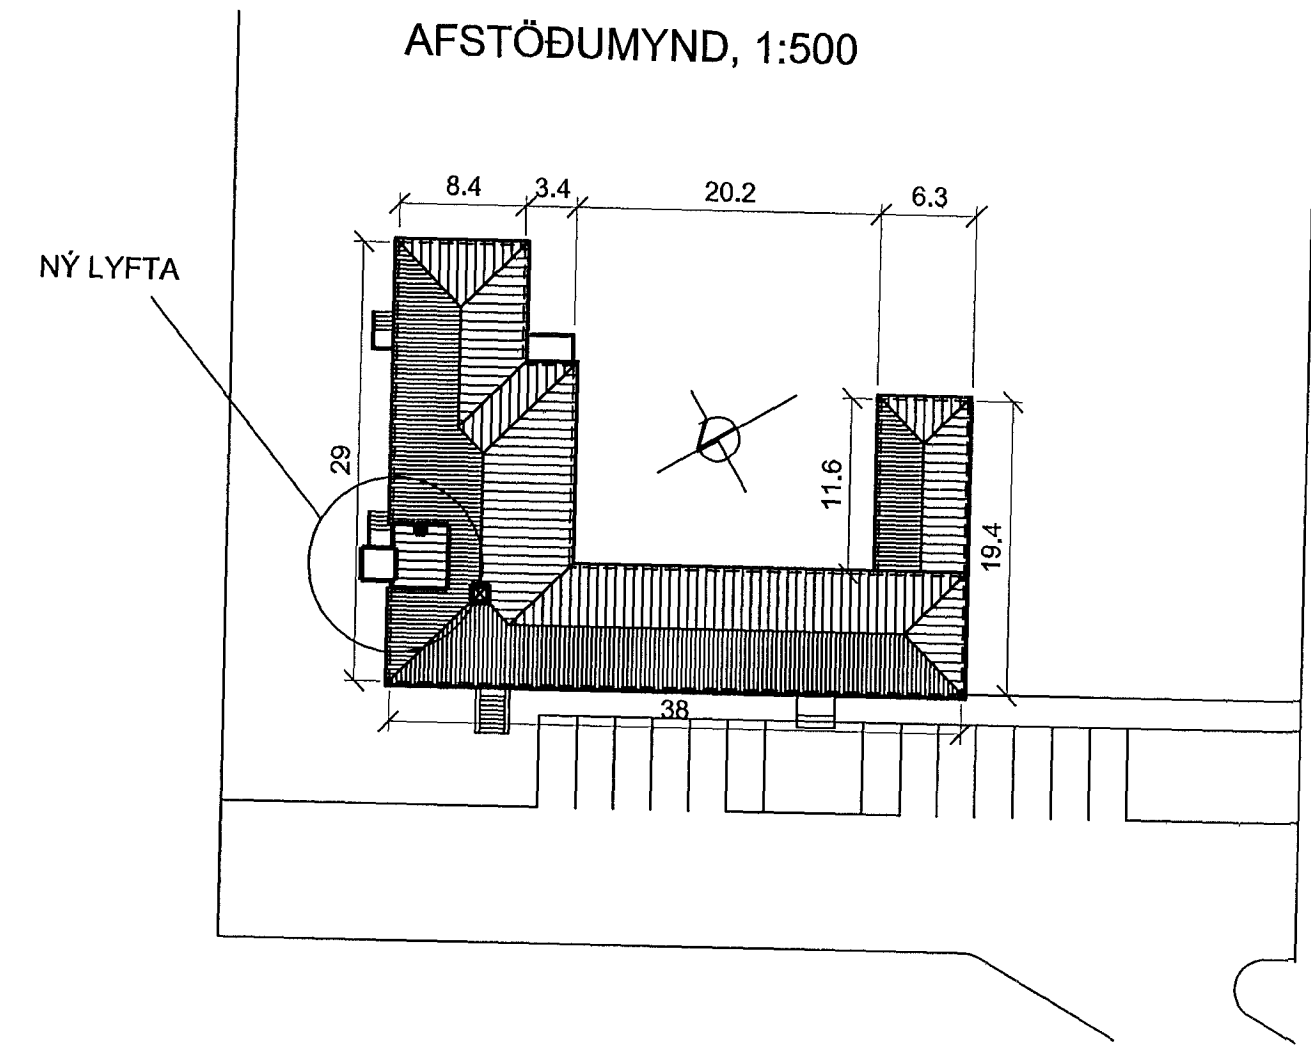

AFSTÖÐUMYND, 1:500

Breytt:  
 Mkv.: 1: 100  
 18.03.2014  
 Teiknun.: is  
 Ölduslóð 37-03

ÖLDUSLÓÐ 37  
 SNEIÐING A-A  
 ÚLIT VESTUR  
 AFSTÖÐUMYND



**Teiknistofa  
 Ingimundar  
 Sveinssonar**  
 Barónsstíg 23  
 101 Reykjavík  
 Sími 5204900  
 Fax 5204901  
 tis @ tis.is  
 www. tis. is

INGIMUNDUR SVEINSSON 210442 2869  
 JÓHANN EINARSSON 050252 7799