



GRUNNMYND 1:50

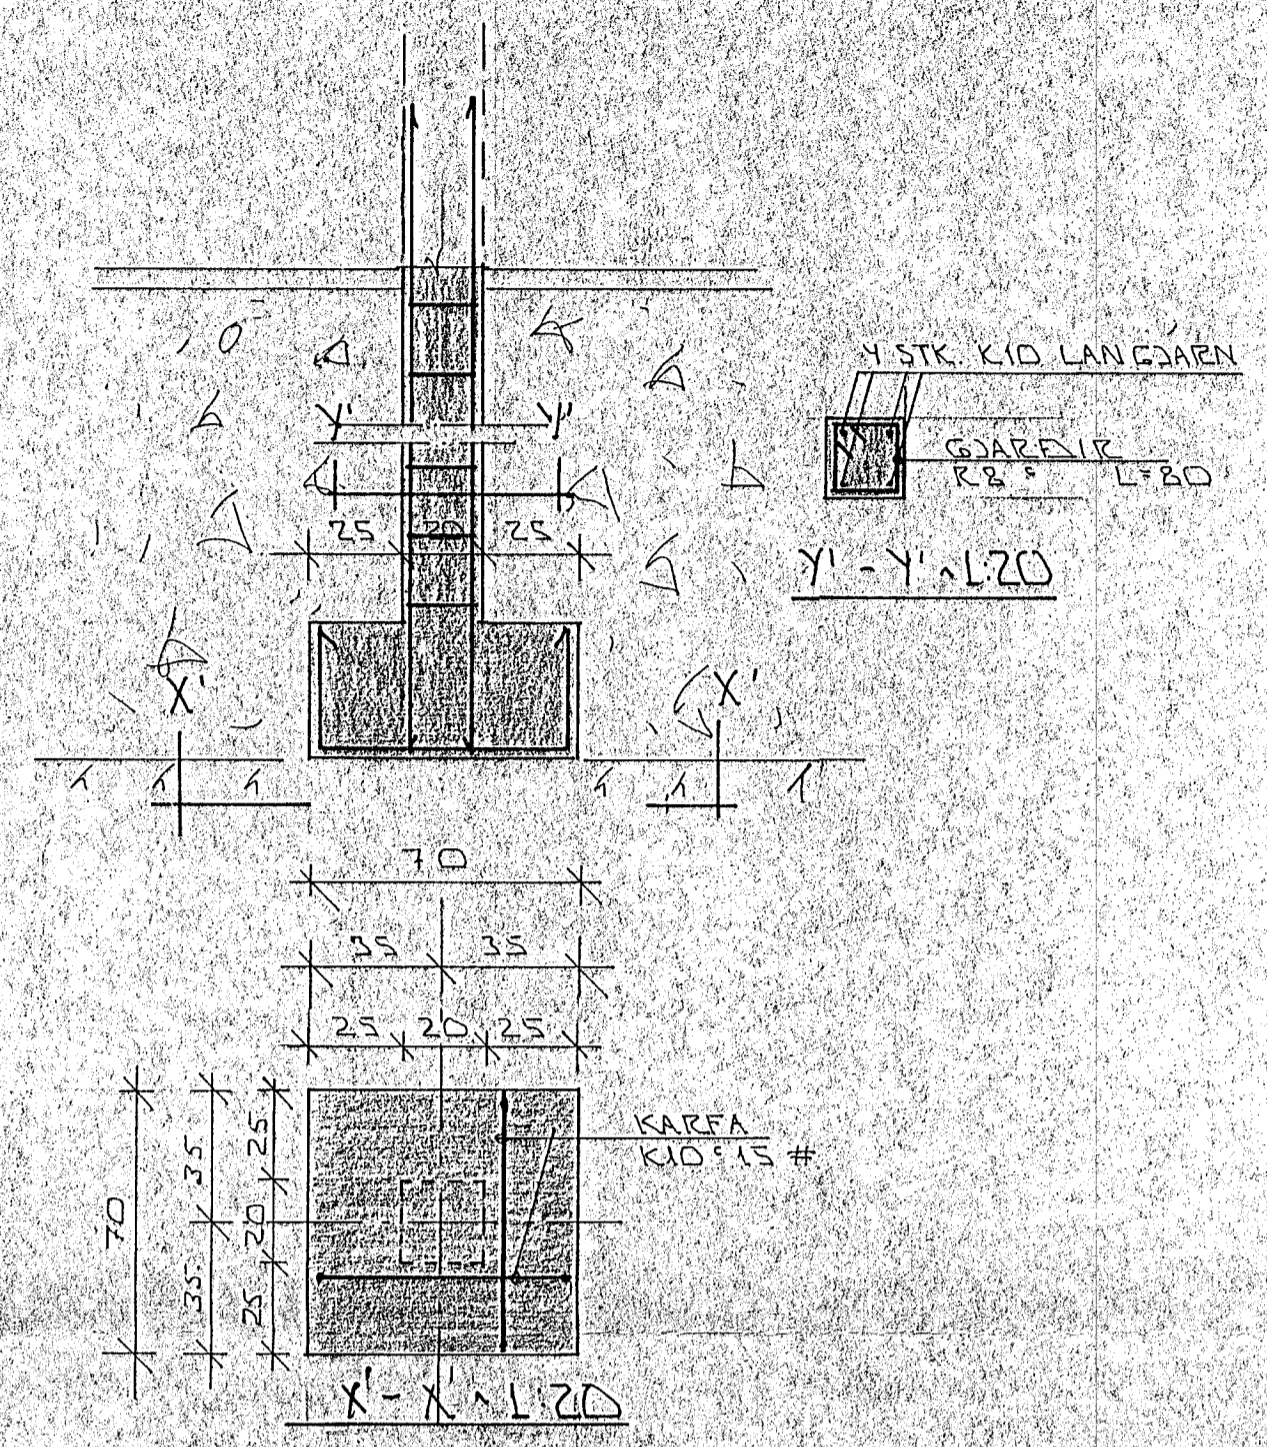

SÜLA S1 1:20

SKÝRINGAR

ALMENNAR SKÝRINGAR SJA BL. NR. 1-01.  
SNID 1 UNDIRST SJA BL. NR. 1-03.

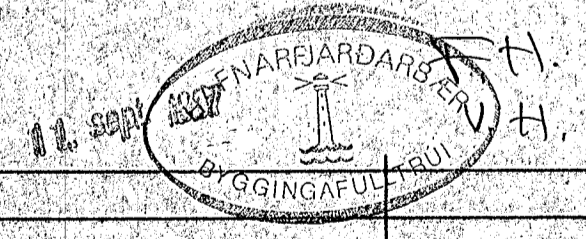

BR. NR.	DAGS	EDLI BREVTINGAR	SIGN.
		HELLUBRAUT & HAFNAFFIRDI	DAGS. JULI 87
		UNDIRSTÖÐUR GRUNNMYND - SERM SÜLU	HANNAÐ
		MELIKV. 1:50	TEIKNAD
		SIGURÐUR ÞORLEIFSSON TEKNIFRÆÐINGUR F.T.F.L.	VERK NR. 8732
		STRANDGÖTU 11 HAFNAFFIRDI SIMI 54751	BLAD NR.