


GRUNNMYND 1:50

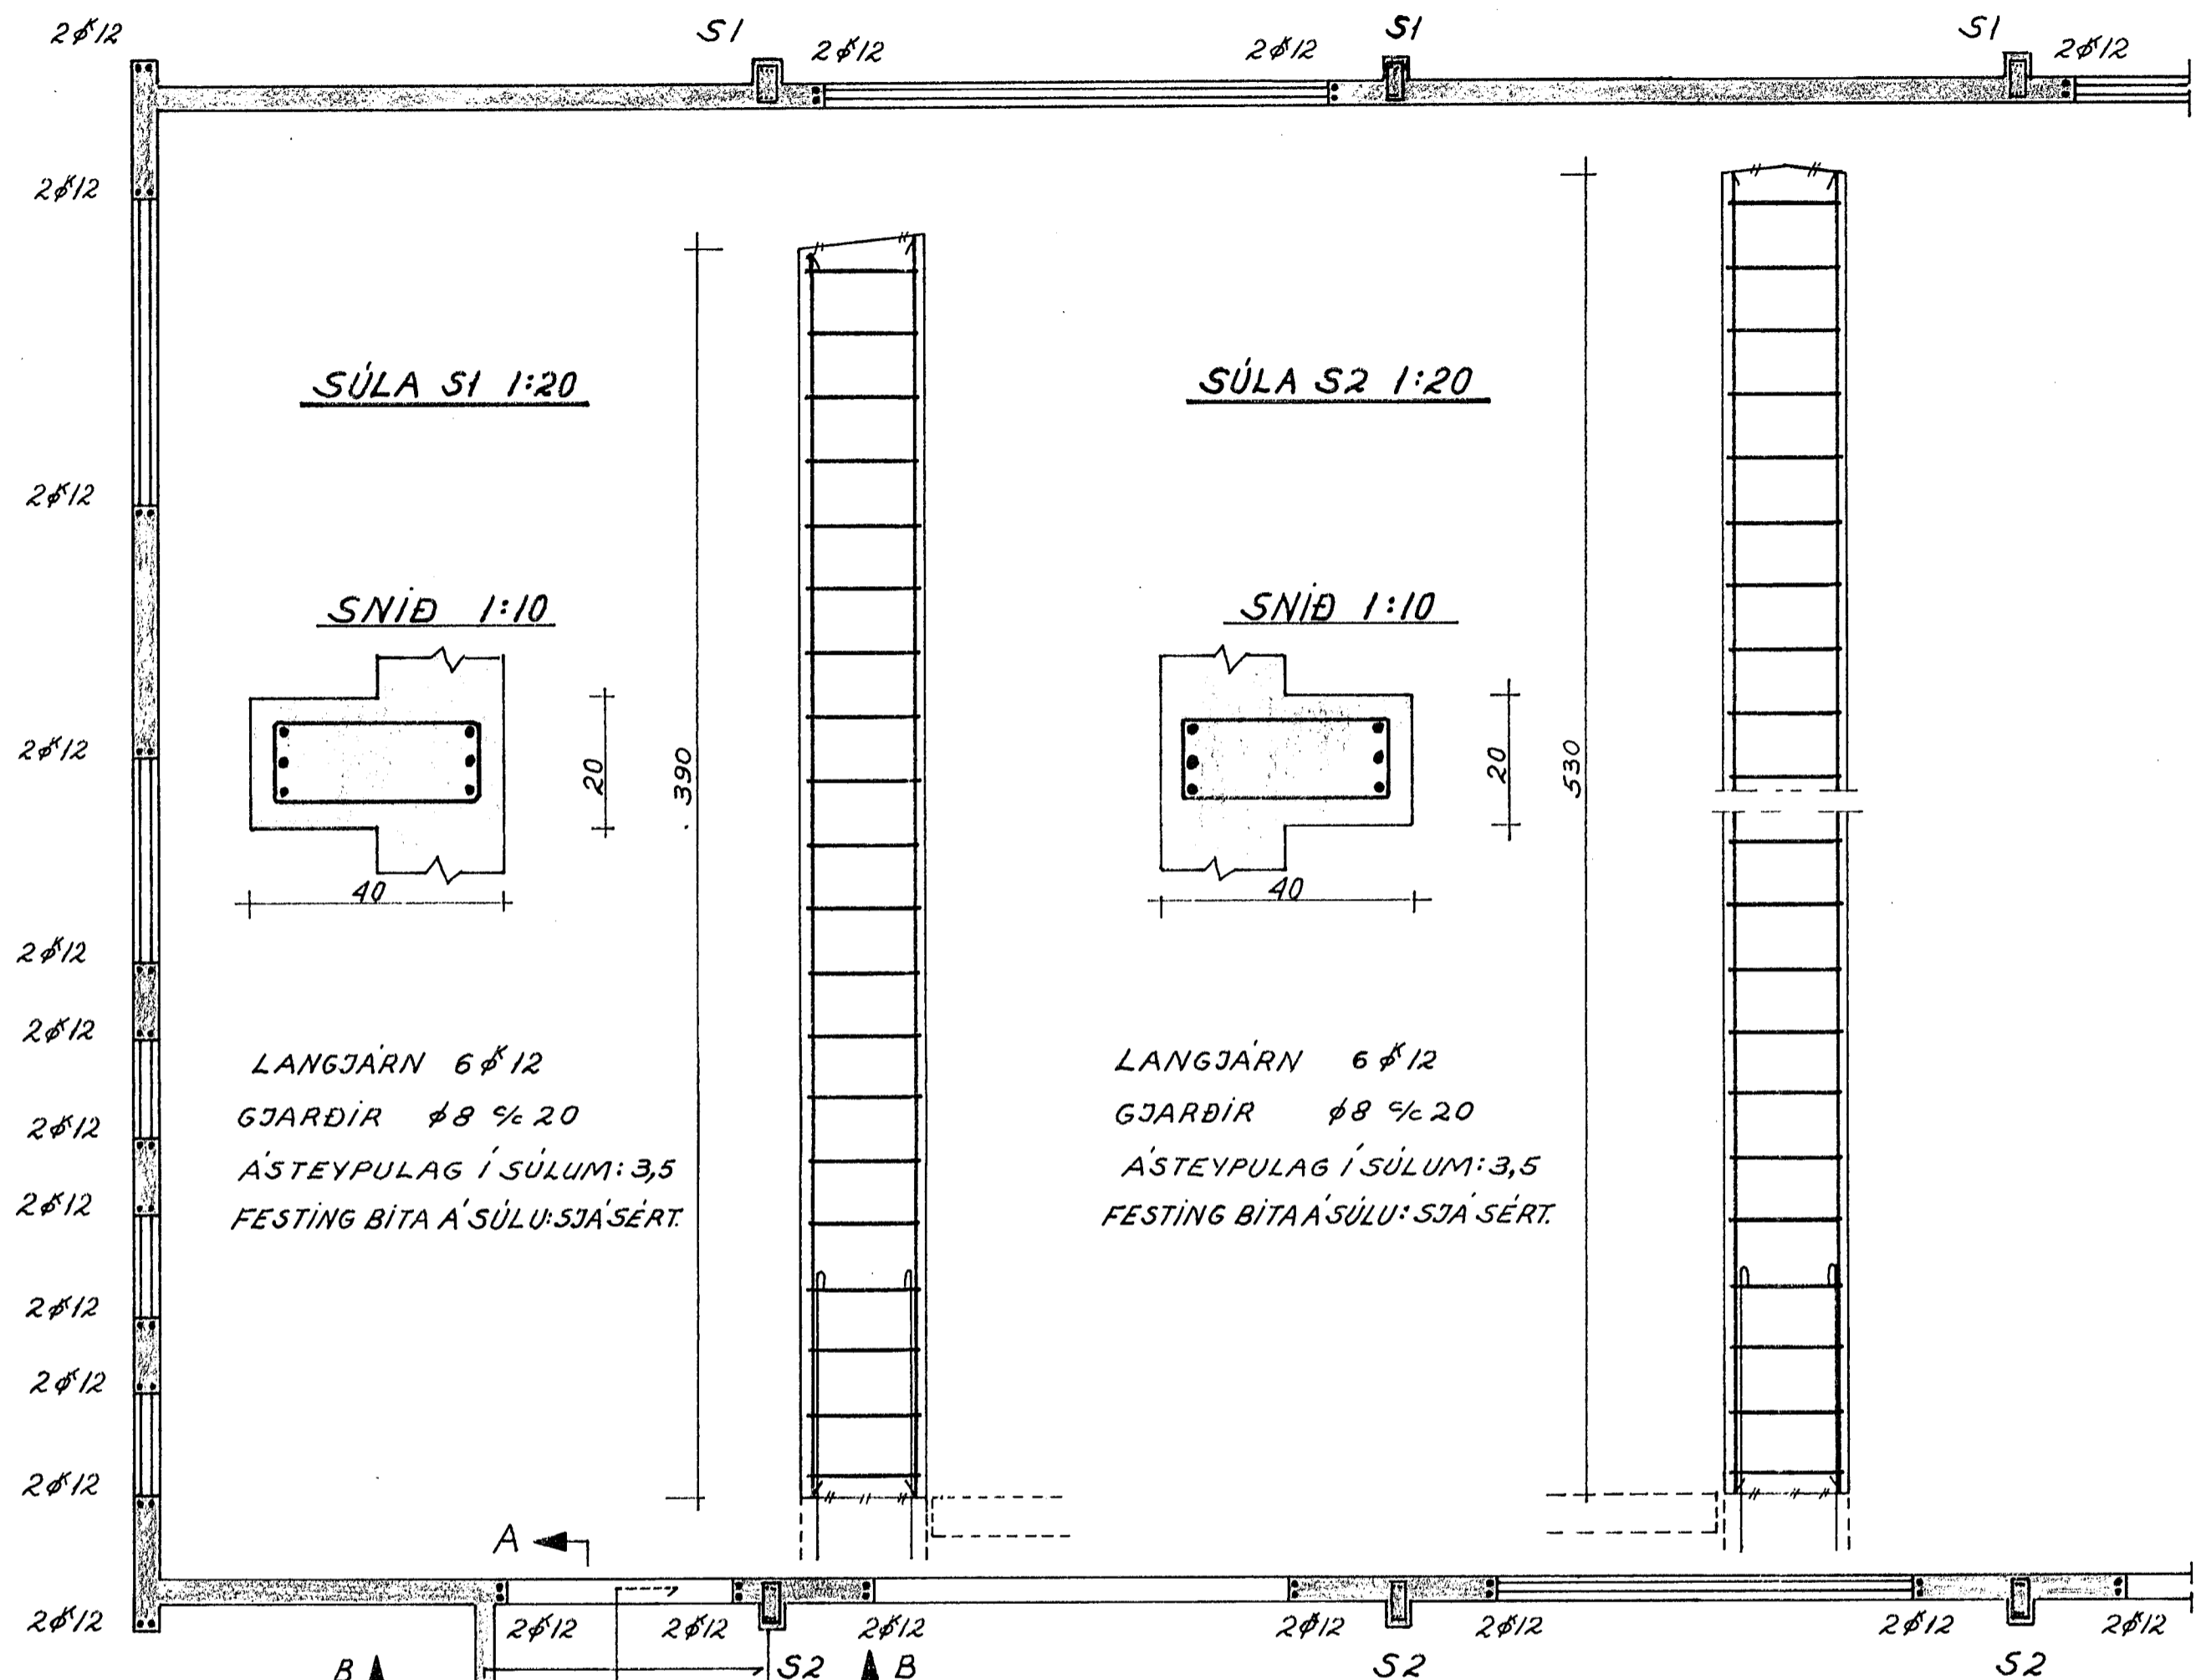

SÚLA S1 1:20

SÚLA S2 1:20


SNID 1:10

SNID 1:10


LANGJARN 6  $\phi$  12  
 GJARDIR  $\phi$  8  $\frac{1}{2}$  20  
 A' STEYPULAG Í SÚLUM: 3,5  
 FESTING BITA A' SÚLU: SJA' SÉRT.

LANGJARN 6  $\phi$  12  
 GJARDIR  $\phi$  8  $\frac{1}{2}$  20  
 A' STEYPULAG Í SÚLUM: 3,5  
 FESTING BITA A' SÚLU: SJA' SÉRT.

DYRAOPA' AUSTURHLID 1:50

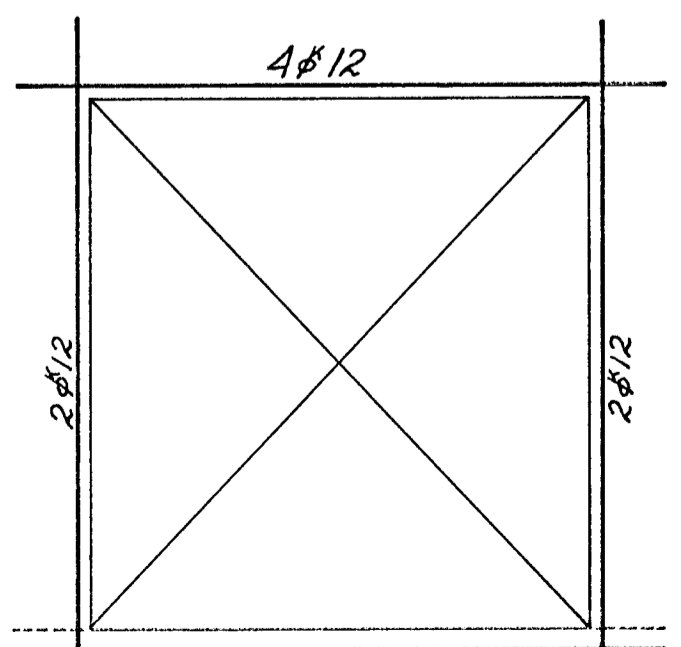


OP Í VEGGJUM-ALMENNT

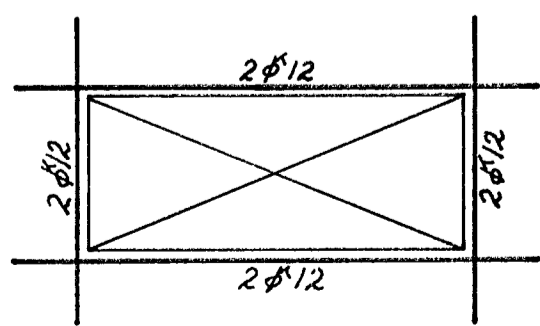


JARN NAI 60 CM  
 UT FYRIR MUROP  
 VID ÖLL HORN, A'  
 STEYPULAG 3CM

SAMS KONAR JARNALÖGN KRING UM 4M GLUGGA A' VESTURHLID

NORÐURGAFEL 1:50

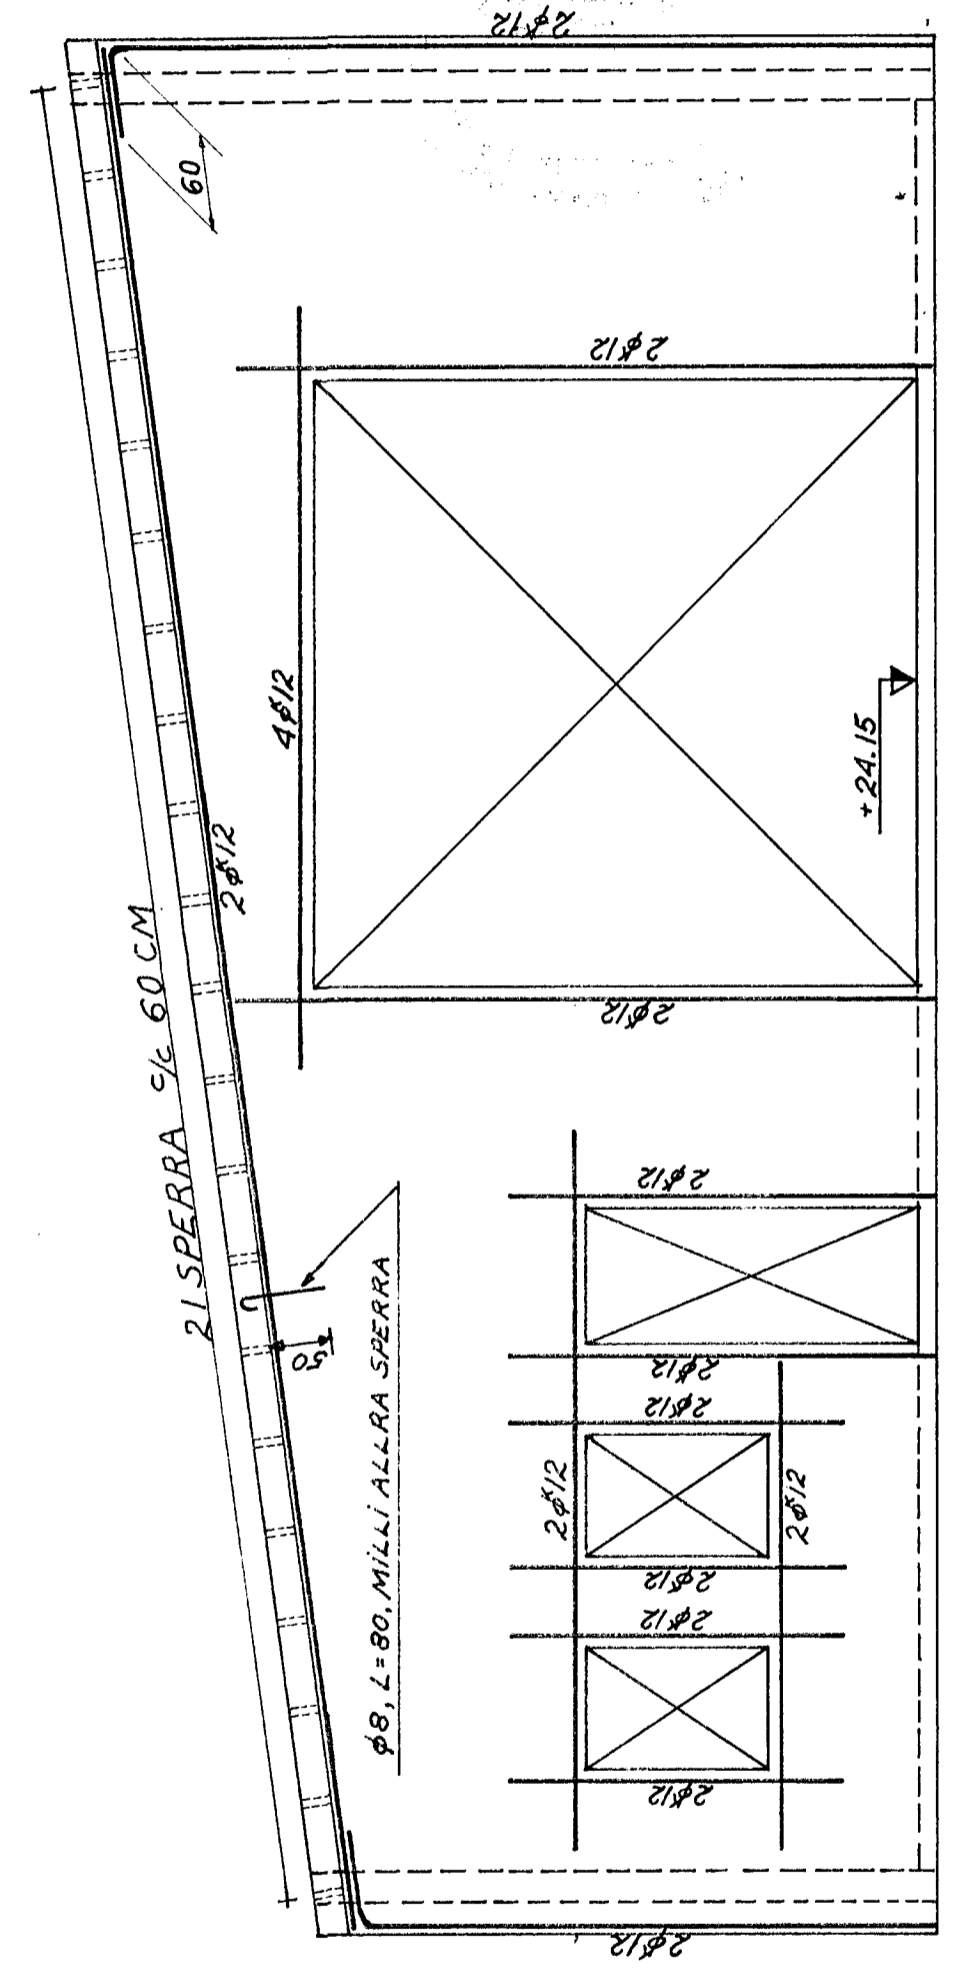

SKÝRINGAR, SJA' BLAD NR. 1, ÖNEFND MÁL ERU CM.  
 STEYPUGÆÐI S-250 SKV ÍSL. STAÐLI.  
 A' STEYPULAG Í VEGGJUM 2,0 CM  
 " " " " Í SÚLUM 3,5 CM  
 " " " " MEÐ OPUM 3,0 CM  
 JARNALÖGN Í SKYGGNI A' GAFLI EINS OG Í SKYGGNI Á HLID

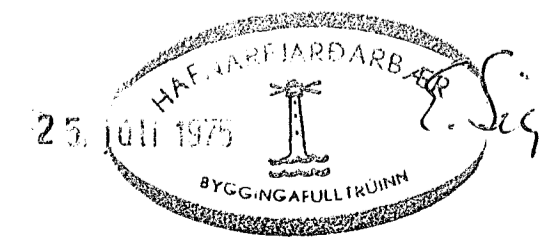

HELLUHRAUN NR 6 HAFNARFIRÐI 1.AF	VERK NR. 7507	BL. NR. 3
VEGGIR OG SÚLUR JARNALÖGN	HAFNARFJULI'75 KVARDI 1:50 1:20	TEIKN. Ö.P.P. REIKN. Ö.P.P. ATH.
HALLDÓR HANNESSON BYGG. VERKFR. MVFI GUNNARSSUNDI 10 HAFNARF. S. 53423		