




Samþykkt þann
 30 JAN. 2014
 Byggingaráttindi Hagkerfi
 F.h. Brynja Rósa Ólafsson
 PRO

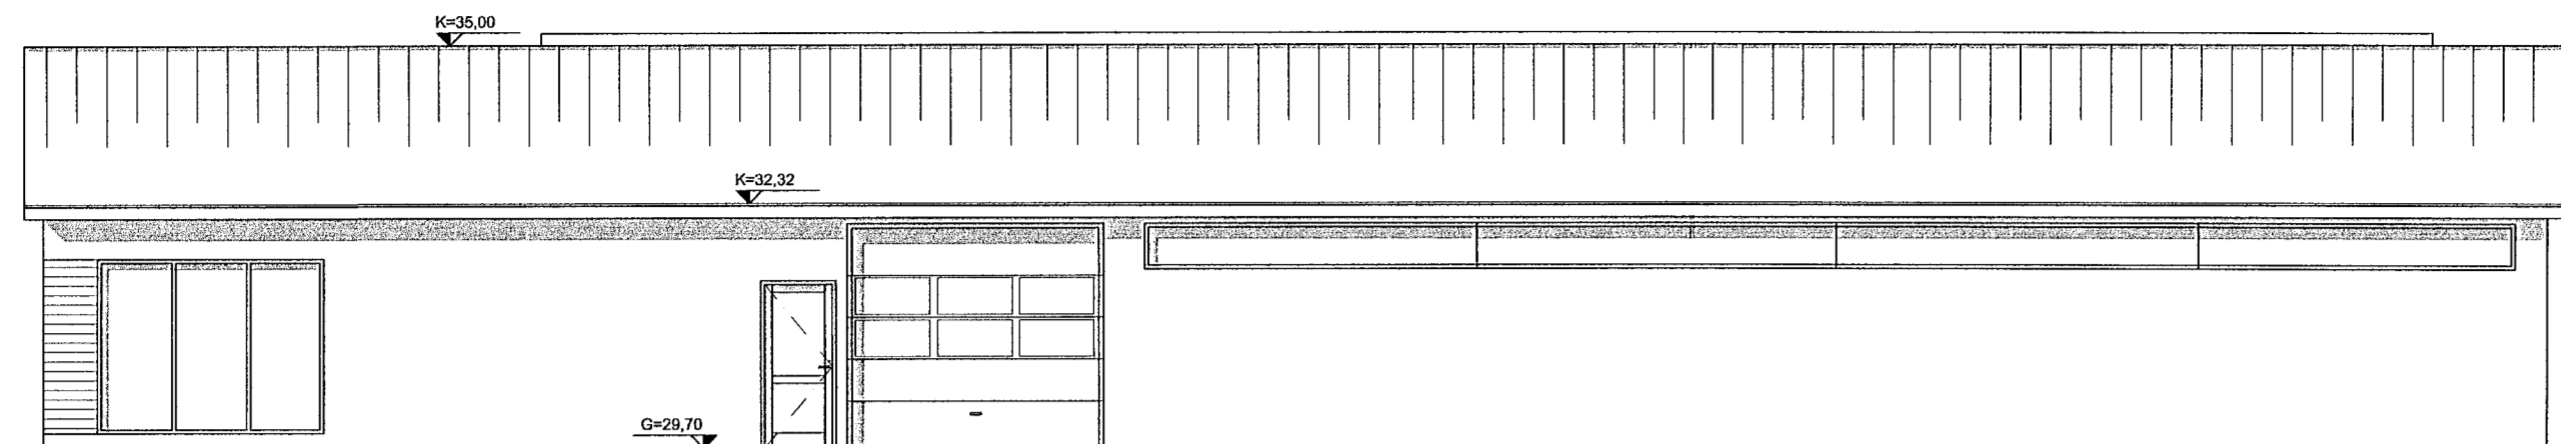


SUÐLÆG HLIÐ, 1:100

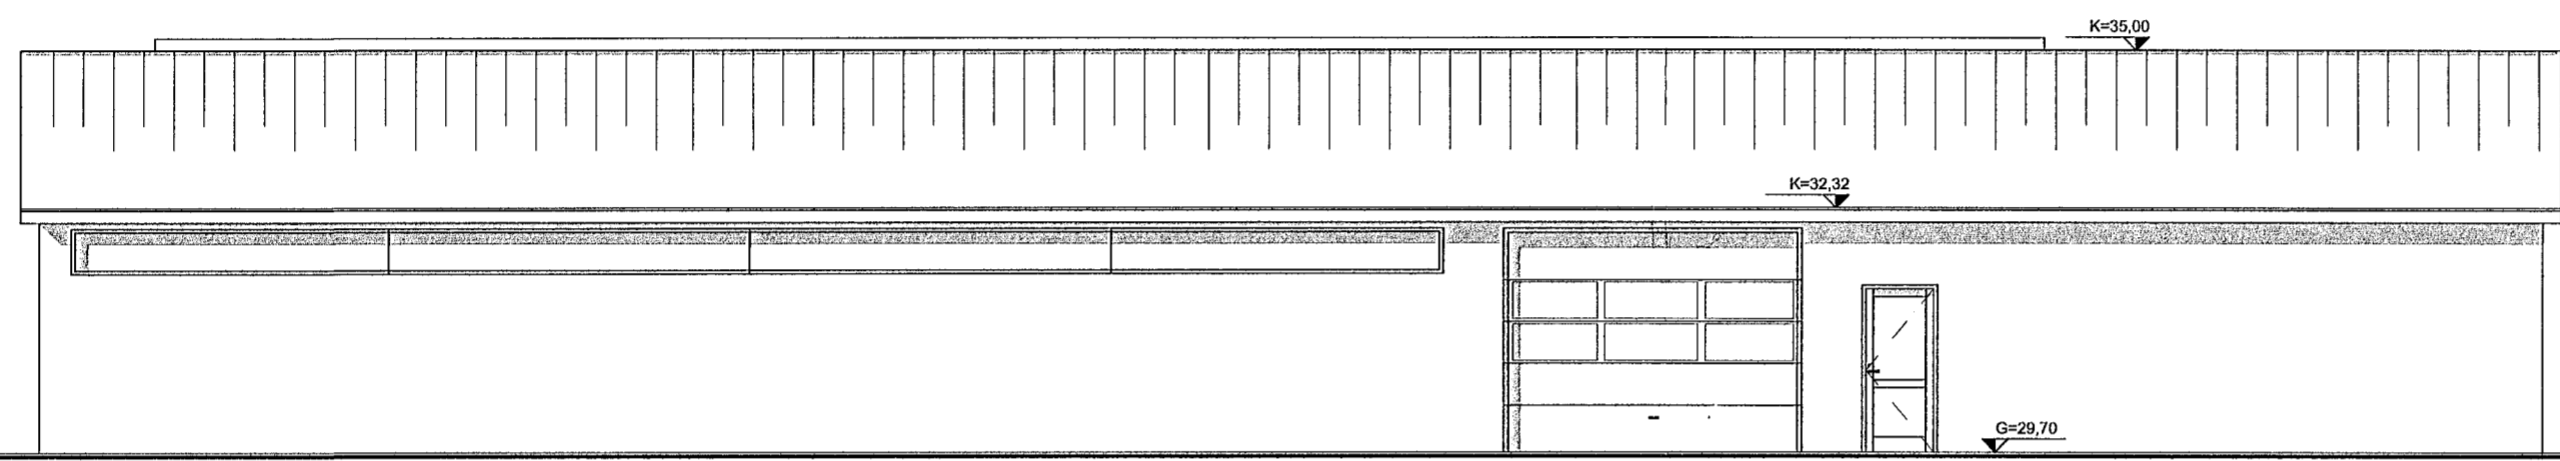


NORÐLÆG HLIÐ, 1:100

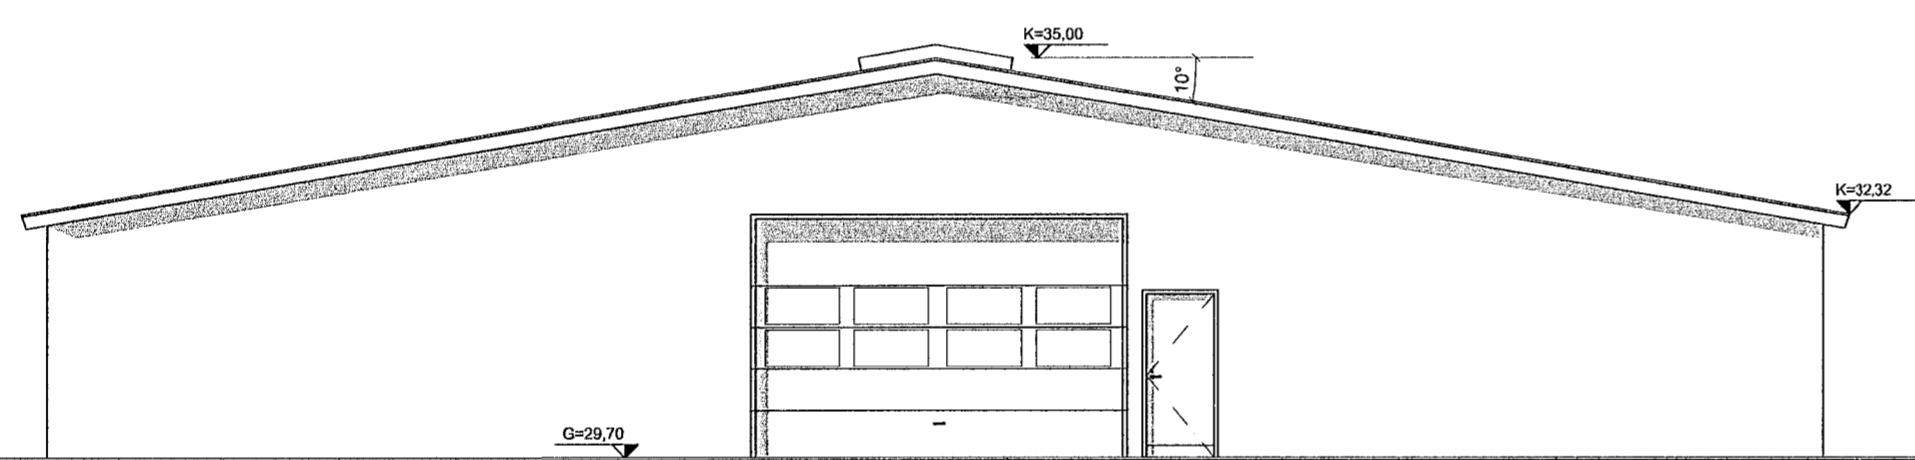


AUSTLÆG HLIÐ, 1:100

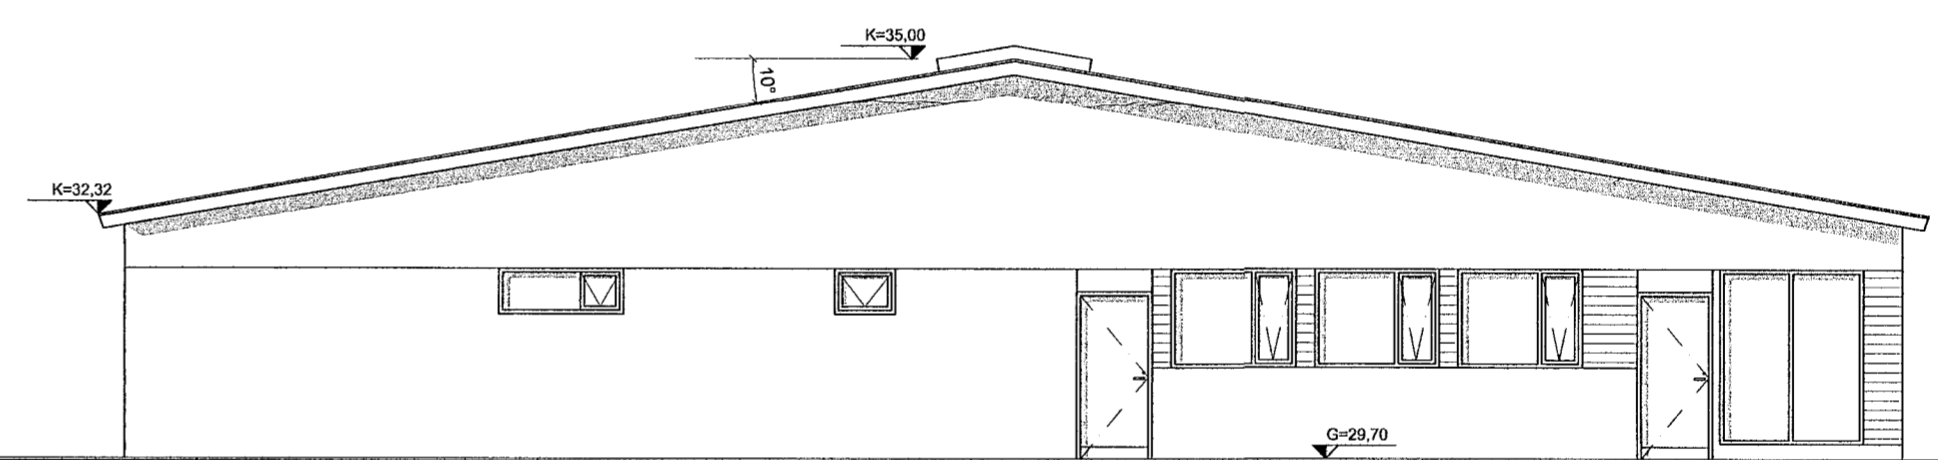

VESTLÆG HLIÐ, 1:100

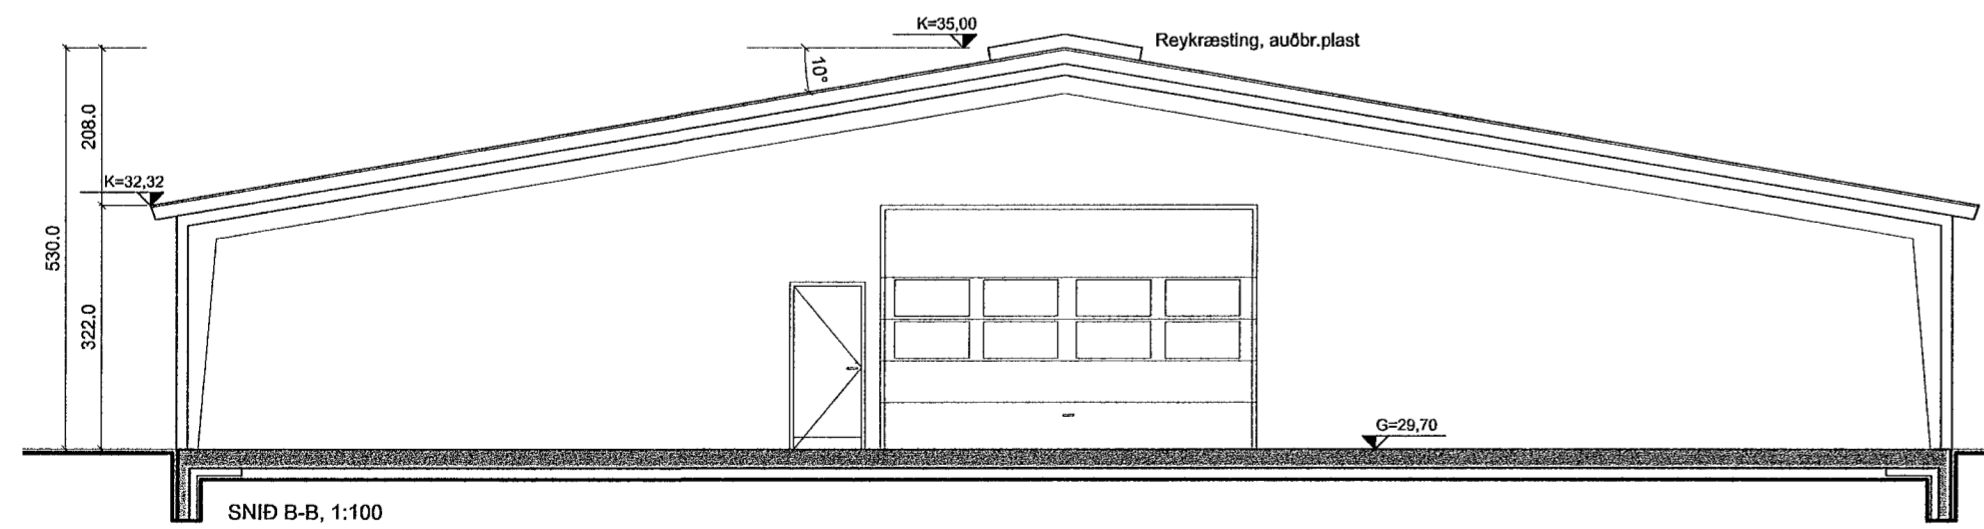

SNÍÐ B-B, 1:100

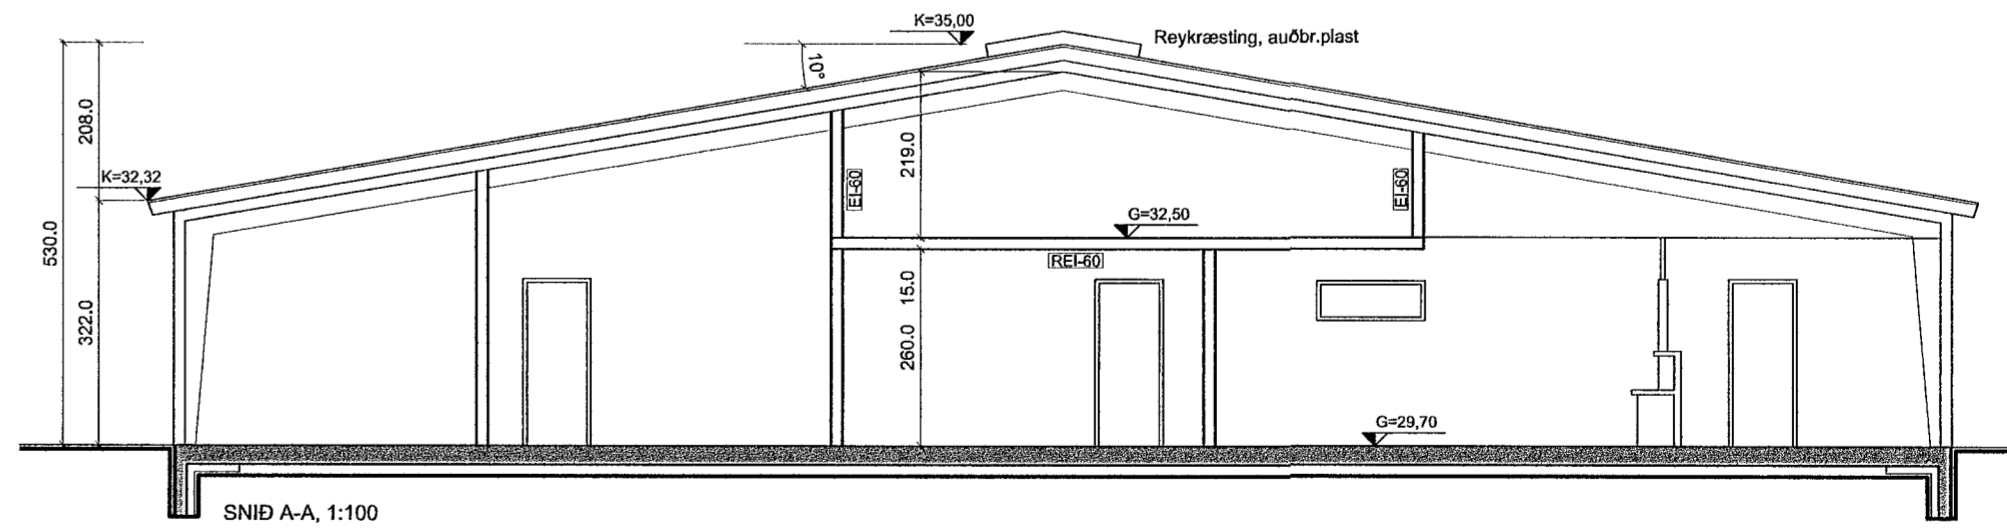

SNÍÐ A-A, 1:100

15.01.2014
 [Signature]

BIRGIR ÁGÚSTSSON	DRANGAHRAUN 3	VERK:
VERKFRÆÐINGUR MVFÍ	220 HAFNARFIRÐI	KVARDI: 1:100
FJÖLNISGATA 3a, AKUREYRI	ADALUPPDRÁTTUR	DAGS: 06.01.2014
SÍMI: 461-3813 - 840-6095	ÚTLIT OG SNÍÐ	SKR.S: Röggvi
KT: 101039 - 4049		

[Signature] MVFI 101039-4049 **A-2013-02**