


- ⊖ Leggjist að lóðamörkum.
- ⊖ Rafm 50+25mm ∅
- ⊖ Sími 50 mm ∅
- ⊖ Loftnet 32mm ∅


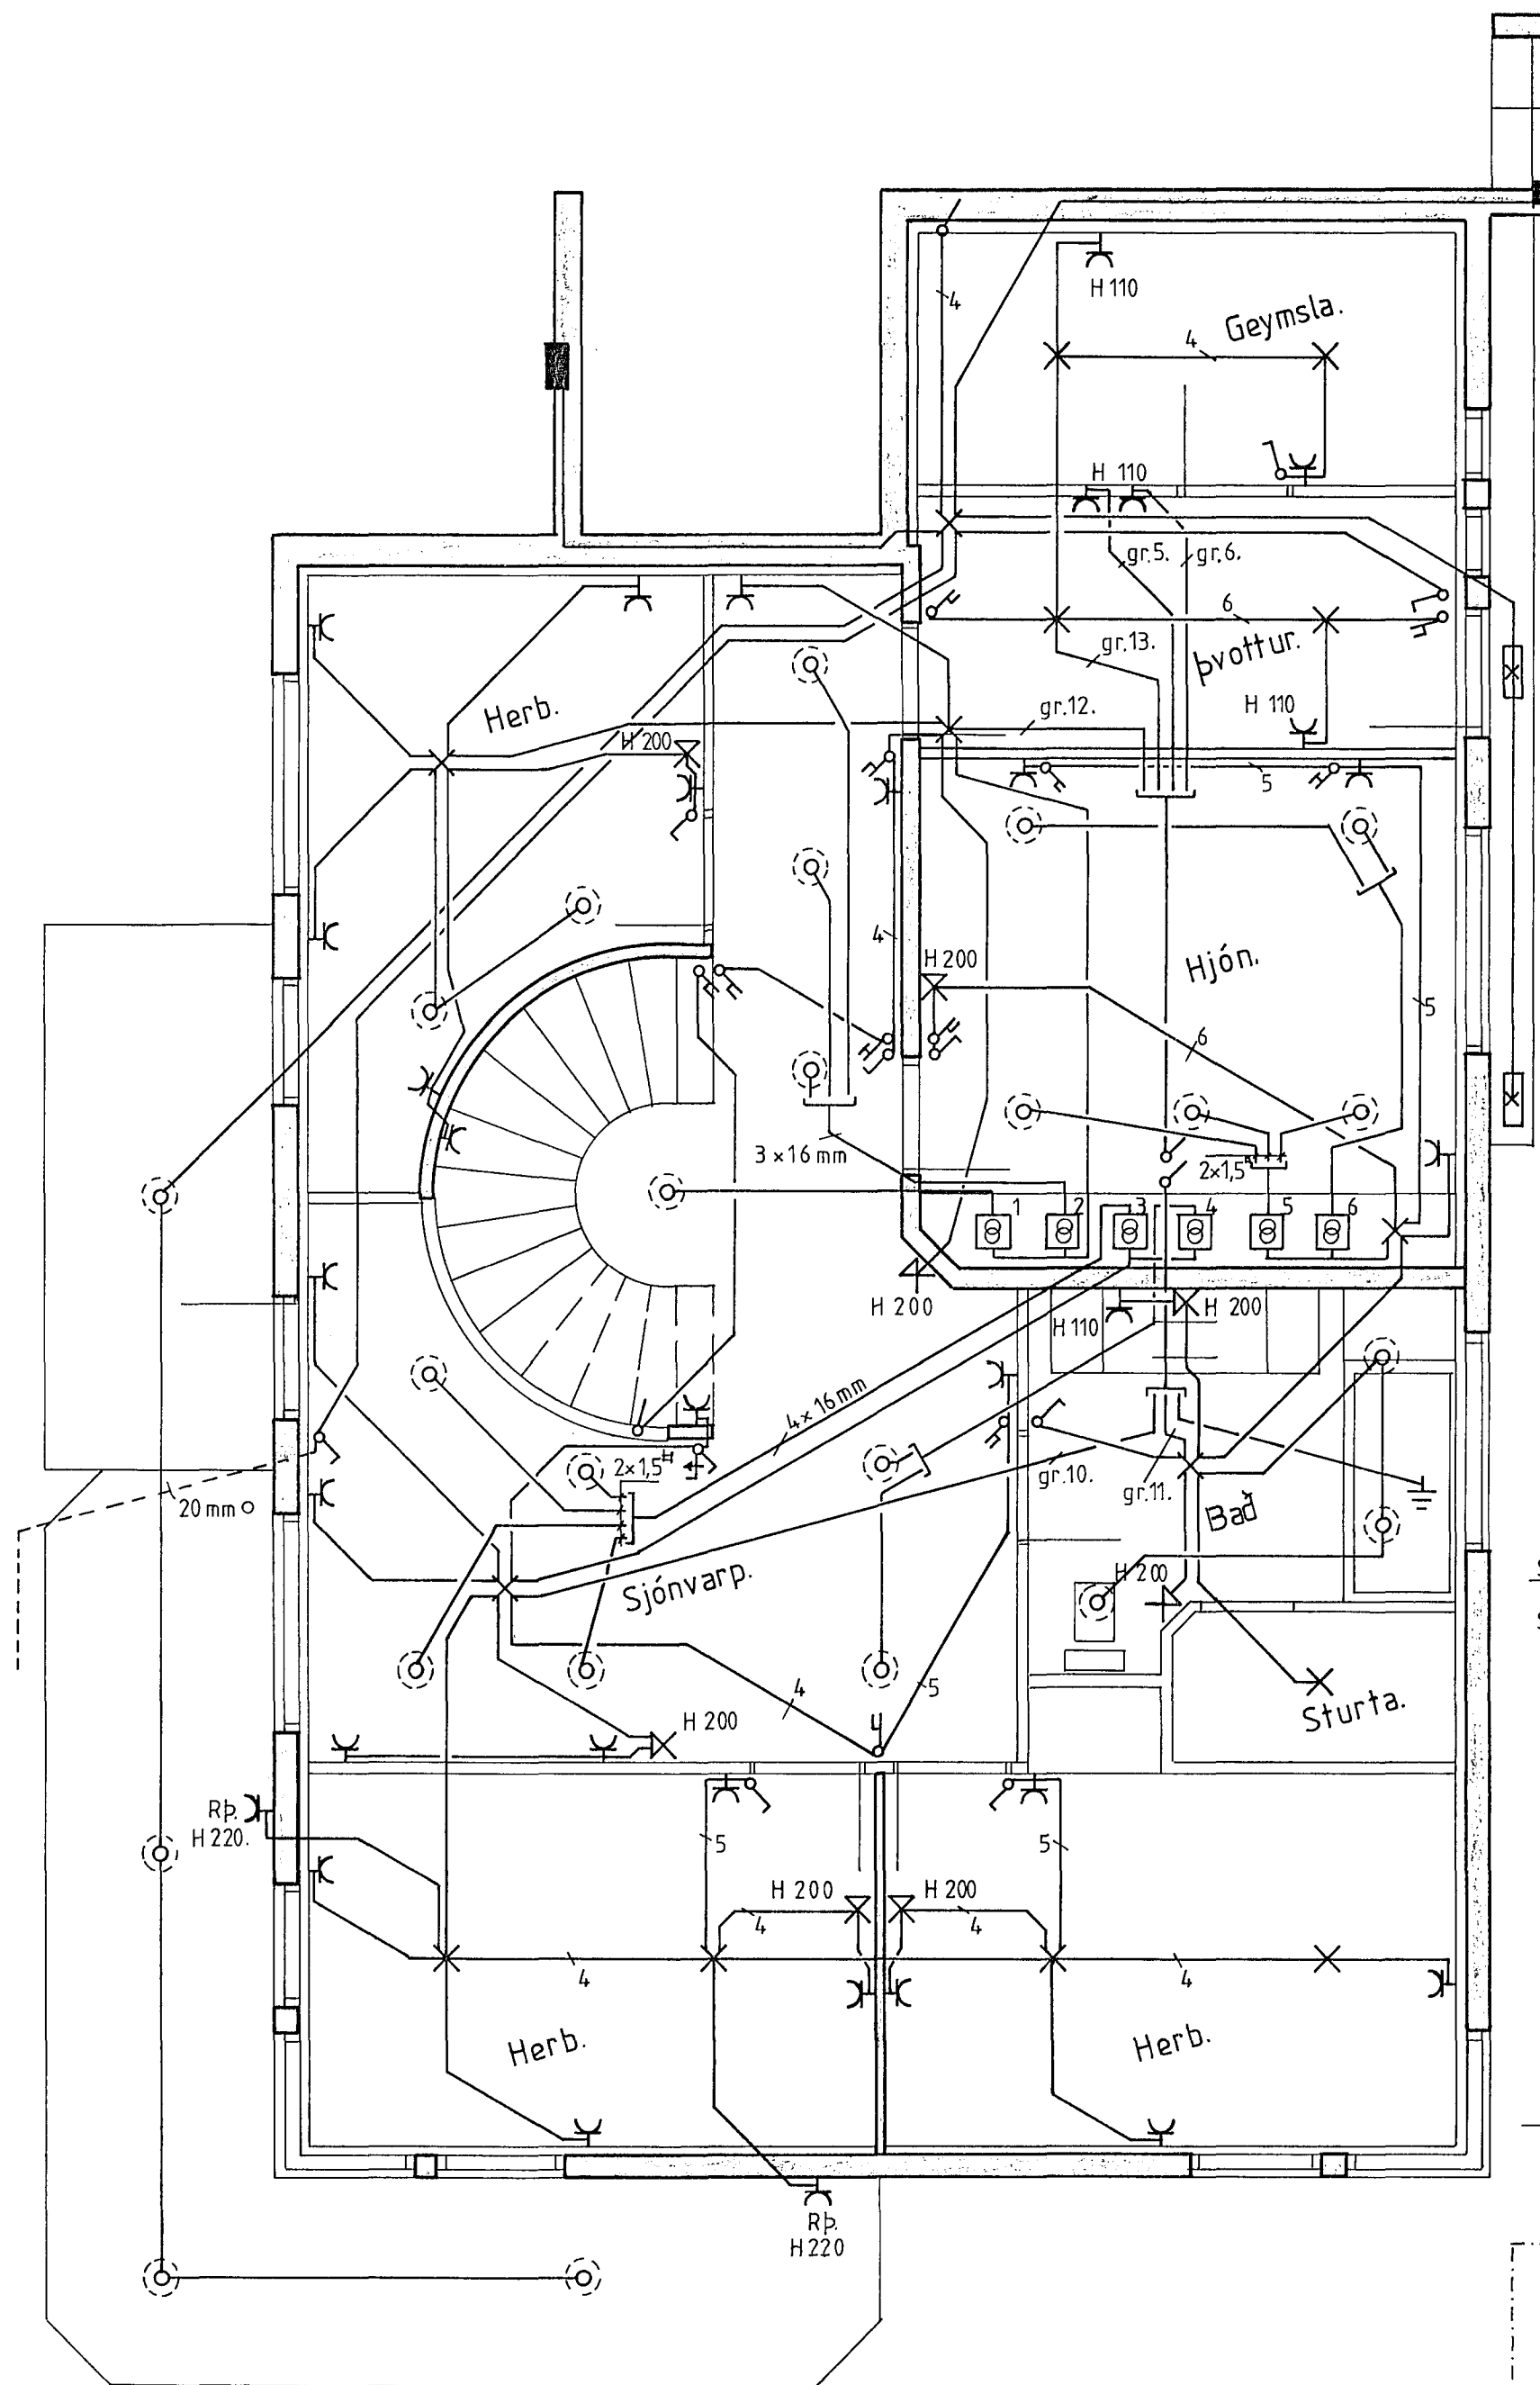


Nedri hæð.

SPENNAR NEDRI HÆÐ.

Spennir nr 1.	230/12V	50 VA.
" " 2.	"	60 VA.
" " 3.	"	100 VA.
" " 4.	"	50 VA.
" " 5.	"	60 VA.
" " 6.	"	50 VA.

Dæmi um tengingu spenna.

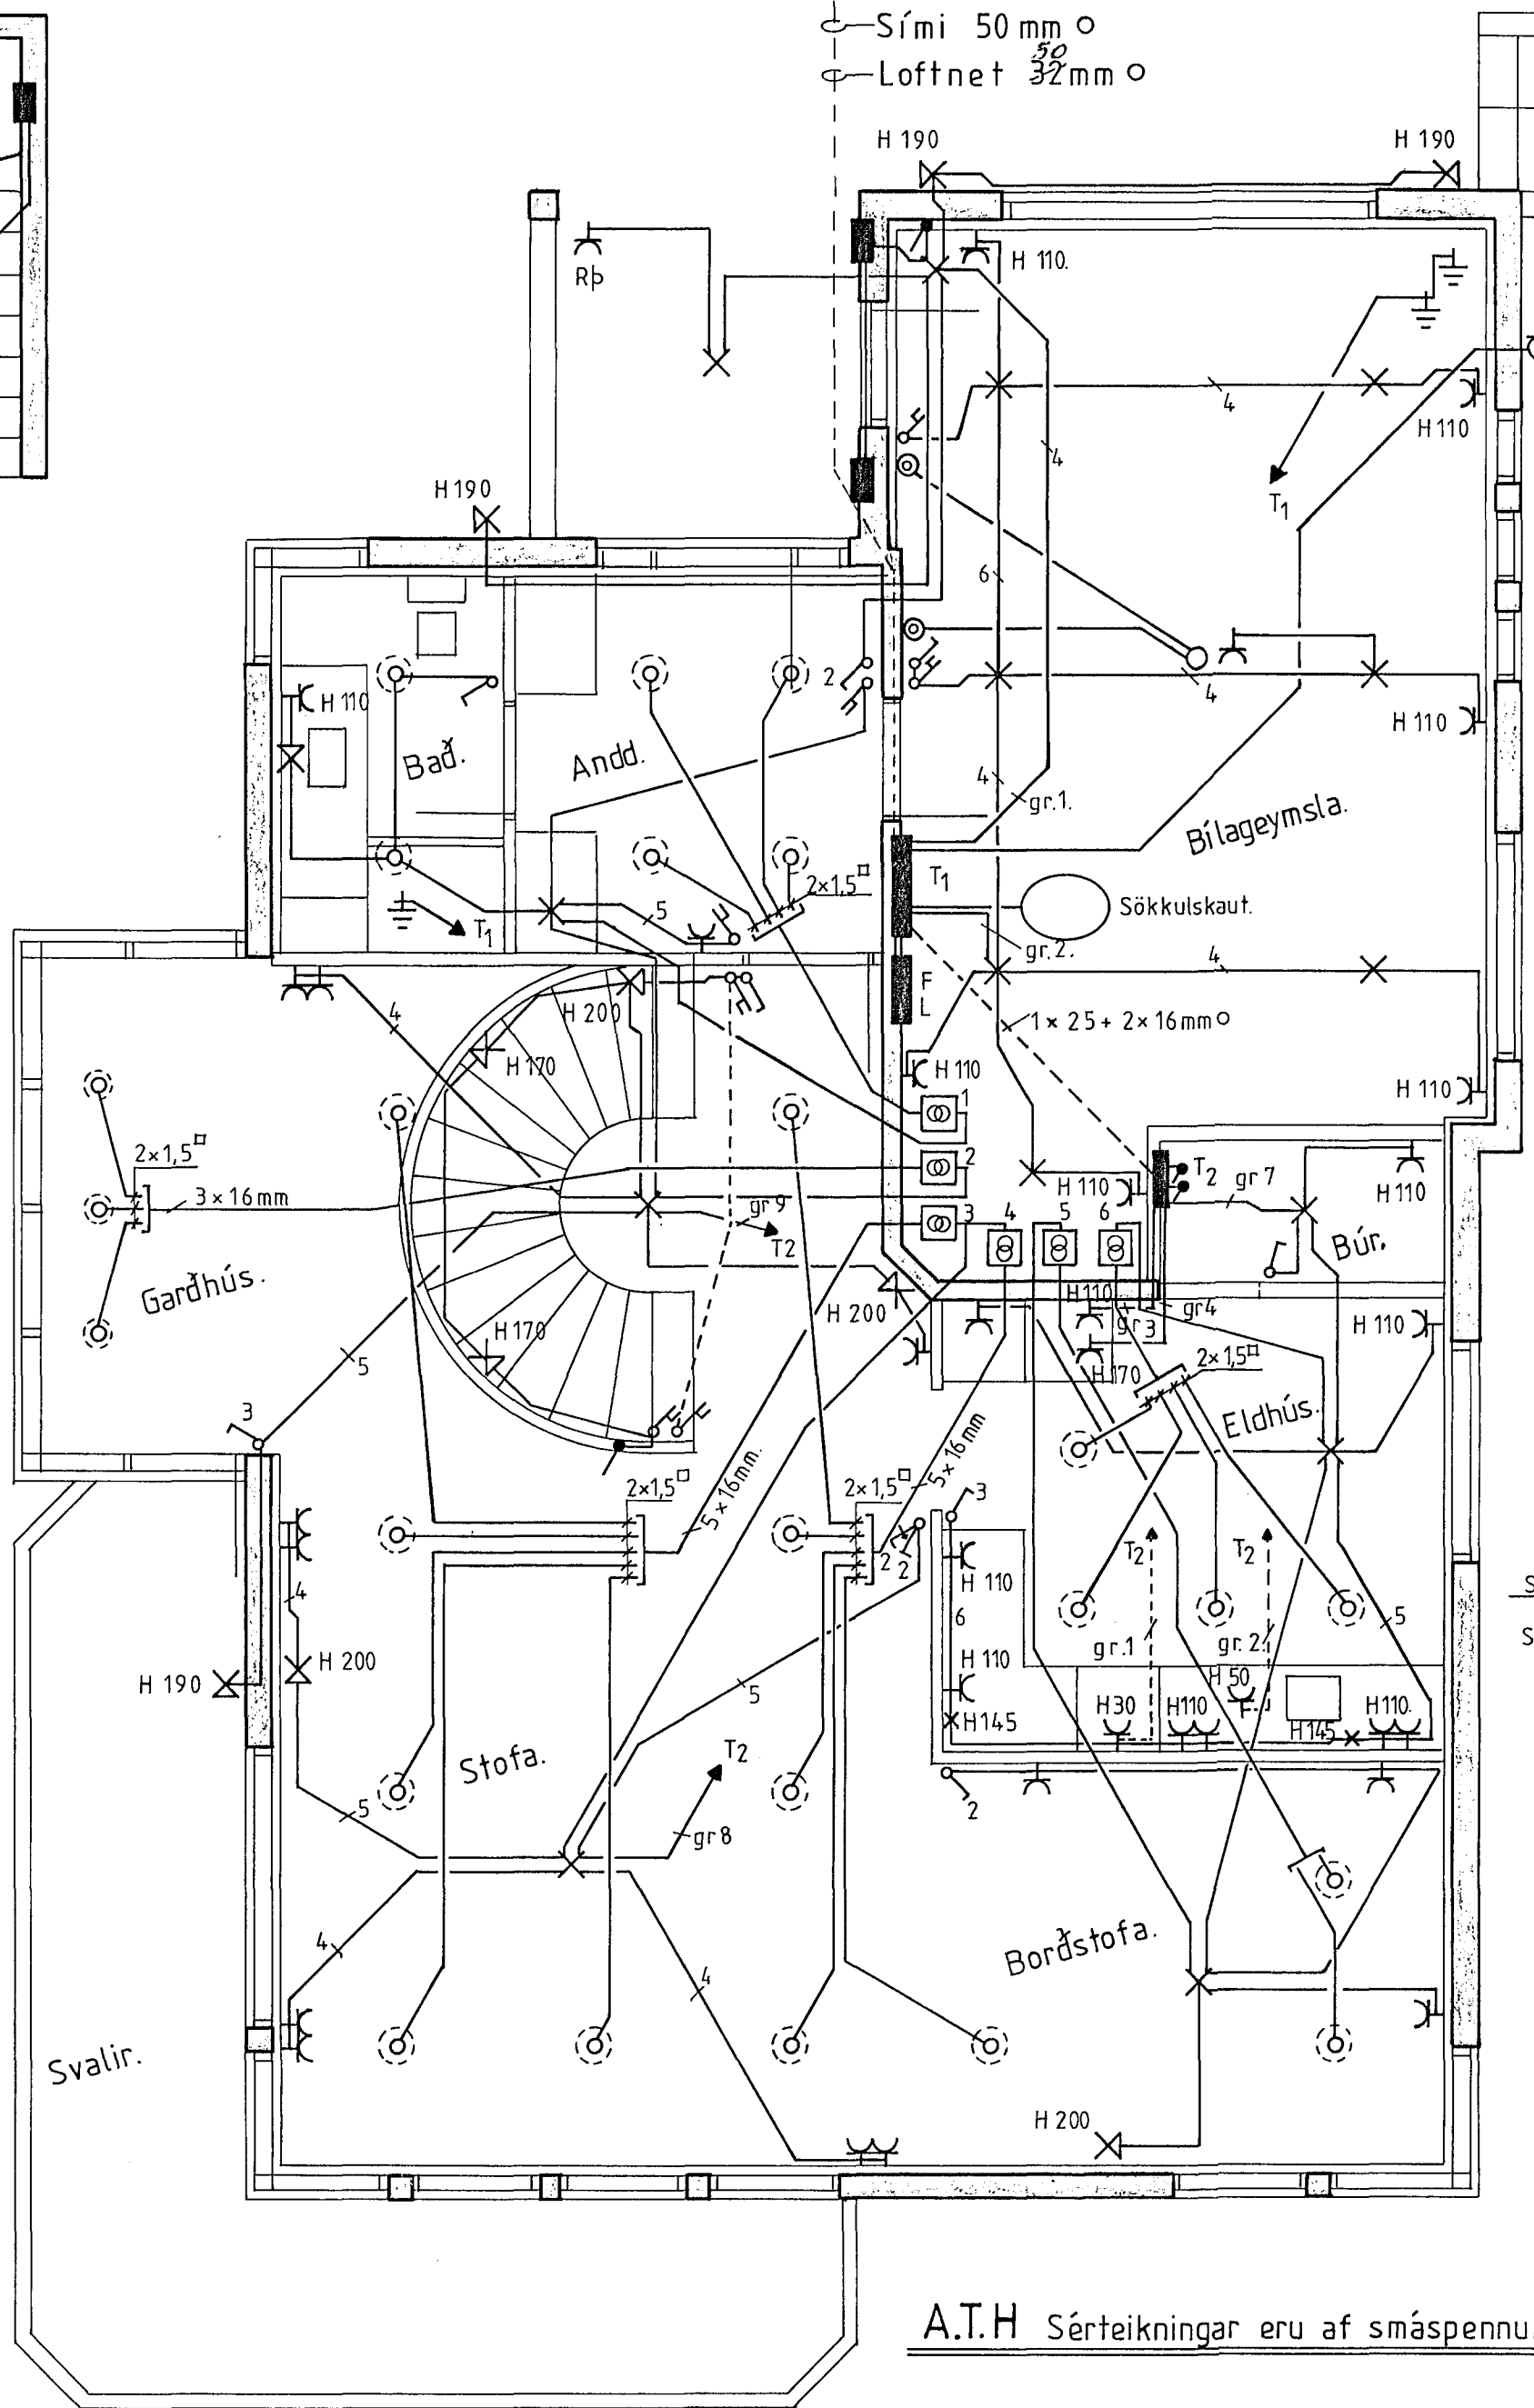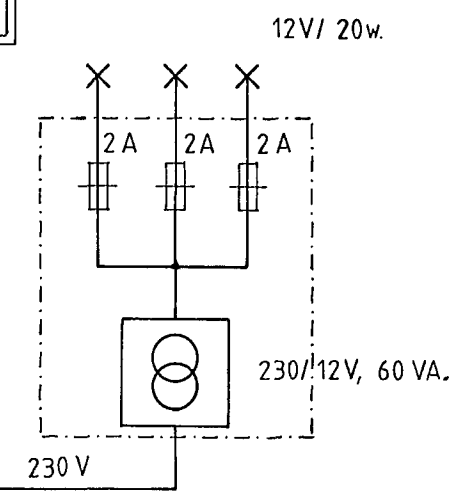

Efri hæð.

SPENNAR EFRI HÆÐ.

Spennir nr 1.	230/12V	100 VA.
" " 2.	"	60 VA.
" " 3.	"	100 VA.
" " 4.	"	100 VA.
" " 5.	"	50 VA.
" " 6.	"	100 VA.

A.T.H Sérteikningar eru af smáspennukerfum.

Hörgsholt. 15. Hafnarfirði.		Runólfur Bjarnason. Hvammabraut. 6 Hf. S: 652210.	
Raflögn efri og nedri hæð.		Dags. Maí 92	Mkw. 1:50
		Teiknad. Runólfur Bjarnason	Blad. 2 af 3