



Sími 50 mm \circ
 Loftnet $\frac{32}{32}$ mm \circ

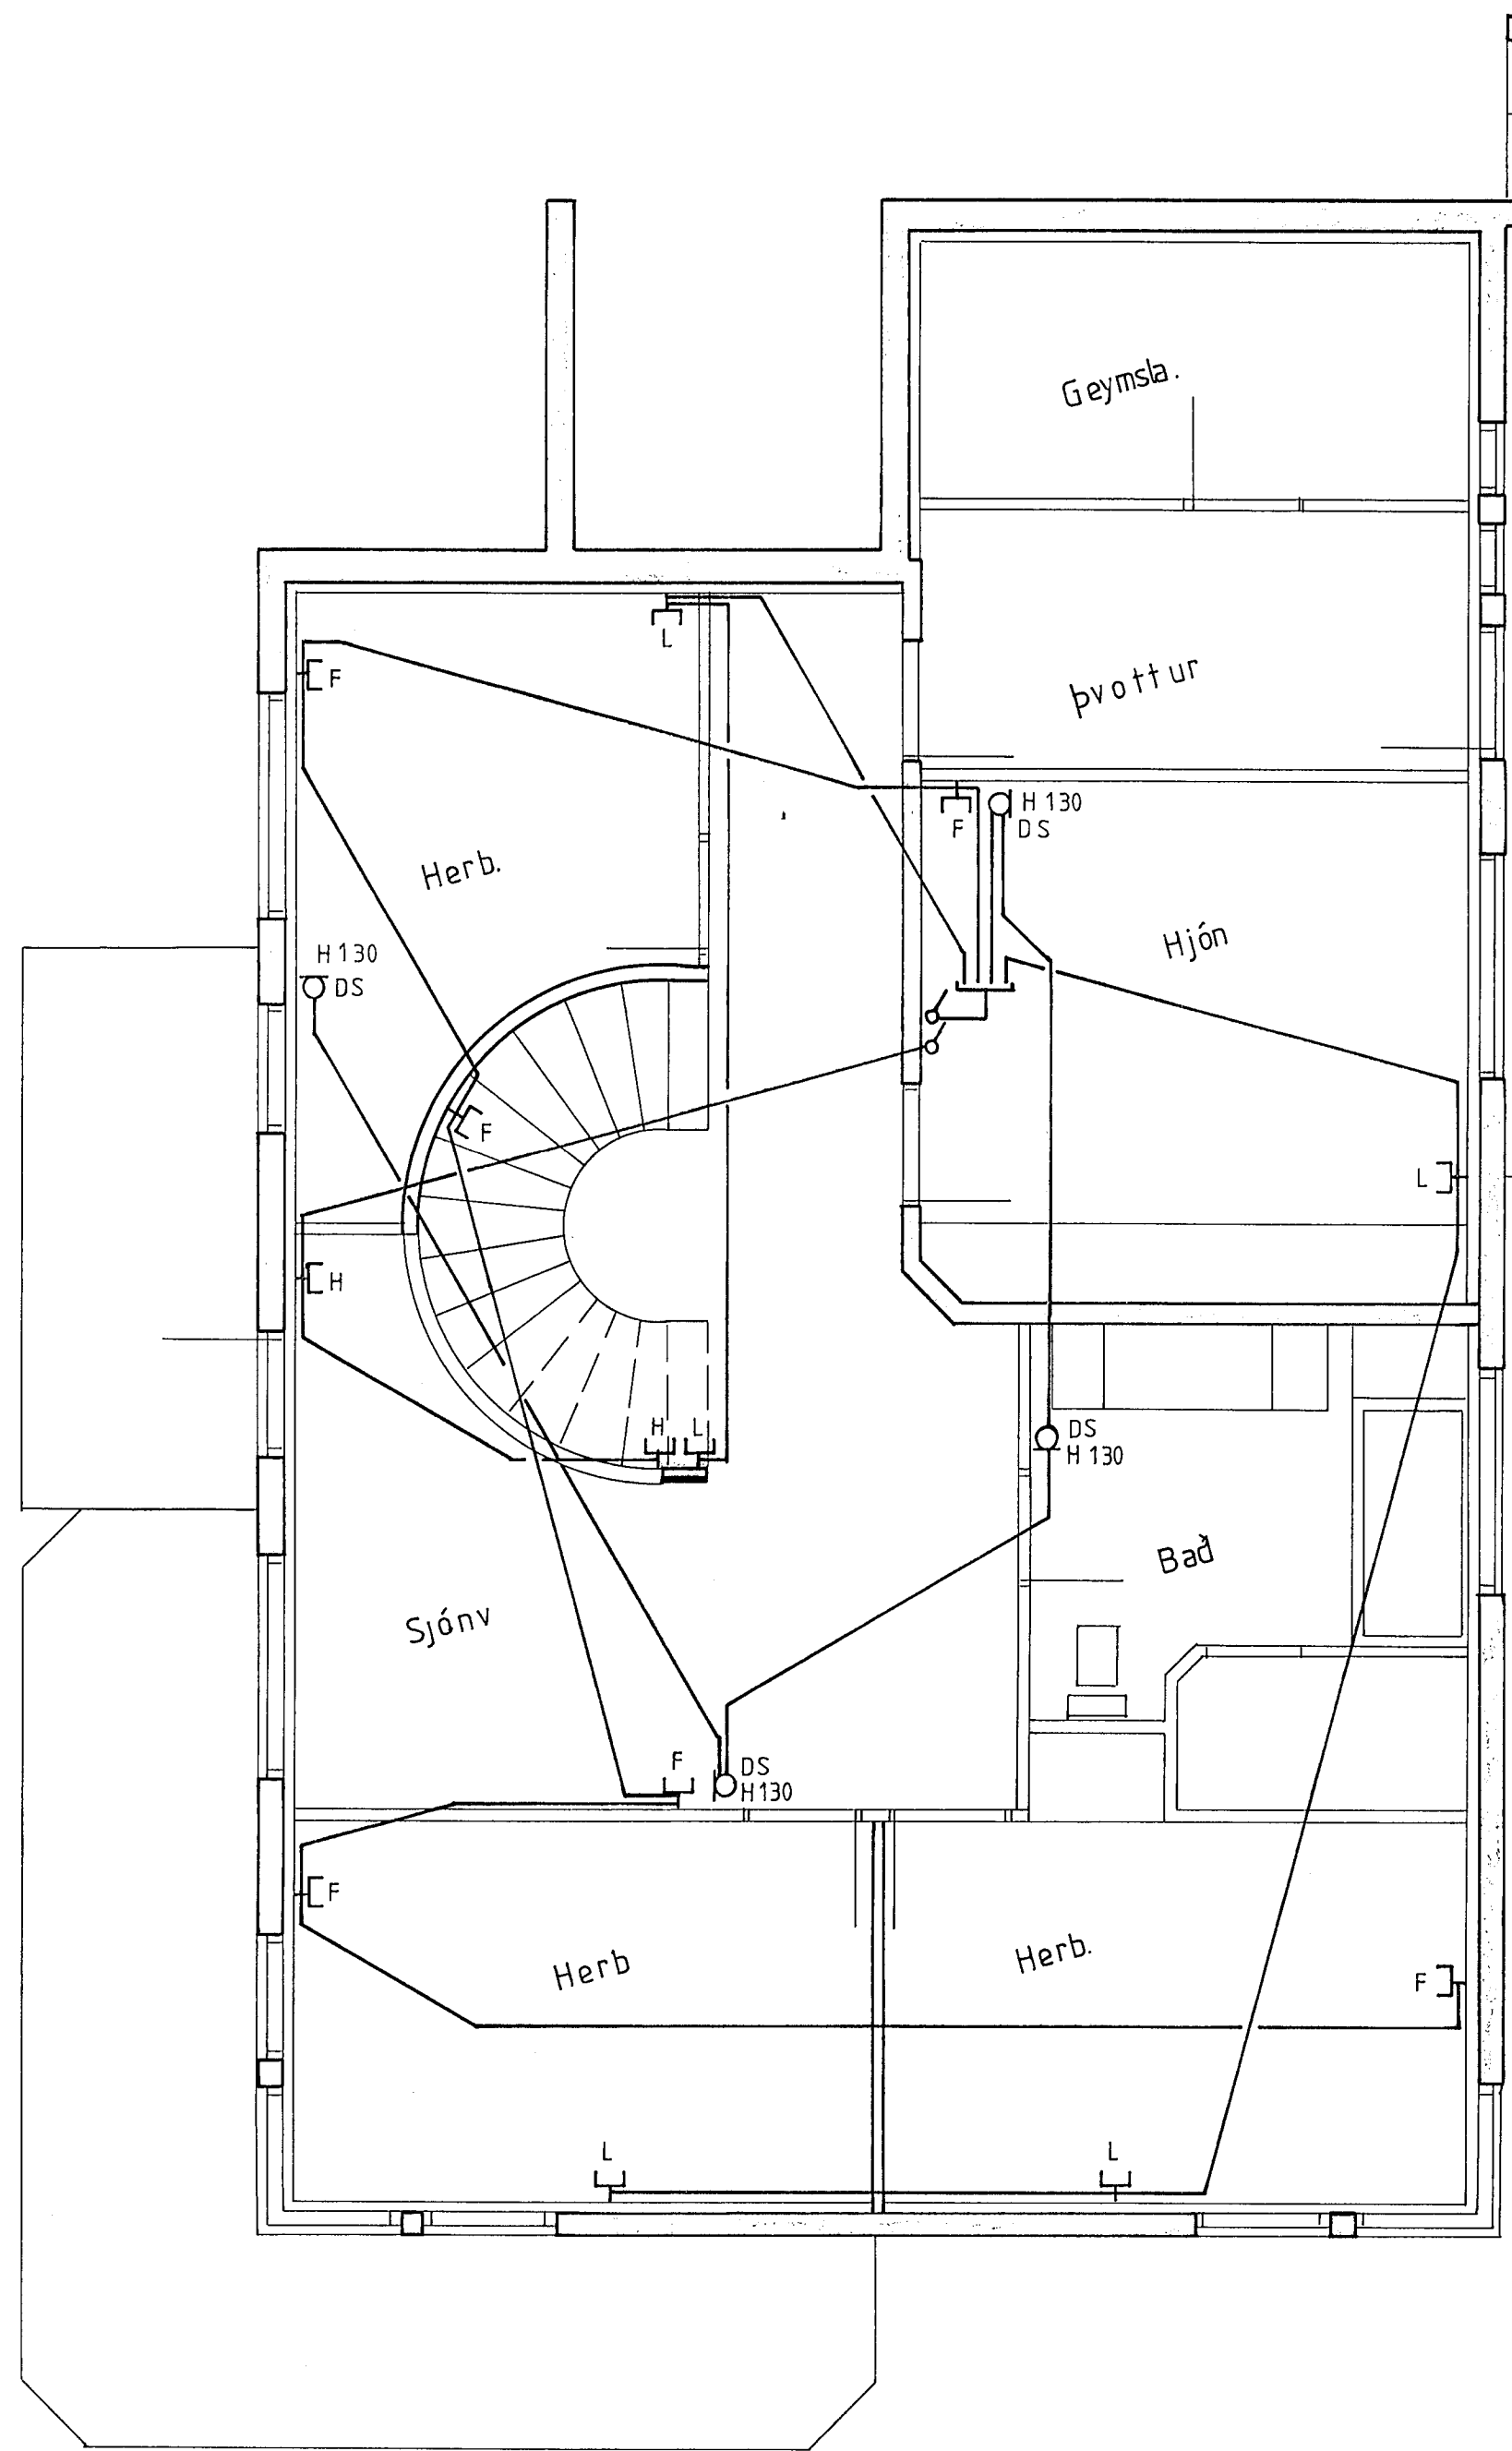

Nedri hæd.

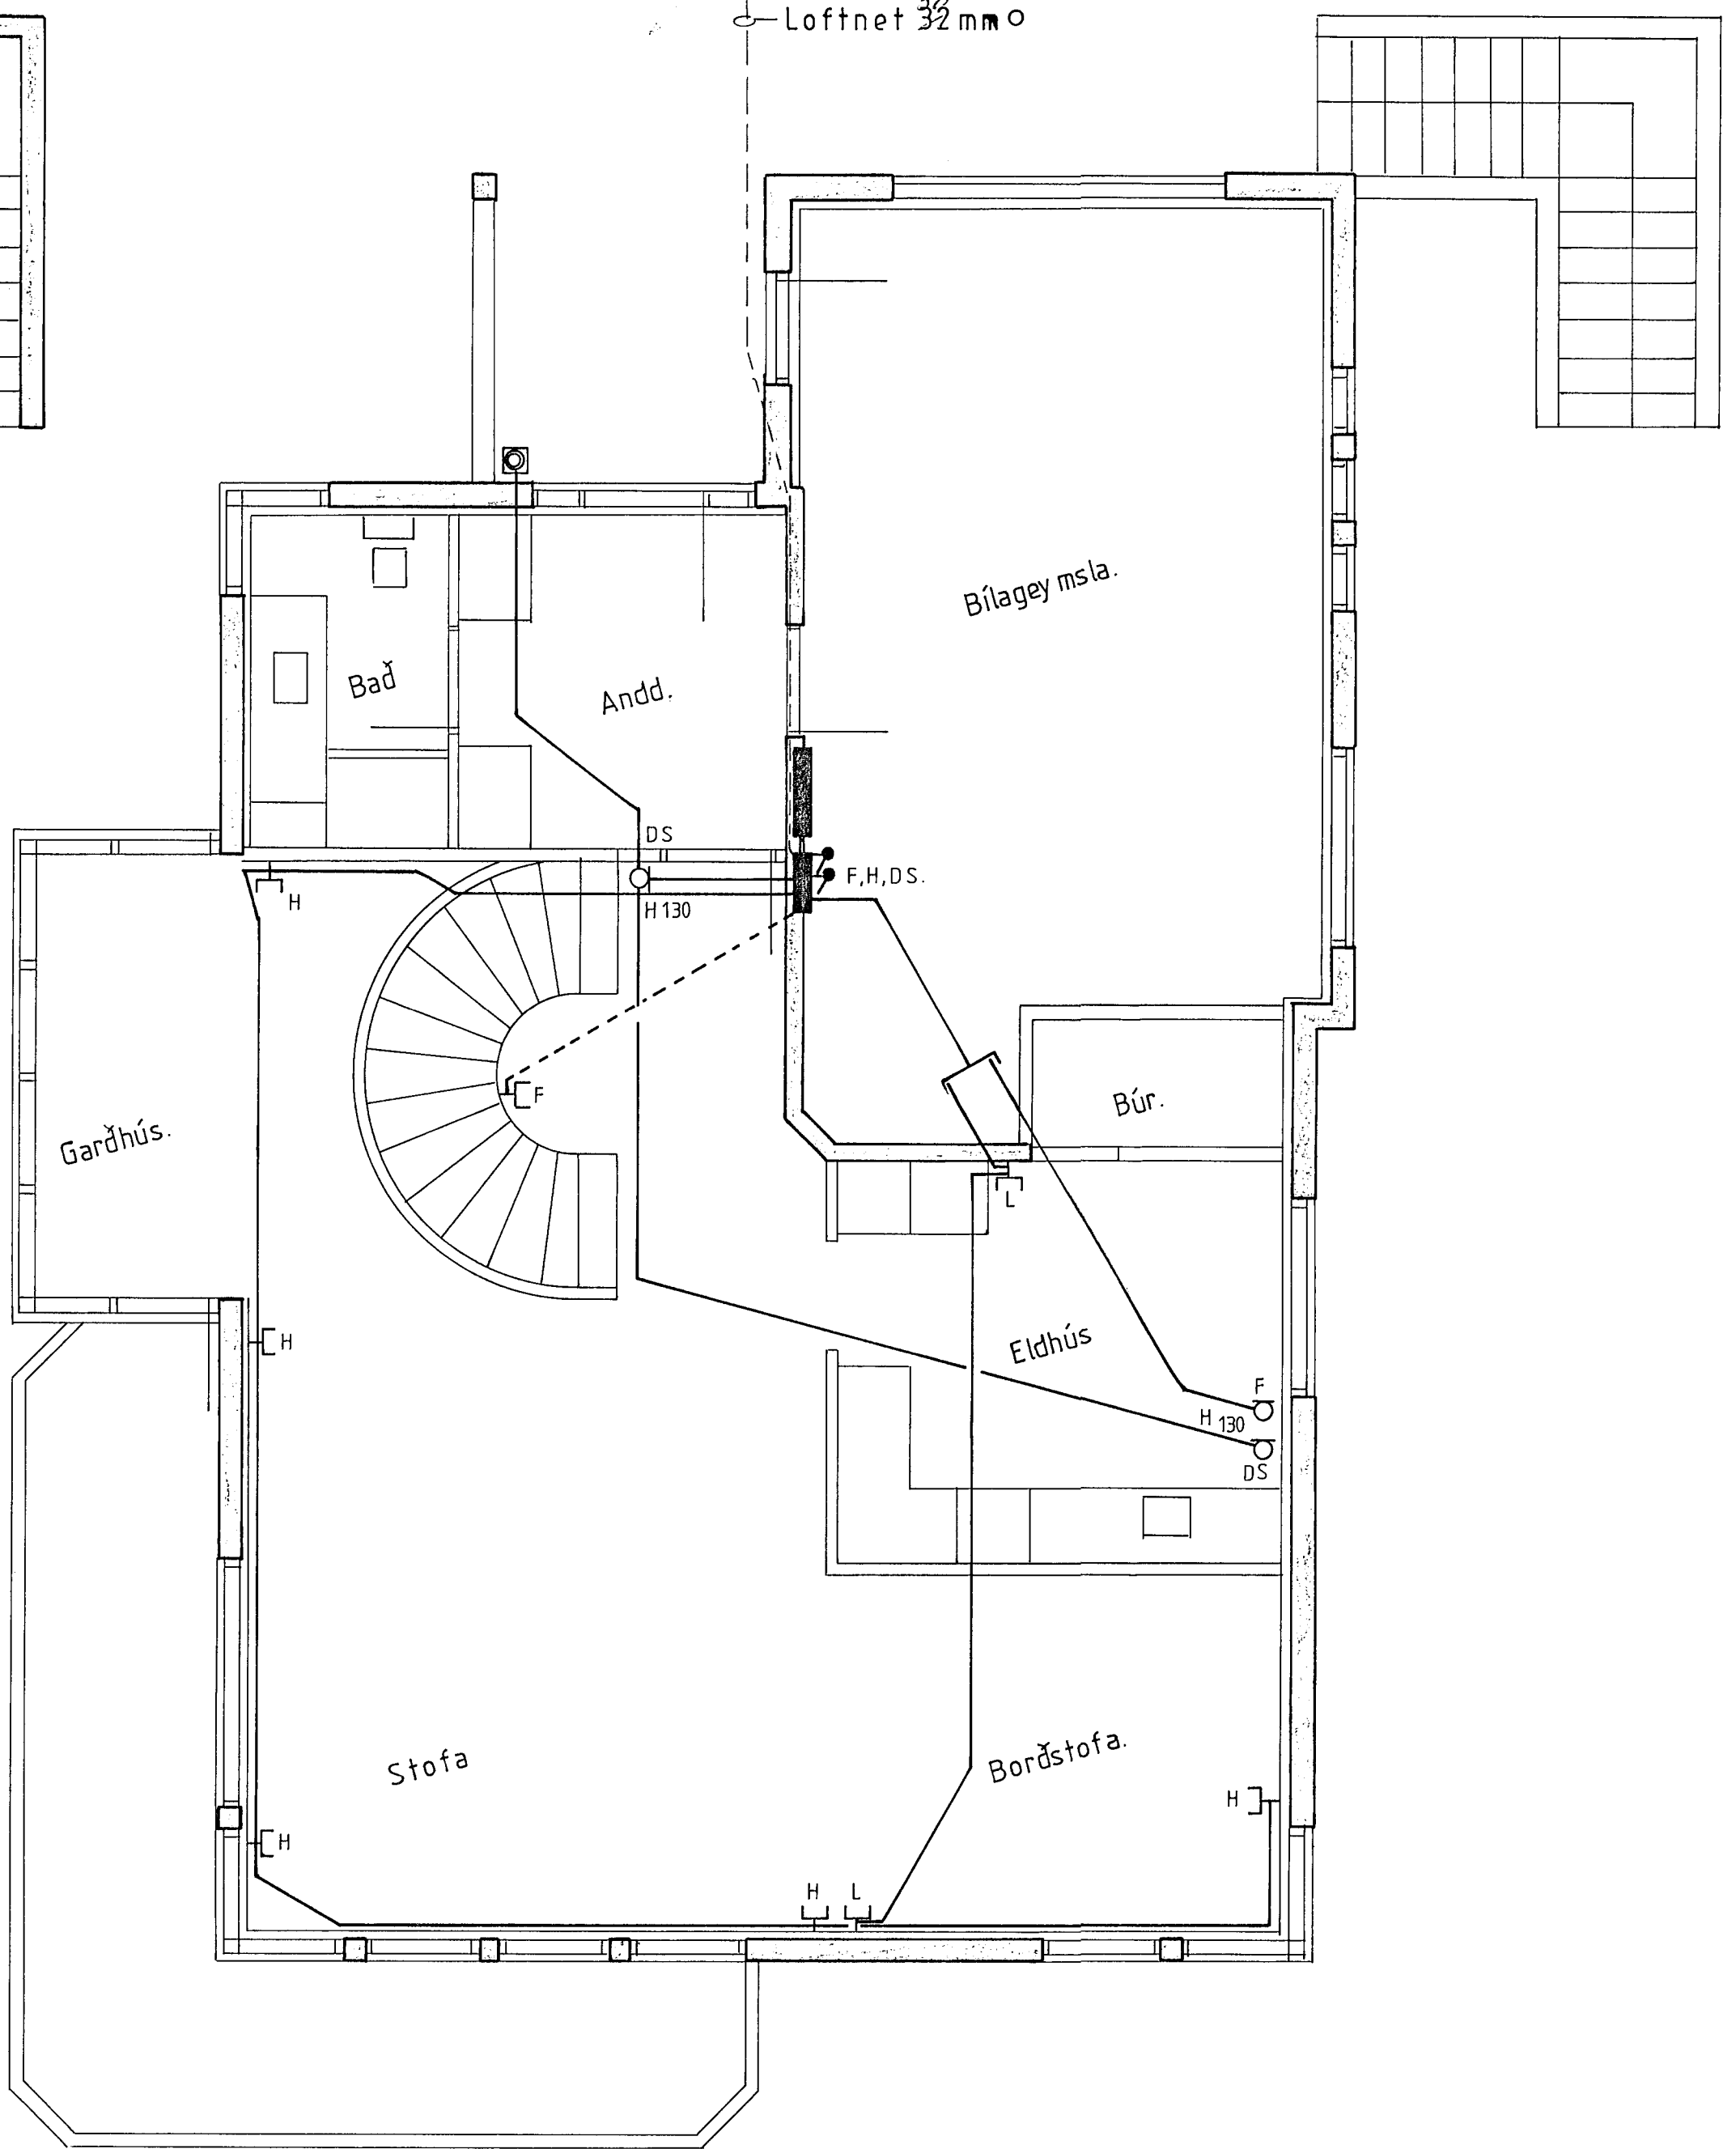

Efri hæd.

Hörgsholt. 15. Hafnarfirði.	Runólfur Bjarnason. Hvammabraut 6. Hf. S: 652210.
Smáspennukerfi.	Dags. Maí 92 Mkw. 1 50 Teiknað Blað. 3 af 3 <i>Renilfex Bjarnason</i>