



SNIP 1:100 A-A

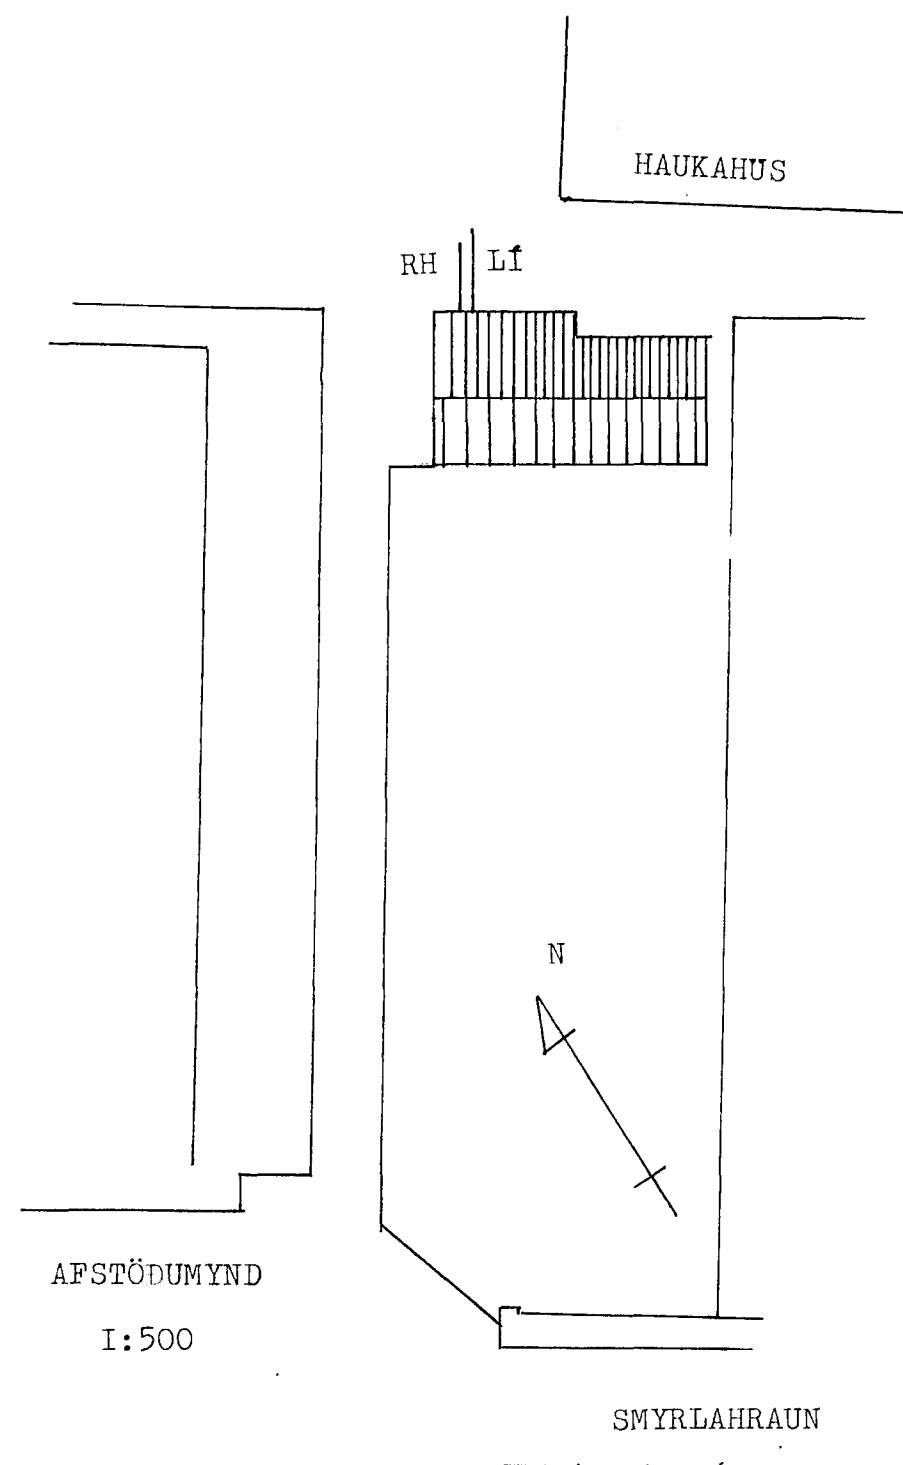

AFSTÖÐUMYND

1:500

SMYRLAHRAUN

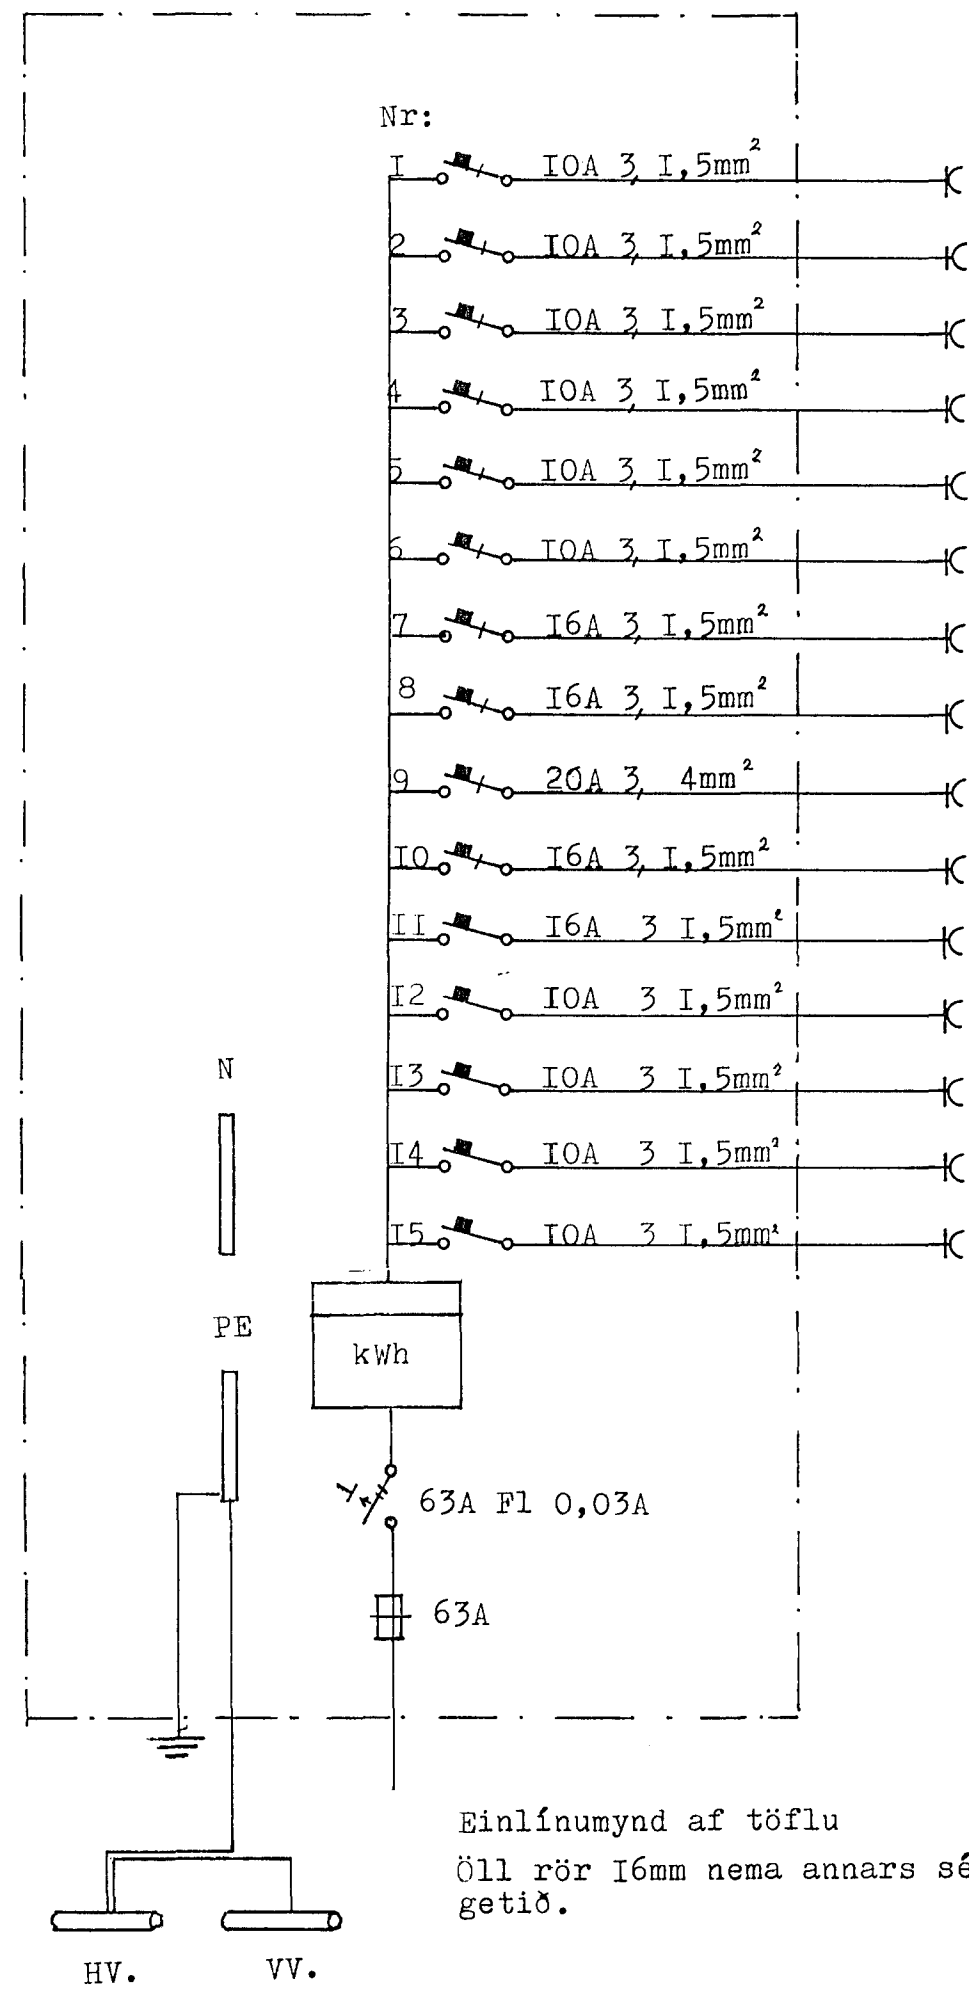

<b>TEIKNISTOFA STEFÁNS V. ÞORSTEINSSONAR</b>		
<b>ARNARHRAUNI 36 HAFNARFIRDI SÍMI: 52136</b>		
<b>BREYTT:</b>	Leikskólinn Arnarberg Smyrlahrauni. 4/A Afstöðumynd, Sníð og Einlínamynd af töflu.	<b>Hsvb Tsvb S.</b>
		<b>M.</b> 1:100. 1:500
		<b>N.</b> 356 Bl 2 af 4
		<b>D.</b> 08 08 1992
		<i>Dr. b. d. Arnar...</i>