

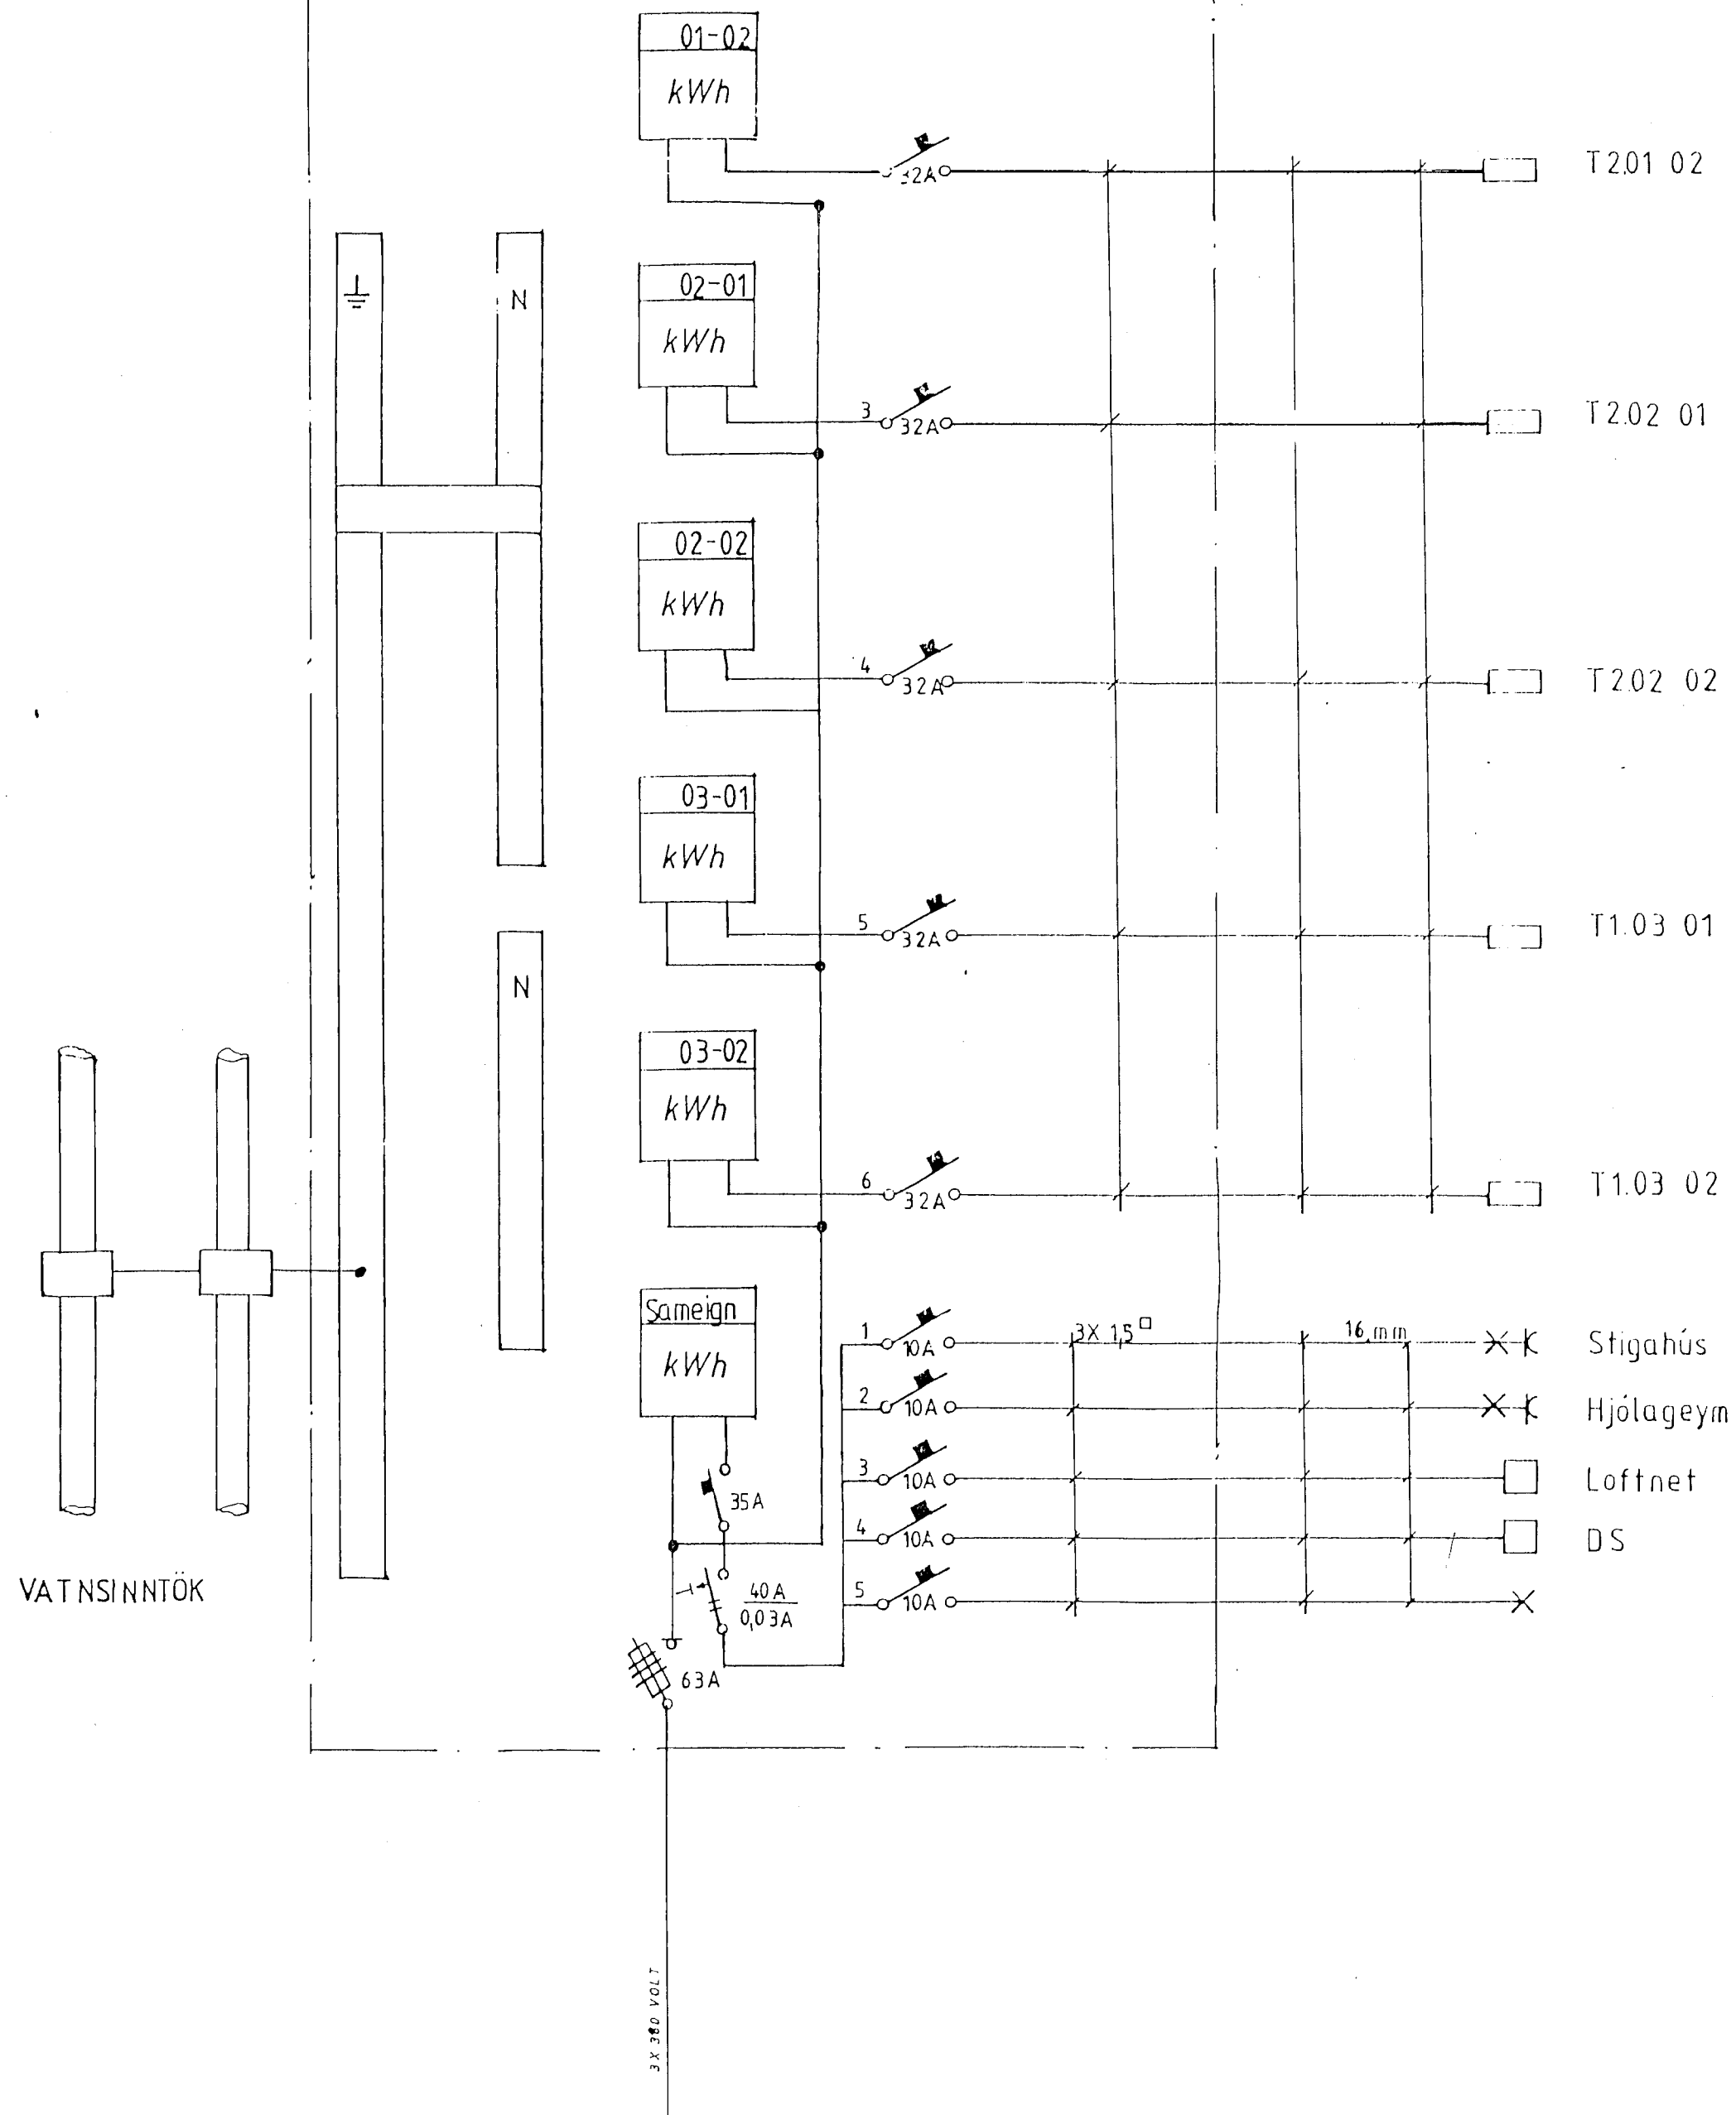


TAFLA 1

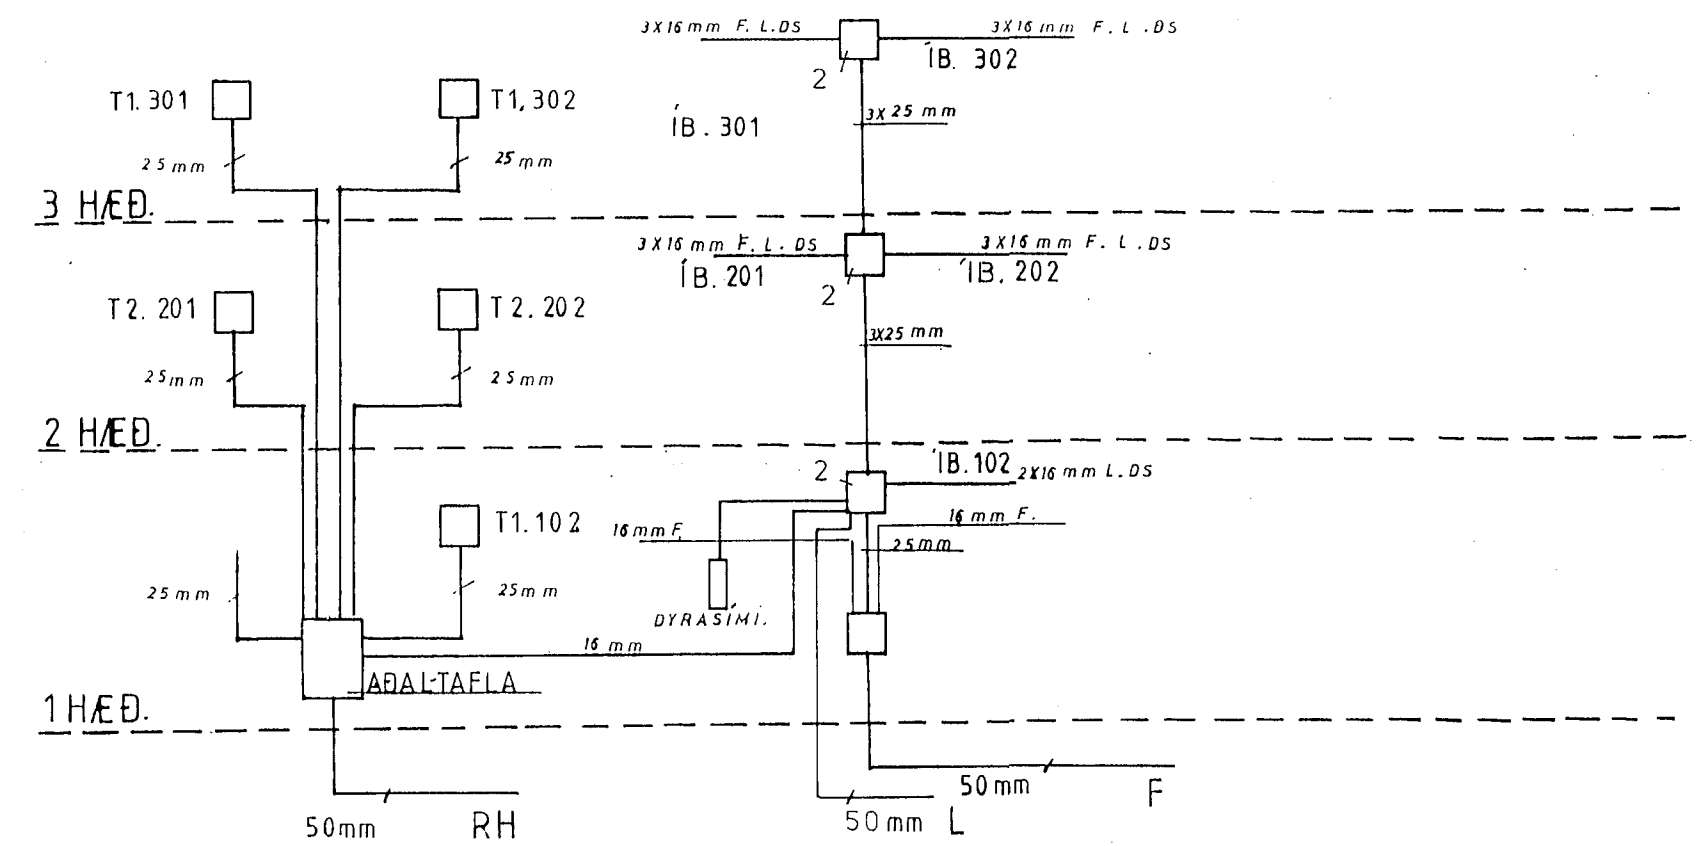

TAFLA 2

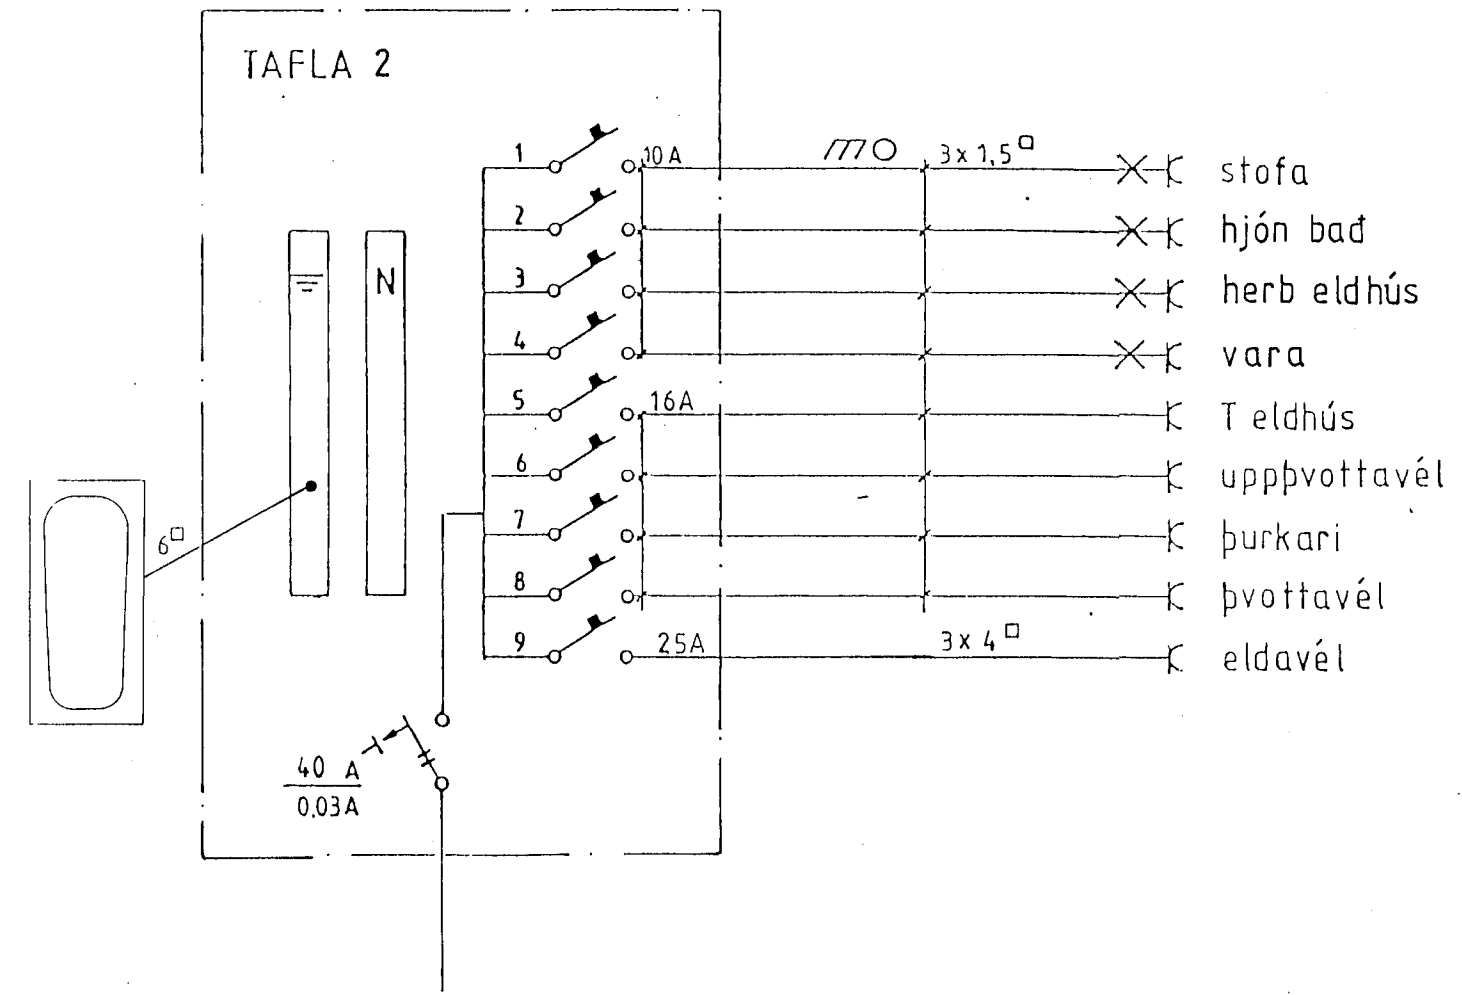

Rásmýnd raflagna Rásmýnd F. L. DS

BÆJARHOLT 1 HAFN.

teikning nr. 92	
Raflagnateikning	blad 4 af 5
Afstöðumynd	mkv. 1:500 1:100
Einlínumynd, snið	dags. feb. 92
bárdur Kristjánsson Rafvirkjam. s 54750	yfirfarid þóðulK
V Elma Cates Tæknit.	teiknad 1/8.92