


kjallari

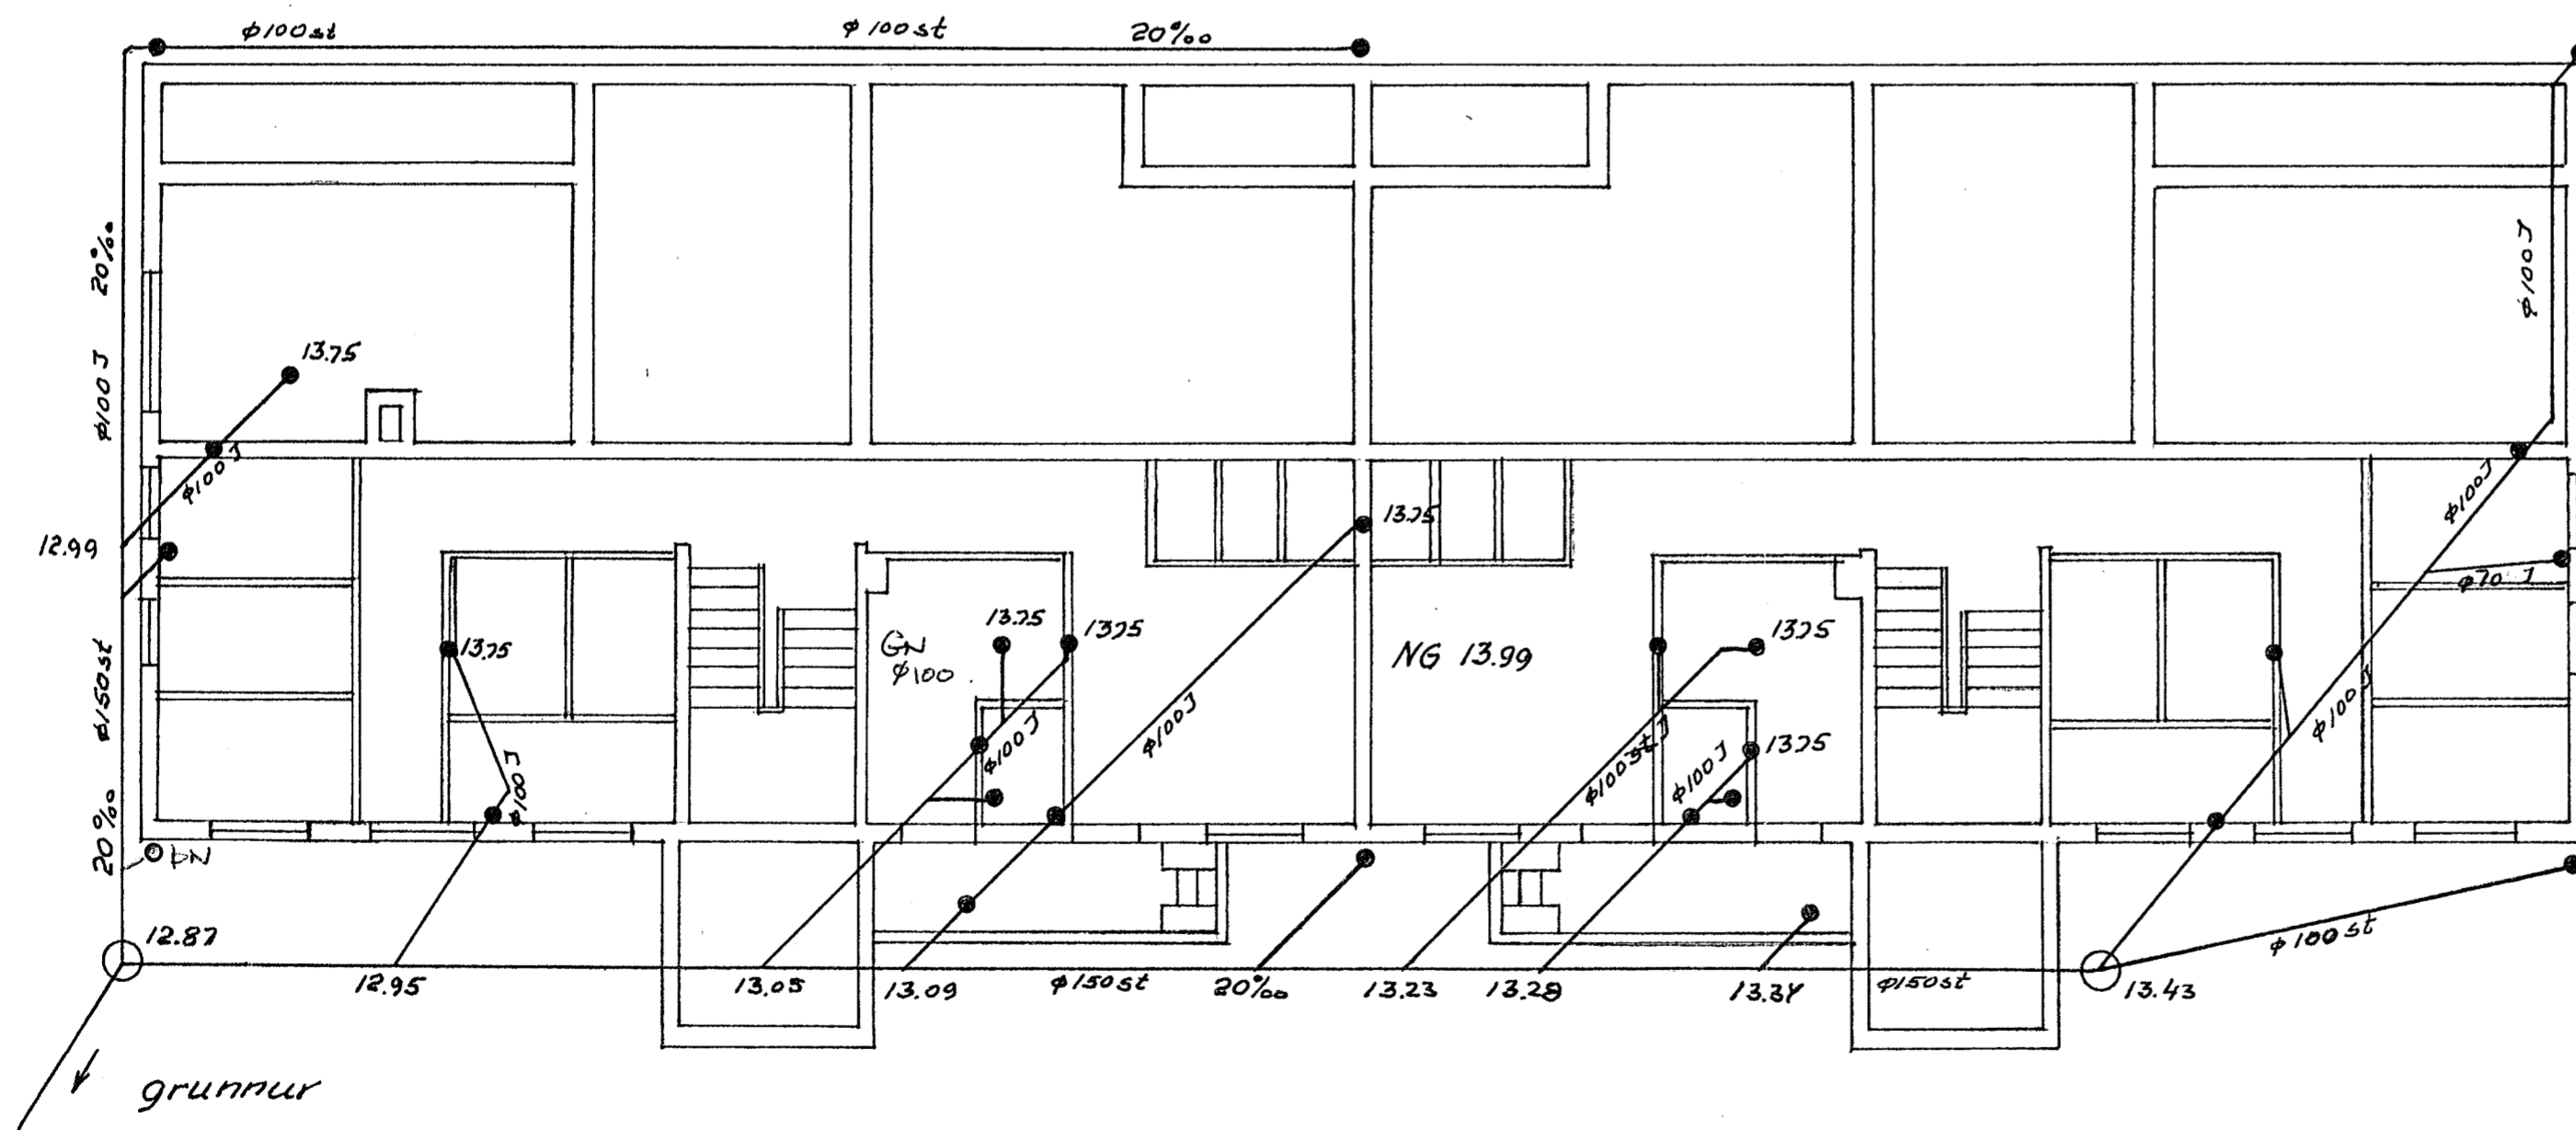

minnsti halli í grunnri 20‰
allar lagnir í grunnri φ100 mm steypujárnör

Andveitiant 10-12

Verka mannabústaðir Hafnarf.	M=	Teikn	23/6-'63
Holtræsi	1:100	12-24-1	Linn Agnarðóttir