


GRUNNMYND 1. HÆÐAR 1:50

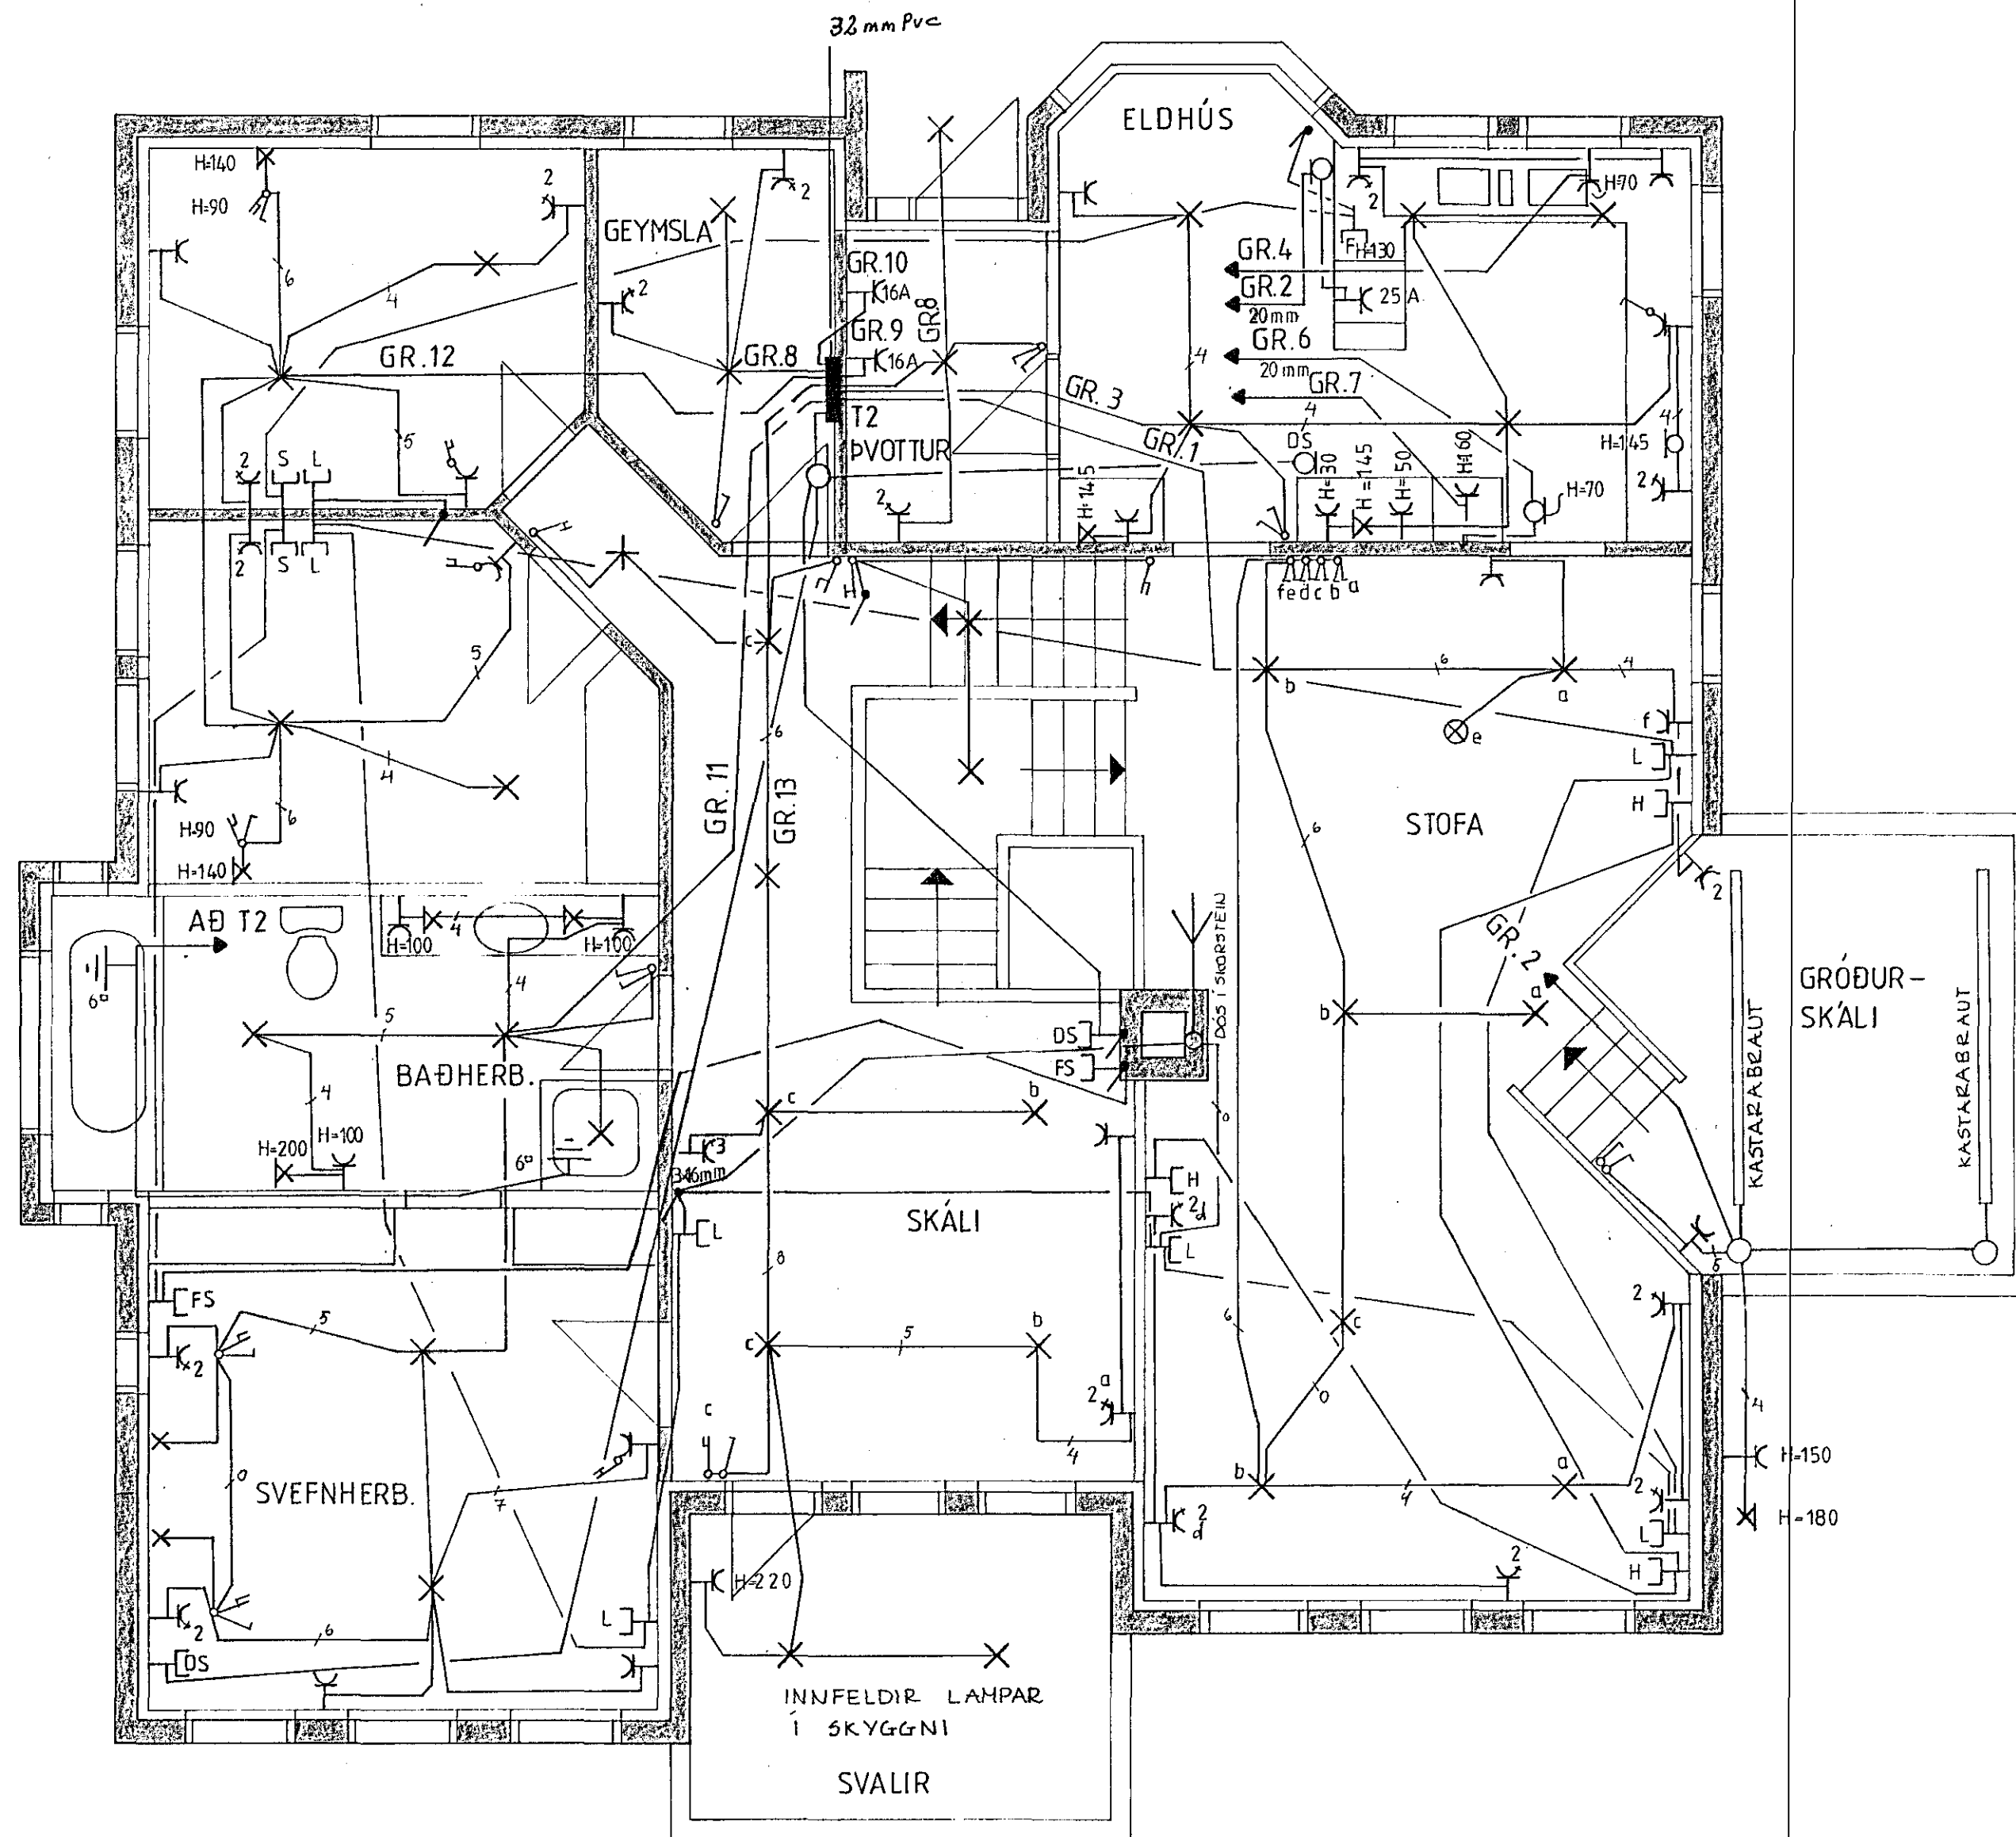

REIKN		VERKHEITI	TEIKN NR.
TEIKN	FE NOV'88	BIRKIBERG 42	2 AF 3
ATH.	SHJ V		
SAMP.	SHJ V		
KVARÐI	VERKHLUTI RAFLAGNIR	GUDMUNDUR H JÓNSSON	
1:100	GRUNNMYND AF 1. HÆÐ	LOGGIL TUR RAFVERKTAKI	
1:500		HEIÐARÁÐS 27 . 110	