



SNID A-A. 1:100

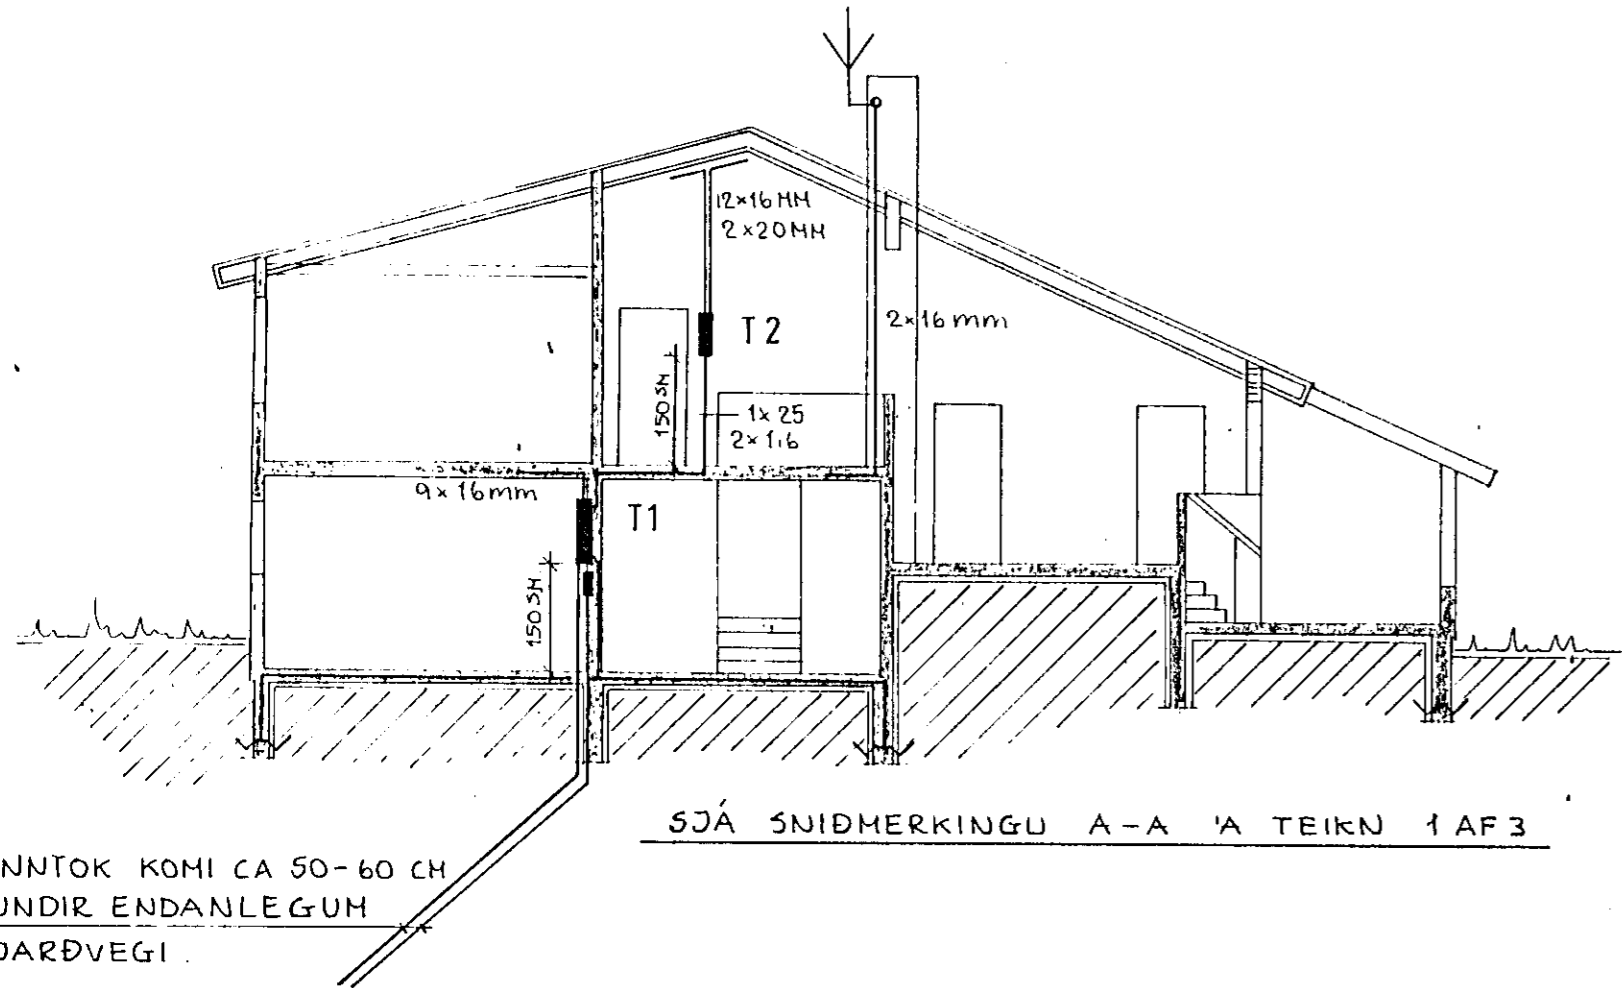


INNTOK KOMI CA 50-60 CM
UNDIR ENDANLEGGUM
JARÐVEGI.


AFSTÖÐUMYND 1:500

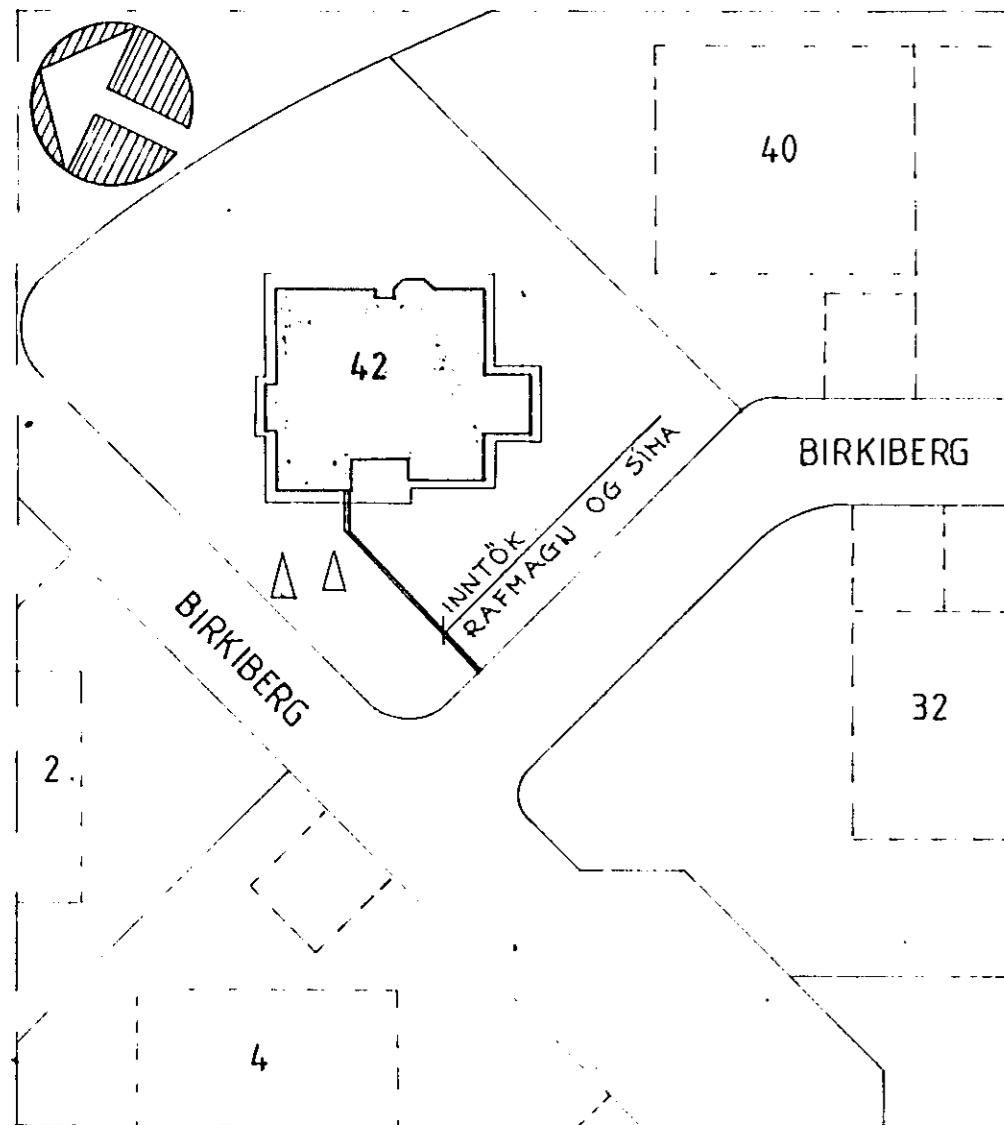

TAFLA T1. BÍLSKÚR

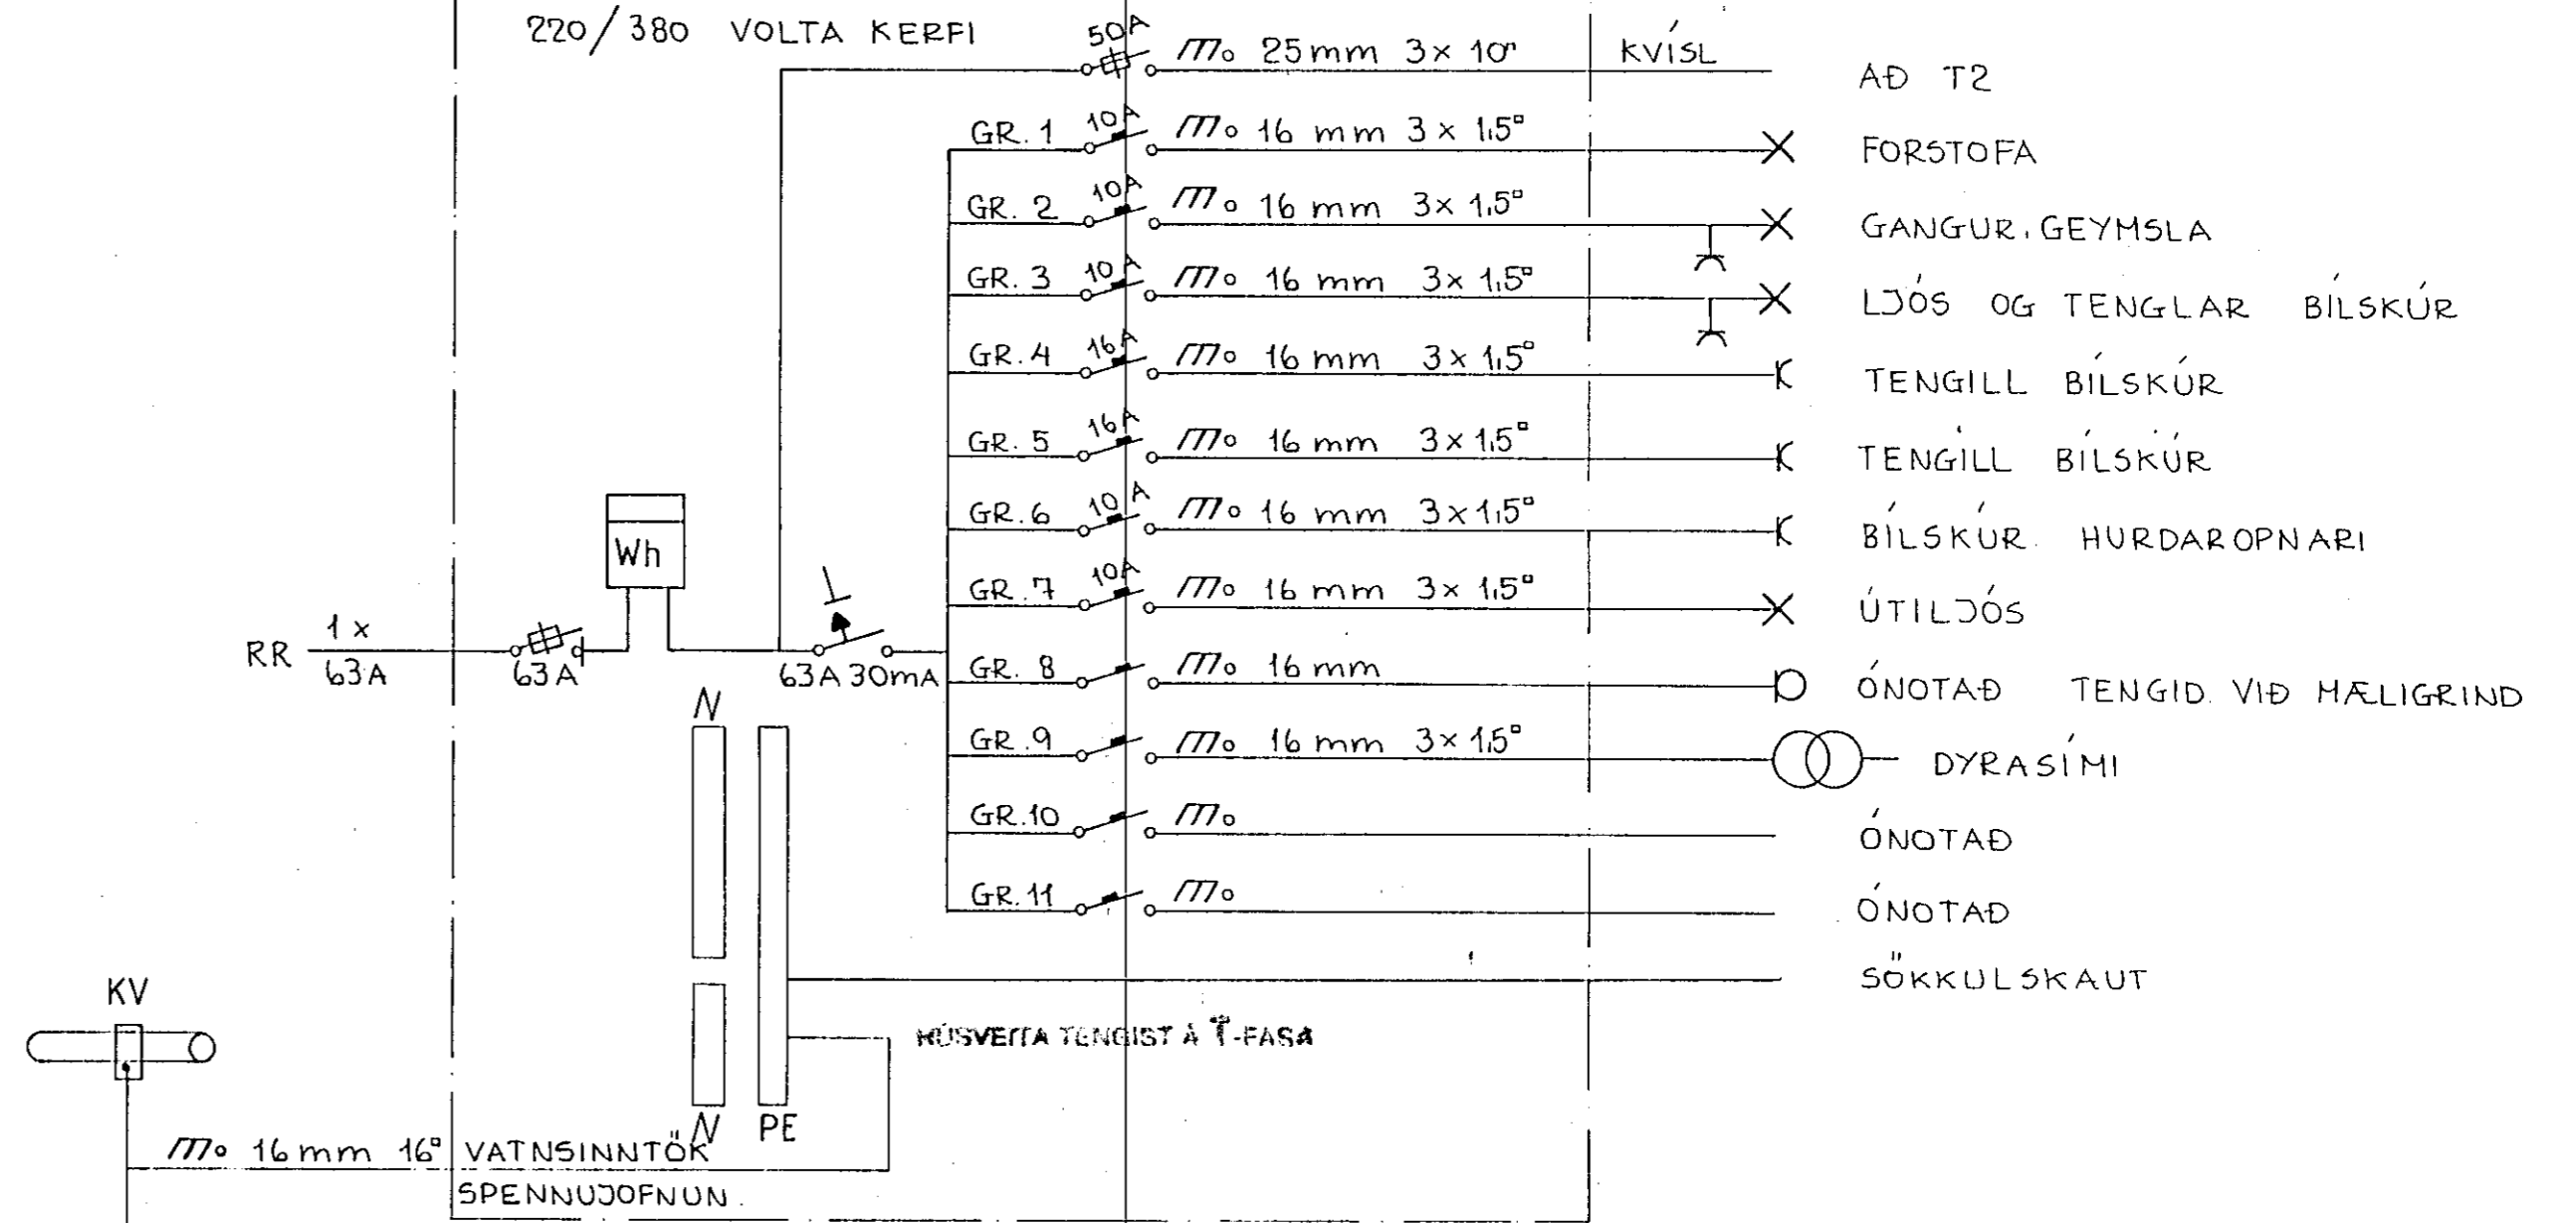

TAFLA T2

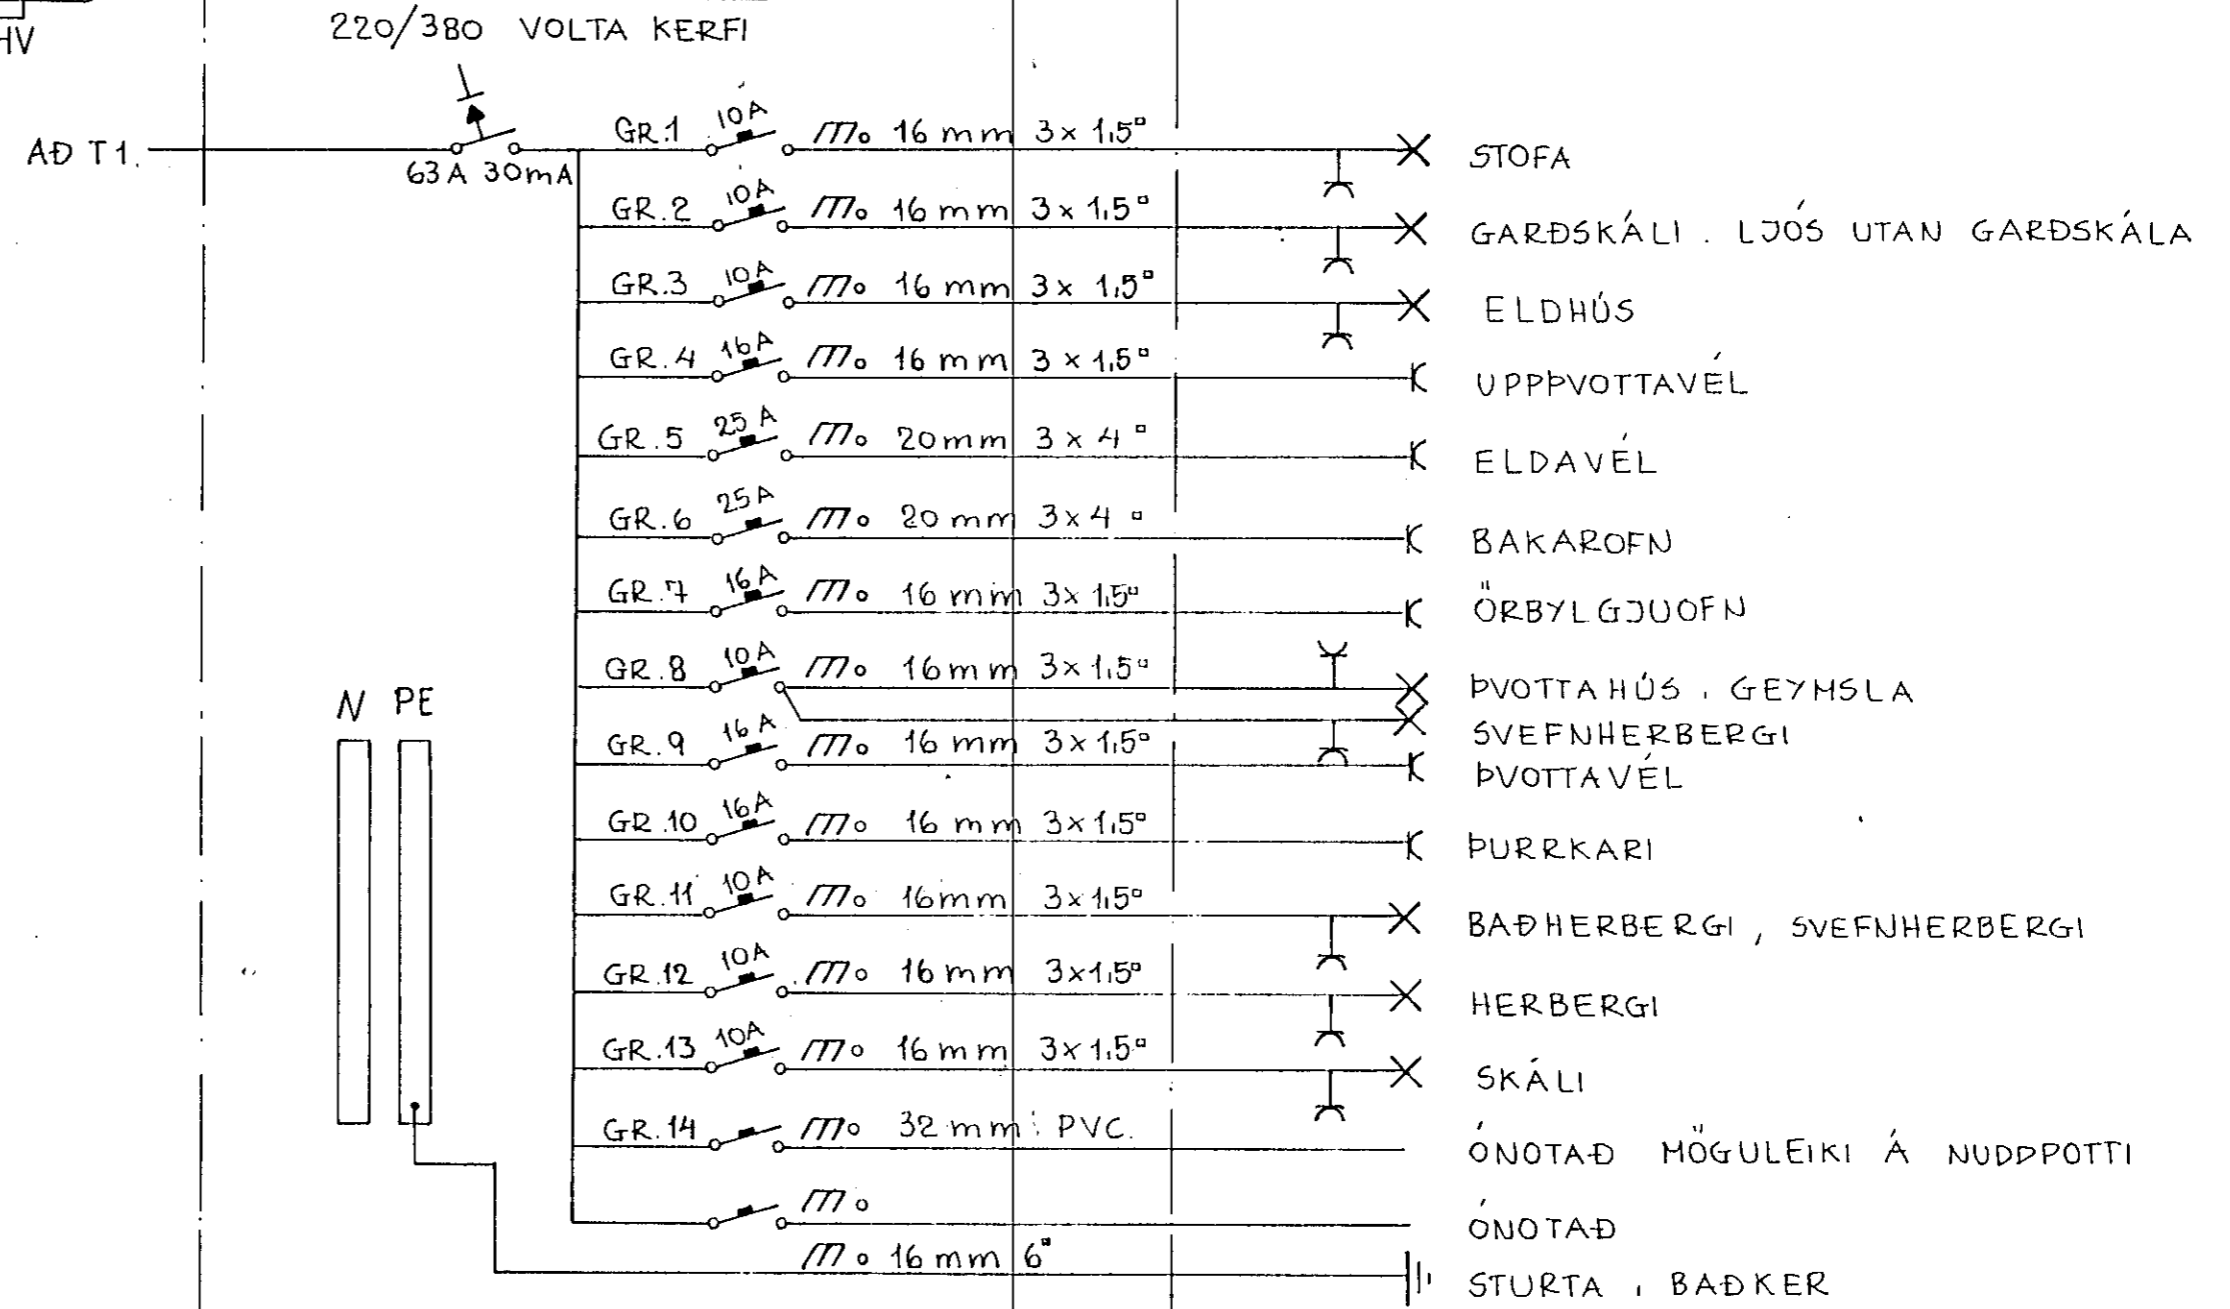

REIKN		VERKHEITI	
TEIKN	FE	BIRKIBERG 42	TEIKN NR
ATH	SM		3 AF 3
SAMP	SP		
KVARDI	VERKHLUTI	RAFLAGNIR	GUÐMUNDUR H. JÓNSSON
1:00		TAFLA T1 OG T2	LOGGILTUR RAFVERKTAKI
1:500		AFSTÖÐUMYND OG SNID.	HEIÐARÁS 27. 110
			REYKJAVÍK S. 78078