

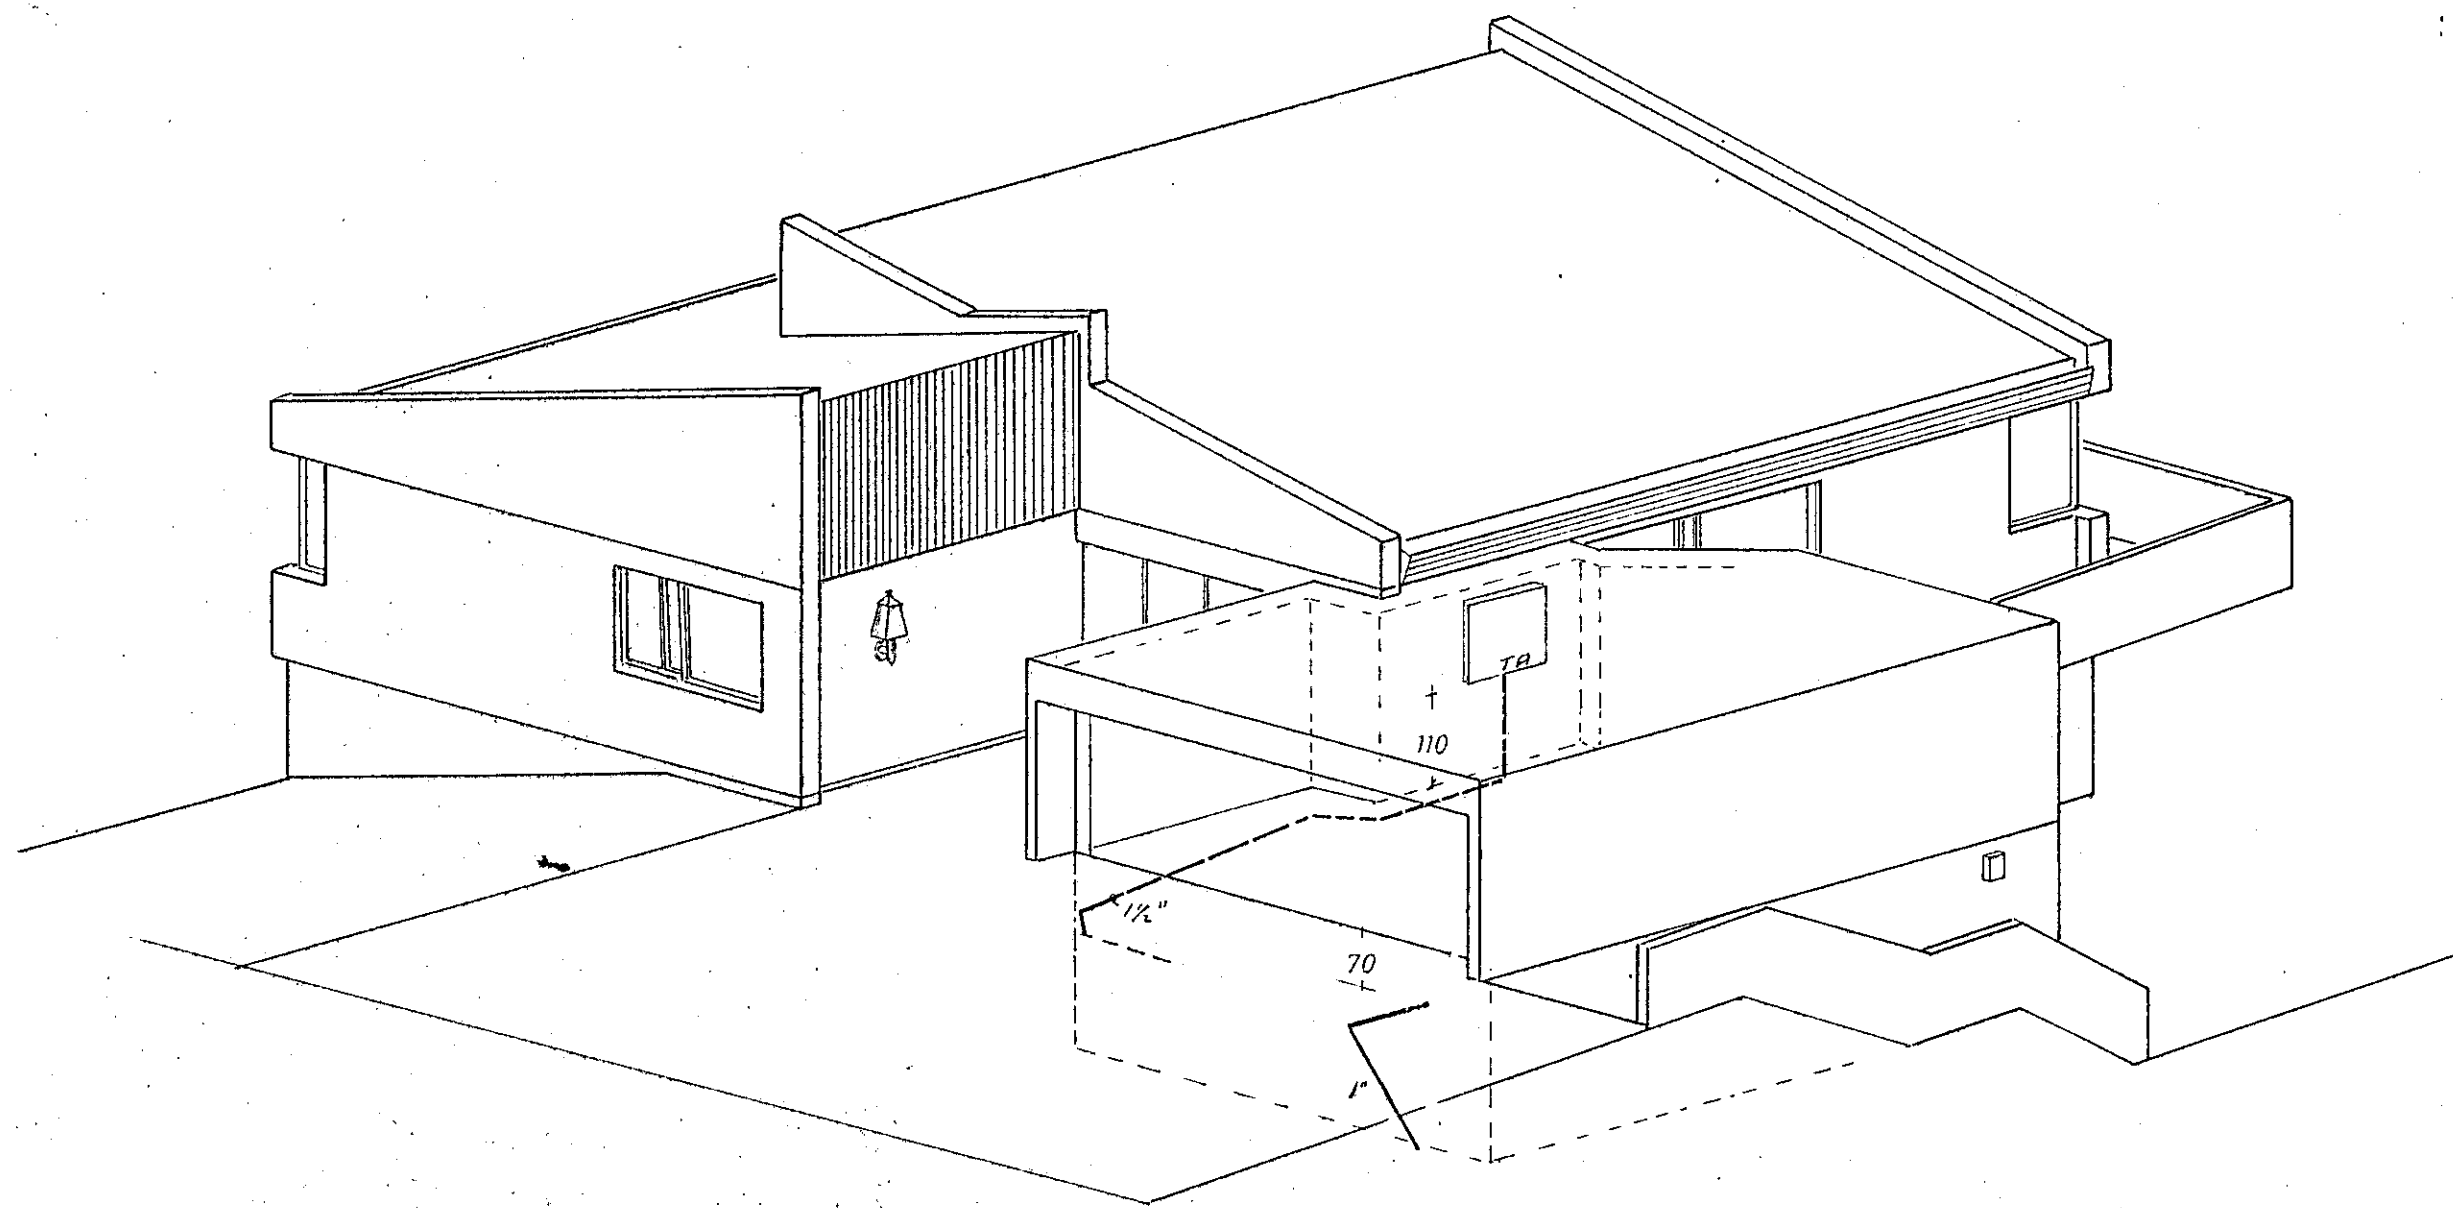


afstada
1:500

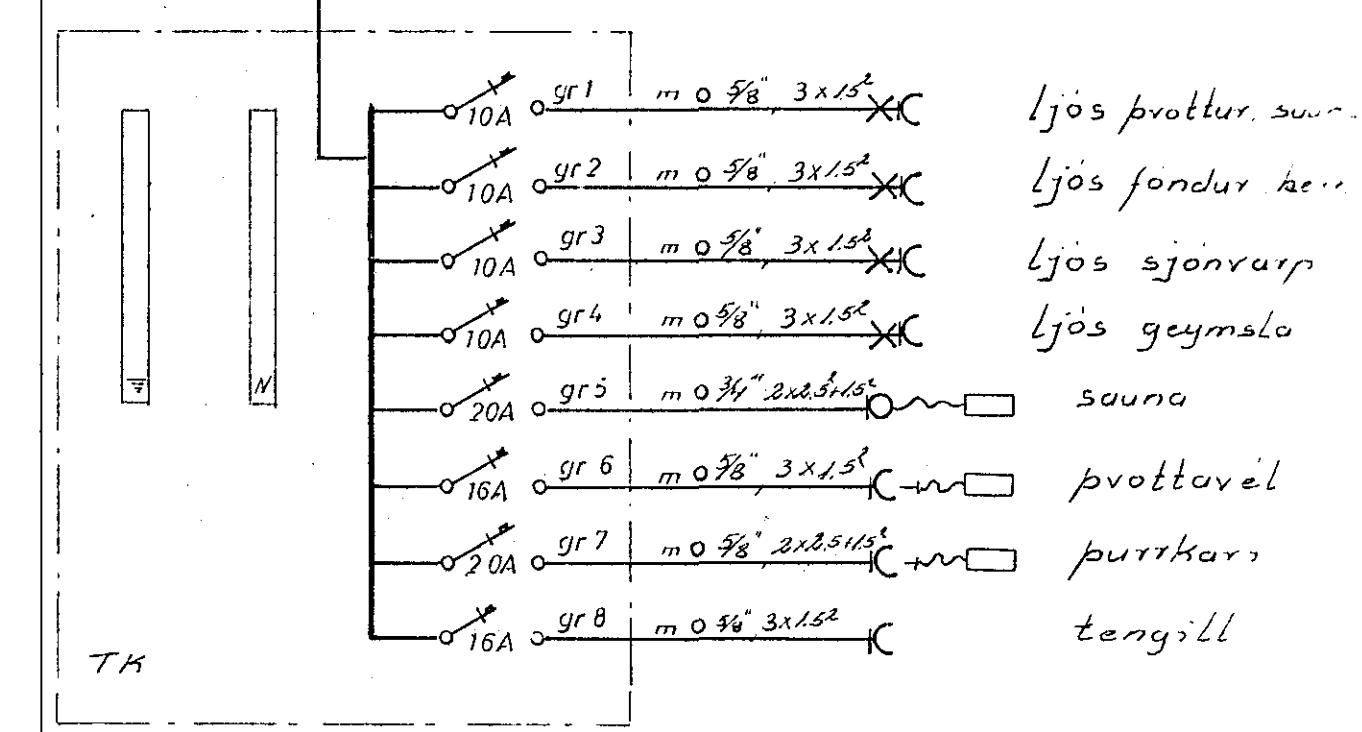


afstada inntaks
1:100

Jarðsamband tengist
vatnsinntaki og
járnbindingu í skikkli

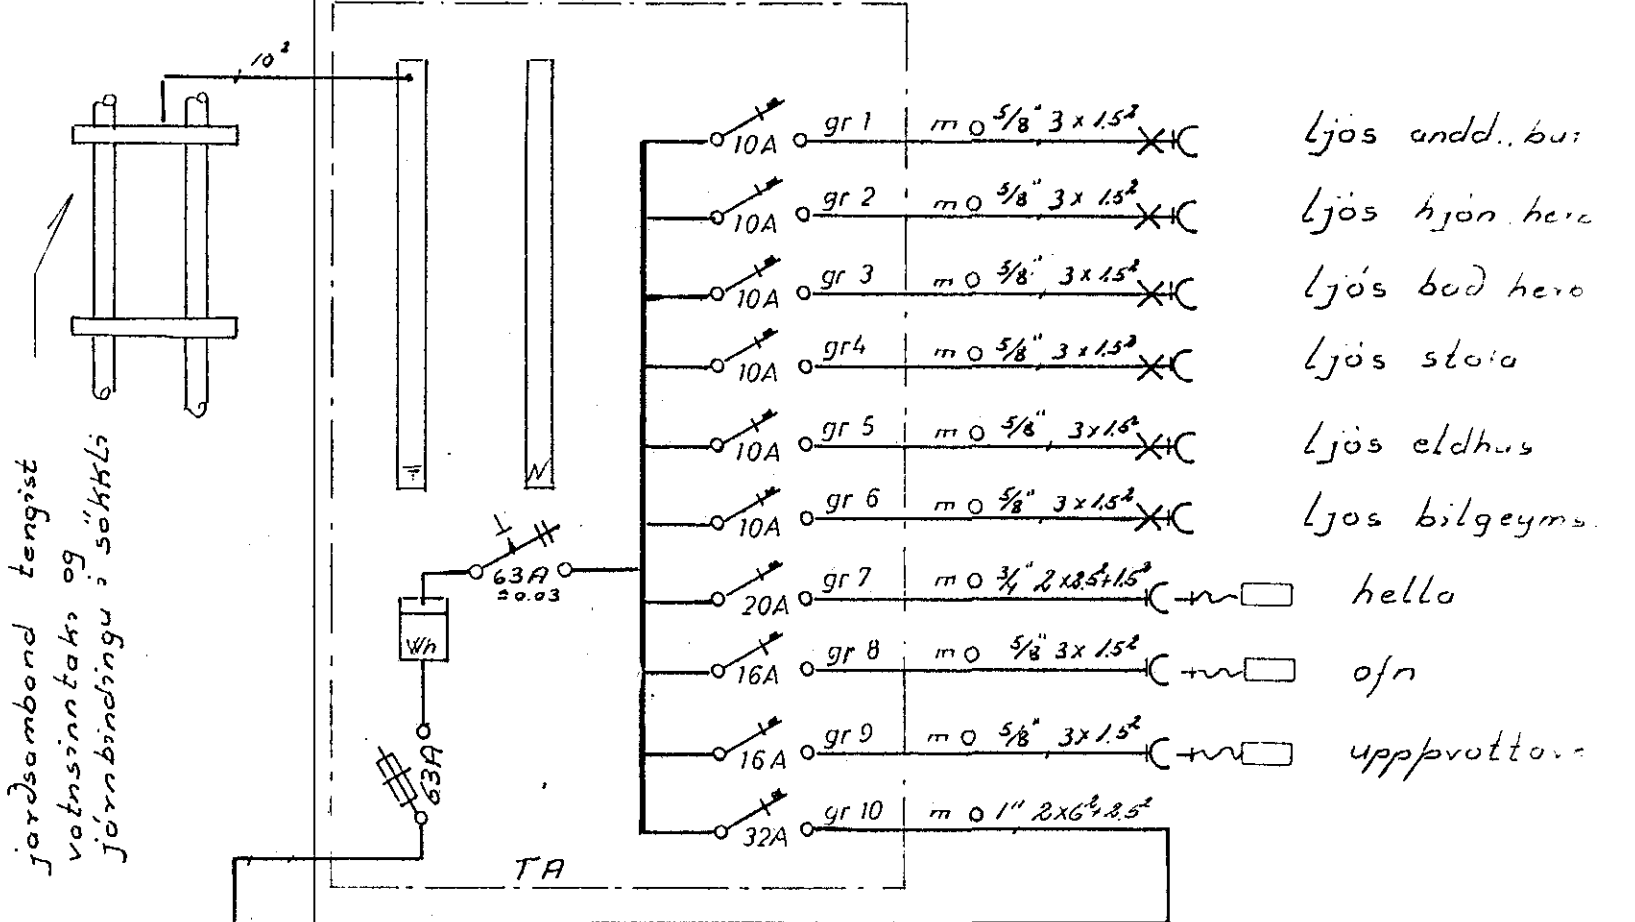

einlinumynd

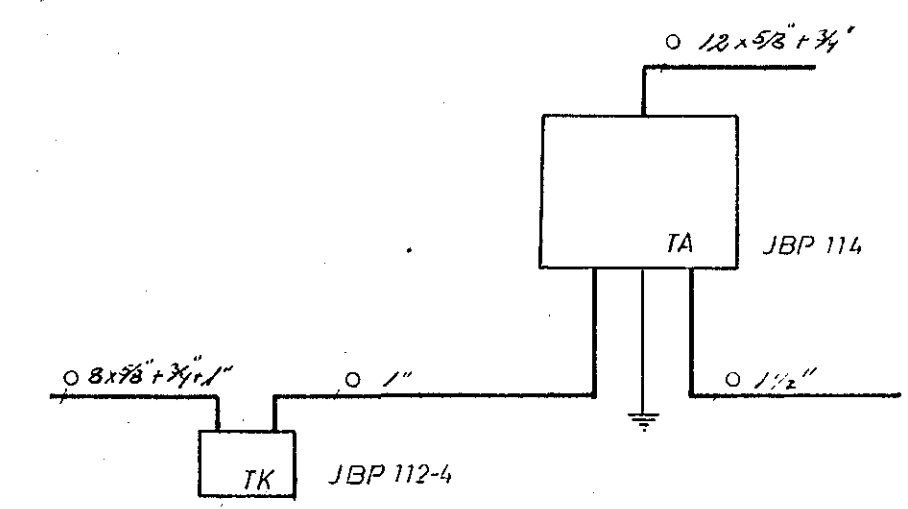

HRAUNBRÚN 25			
rafloagn		verk 8001	n ^o 3/3
afstada inntak		mál 1:500, 1:100	
einlinumynd		dags jan 80, br. féa 80	
Gæðumundur Guðrún Jónsson			