


SNID M 1:100


Ø50 RH
Ø50 SIMI
Ø50 LOFTN
Ø25 AUKA.

INNTAKSPIPUR SEU 70 CM I JÖRÐ
HEILAR AD LÖDARMÖRKUM

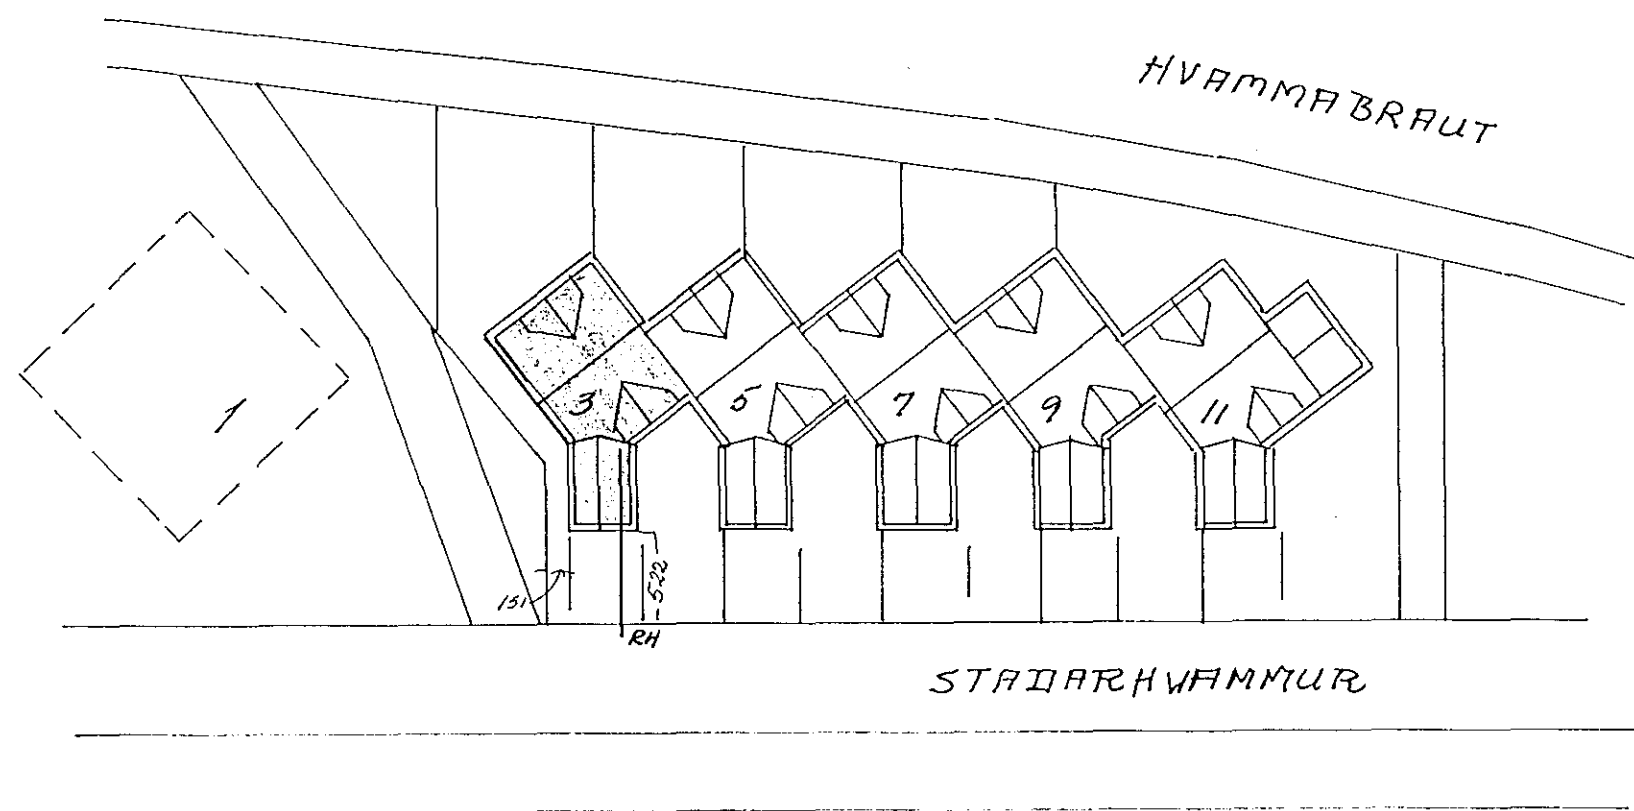


AFSTÖÐUM M 1:500

Inntak RH.
380/220 V

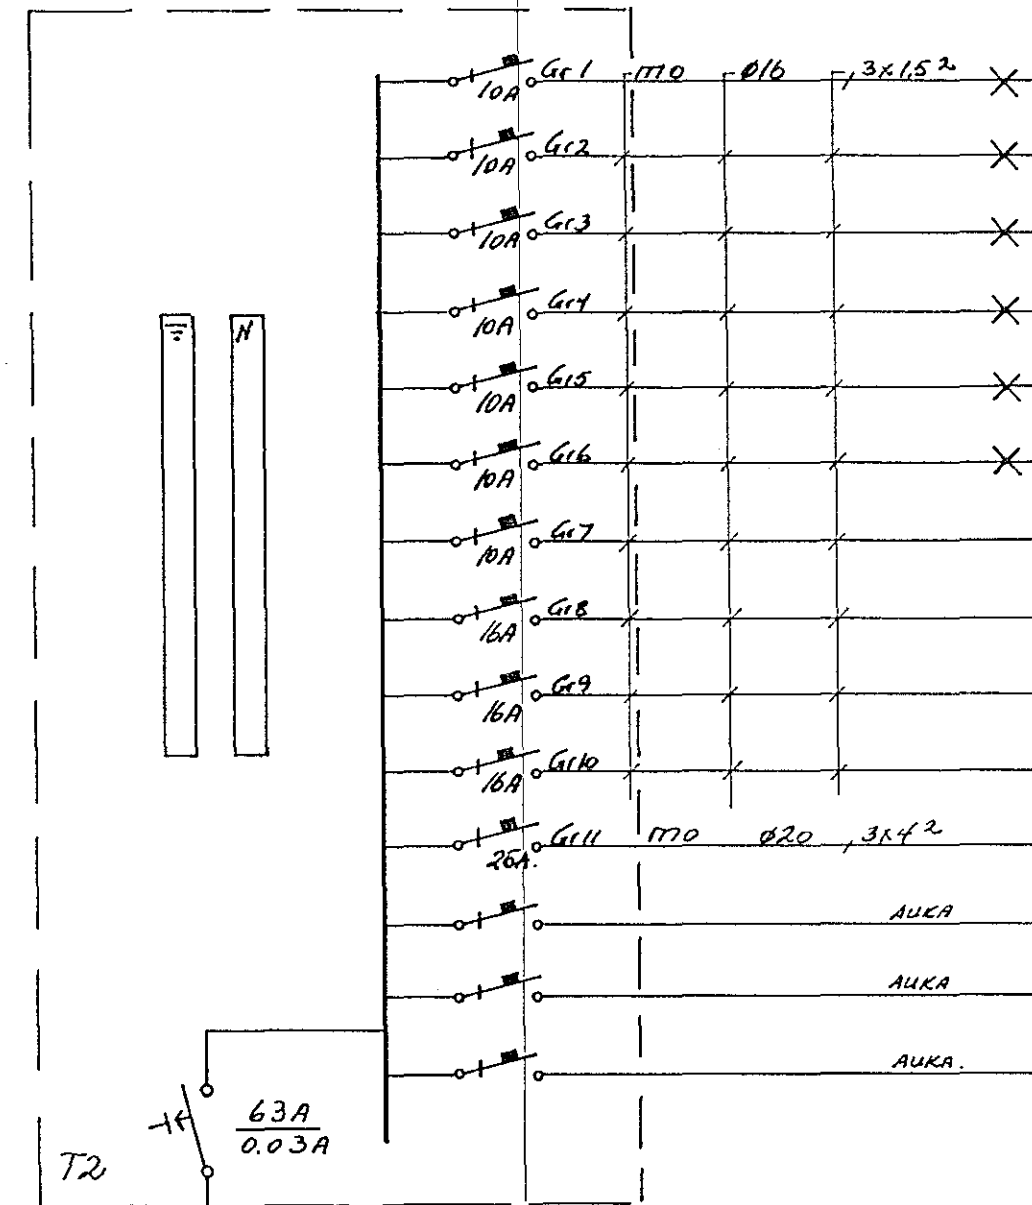

- Gr1 10A 170 Ø16 3x1.5² X Ljós þ.v. andd, úlljós
- Gr2 10A X -"- eldhúsi
- Gr3 10A X -"- gangur, herb
- Gr4 10A X -"- stofu
- Gr5 10A X -"- herb efri hæð, slépa gangur
- Gr6 10A X -"- herb efri hæð, baðn.
- Gr7 10A X Tenglar eldhúsi
- Gr8 16A X Tengill uppþvottavél
- Gr9 16A X -"- þvottavél
- Gr10 16A X -"- þurrkari
- Gr11 20A 170 Ø20 3x1² X -"- eldavél
- AUKA
- AUKA
- AUKA

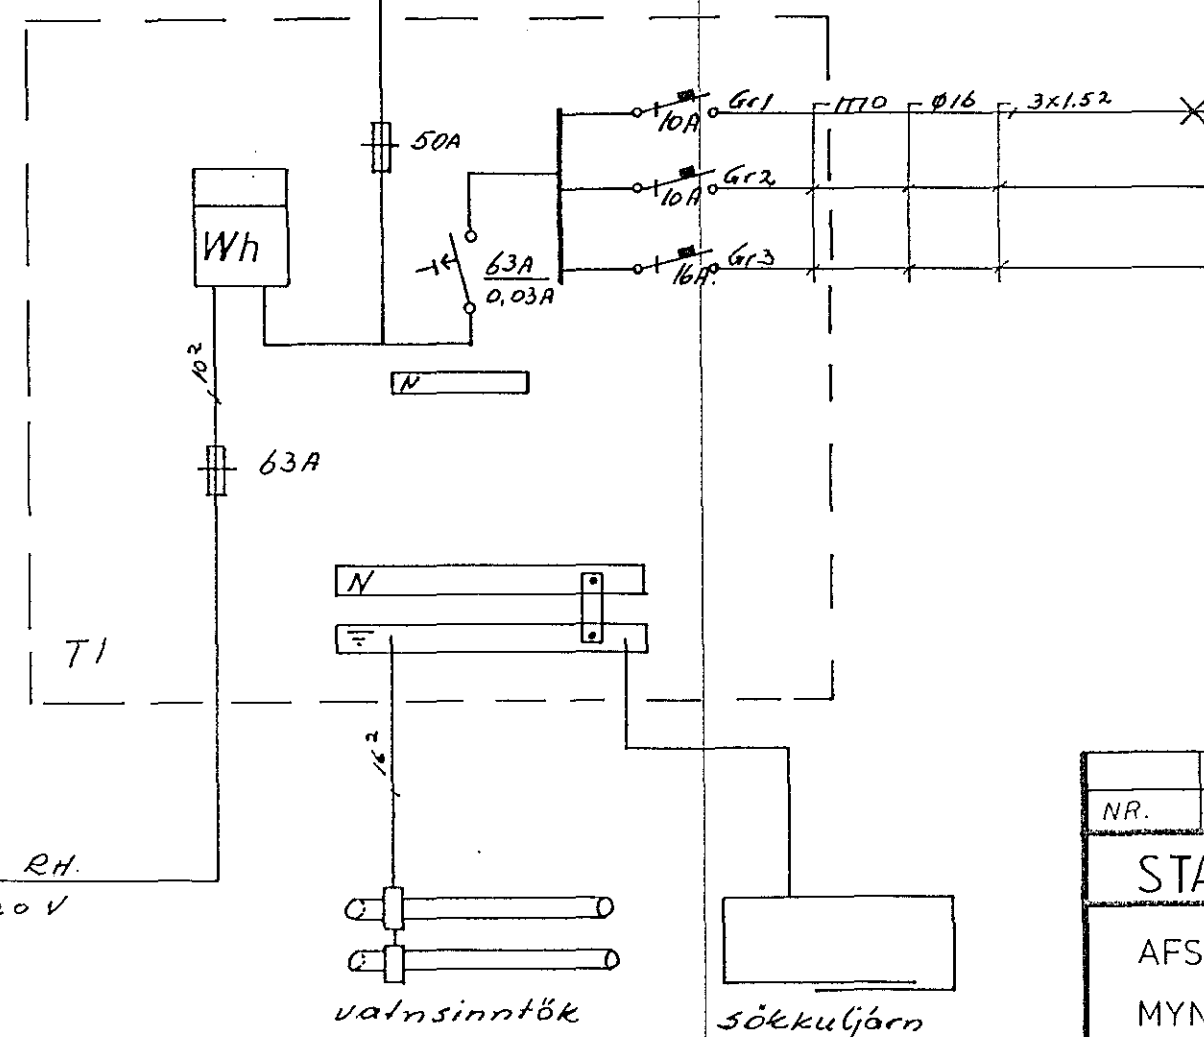

- Gr1 10A 170 Ø16 3x1.5² X Ljós bilgeymslu
- Gr2 10A X Hurðaropnari
- Gr3 10A X Tengill bilgeymslu.

NR.	BREYTING	DAGS	BR.
STAÐARHVAMMUR 3 HAFNARFIRÐI			
AFSTÖÐU SNID OG EINLÍNU- MYNDIR		HANNAÐ	16
		TEIKNAD	16
		DAGS	júni 91
		BLAD	2 AF 2
		KVARDI	1:100:1:500
		VERK NR.	91,265