


Ø 50 R.H.
 Ø 30 Simi
 Ø 25 Loftel.
 Ø 25 Bilgúr
 Ø 25 Auk
 INNTAKSRÖR
 SELL 60-70 cm
 Í JÖRD HEIL
 AD LODARMÖRKUM

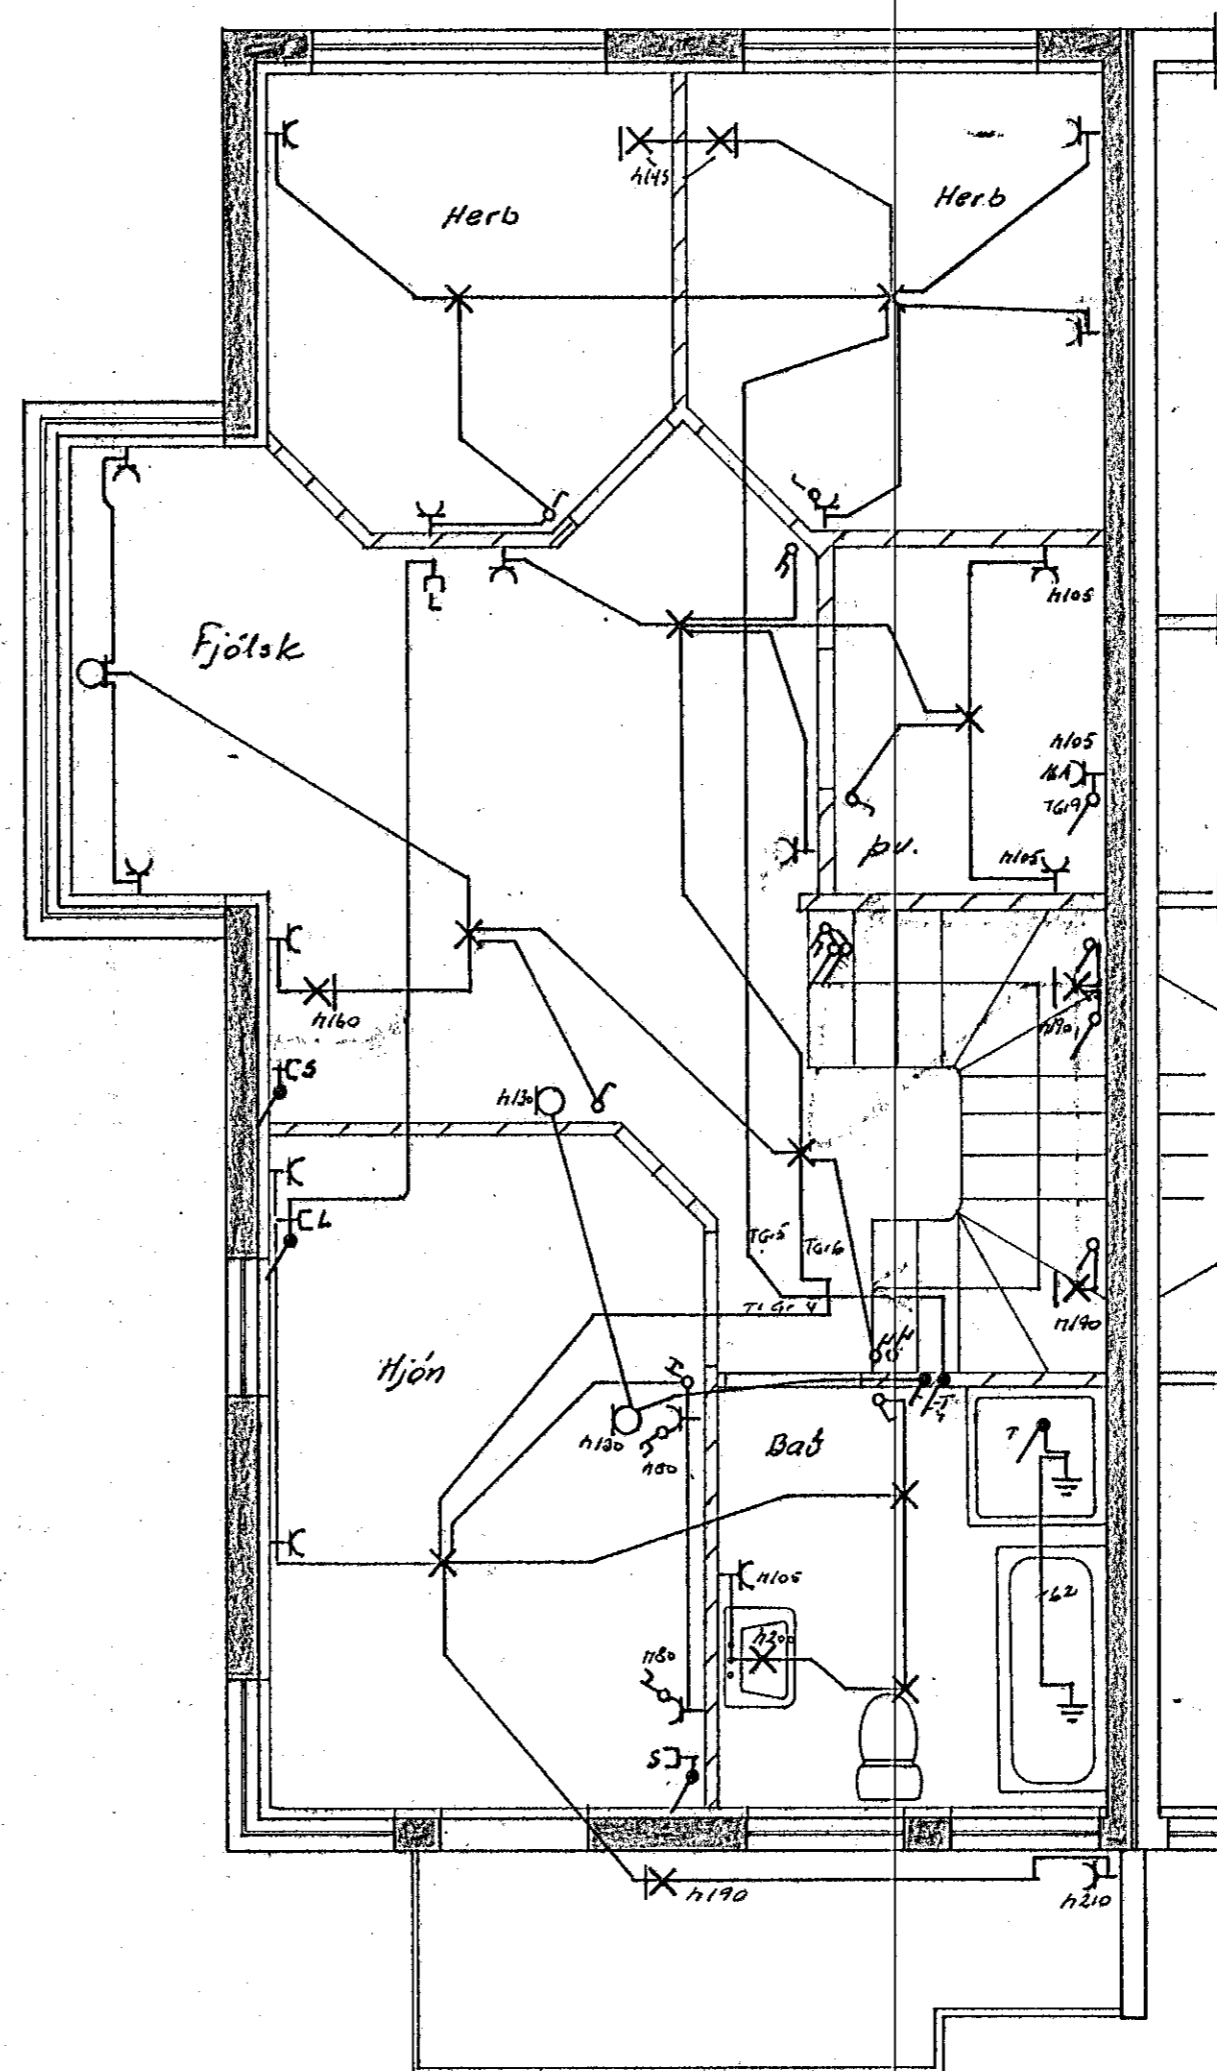

STUÐLABERG 90 HAFNARFIRÐI		
Rafhlögn og veikstraumslagnir	HANNAÐ	S.F.
	TEIKNAD	
	DAGS.	Júni 89.
	BLAD	1 AF 2
	KVARDI	1:50
Skil: Þórsá		