


SKÝRINGAR

SOKKULSKAUT  
TVO AF NEDSTU JÄRNUM Í SOKKLUM  
SKULU TENGÐ SAMAN MED KLEMMUM  
EDA RAFSÖÐU

① ÚTTAK ÚR SOKKULSKAUTI  
FEINN SKAL VERA 50sm  
UPP ÚR PLOTU

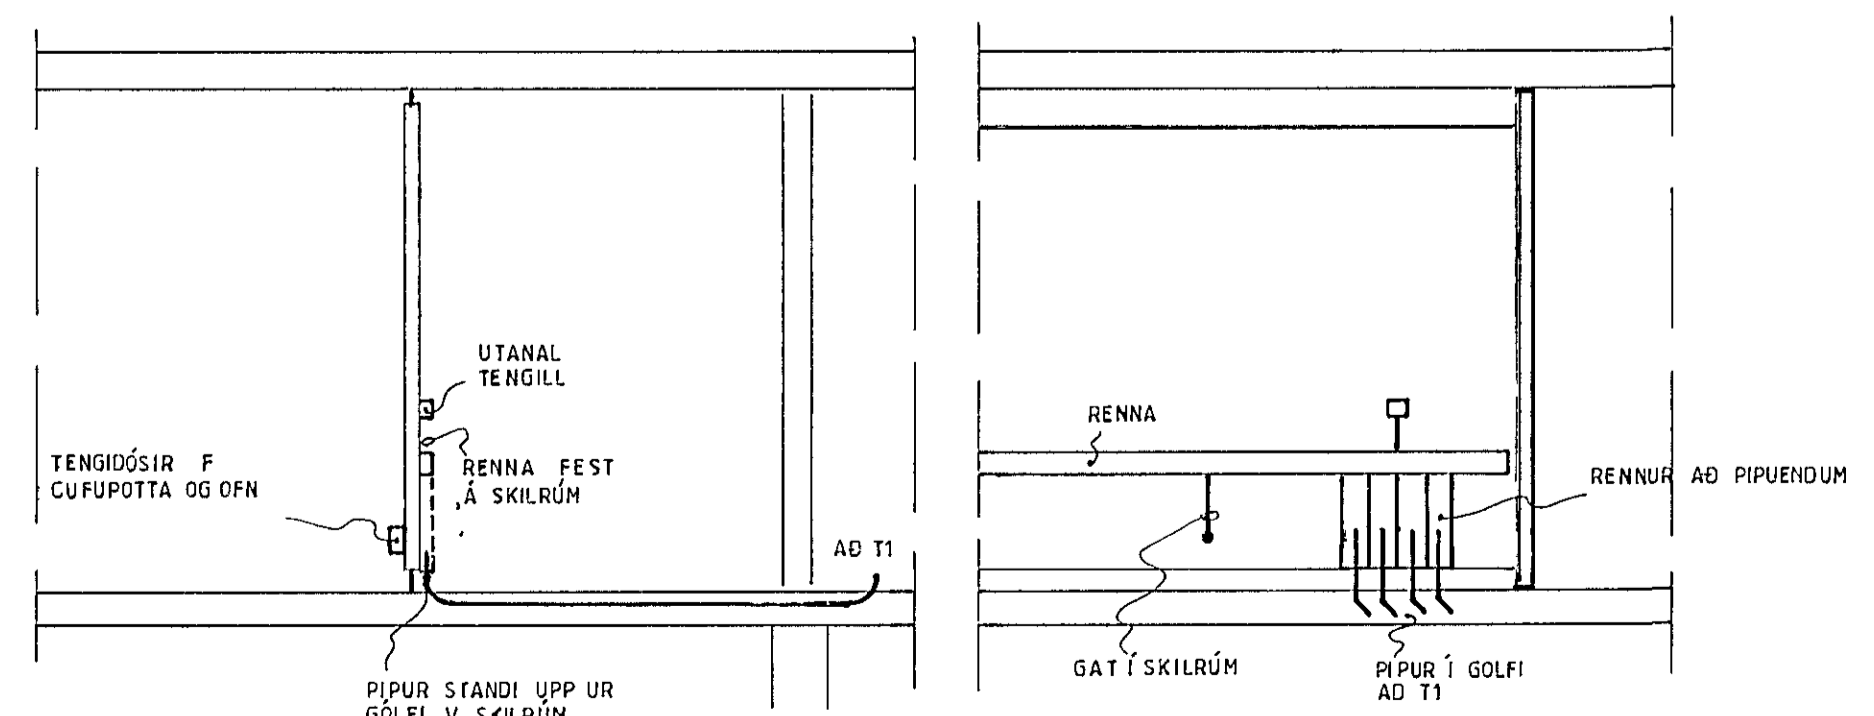

VERK NÚM. 01-459	HÓLSHRAUN 3, HAFNARFIRÐI
BLAD 3	SOKKULSKAUT, LAGNIR Í GÓLFI
KVARNIS 150	RAFTAKN h.f.
HAUÐRÓÐ TENGINGAR TÍÐIR JA AB	ÓLEIÐAÐGÖTU 34 800 AKUREYRI, 2. HÖL
AKUREYRI NOV '91	