
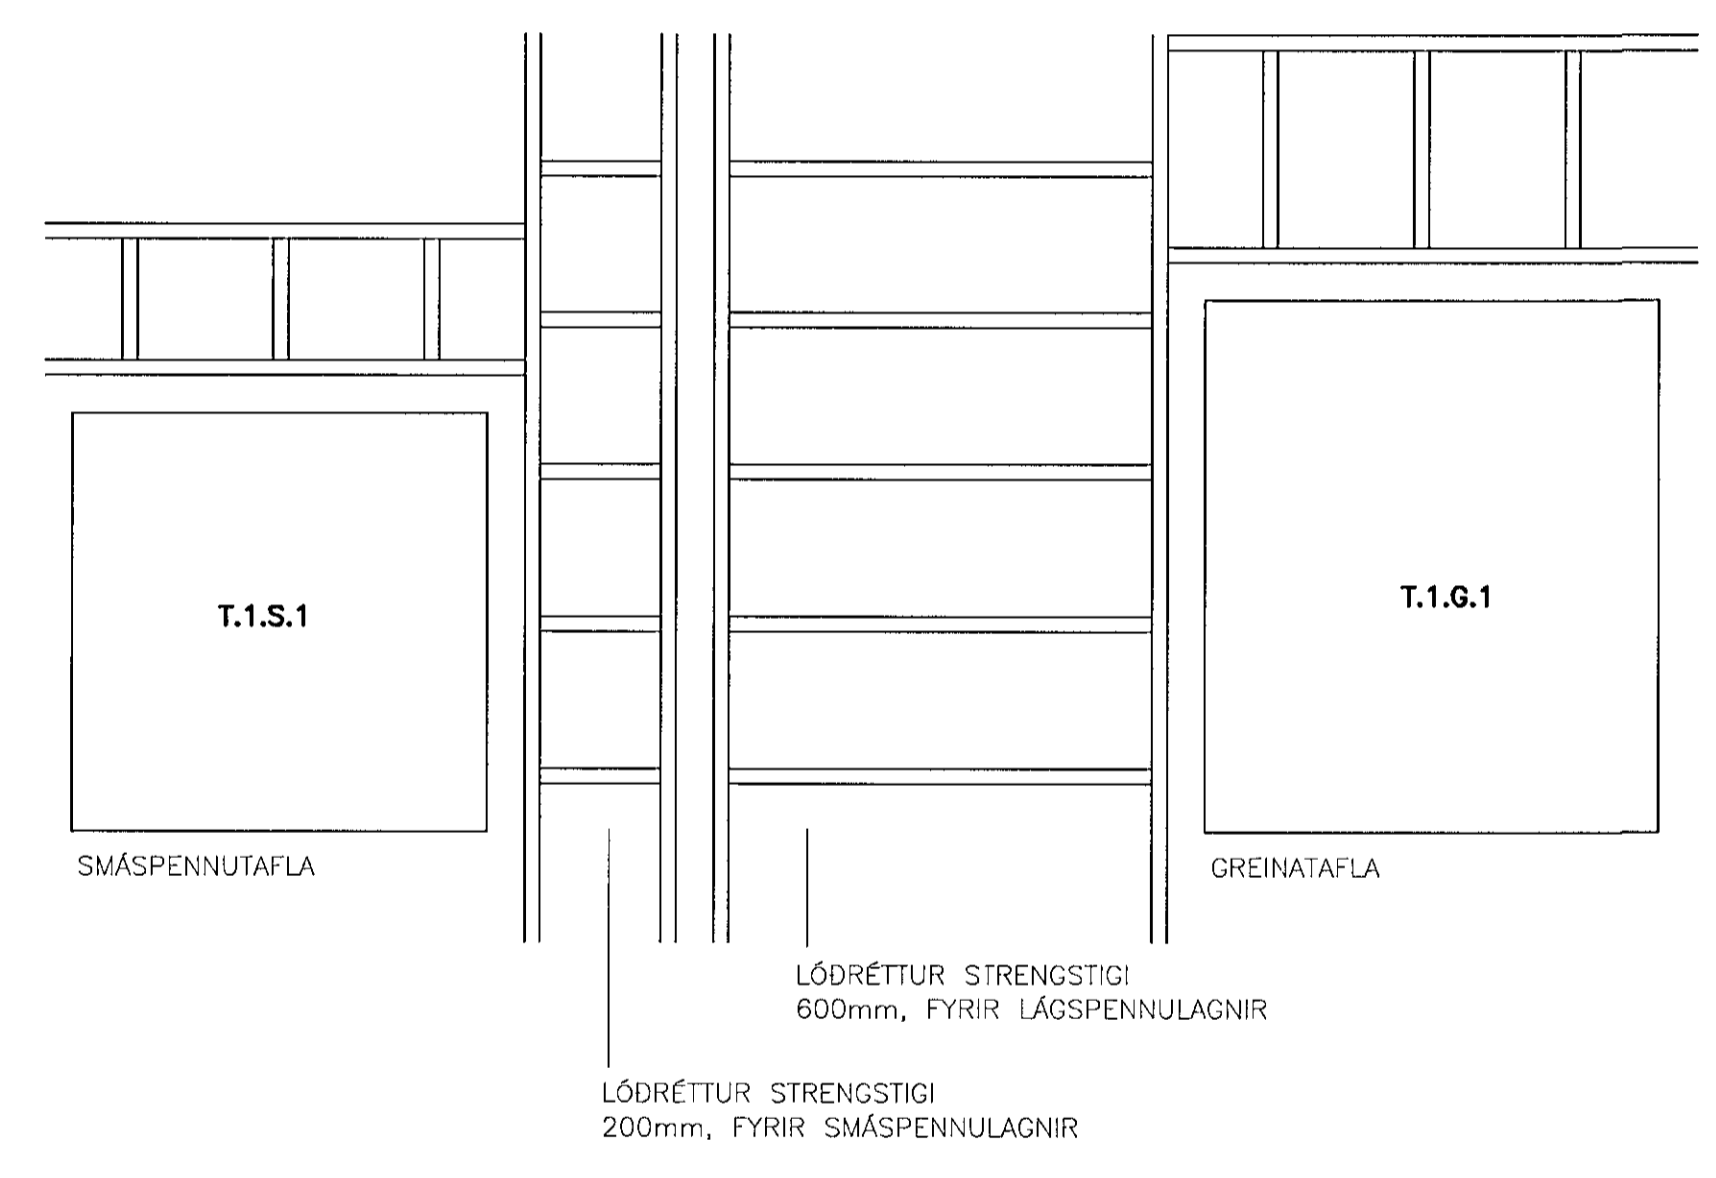



**SÉRMYND**  
STÝRING Á HALOGENLJÓSUM  
Í ALRÝMI 1. HÆÐ, HÚS 1 OG HÚS 2

**SÉÐ FRAMAN Á TÖFLURÝMI VID LYFTU Á 1.-3. HÆÐ.**

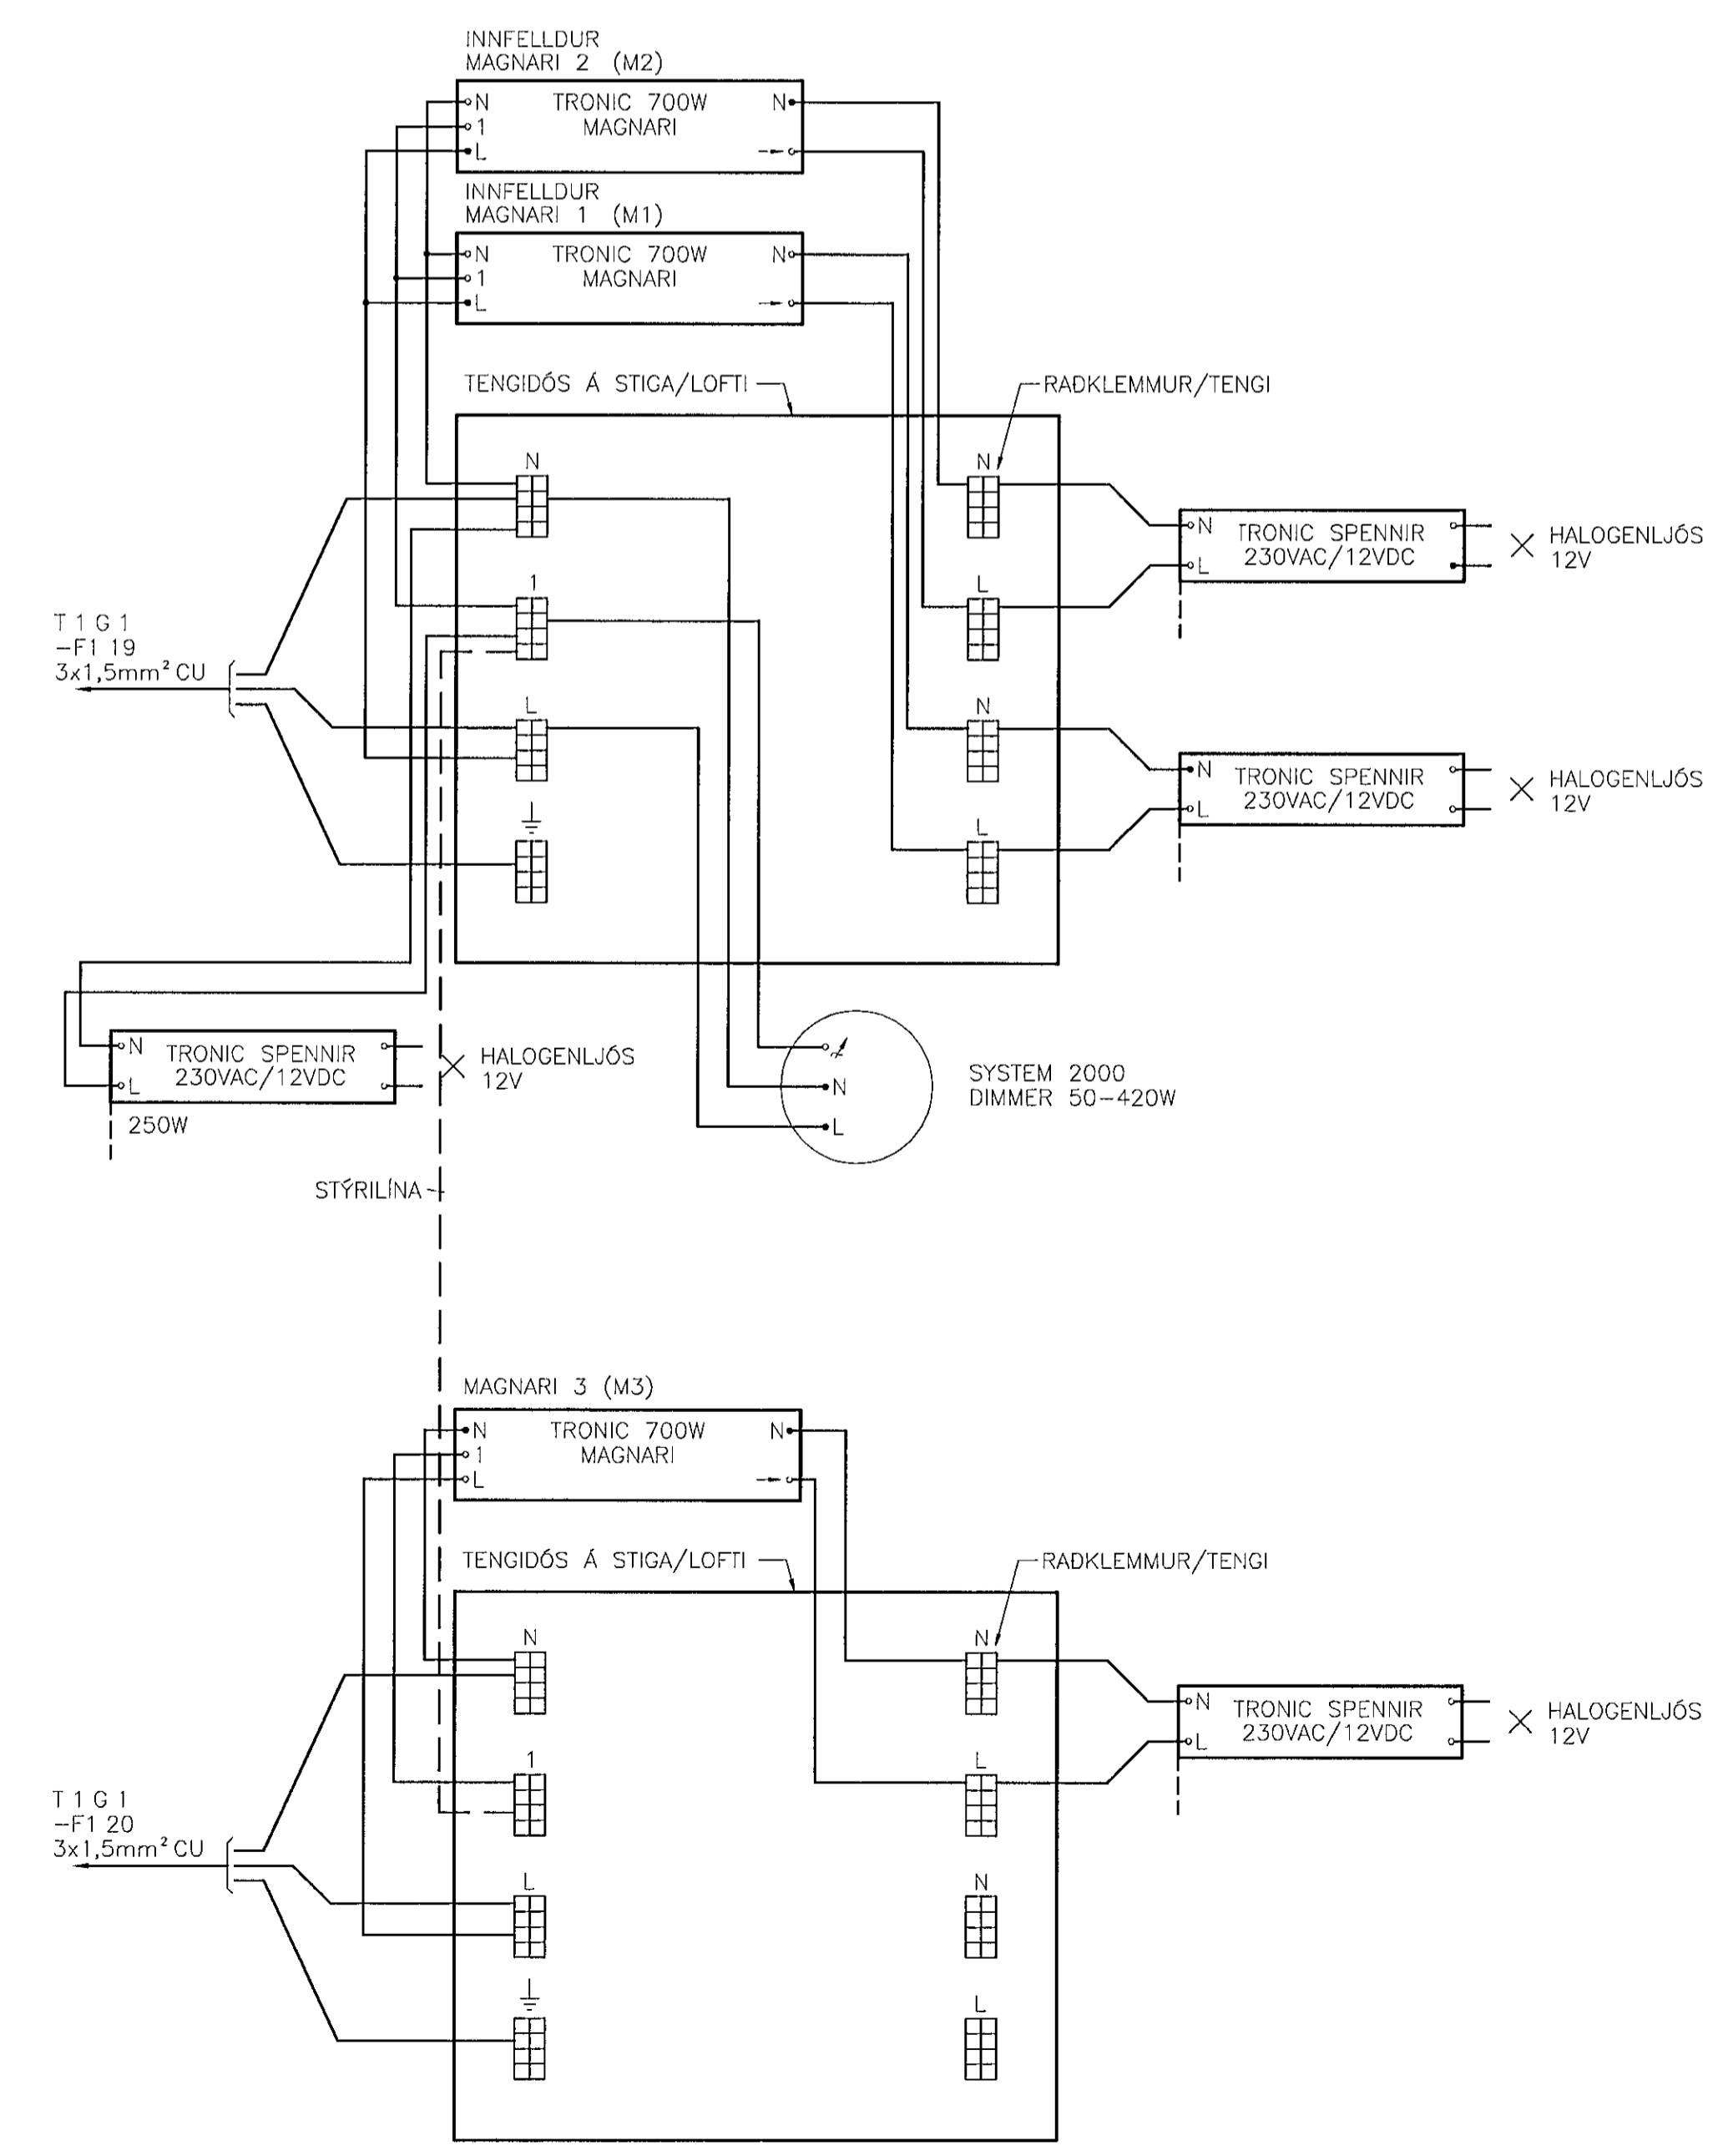

- SKÝRINGAR:**
- EINFALDUR ROFI/SAMROFI
  - ⊞ TVÖFALDUR ROFI
  - ⊙ DIMMER
  - ⊞ TENGILL
  - ⊞ SIMATENGILL RJ45
  - ⊞ DYRASIMAINNITÆKI
  - ⊞ SJÓKRATALKERFI/TENGILL/TOGRÓFI
  - ⊞ SJÓKRATALKERFI, ÍBÚÐARSTÓÐ

BR	DAGS	BREYTING	REIKN	TEIKN
<b>HRAFNISTA HFJ. – FJÖLBÝLISHÚS VID GARDAVEG</b>				
RAFORKUVIRKI ÓTLITSMYNDIR – SÉRMYNDIR HÚS 2			HANNAÐ/TEIKN JJ/LL ATH SAMÞYKKT <i>SK</i> KT 110856-7769	
KVARDI	REIÐJAVÍK 08 11 2001		VERKNR	TEIKN NR BR
	00370	2.6.608		

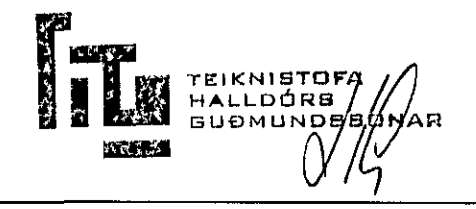

BORGARTÚNI 20, 105 REYKJAVÍK, SÍMI 585-9000, SÍMBRÉF 585-9010, NETFANG vsó@vso.is