



GRUNNMYND 2 HÆÐ M 1:50

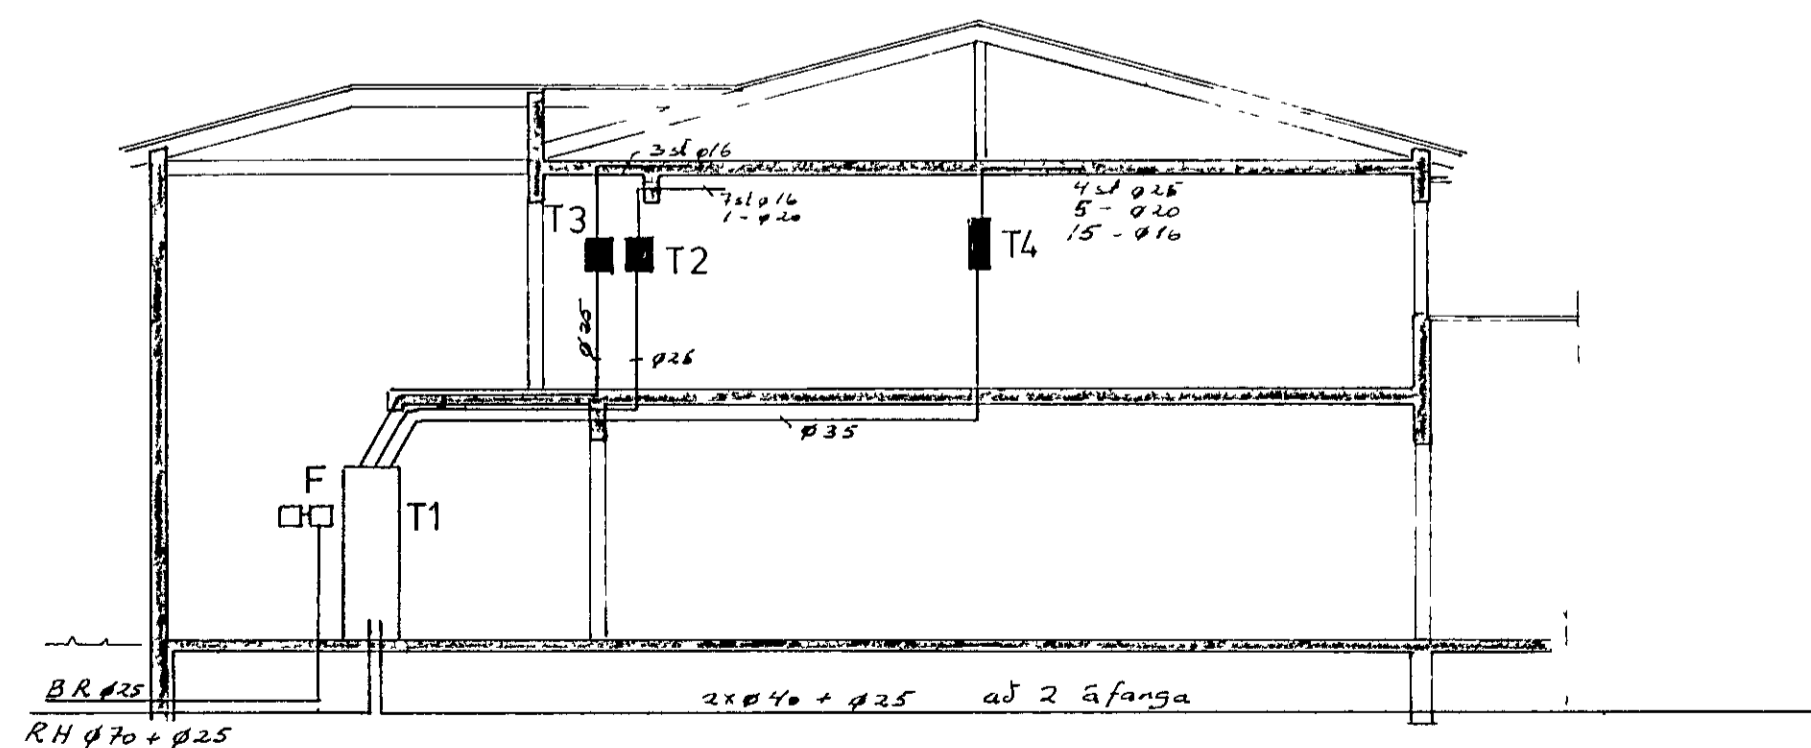

SNID M. 1:100

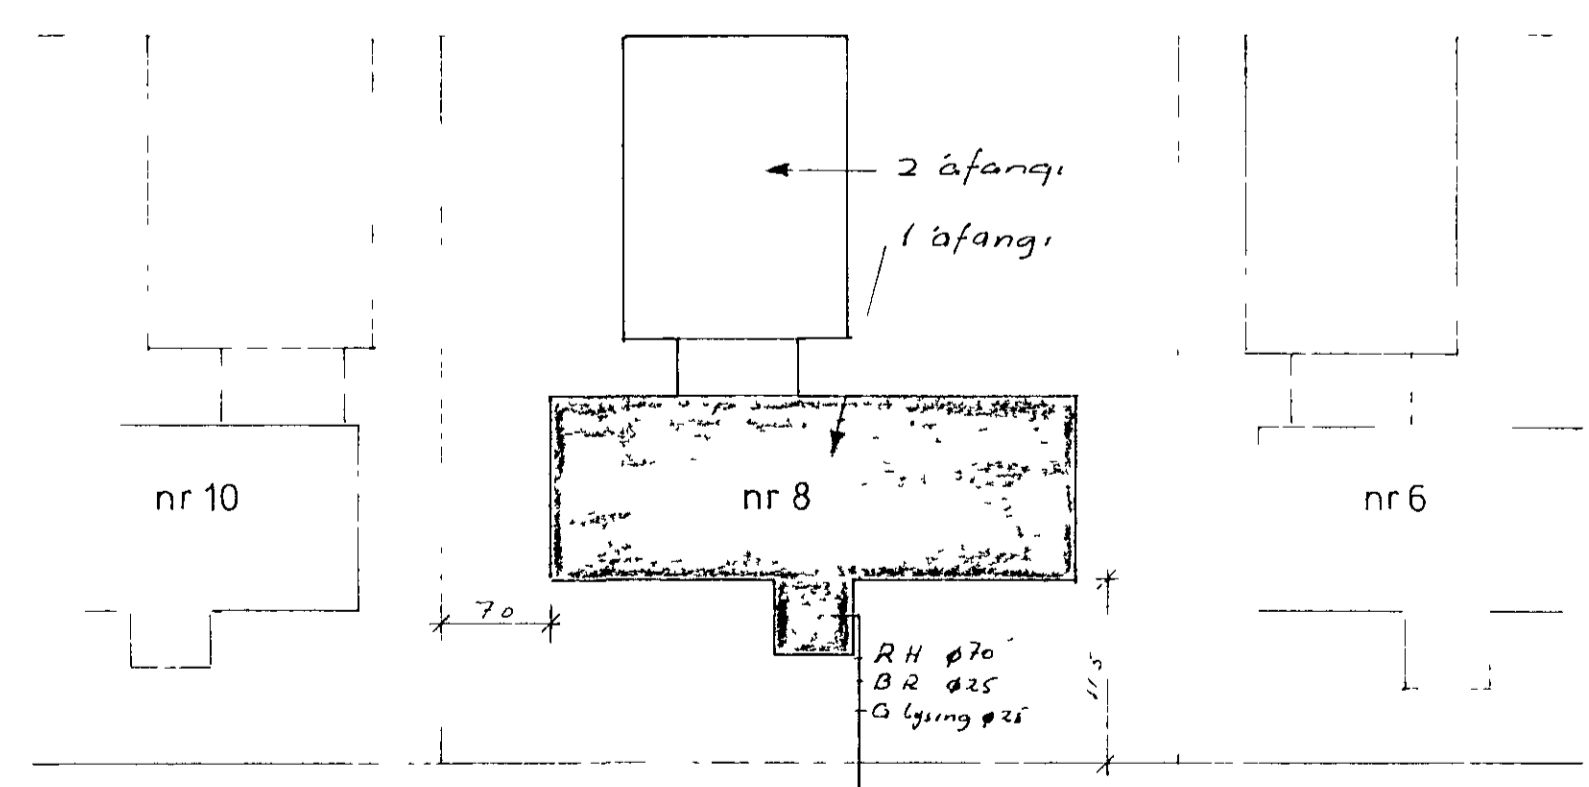

BÆJARHRAUN m.kv 1500

NR	BREYTING	DAGS	BR
BÆJARHRAUN 8 HAFNARF.			
RAFLAGNA OG VEIKSTRAUMS-LAGNIR		HANNAÐ	F. P. H.
2 HÆÐ		TEIKNAD	F. P. H.
		DAGS	maí '86
		BLAD	2 AF 3
		KVARDI	
		VERK NR	123