
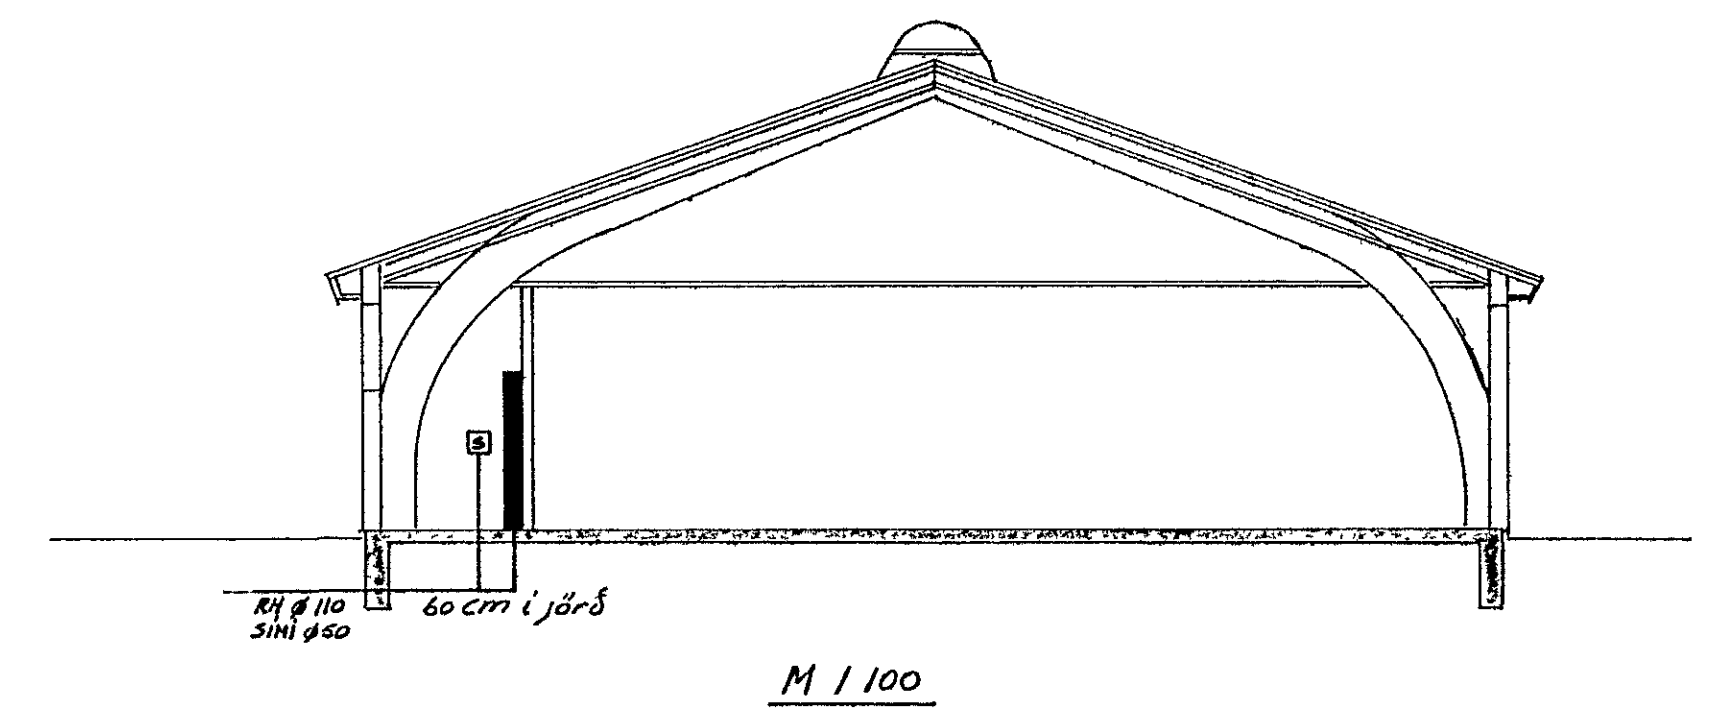
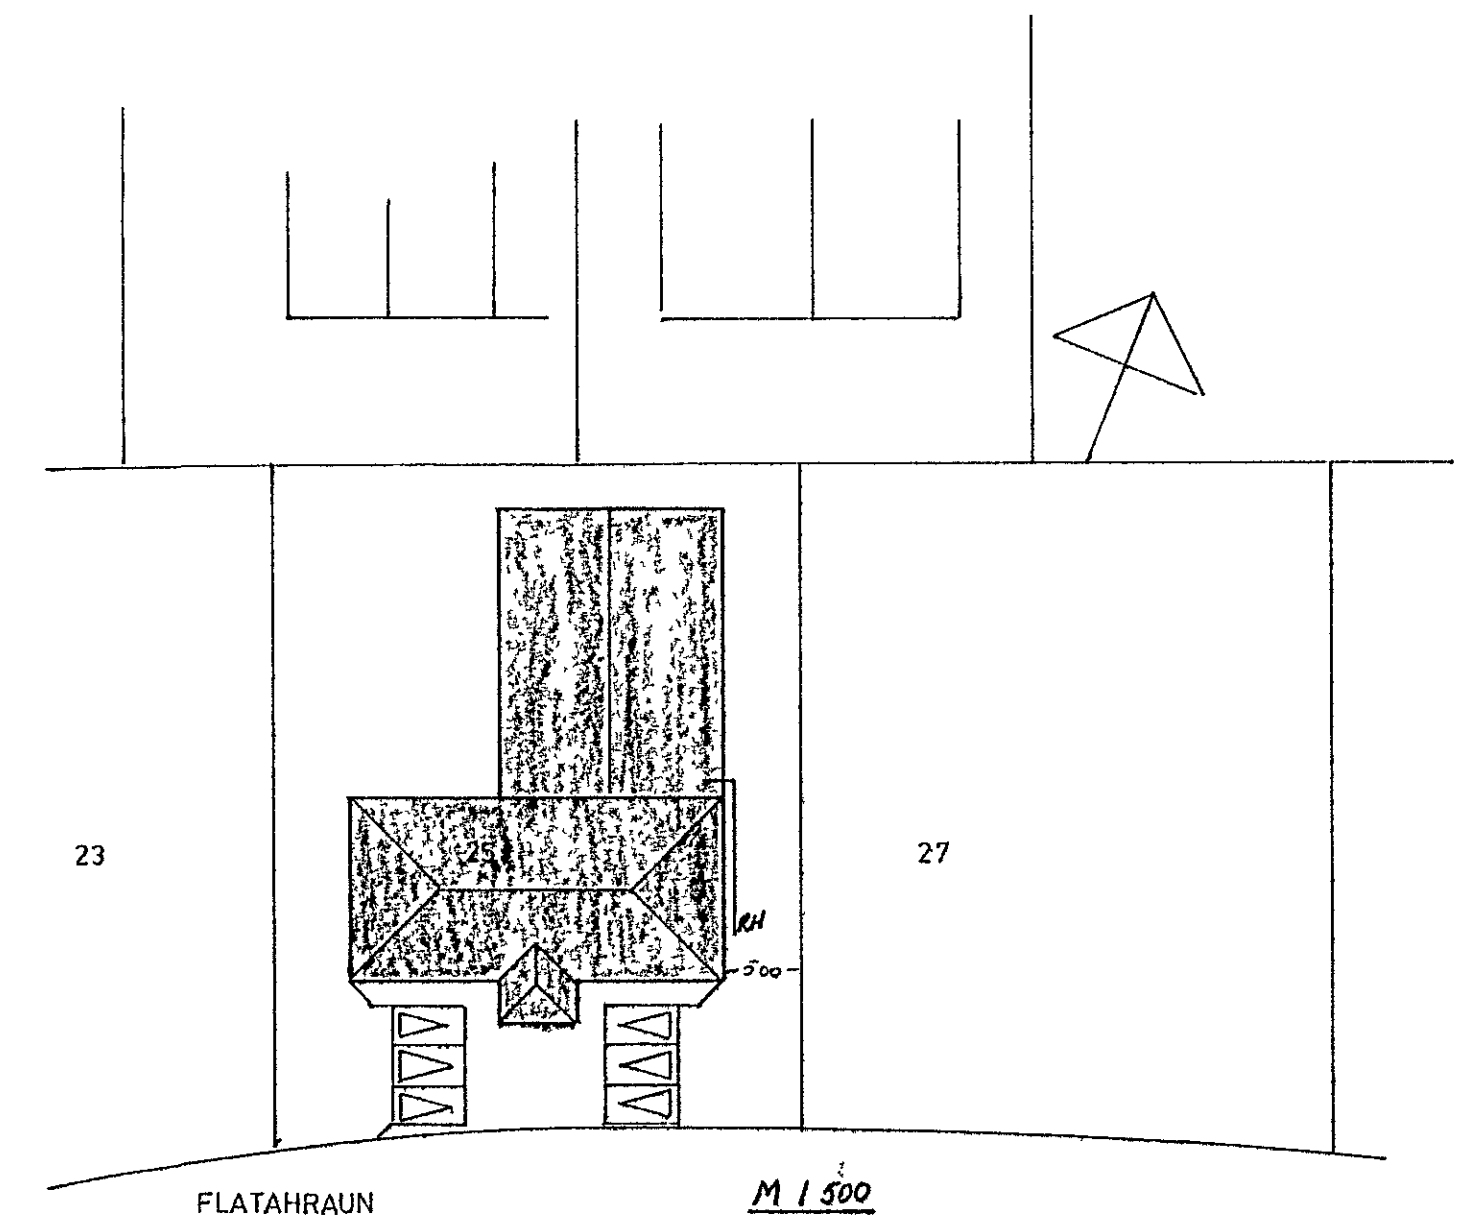


ADALTAFLA RÚMMI 9 STK MÆLA

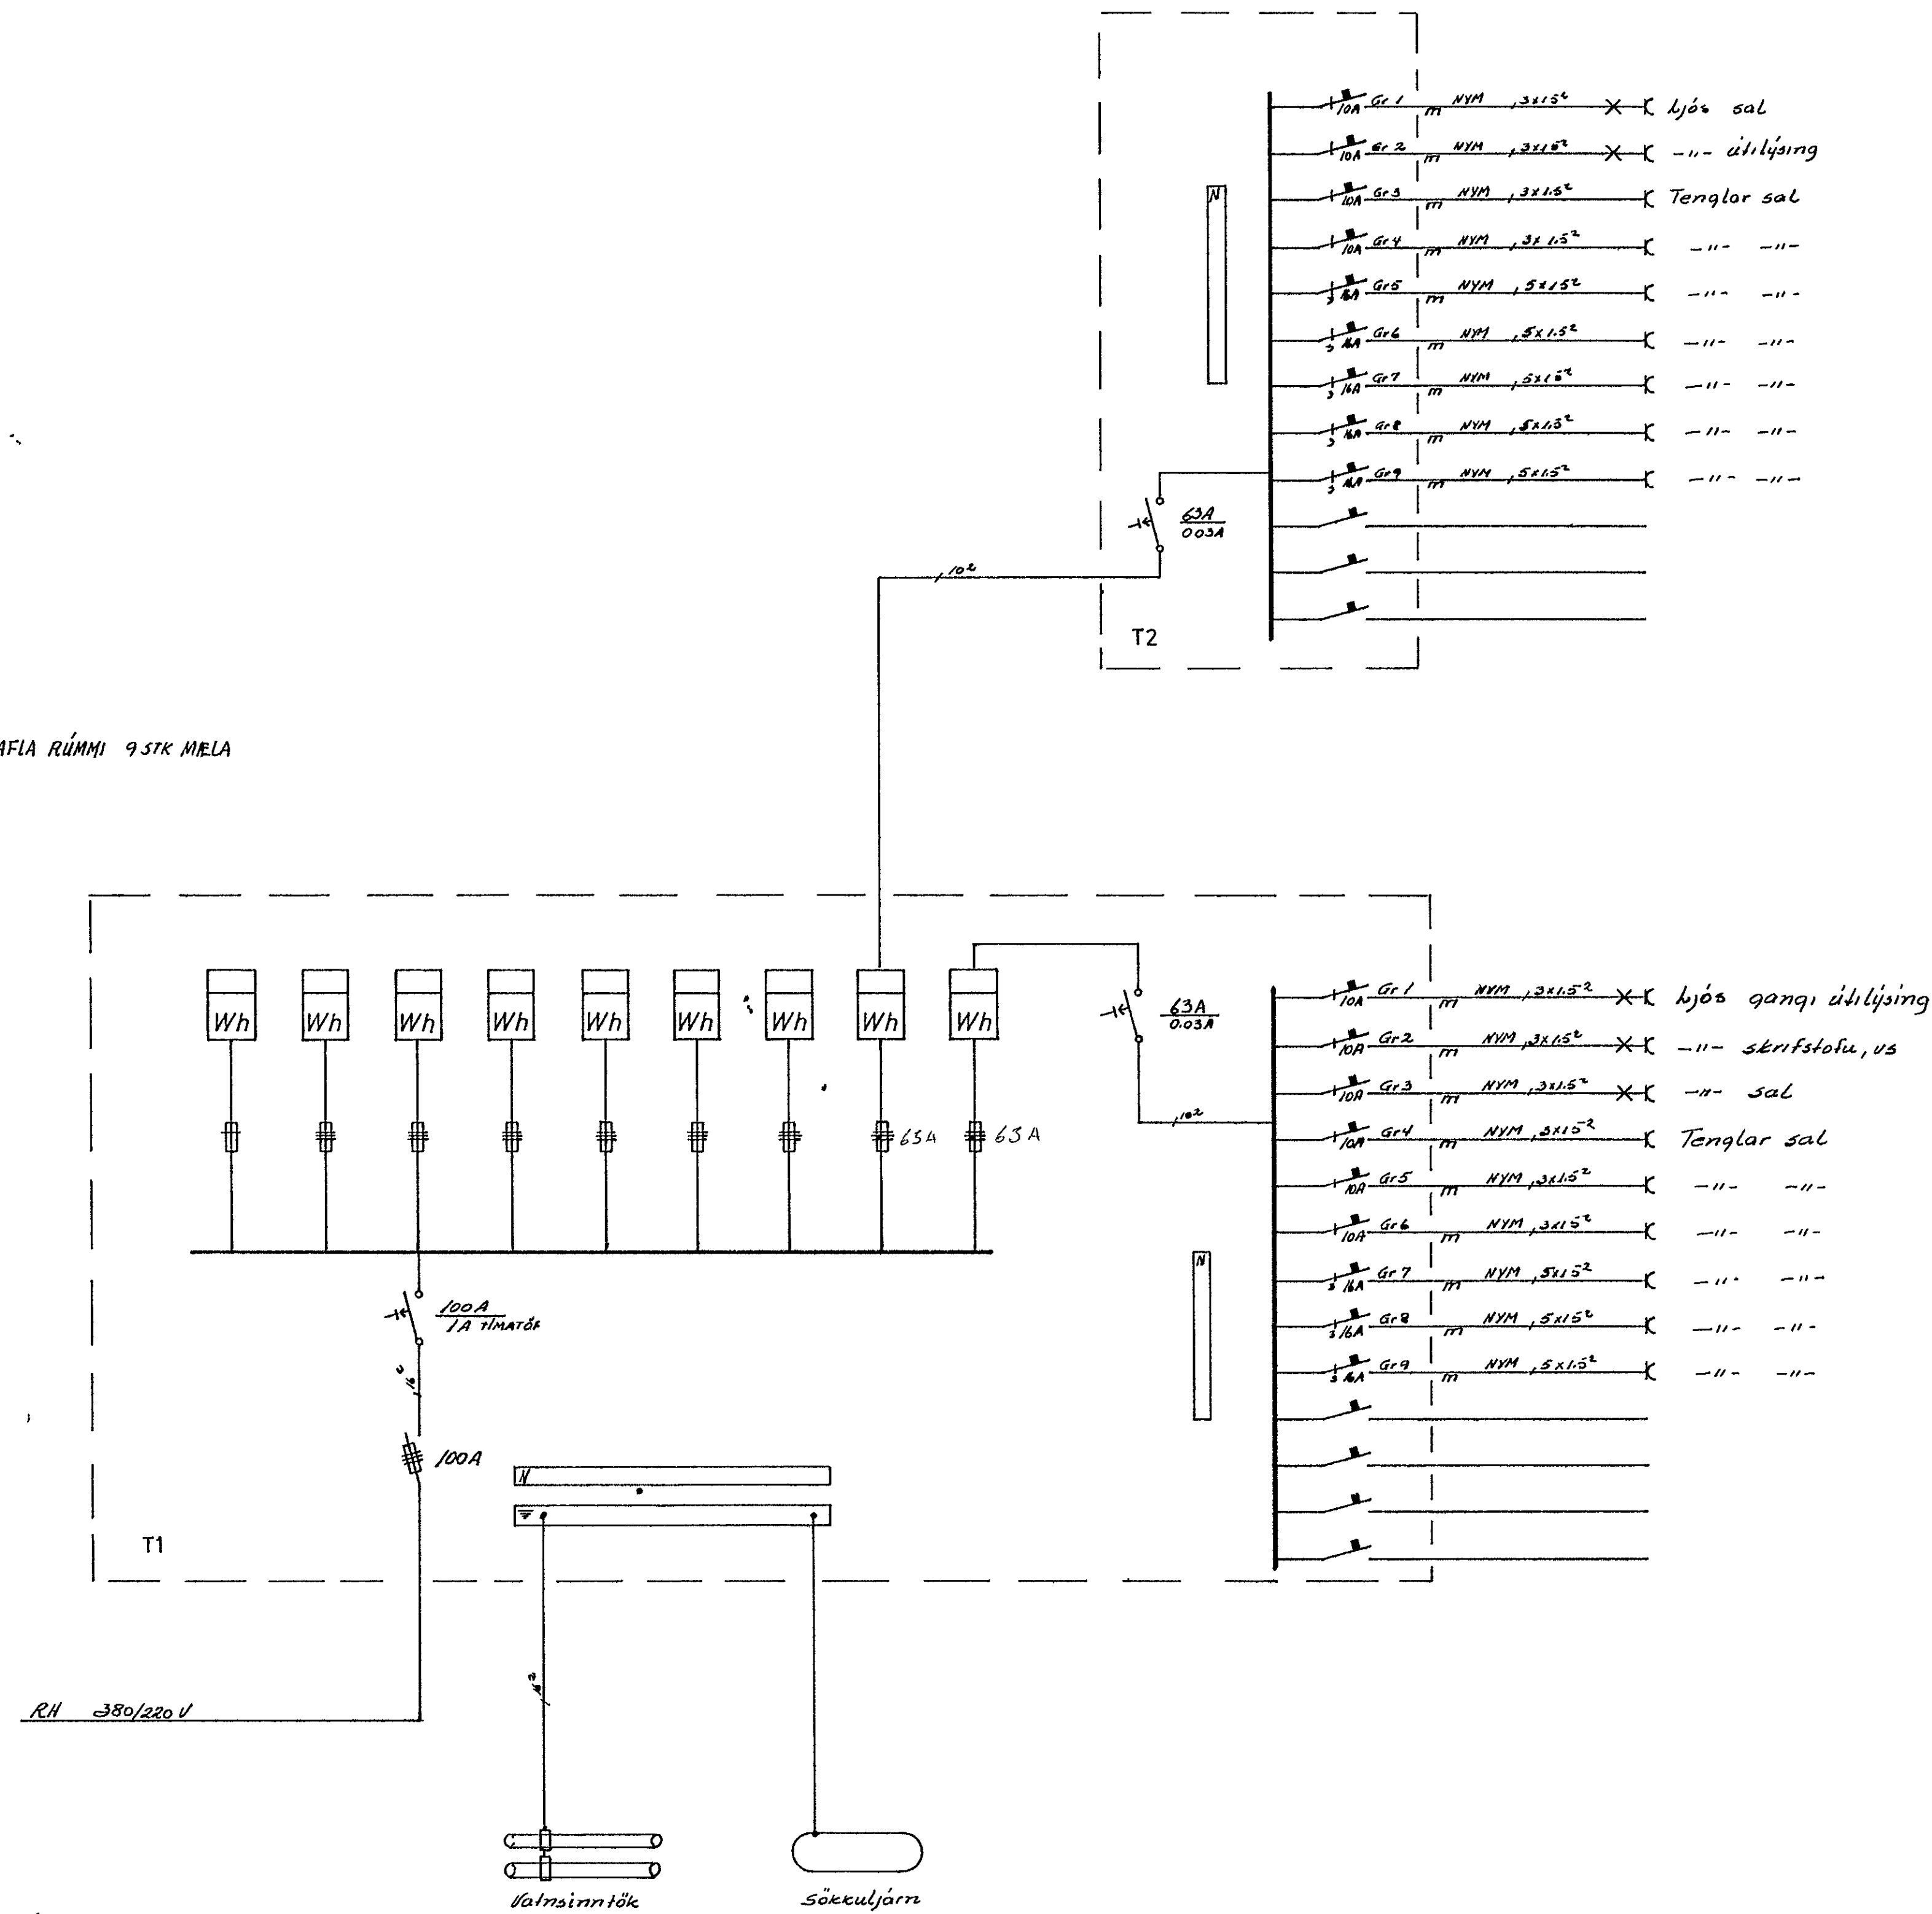

FLATAHRAUN 25 HAFNARFIRÐI			
FRDR	DAGS	NAFN	KVARDI
TEKNI			AFSTÖÐU SNÍÐ OG EINLINUMYNDIR
SAM			Nr. 161 BL 2 AF 2
			MÁL / 100 / 500