


GRUNNMYND 1 HÆÐAR M 1:50

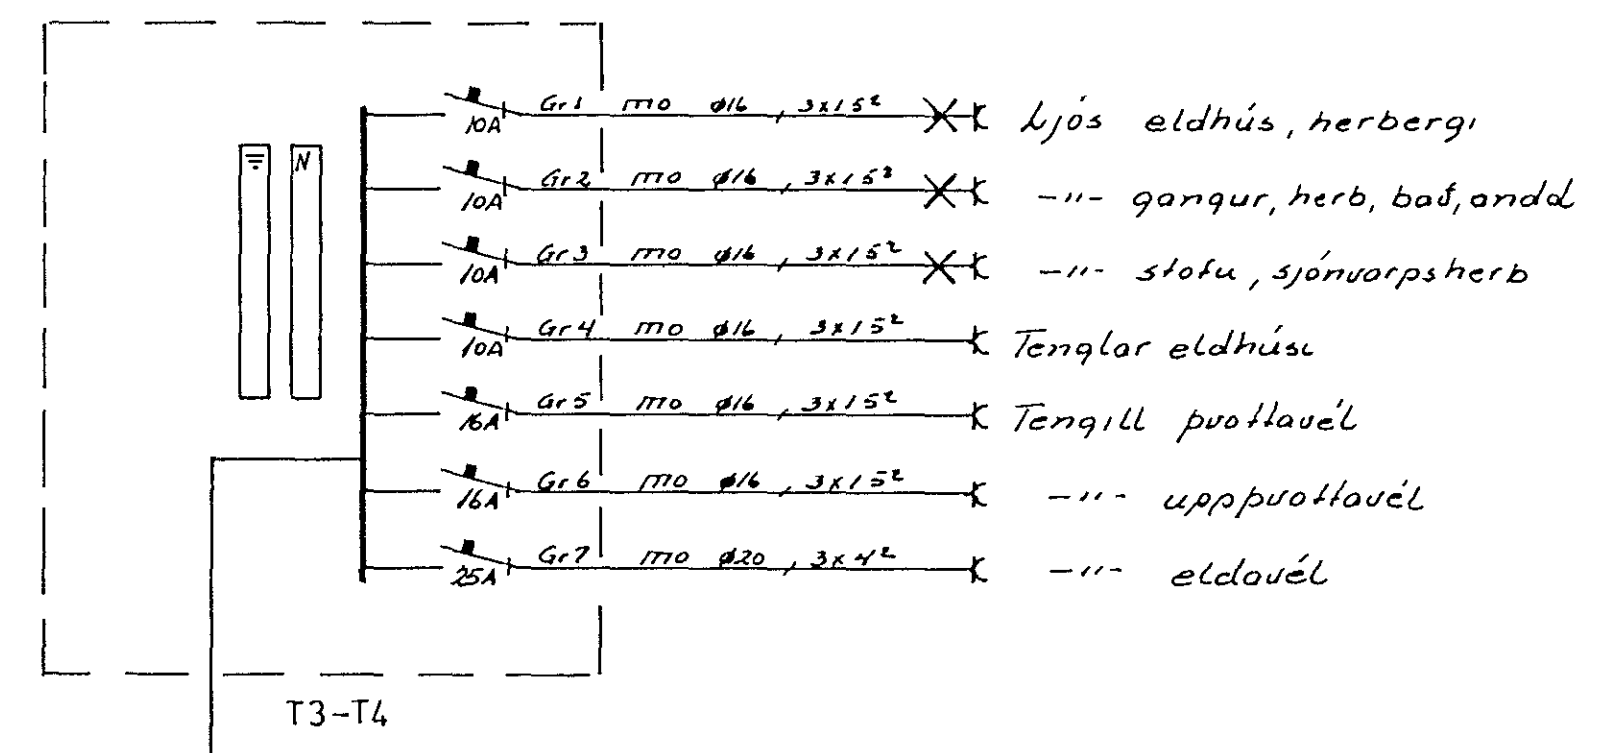

115 T1 Ø25, 3x10<sup>2</sup>

SÚÐURHVAMMUR 5 HAFNARFIRÐI			
FRDR	01.88	24.4	RAFLOGN OG VEIKSTRAUMS-LAGNIR 1 HÆÐAR
FEDNA		1.9.11	
SAM			
JJ	Nr 168	BL 2 AF 7	KYAROI 1:50 MÁL