


AD T7 m0 Ø25, 3x10<sup>2</sup>

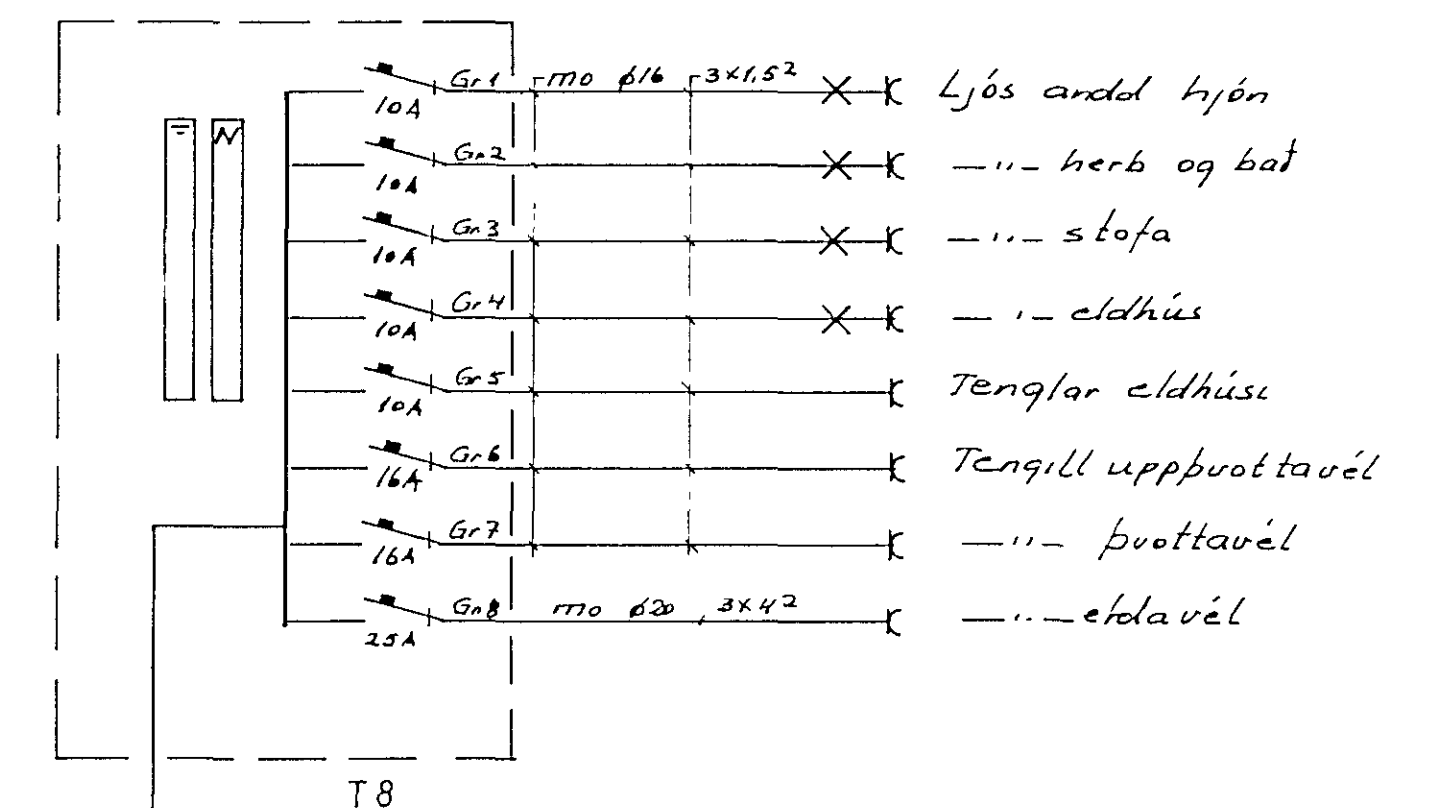

AD T1 m0 Ø25, 3x10<sup>2</sup>

GRUNNMYND 3 HÆÐAR M 1 50

SÚÐURHVAMMUR 7 HAFNARFIRÐI			
DAGS	NAFN	RAFIÖGN OG VEIKSTRAUMS	KVARDI
FRÖR	5.28	LAGNIR 3 HÆÐ	1 50
TEKIN	2.2.11		
14M			
JJ		Nr 169 BL4 AF 7	MÁL