
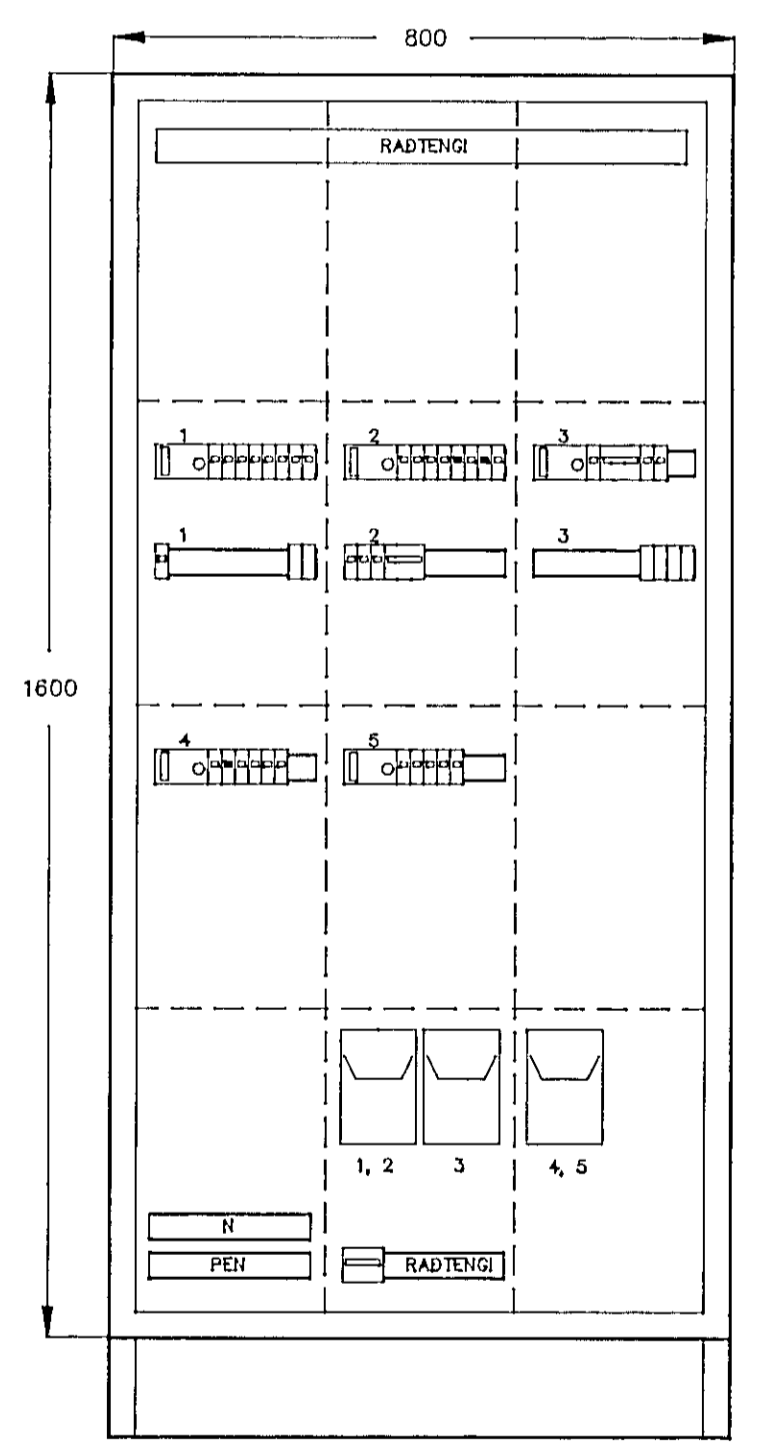


SJÁ TEIKN 5099G202

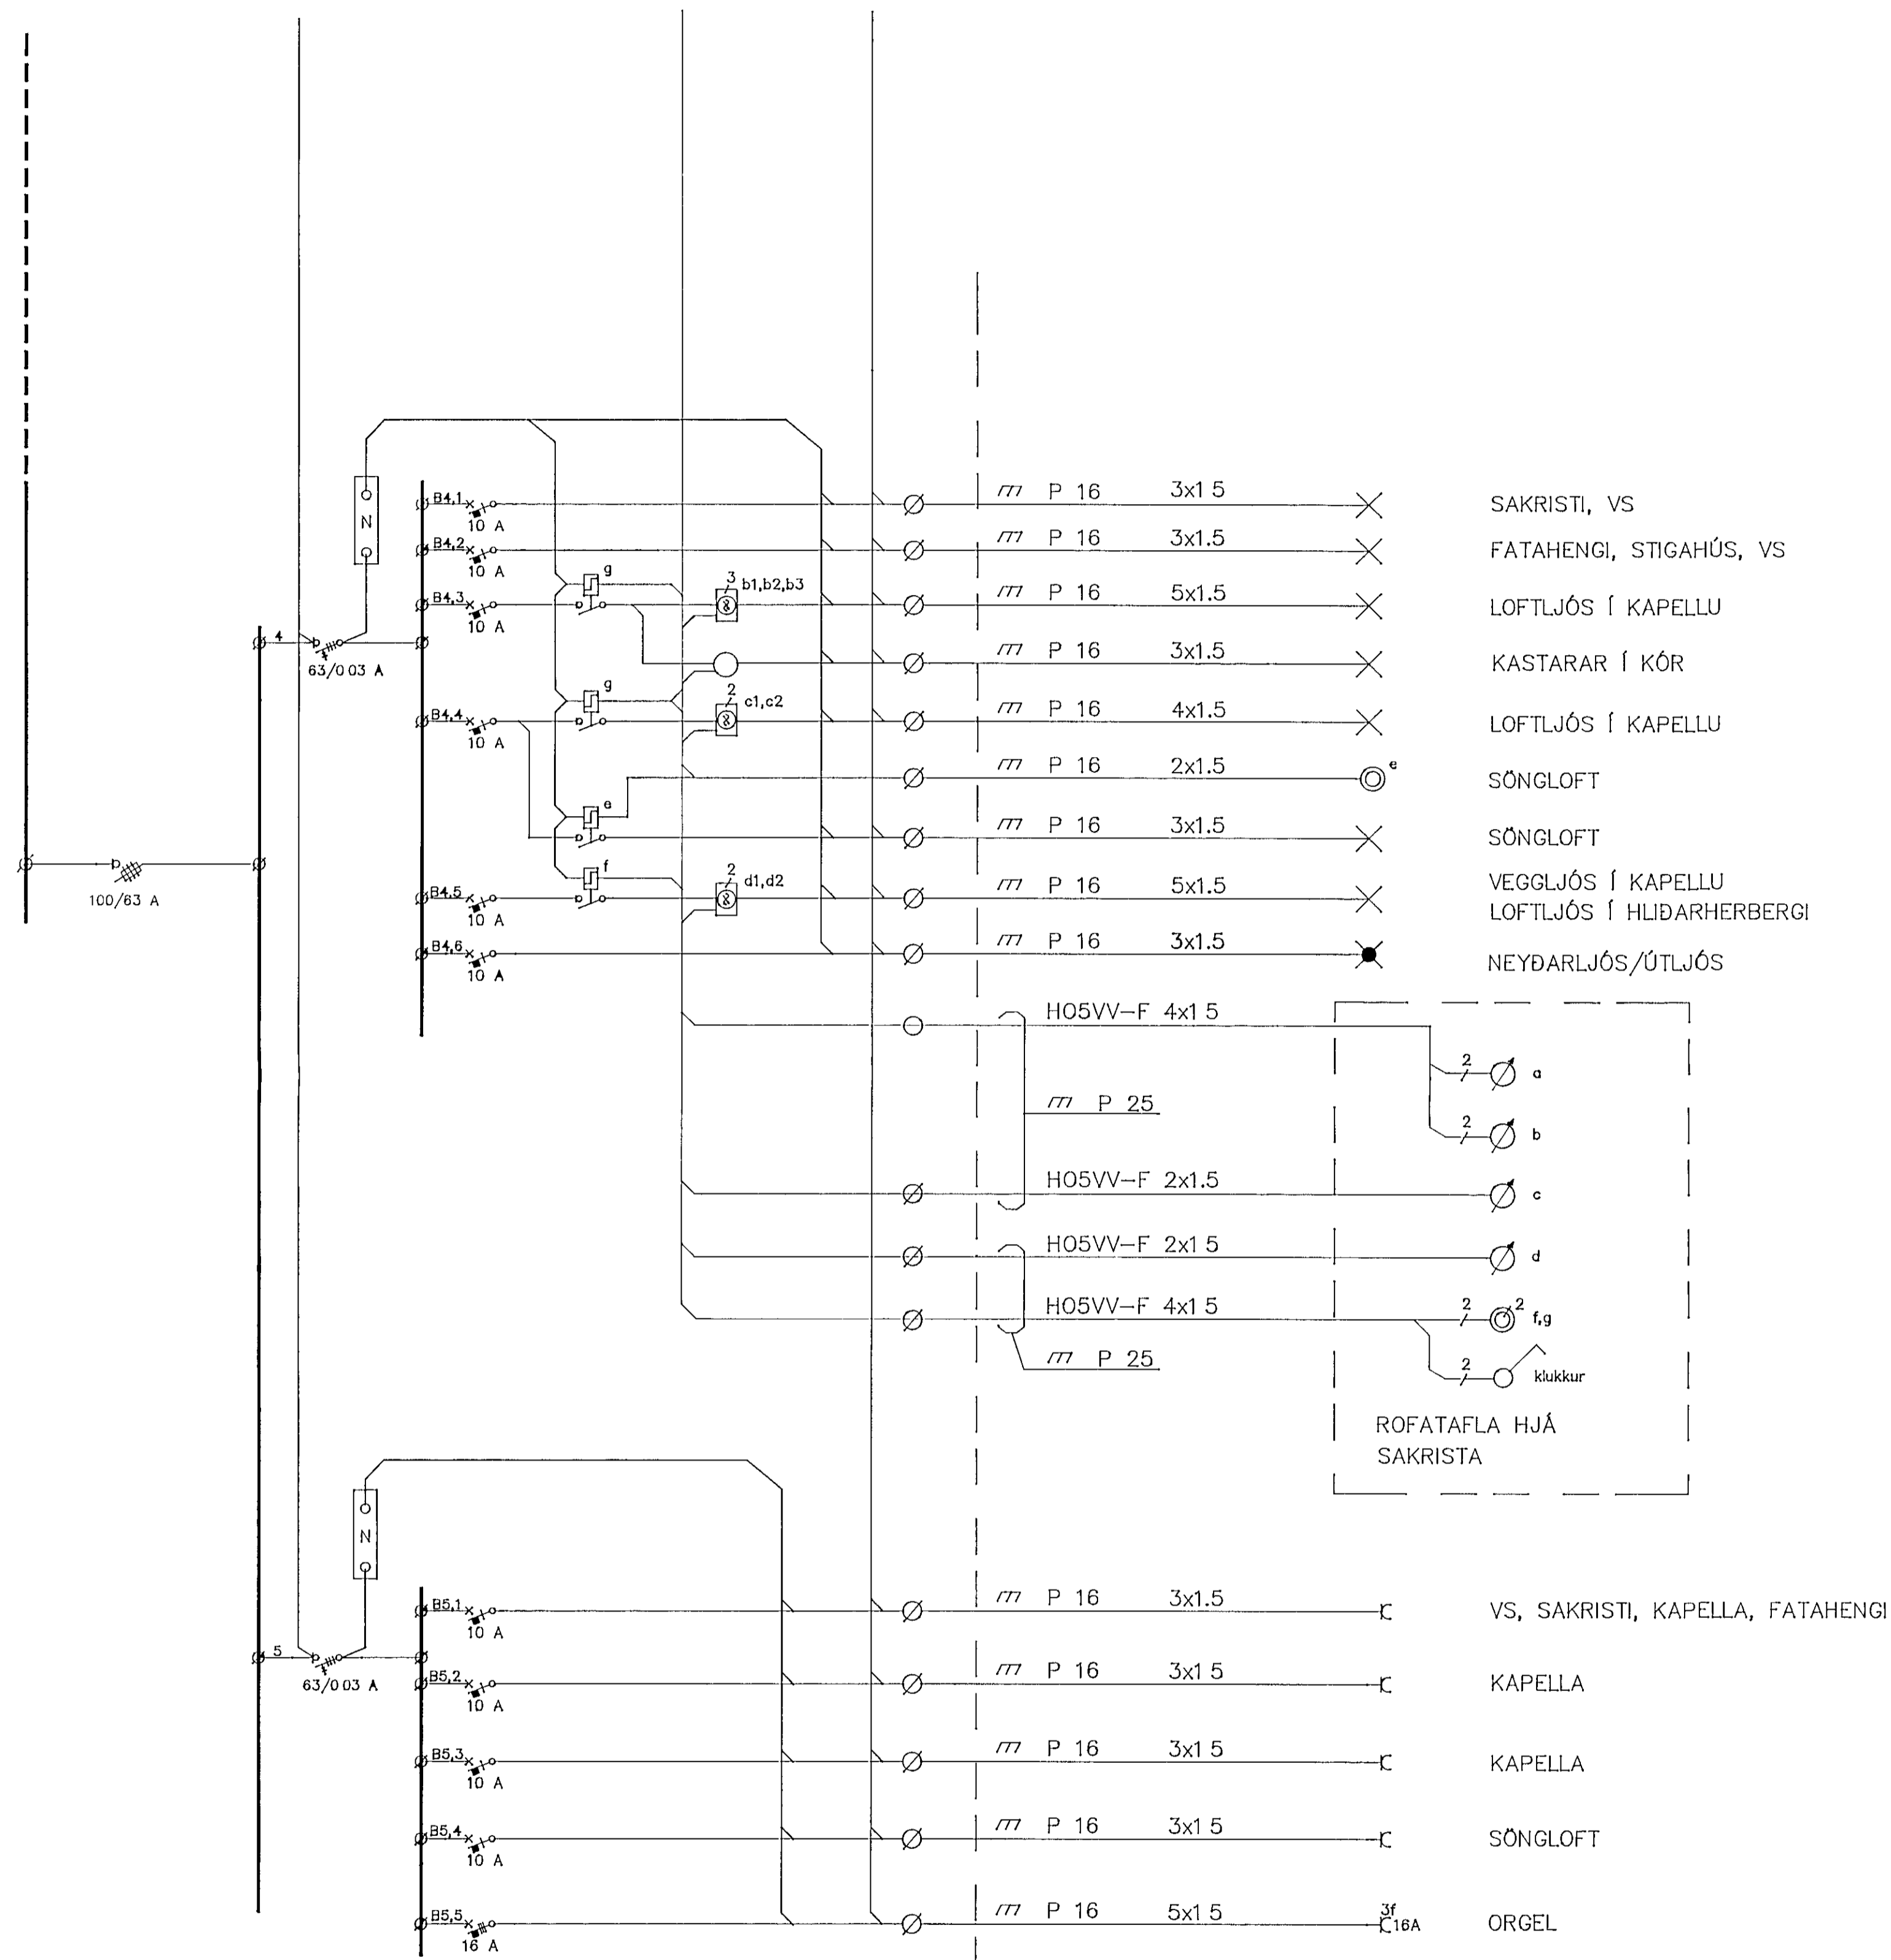

TAFLA B

**VERKFRÆÐISTOFA** JÓHANNS INDRIDASONAR HF F.R.V.  
 CONSULTING ENGINEERS  
 SIDUMÓULI 1 108 REYKJAVÍK SÍMI (TEL) 91- 687319 FAX 686887

KAPELLA Á JÓFRÍÐARSTÖÐUM, HAFNARFIRÐI				
H	ÓJS	RAFLOGN	LÁGSPENNUKERFI	Júní 1993
T	DE	EINLÍNUMYND TAFLA B		BLAD -
S				
DAGS maí 1991 MKV -			5099G203-	