

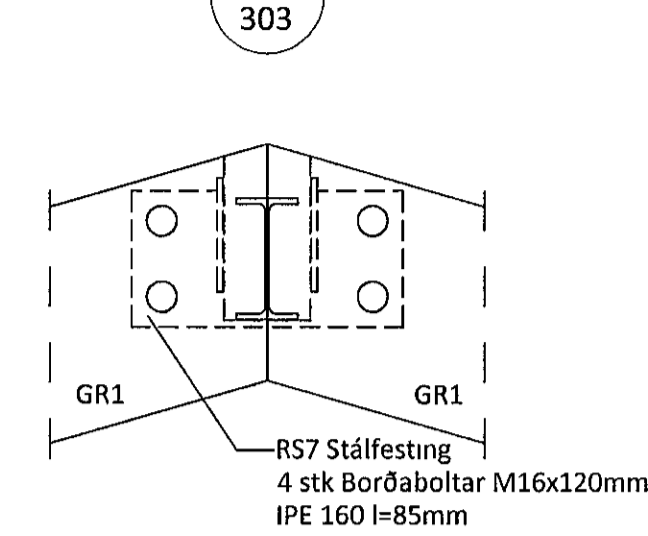




Sérmynd 14 Mkv. 1:10

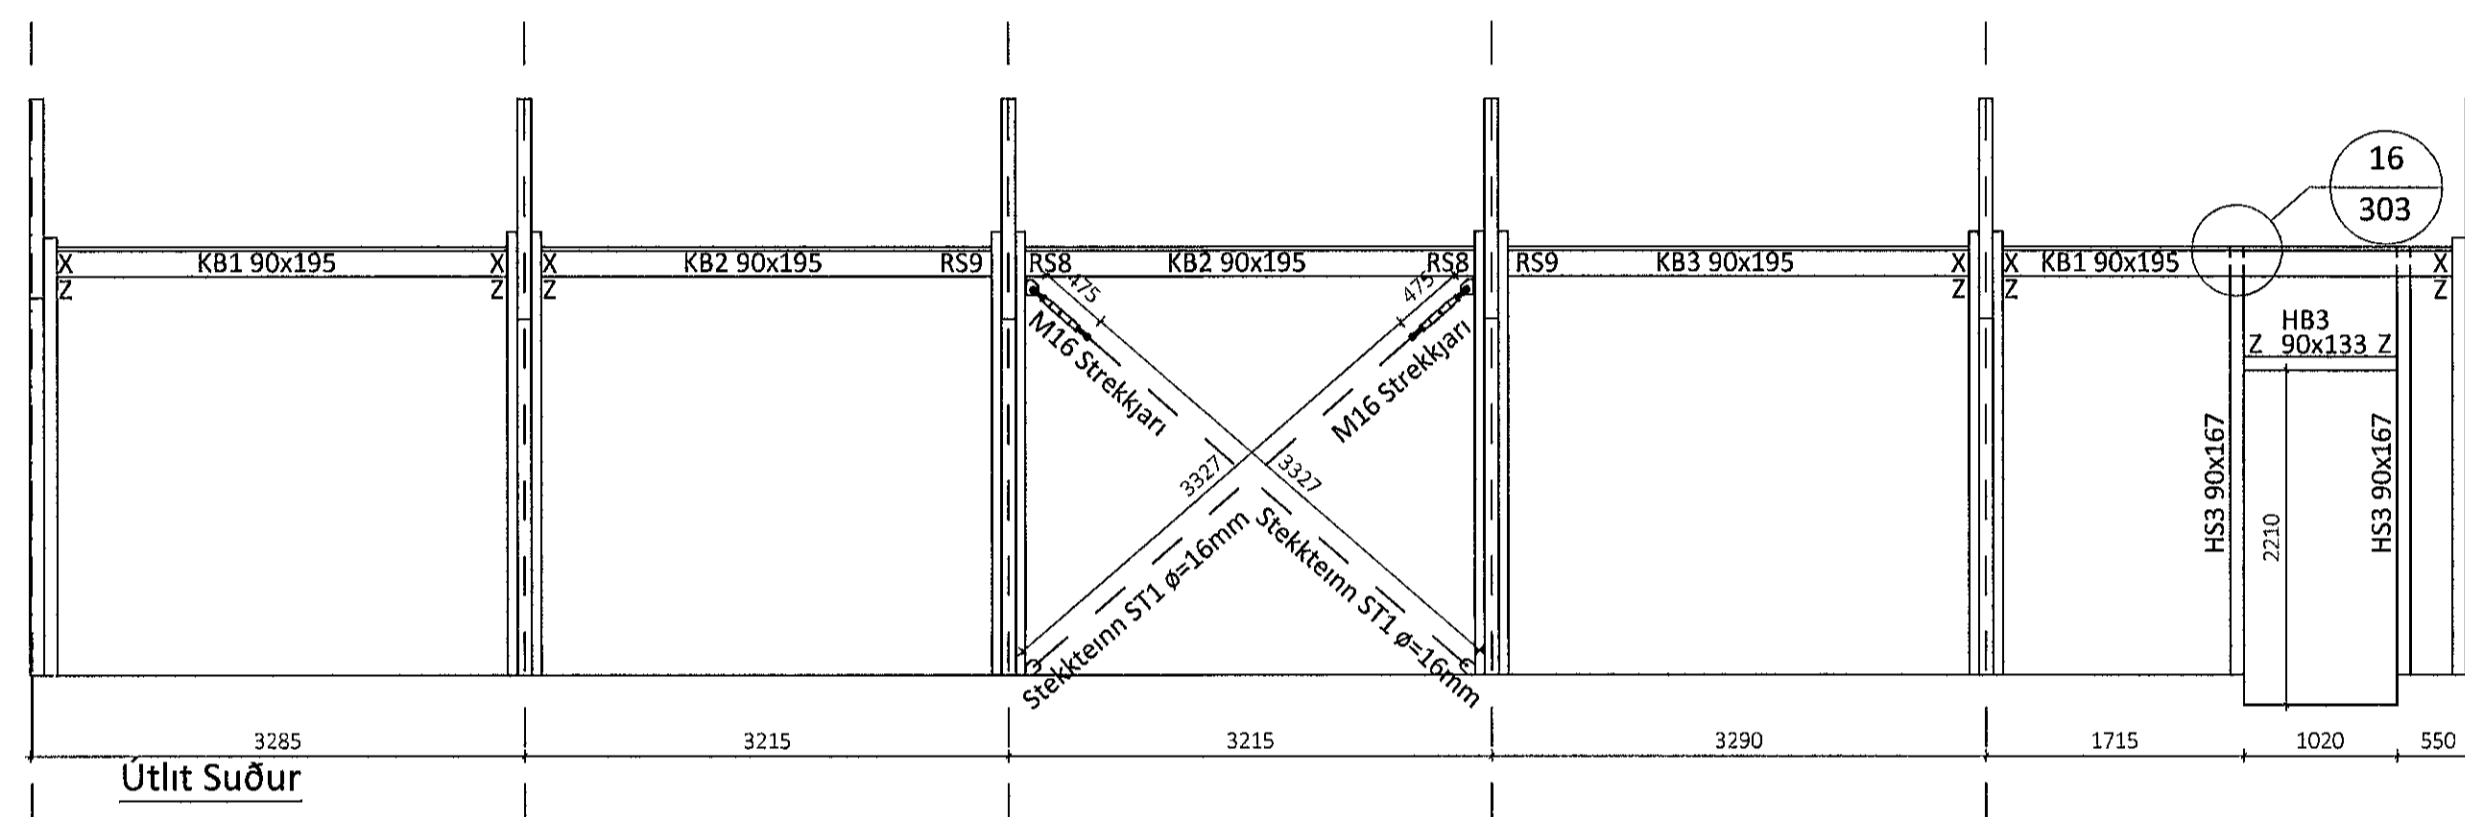


Sérmynd 15 Mkv. 1:10

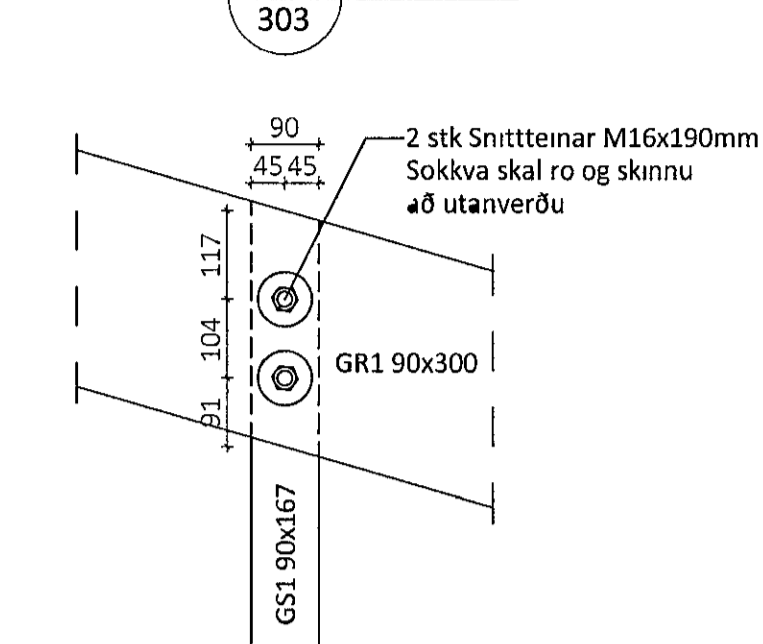


Sérmynd 16 Mkv. 1:10

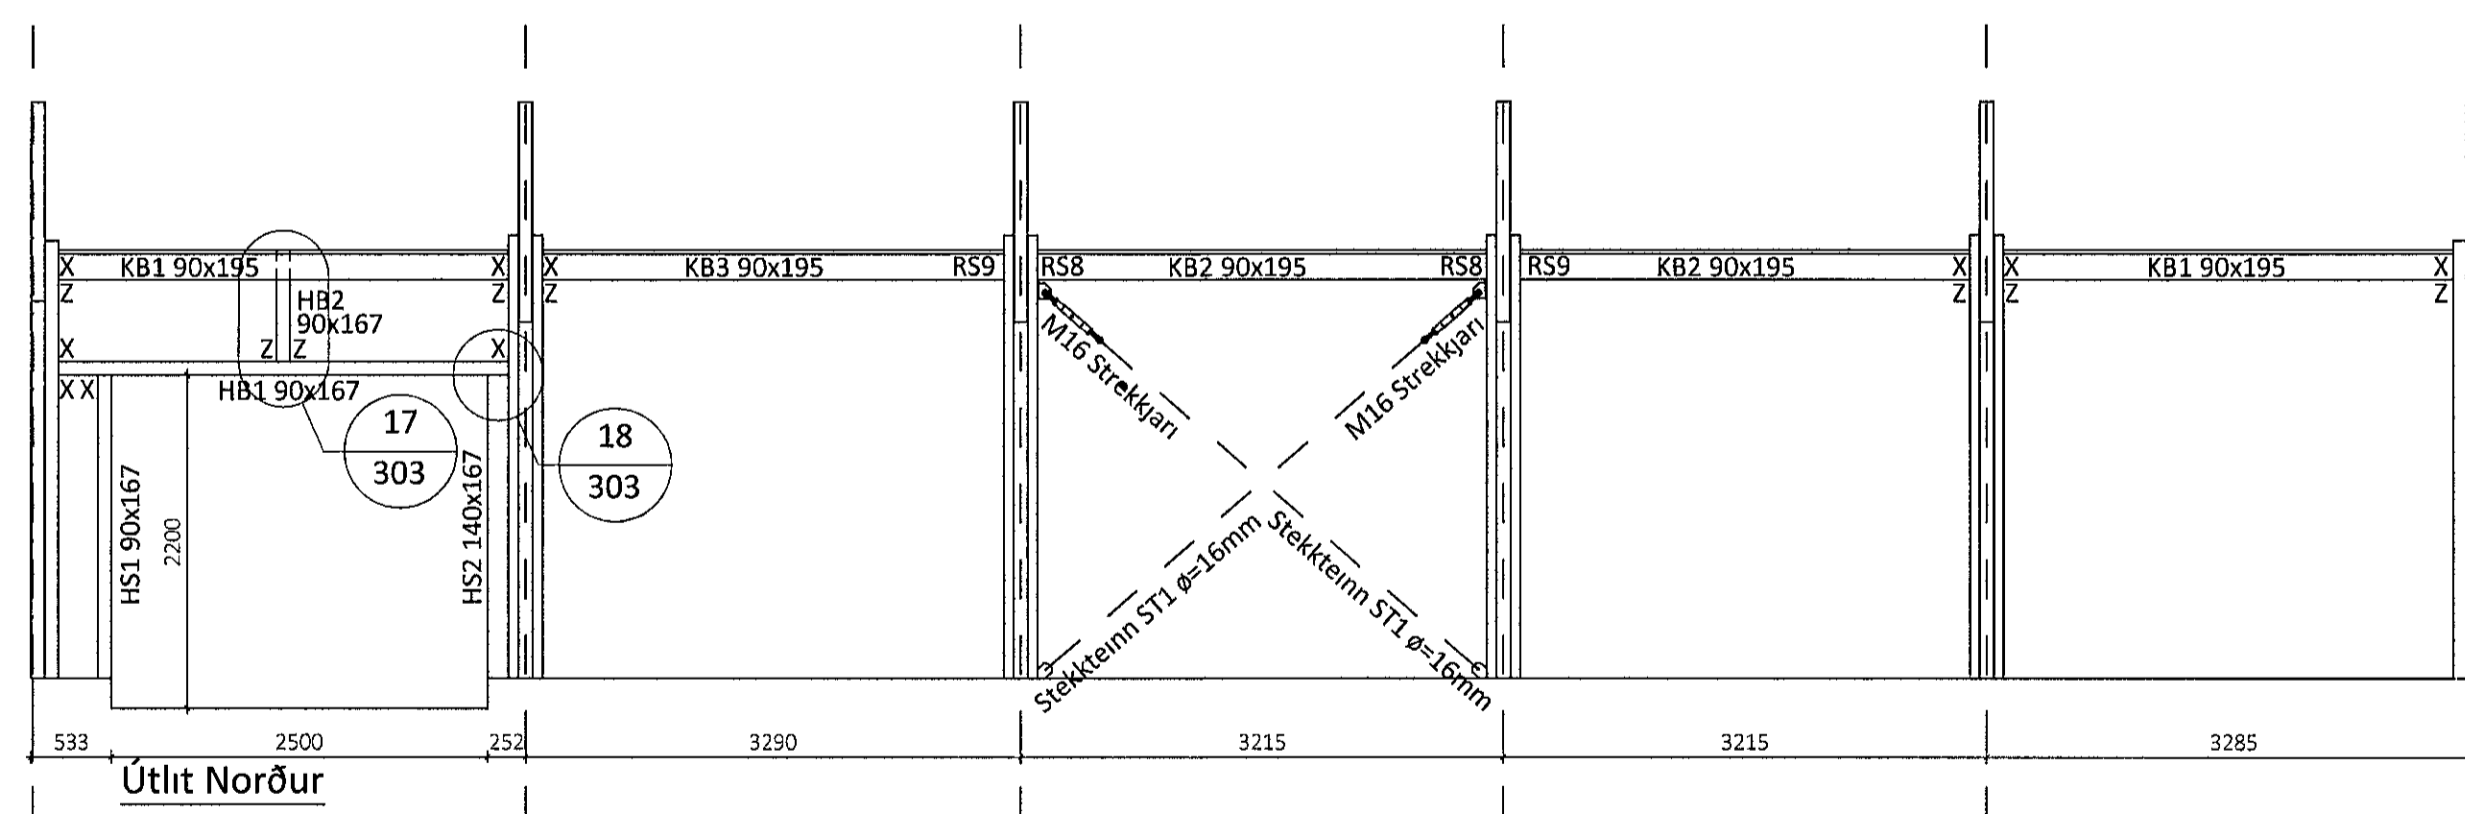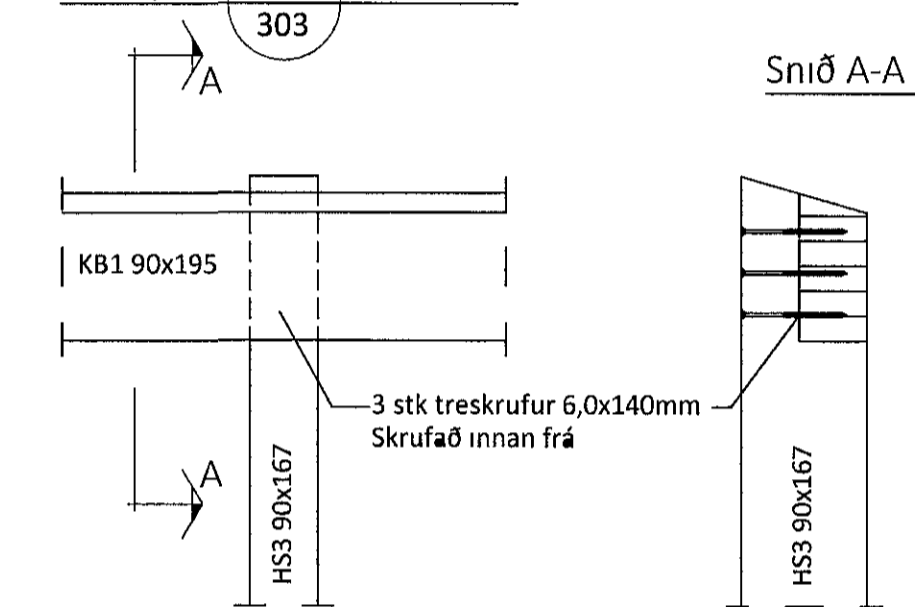

Sérmynd 17 Mkv. 1:10

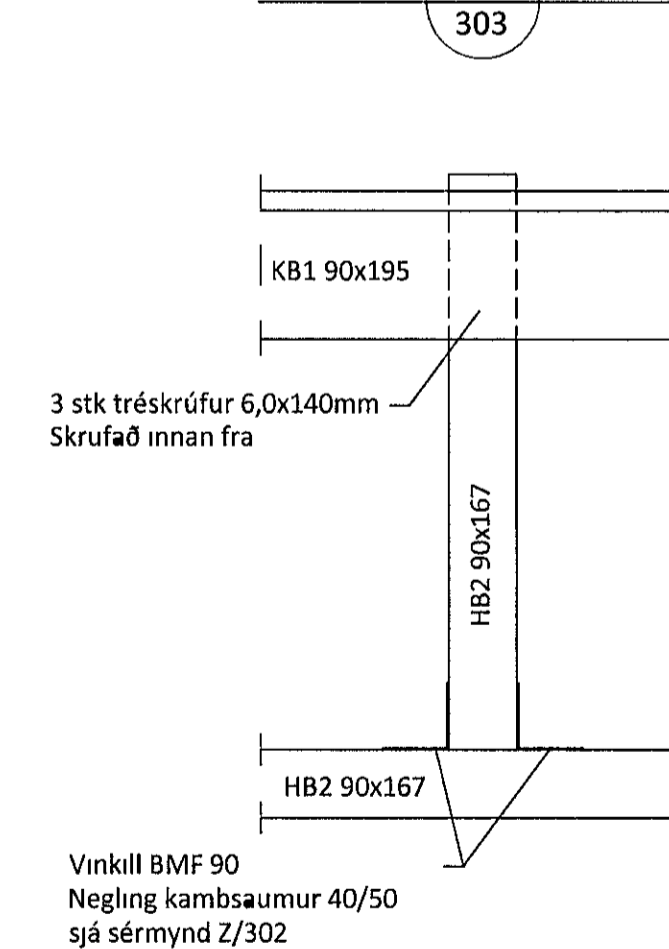

Sérmynd 18 Mkv. 1:10

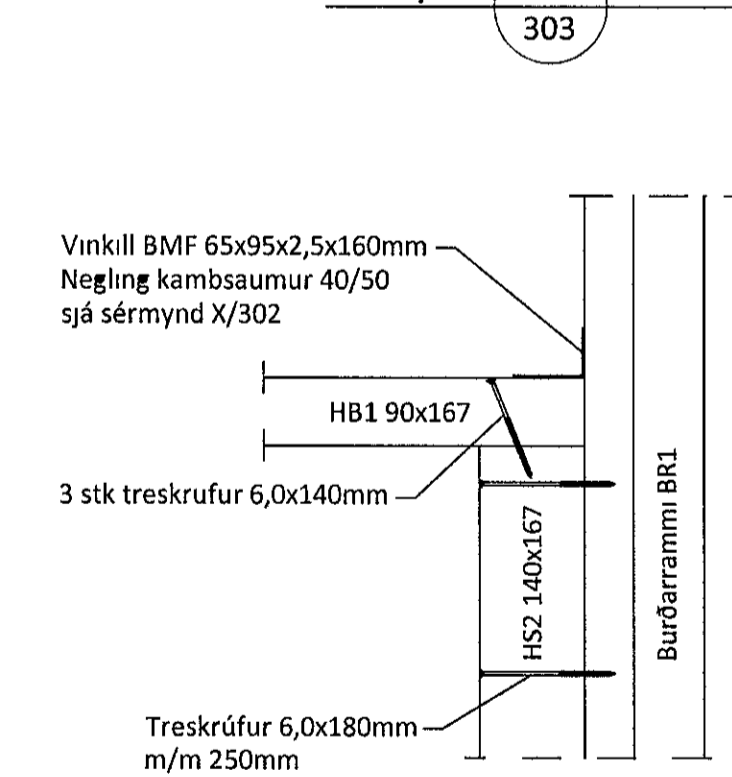

OLL AFNOT OG AFRITUN TEIKNINGAR AD HLUTA EDA Í HEILD ER HAD SKRIFLEGU LEYFI LIMTRE VIRNET EHF

Númer	Dags	Skýring breytingar	Br	#f																				
<table border="1"> <tr> <td></td> <td>MKV</td> <td>DAGS</td> <td>VERKNR</td> <td>UTGÁFA NR</td> </tr> <tr> <td>Byggingafræðingur - Vesturvegur 29 - 200 Kópavogur</td> <td>1 10 og 1 50</td> <td>4 4 2014</td> <td>DL14 005</td> <td>1</td> </tr> <tr> <td>Kt 440510 1140 - Sími 412 5300</td> <td>TEIKN</td> <td>REIKN</td> <td>YFIRF</td> <td>NIR TEIKNINGAR</td> </tr> <tr> <td></td> <td>GS</td> <td>GS</td> <td></td> <td></td> </tr> </table>						MKV	DAGS	VERKNR	UTGÁFA NR	Byggingafræðingur - Vesturvegur 29 - 200 Kópavogur	1 10 og 1 50	4 4 2014	DL14 005	1	Kt 440510 1140 - Sími 412 5300	TEIKN	REIKN	YFIRF	NIR TEIKNINGAR		GS	GS		
	MKV	DAGS	VERKNR	UTGÁFA NR																				
Byggingafræðingur - Vesturvegur 29 - 200 Kópavogur	1 10 og 1 50	4 4 2014	DL14 005	1																				
Kt 440510 1140 - Sími 412 5300	TEIKN	REIKN	YFIRF	NIR TEIKNINGAR																				
	GS	GS																						
HEITI VERKS	NAFN HÖNNUNAR		UTGÁFA NR																					
Breiðhella 8 og 10	Bjarni Ingibergsson		303																					
HEITI TEIKNINGAR	BYGGINGAÆTILMÁL		DAGS ÁRITUNAR																					
Endurvinnsluhús	Bjarni Ingibergsson		14.6.2014																					
Ásýnd gaffla og langhlíða og sérmyndir	ARITUN SAMMÆM HÖNNUNAR		DAGS ÁRITUNAR																					
	Bjarni Ingibergsson		26.6.2014																					