




LB1 90x200 Mkv.: 1:20

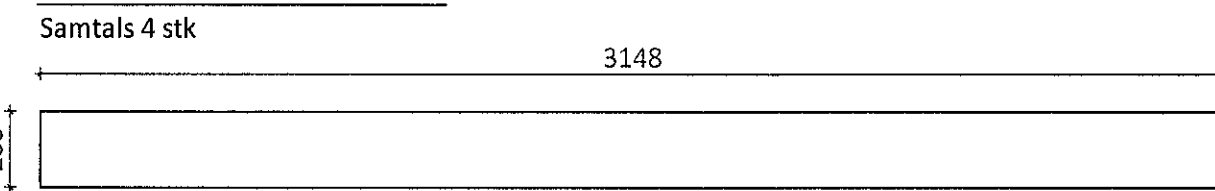


LB2 90x200 Mkv.: 1:20

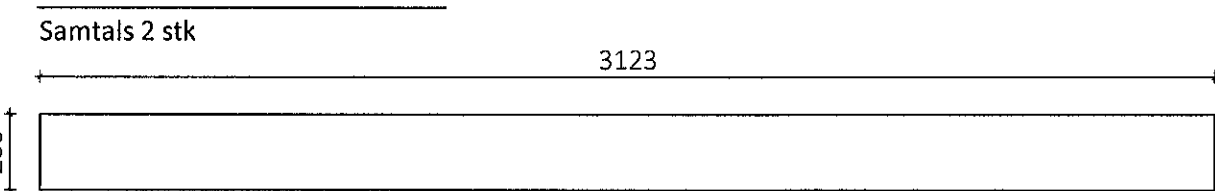


LB3 90x200 Mkv.: 1:20

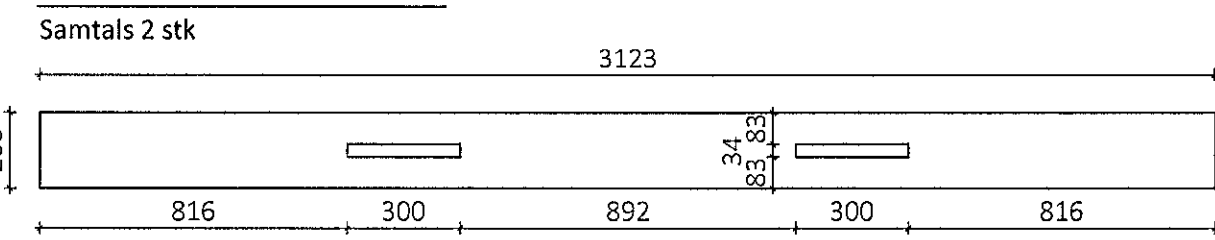


LB4 90x200 Mkv.: 1:20

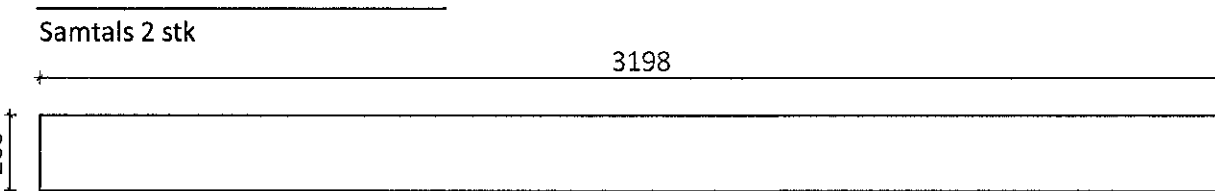


LB5 90x233 Mkv.: 1:20

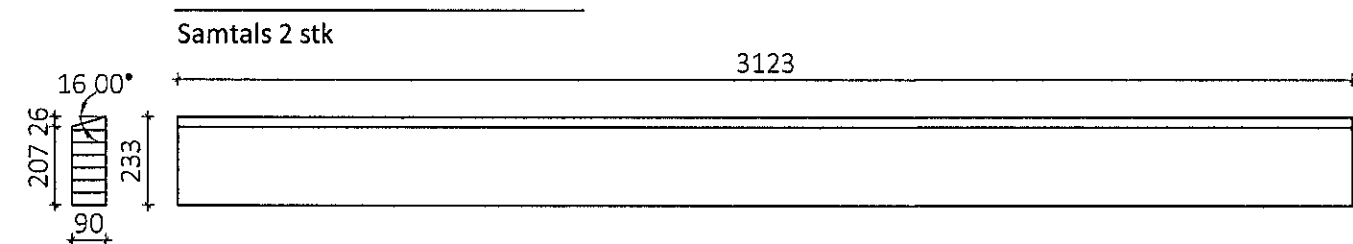


MB1 115x233 Mkv.: 1:20

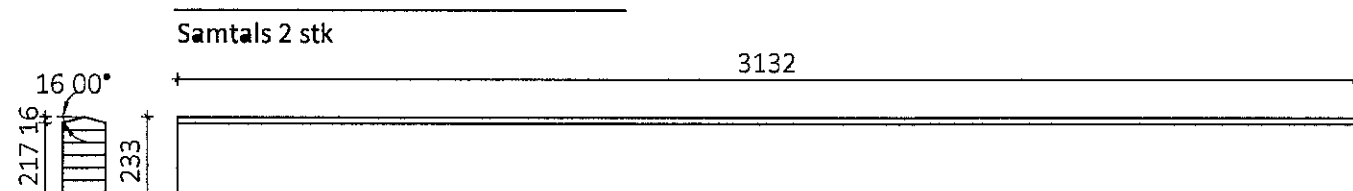


MB2 115x233 Mkv.: 1:20

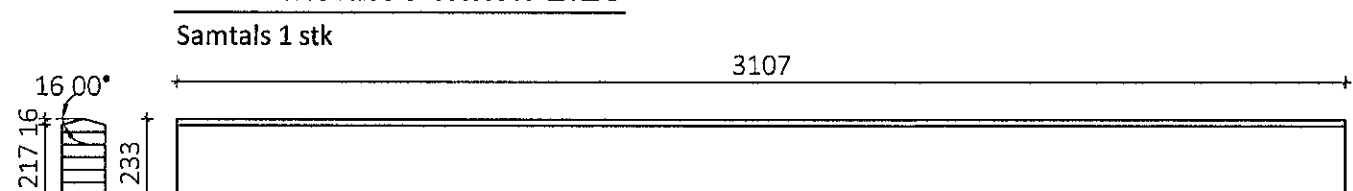

MB3 115x233 Mkv.: 1:20

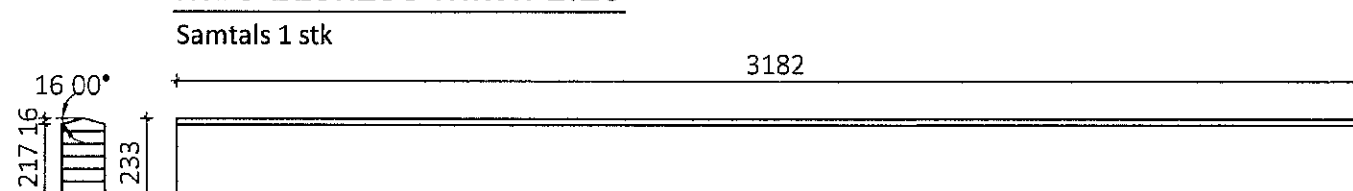


HB1 90x167 Mkv.: 1:20

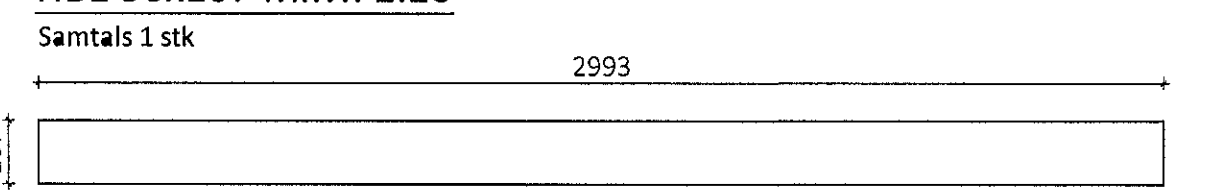


HB2 90x167 Mkv.: 1:20




HB3 90x133 Mkv.: 1:20

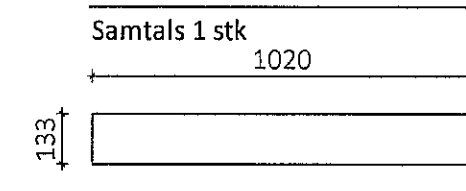


HS1 90x167 Mkv.: 1:20

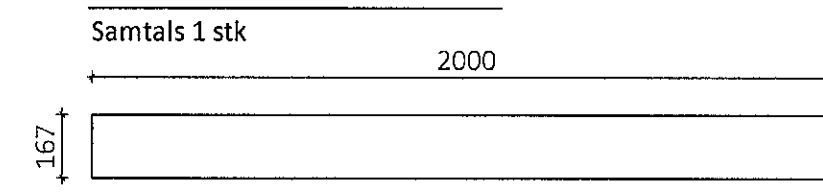


HS2 140x167 Mkv.: 1:20

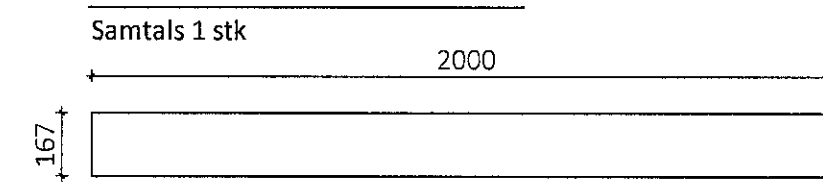


HS3 90x167 Mkv.: 1:20

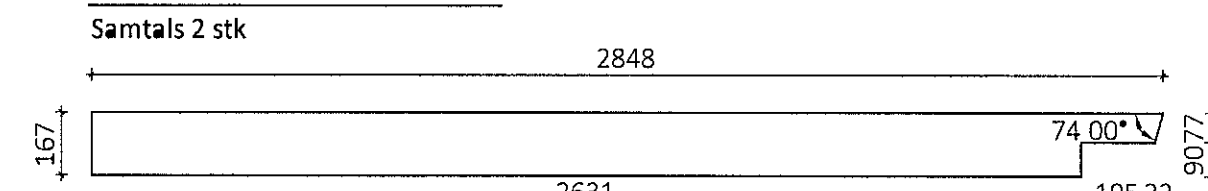


KB1 90x195 Mkv.: 1:20

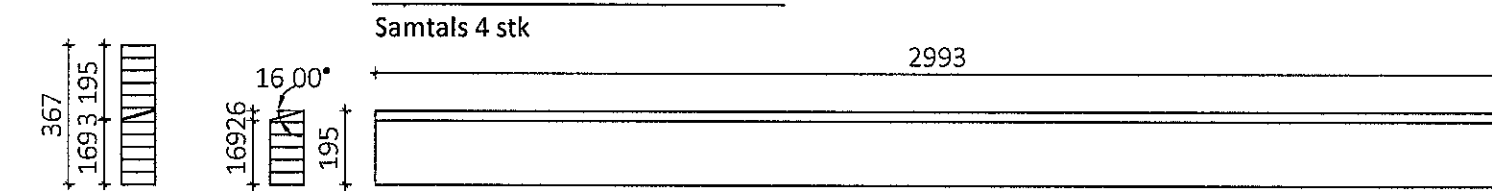


KB2 90x195 Mkv.: 1:20

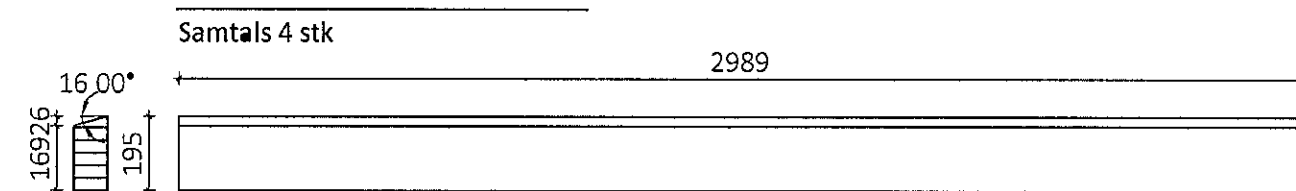


KB3 90x195 Mkv.: 1:20

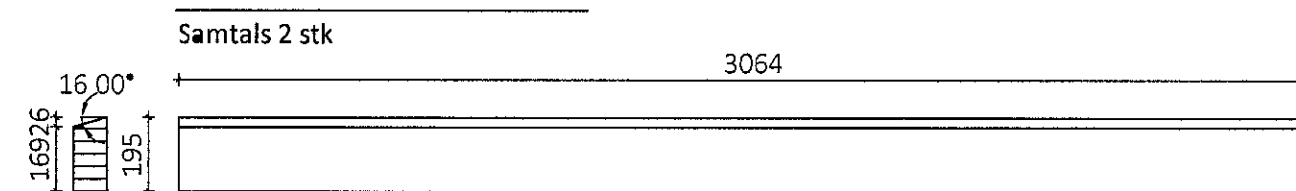

GB1 65x100 Mkv.: 1:20

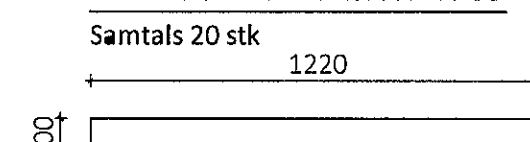

GS1 90x167 Mkv.: 1:20

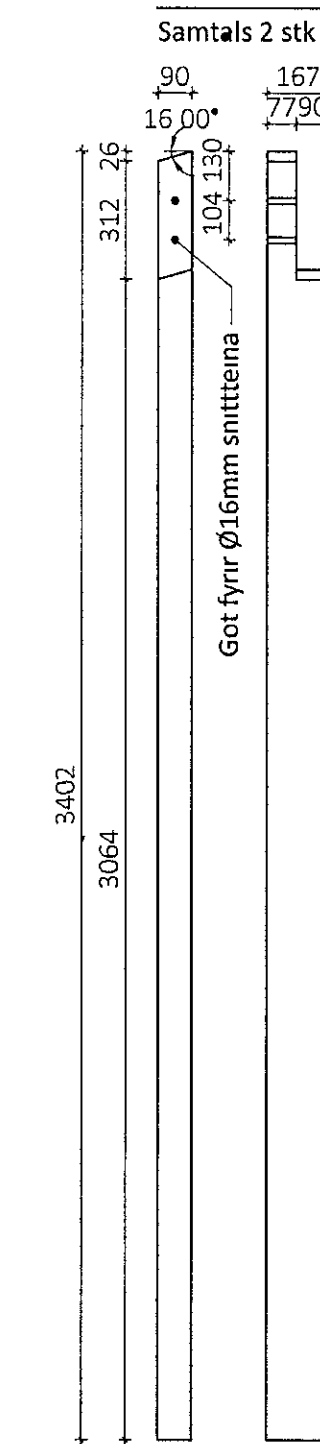

ÖLL AFNOT OG AFRITUN TEIKNINGAR AÐ HLUTA EDA Í HEILD ER HAÐ SKRIFLEGU LEYFI LÍMTRÉ VIRNET EHF

Númer	Dagur	Skýring breytingar	Br af
LímtreVirnet			
MKV	DAGS	VERKNR	UTGÁFA NR
1 20	4 4 2014	DL14 005	1
TEIKN	REIKN	YFIRF	NR TEIKNINGAR
GS	GS		
HEITI VERKS	NAFN HÖNNUÐAR	382	
Breiðhella 8 og 10	Bjarni Ingibergsson Byggingafræðingur B.Sc. kt. 030861-2729 - bjarni@limtrevirnet.is		
HEITI TEIKNINGAR	ÁRITUN HÖNNUÐAR	DAGS ÁRITUNAR	
Endurvinnsluhús Límtre - framleiðsluteikning	<i>[Signature]</i>	14.11.2014	
	ÁRITUN SAMRÆMIS HÖNNUÐAR	DAGS ÁRITUNAR	
	<i>[Signature]</i>	02.11.2014	